

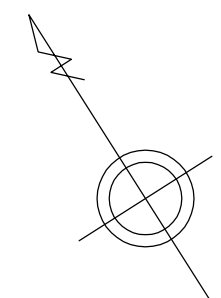


大網白里都市計画事業 大網駅東土地地区画整理事業
画地確定図

東駒込 2
(街区番号 1)

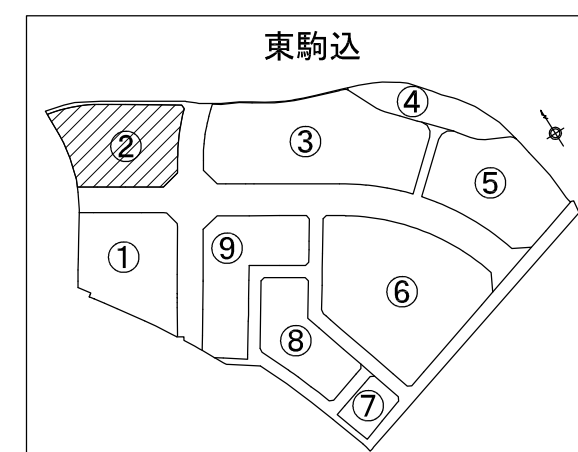

S=1 : 500

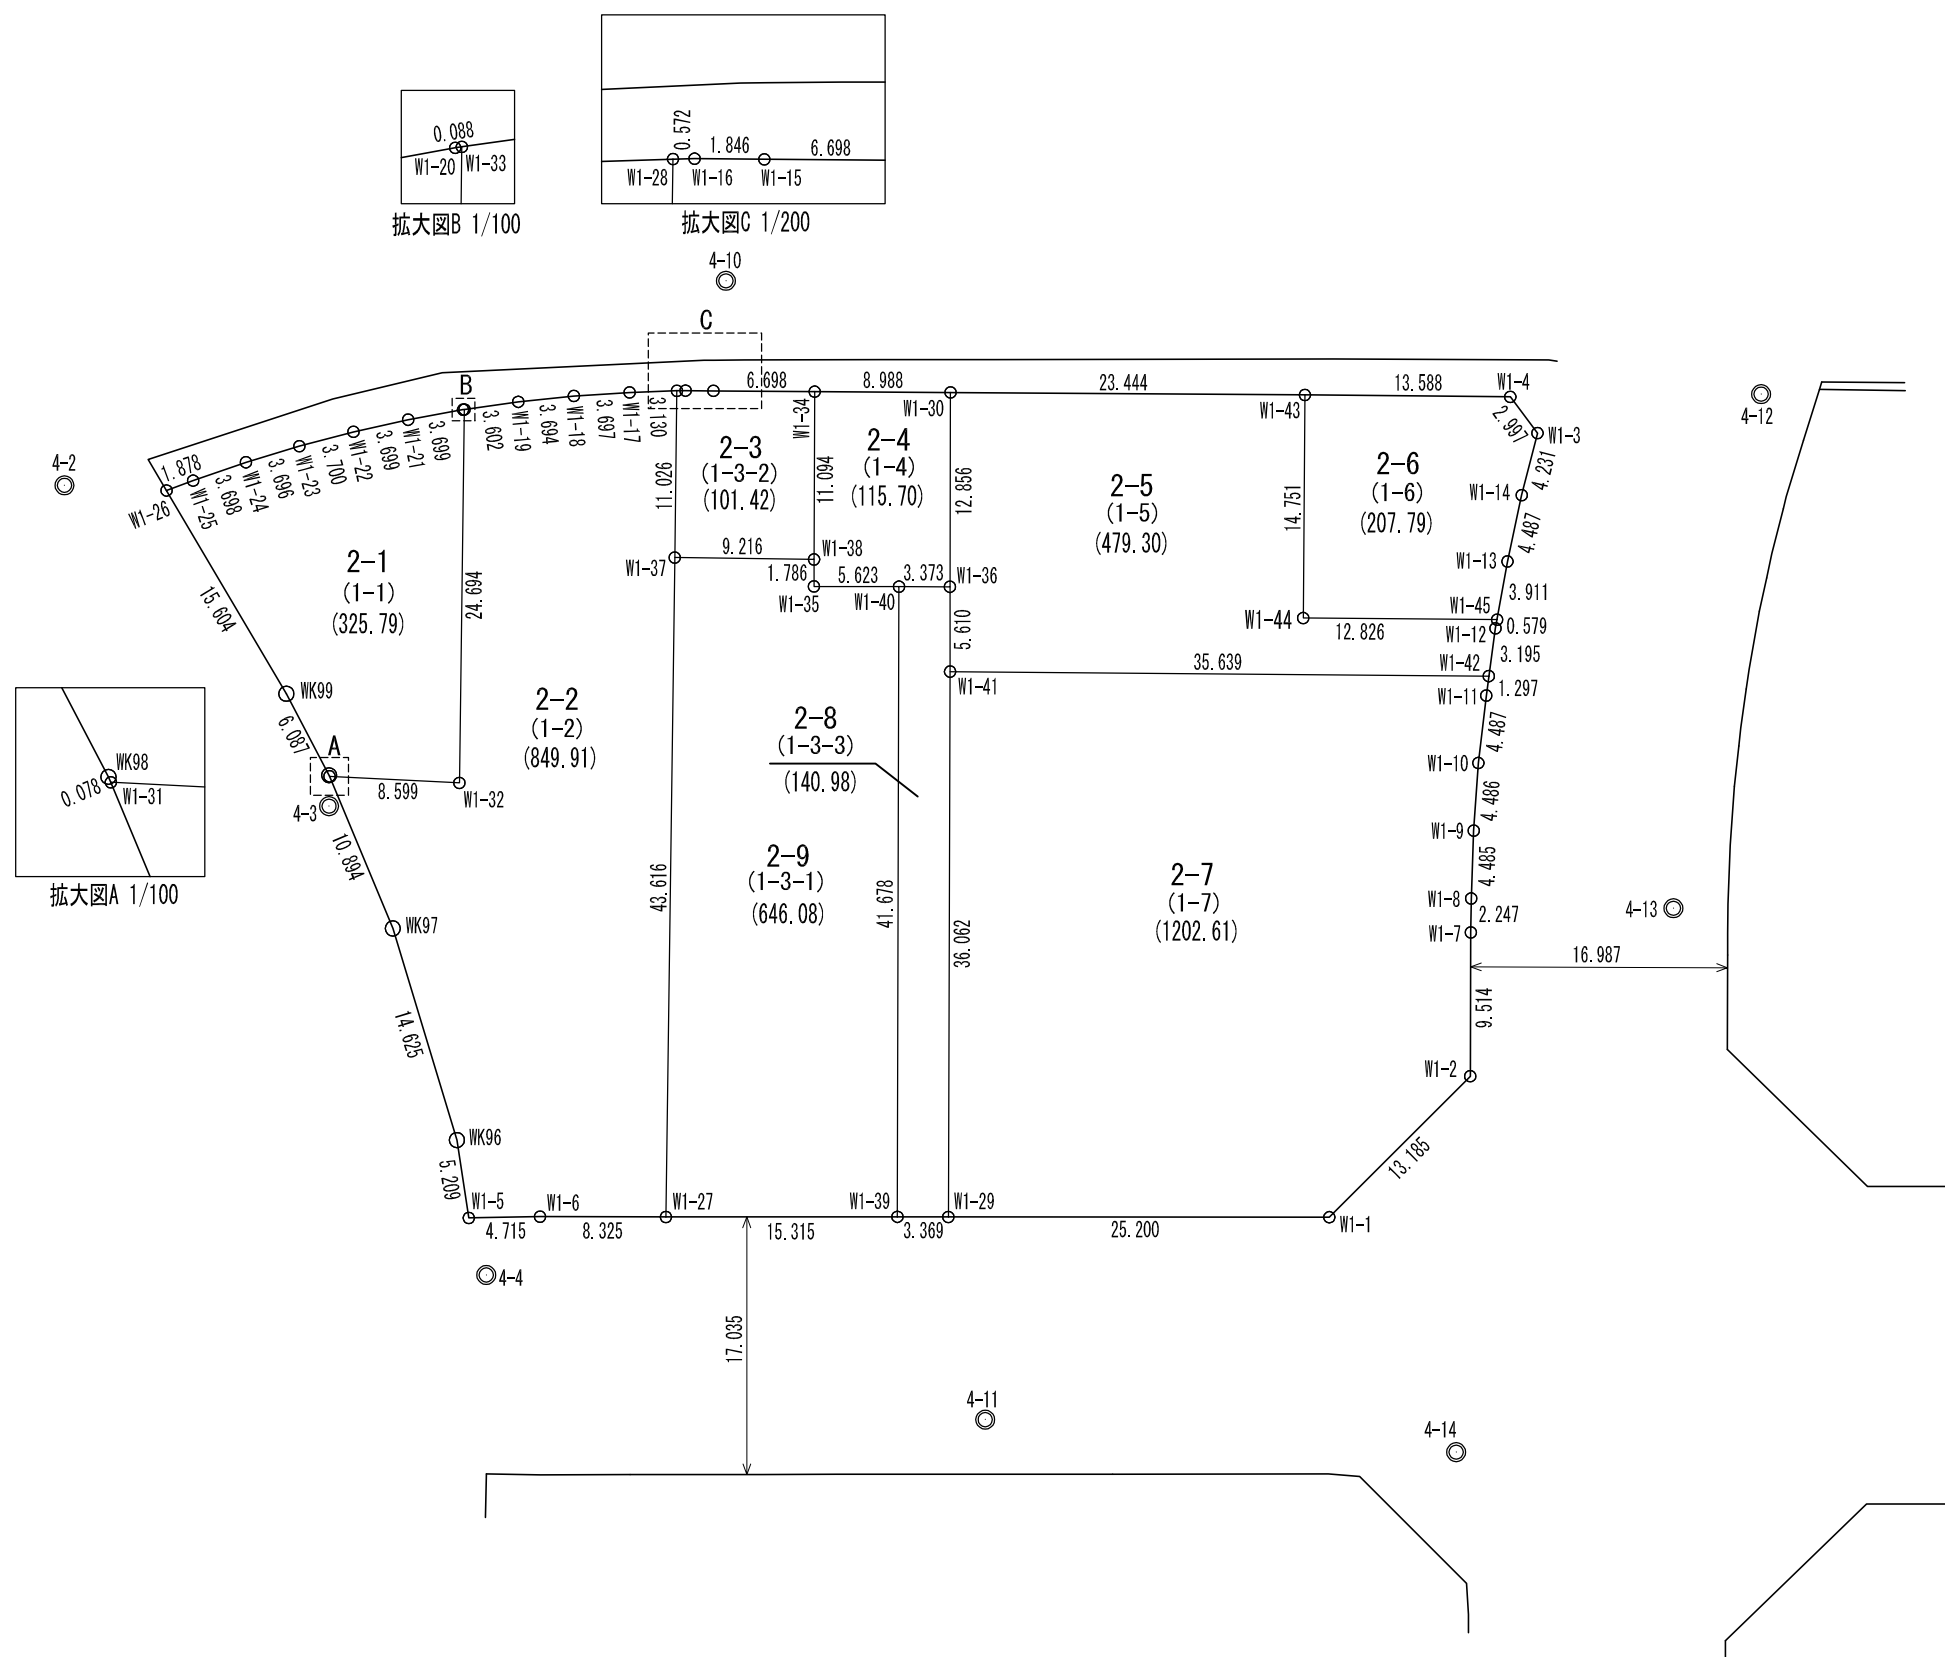

面積（座標法）計算書

地番：東駒込2-1（1街区1）

測点名	[1] X(i)	[2] X(i+1)-X(i-1)	[3] Y(i)	[4] Y(i+1)-Y(i-1)	[2]*[3]	[1]*[4]	方向角	夾角	距離
W1-26	-52873.673	15.204	43498.722	2.349	661354.569288	-124200.257877	102-02-45	280-09-56	1.878
W1-25	-52874.065	-1.243	43500.559	5.436	-54071.194837	-287423.417340	103-18-13	181-15-28	3.698
W1-24	-52874.916	-1.846	43504.158	7.159	-80308.675668	-378531.523644	105-36-55	182-18-42	3.696
W1-23	-52875.911	-2.116	43507.718	7.086	-92062.331288	-374678.705346	107-38-12	182-01-17	3.700
W1-22	-52877.032	-2.378	43511.244	7.005	-103469.738232	-370403.609160	109-51-55	182-13-43	3.699
W1-21	-52878.289	-2.648	43514.723	6.906	-115226.986504	-365177.463834	112-05-31	182-13-36	3.699
W1-20	-52879.680	-1.427	43518.150	3.507	-62100.400050	-185449.037760	114-13-40	182-08-09	0.088
W1-33	-52879.716	-20.701	43518.230	-13.438	-900870.879230	710597.623608	213-11-26	278-57-46	24.694
W1-32	-52900.381	-15.696	43504.712	-20.536	-682849.959552	1086362.224216	305-18-00	272-06-34	8.599
W1-31	-52895.412	5.046	43497.694	-7.005	219489.363924	370532.361060	9-34-59	244-16-59	0.078
WK98	-52895.335	6.143	43497.707	0.516	267206.414101	-27293.992860	4-44-25	175-09-26	6.087
WK99	-52889.269	21.662	43498.210	1.015	942258.225020	-53682.608035	1-52-49	177-08-24	15.604
合計				倍面積	-651.593028	651.593028			75.520
				面積	325.7965140	325.7965140			
				坪数	98.55	98.55			

面積（座標法）計算書

地番：東駒込2-2（1街区2）

測点名	[1] X(i)	[2] X(i+1)-X(i-1)	[3] Y(i)	[4] Y(i+1)-Y(i-1)	[2]*[3]	[1]*[4]	方向角	夾角	距離
W1-33	-52879.716	-19.182	43518.230	-16.800	-834766.687860	888379.228800	213-11-26	98-52-28	24.694
W1-32	-52900.381	-15.696	43504.712	-20.536	-682849.959552	1086362.224216	305-18-00	272-06-34	8.599
W1-31	-52895.412	-5.765	43497.694	-8.878	-250764.205910	469605.467736	189-49-50	64-31-50	10.894
WK97	-52906.146	-24.822	43495.834	-5.787	-1079653.591548	306167.866902	195-34-33	185-44-43	14.625
WK96	-52920.234	-18.858	43491.907	-6.021	-820170.382206	318632.728914	203-42-04	188-07-31	5.209
W1-5	-52925.004	-7.225	43489.813	1.932	-314213.898925	-102251.107728	121-22-27	97-40-23	4.715
W1-6	-52927.459	-6.938	43493.839	11.041	-301760.254982	-584372.074819	122-34-52	181-12-25	8.325
W1-27	-52931.942	32.018	43500.854	30.891	1392810.343372	-1635120.620322	33-11-22	90-36-30	43.616
W1-37	-52895.441	45.733	43524.730	29.905	1990516.477090	-1581838.163105	33-08-48	179-57-26	11.026
W1-28	-52886.209	10.819	43530.759	3.331	470959.281621	-176163.962179	300-27-53	87-19-05	3.130
W1-17	-52884.622	3.369	43528.061	-5.937	146646.037509	313976.000814	298-49-06	178-21-13	3.697
W1-18	-52882.840	3.423	43524.822	-6.549	148985.465706	346329.719160	296-22-15	177-33-09	3.694
W1-19	-52881.199	3.124	43521.512	-6.592	135961.203488	348592.863808	294-18-58	177-56-43	3.602
合計				倍面積	1699.827803	-1699.827803			145.826
				面積	849.9139015	849.9139015			
				坪数	257.09	257.09			

面積（座標法）計算書

地番：東駒込2-3（1街区3-2）

測点名	[1] X(i)	[2] X(i+1)-X(i-1)	[3] Y(i)	[4] Y(i+1)-Y(i-1)	[2]*[3]	[1]*[4]	方向角	夾角	距離
W1-28	-52886.209	-8.936	43530.759	-6.518	-388990.862424	344712.310262	213-08-48	91-57-34	11.026
W1-37	-52895.441	-14.277	43524.730	1.683	-621402.570210	-89023.027203	123-11-30	90-02-42	9.216
W1-38	-52900.486	4.298	43532.442	13.694	187102.435716	-724419.255284	32-37-48	89-26-18	11.094
W1-34	-52891.143	12.976	43538.424	0.355	564954.589824	-18776.355765	302-50-52	90-13-04	6.698
W1-15	-52887.510	4.638	43532.797	-7.176	201905.112486	379520.771760	302-58-33	180-07-41	1.846
W1-16	-52886.505	1.301	43531.248	-2.038	56634.153648	107782.697190	301-11-14	178-12-41	0.572
合計				倍面積	202.859040	-202.859040			40.452
				面積	101.4295200	101.4295200			
				坪数	30.68	30.68			

面積（座標法）計算書

地番：東駒込2-4（1街区4）

測点名	[1] X(i)	[2] X(i+1)-X(i-1)	[3] Y(i)	[4] Y(i+1)-Y(i-1)	[2]*[3]	[1]*[4]	方向角	夾角	距離
W1-34	-52891.143	4.481	43538.424	13.542	195095.677944	-716251.858506	122-44-45	270-06-57	8.988
W1-30	-52896.005	-15.694	43545.984	0.636	-683410.672896	-33641.859180	212-35-15	269-50-30	12.856
W1-36	-52906.837	-9.012	43539.060	-9.764	-392374.008720	516582.356468	302-39-13	270-03-58	3.373
W1-40	-52905.017	4.846	43536.220	-7.579	210976.522120	400967.123843	302-33-34	179-54-21	5.623
W1-35	-52901.991	4.531	43531.481	-3.778	197241.140411	199863.721998	32-33-35	270-00-01	1.786
W1-38	-52900.486	10.848	43532.442	6.943	472239.930816	-367288.074298	32-37-48	180-04-13	11.094
合計				倍面積	-231.410325	231.410325			43.720
				面積	115.7051625	115.7051625			
				坪数	35.00	35.00			

面積（座標法）計算書

地番：東駒込2-5（1街区5）

測点名	[1] X(i)	[2] X(i+1)-X(i-1)	[3] Y(i)	[4] Y(i+1)-Y(i-1)	[2]*[3]	[1]*[4]	方向角	夾角	距離
W1-30	-52896.005	1.877	43545.984	-26.624	81735.811968	1408303.237120	212-35-15	89-45-37	12.856
W1-36	-52906.837	-15.572	43539.060	-9.924	-677990.242320	525047.450388	212-19-49	179-44-34	5.610
W1-41	-52911.577	-24.097	43536.060	26.924	-1049088.437820	-1424591.299148	122-53-52	90-34-03	35.639
W1-42	-52930.934	-16.922	43565.984	31.993	-737223.581248	-1693419.371462	40-21-15	97-27-23	3.195
W1-12	-52928.499	2.860	43568.053	2.462	124604.631580	-130309.964538	42-45-35	182-24-20	0.579
W1-45	-52928.074	7.395	43568.446	-10.374	322188.658170	549075.839676	302-55-01	80-09-26	12.826
W1-44	-52921.104	19.360	43557.679	-2.762	843276.665440	146168.089248	32-51-57	269-56-56	14.751
W1-43	-52908.714	25.099	43565.684	-11.695	1093455.102716	618767.410230	302-49-38	89-57-41	23.444
合計				倍面積	958.608486	-958.608486			108.900
				面積	479.3042430	479.3042430			
				坪数	144.98	144.98			

面積（座標法）計算書

地番：東駒込2-6（1街区6）

測点名	[1] X(i)	[2] X(i+1)-X(i-1)	[3] Y(i)	[4] Y(i+1)-Y(i-1)	[2]*[3]	[1]*[4]	方向角	夾角	距離
W1-43	-52908.714	4.997	43565.684	19.406	217697.722948	-1026746.503884	122-57-41	270-05-44	13.588
W1-4	-52916.107	-10.381	43577.085	11.635	-452373.719385	-615678.904945	175-31-20	232-33-39	2.997
W1-3	-52919.095	-5.889	43577.319	-2.846	-256626.831591	150607.744370	226-42-51	231-11-31	4.231
W1-14	-52921.996	-6.098	43574.239	-6.228	-265715.709422	329598.191088	224-33-27	177-50-36	4.487
W1-13	-52925.193	-6.078	43571.091	-5.793	-264825.091098	306595.643049	222-33-16	177-59-49	3.911
W1-45	-52928.074	4.089	43568.446	-13.412	178151.375694	709871.328488	302-55-01	260-21-45	12.826
W1-44	-52921.104	19.360	43557.679	-2.762	843276.665440	146168.089248	32-51-57	269-56-56	14.751
合計				倍面積	-415.587414	415.587414			56.791
				面積	207.7937070	207.7937070			
				坪数	62.85	62.85			

面積（座標法）計算書

地番：東駒込2-7（1街区7）

測点名	[1] X(i)	[2] X(i+1)-X(i-1)	[3] Y(i)	[4] Y(i+1)-Y(i-1)	[2]*[3]	[1]*[4]	方向角	夾角	距離
W1-41	-52911.577	11.022	43536.060	49.356	479854.453320	-2611503.794412	122-53-52	270-17-34	35.639
W1-42	-52930.934	-20.353	43565.984	29.093	-886698.472352	-1539919.662862	219-50-22	276-56-30	1.297
W1-11	-52931.930	-4.476	43565.153	-3.663	-194997.624828	193889.659590	219-08-18	179-17-56	4.487
W1-10	-52935.410	-7.092	43562.321	-5.493	-308943.980532	290774.207130	216-22-46	177-14-28	4.486
W1-9	-52939.022	-7.308	43559.660	-5.202	-318333.995280	275388.792444	214-30-31	178-07-45	4.485
W1-8	-52942.718	-5.578	43557.119	-3.768	-242961.609782	199488.161424	213-06-11	178-35-40	2.247
W1-7	-52944.600	-9.893	43555.892	-6.359	-430898.439556	336674.711400	212-38-40	179-32-29	9.514
W1-2	-52952.611	-10.881	43550.760	-18.001	-473875.819560	953199.950611	257-25-40	224-47-00	13.185
W1-1	-52955.481	10.655	43537.891	-34.132	463896.228605	1807476.477492	302-27-35	225-01-55	25.200
W1-29	-52941.956	43.904	43516.628	-1.831	1910554.035712	96936.721436	32-36-18	270-08-43	36.062
合計				倍面積	-2405.224253	2405.224253			136.602
				面積	1202.6121265	1202.6121265			
				坪数	363.79	363.79			

面積（座標法）計算書

地番：東駒込2-8（1街区3-3）

測点名	[1] X(i)	[2] X(i+1)-X(i-1)	[3] Y(i)	[4] Y(i+1)-Y(i-1)	[2]*[3]	[1]*[4]	方向角	夾角	距離
W1-40	-52905.017	-33.306	43536.220	-25.272	-1450017.343320	1337015.589624	212-33-47	89-54-34	41.678
W1-39	-52940.143	-36.939	43513.788	-19.592	-1607355.814932	1037203.281656	122-33-12	89-59-25	3.369
W1-29	-52941.956	28.566	43516.628	22.272	1243095.995448	-1179123.244032	32-36-18	90-03-06	36.062
W1-41	-52911.577	35.119	43536.060	22.432	1528942.891140	-1186912.495264	32-19-49	179-43-31	5.610
W1-36	-52906.837	6.560	43539.060	0.160	285616.233600	-8465.093920	302-39-13	90-19-24	3.373
合計				倍面積	281.961936	-281.961936			90.092
				面積	140.9809680	140.9809680			
				坪数	42.64	42.64			

面積（座標法）計算書

地番：東駒込2-9（1街区3-1）

測点名	[1] X(i)	[2] X(i+1)-X(i-1)	[3] Y(i)	[4] Y(i+1)-Y(i-1)	[2]*[3]	[1]*[4]	方向角	夾角	距離
W1-37	-52895.441	-31.456	43524.730	-31.588	-1369113.906880	1670861.190308	213-11-22	89-59-52	43.616
W1-27	-52931.942	-44.702	43500.854	-10.942	-1944575.175508	579181.309364	122-22-39	89-11-17	15.315
W1-39	-52940.143	26.925	43513.788	35.366	1171608.741900	-1872281.097338	32-33-47	90-11-08	41.678
W1-40	-52905.017	38.152	43536.220	17.693	1660993.865440	-936048.465781	302-33-34	89-59-47	5.623
W1-35	-52901.991	4.531	43531.481	-3.778	197241.140411	199863.721998	32-33-35	270-00-01	1.786
W1-38	-52900.486	6.550	43532.442	-6.751	285137.495100	357131.180986	303-11-30	90-37-55	9.216
合計				倍面積	1292.160463	-1292.160463			117.234
				面積	646.0802315	646.0802315			
				坪数	195.43	195.43			