
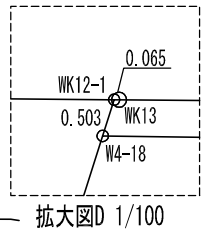
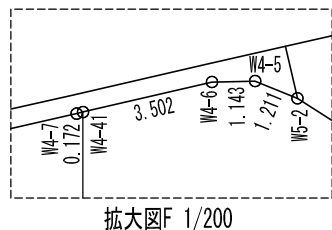
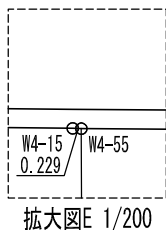
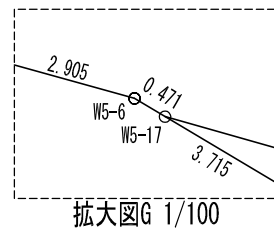



東駒込 3
(街区番号 4)

大網白里都市計画事業 大網駅東土地地区画整理事業
画地確定図

【大網白里市東駒込】

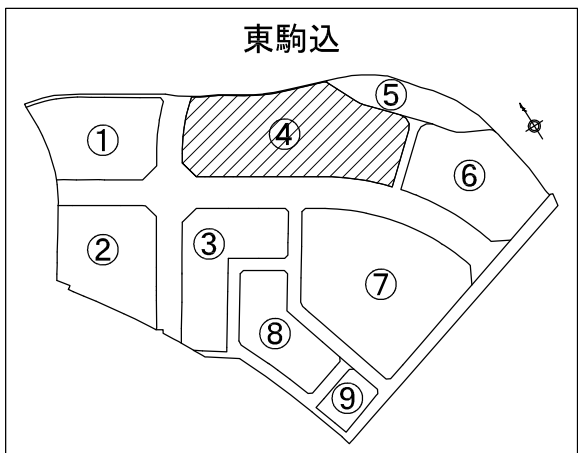

S=1:500

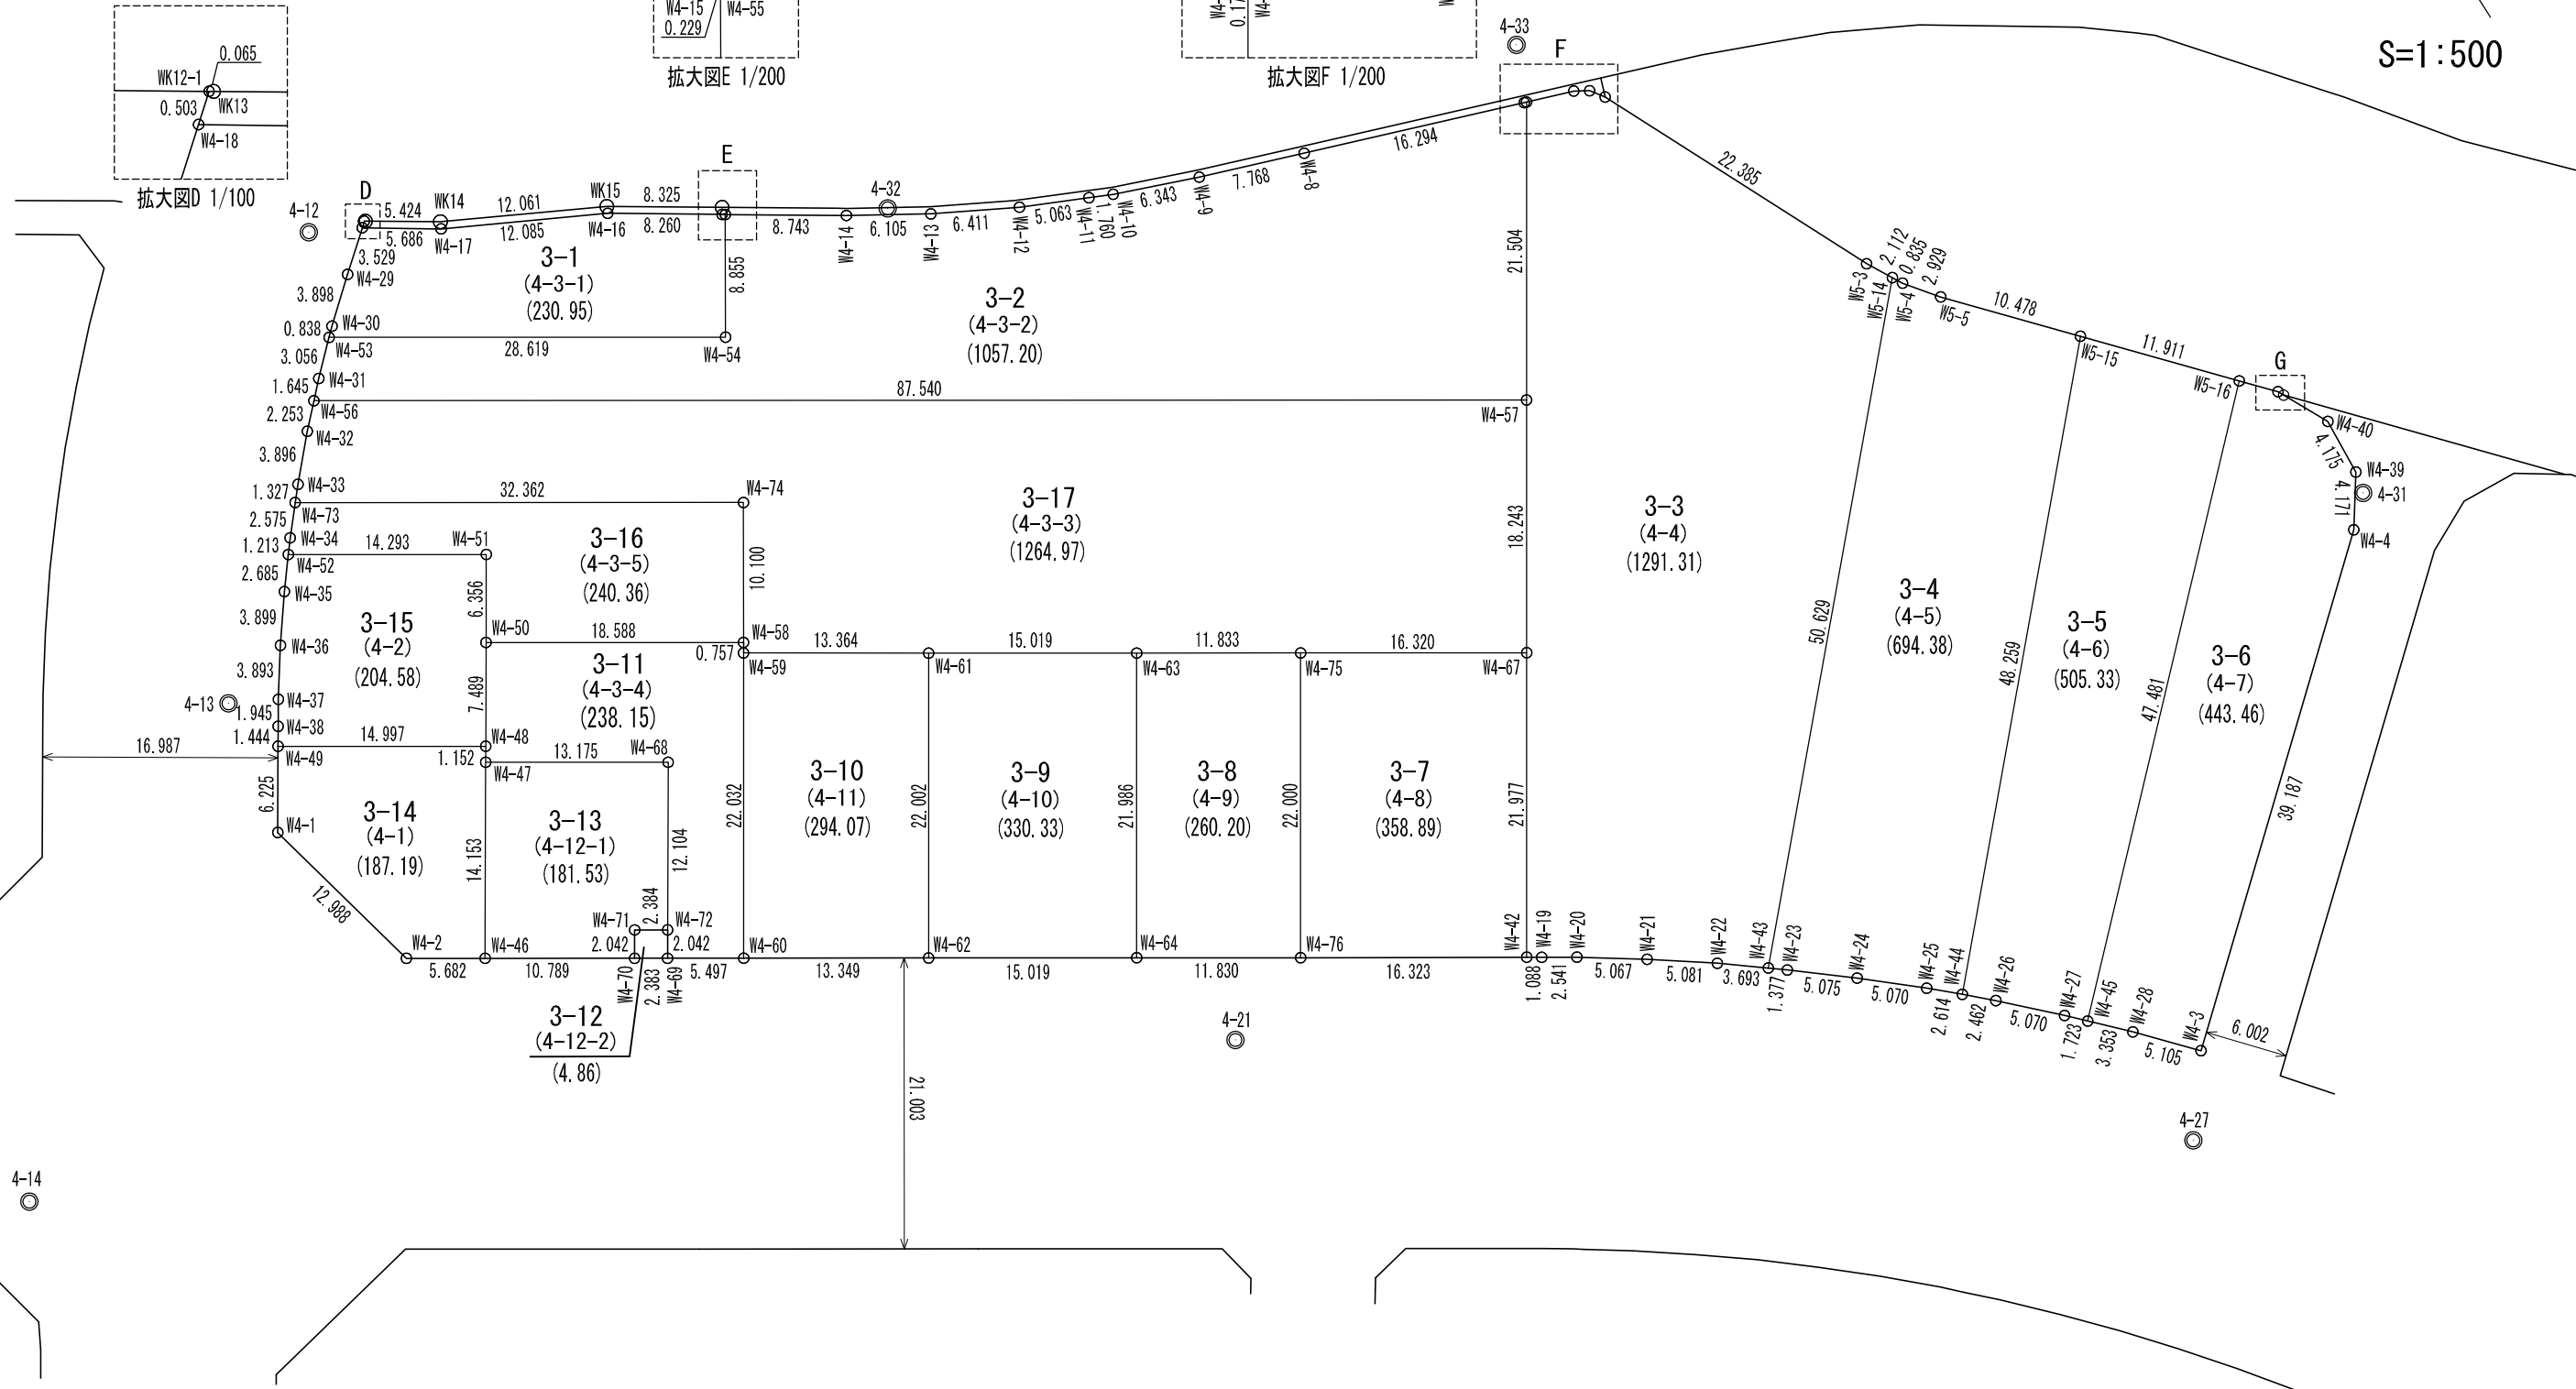

面積（座標法）計算書

地番：東駒込3-1（4街区3-1）

測点名	[1] X(i)	[2] X(i+1)-X(i-1)	[3] Y(i)	[4] Y(i+1)-Y(i-1)	[2]*[3]	[1]*[4]	方向角	夾角	距離
W4-18	-52926.647	-0.847	43594.617	7.456	-36924.640599	-394621.080032	123-15-15	253-18-41	5.686
W4-17	-52929.765	-8.615	43599.372	15.517	-375608.589780	-821311.163505	117-03-25	173-48-10	12.085
W4-16	-52935.262	-9.993	43610.134	17.691	-435796.069062	-936477.720042	122-58-42	185-55-17	8.260
W4-15	-52939.758	-4.625	43617.063	7.118	-201728.916375	-376825.197444	124-18-54	181-20-12	0.229
W4-55	-52939.887	-7.613	43617.252	-4.544	-332058.139476	240558.846528	212-18-36	267-59-42	8.855
W4-54	-52947.371	7.849	43612.519	-28.898	342314.661631	1530073.127158	302-23-44	270-05-08	28.619
W4-53	-52932.038	15.906	43588.354	-23.554	693316.358724	1246761.223052	46-50-18	284-26-34	0.838
W4-30	-52931.465	3.120	43588.965	3.562	135997.570800	-188541.878330	49-12-09	182-21-51	3.898
W4-29	-52928.918	4.818	43591.916	5.652	210025.851288	-299154.244536	49-56-34	180-44-25	3.529
合計				倍面積	-461.912849	461.912849			71.999
				面積	230.9564245	230.9564245			
				坪数	69.86	69.86			

面積（座標法）計算書

地番：東駒込3-2（4街区3-2）

測点名	[1] X(i)	[2] X(i+1)-X(i-1)	[3] Y(i)	[4] Y(i+1)-Y(i-1)	[2]*[3]	[1]*[4]	方向角	夾角	距離
W4-55	-52939.887	2.736	43617.252	12.075	119336.801472	-639249.135525	122-53-25	270-34-49	8.743
W4-14	-52944.635	-7.920	43624.594	12.558	-345506.784480	-664878.726330	121-18-18	178-24-53	6.105
W4-13	-52947.807	-6.196	43629.810	10.869	-270330.302760	-575489.714283	118-08-38	176-50-20	6.411
W4-12	-52950.831	-5.130	43635.463	10.257	-223849.925190	-543116.673567	114-34-51	176-26-13	5.063
W4-11	-52952.937	-2.836	43640.067	6.205	-123763.230012	-328572.974085	114-30-41	179-55-50	1.760
W4-10	-52953.667	-3.018	43641.668	7.517	-131710.554024	-398052.714839	111-08-38	176-37-57	6.343
W4-9	-52955.955	-4.885	43647.584	13.237	-213218.447840	-700977.976335	109-31-53	178-23-15	7.768
W4-8	-52958.552	-8.033	43654.905	22.682	-350679.851865	-1201205.876464	109-29-17	179-57-24	16.294
W4-7	-52963.988	-5.492	43670.266	15.524	-239837.100872	-822212.949712	108-57-38	179-28-21	0.172
W4-41	-52964.044	-18.210	43670.429	-11.364	-795238.512090	601883.396016	212-24-50	283-27-12	21.504
W4-57	-52982.198	28.735	43658.902	-85.451	1254538.548970	4527381.801298	302-23-11	269-58-21	87.540
W4-56	-52935.309	48.057	43584.978	-72.766	2094563.287746	3851890.694694	44-45-13	282-22-02	1.645
W4-31	-52934.141	3.271	43586.136	3.376	142570.250856	-178705.660016	46-31-28	181-46-15	3.056
W4-53	-52932.038	-13.230	43588.354	26.383	-576673.923420	-1396505.958554	122-23-44	255-52-16	28.619
W4-54	-52947.371	-7.849	43612.519	28.898	-342314.661631	-1530073.127158	32-18-36	89-54-52	8.855
合計				倍面積	-2114.405140	2114.405140			209.878
				面積	1057.2025700	1057.2025700			
				坪数	319.80	319.80			

面積（座標法）計算書

地番：東駒込3-3（4街区4）

測点名	[1] X(i)	[2] X(i+1)-X(i-1)	[3] Y(i)	[4] Y(i+1)-Y(i-1)	[2]*[3]	[1]*[4]	方向角	夾角	距離
W4-41	-52964.044	16.995	43670.429	14.832	742178.940855	-785562.700608	109-19-29	256-54-39	3.502
W4-6	-52965.203	-1.750	43673.734	4.283	-76429.034500	-226849.964449	121-08-40	191-49-11	1.143
W4-5	-52965.794	-1.578	43674.712	1.680	-68918.695536	-88982.533920	144-34-40	203-26-00	1.211
W5-2	-52966.781	-21.264	43675.414	10.185	-928714.003296	-539466.664485	154-56-09	190-21-29	22.385
W5-3	-52987.058	-22.121	43684.897	10.513	-966353.606537	-557052.940754	150-48-49	175-52-40	2.112
W5-14	-52988.902	-39.108	43685.927	-33.244	-1708469.233116	1761563.058088	222-36-24	251-47-35	50.629
W4-43	-53026.166	-35.001	43651.653	-37.192	-1527851.506653	1972149.165872	307-47-41	265-11-17	3.693
W4-22	-53023.903	5.224	43648.735	-7.047	228020.991640	373659.444441	305-38-43	177-51-02	5.081
W4-21	-53020.942	5.805	43644.606	-8.323	253356.937830	441293.300266	304-08-30	178-29-47	5.067
W4-20	-53018.098	4.199	43640.412	-6.344	183246.089988	336346.813712	302-13-14	178-04-44	2.541
W4-19	-53016.743	1.944	43638.262	-3.065	84832.781328	162496.317295	302-46-12	180-32-58	1.088
W4-42	-53016.154	19.141	43637.347	10.867	835262.458927	-576126.545518	32-25-08	269-38-56	21.977
W4-67	-52997.602	33.956	43649.129	21.555	1482149.824324	-1142363.311110	32-23-34	179-58-26	18.243
W4-57	-52982.198	33.558	43658.902	21.300	1465105.433316	-1128520.817400	32-24-50	180-01-16	21.504
合計				倍面積	-2582.621430	2582.621430			160.176
				面積	1291.3107150	1291.3107150			
				坪数	390.62	390.62			

面積（座標法）計算書

地番：東駒込3-4（4街区5）

測点名	[1] X(i)	[2] X(i+1)-X(i-1)	[3] Y(i)	[4] Y(i+1)-Y(i-1)	[2]*[3]	[1]*[4]	方向角	夾角	距離
W5-14	-52988.902	36.534	43685.927	34.680	1596021.657018	-1837655.121360	150-55-07	288-18-43	0.835
W5-4	-52989.632	-3.046	43686.333	2.199	-133068.570318	-116524.200768	142-15-13	171-20-06	2.929
W5-5	-52991.948	-10.117	43688.126	8.788	-441992.770742	-465693.239024	138-07-05	175-51-52	10.478
W5-15	-52999.749	-43.326	43695.121	-25.668	-1893134.812446	1360397.557332	222-35-48	264-28-43	48.259
W4-44	-53035.274	-33.772	43662.458	-34.602	-1474568.531576	1835126.550948	312-06-57	269-31-09	2.614
W4-25	-53033.521	5.059	43660.519	-5.783	220878.565621	306692.851943	310-41-49	178-34-52	5.070
W4-24	-53030.215	6.504	43656.675	-7.784	283943.014200	412787.193560	309-03-55	178-22-06	5.075
W4-23	-53027.017	4.049	43652.735	-5.022	176749.924015	266301.679374	308-11-07	179-07-12	1.377
W4-43	-53026.166	38.115	43651.653	33.192	1663782.754095	-1760044.501872	42-36-24	274-25-17	50.629
合計				倍面積	-1388.770133	1388.770133			127.266
				面積	694.3850665	694.3850665			
				坪数	210.05	210.05			

面積（座標法）計算書

地番：東駒込3-5（4街区6）

測点名	[1] X(i)	[2] X(i+1)-X(i-1)	[3] Y(i)	[4] Y(i+1)-Y(i-1)	[2]*[3]	[1]*[4]	方向角	夾角	距離
W5-15	-52999.749	26.655	43695.121	40.613	1164693.450255	-2152478.806137	138-07-51	275-32-03	11.911
W5-16	-53008.619	-42.005	43703.071	-26.057	-1835747.497355	1381245.585283	225-44-39	267-36-48	47.481
W4-45	-53041.754	-31.898	43669.064	-35.206	-1392955.803472	1867387.991324	315-53-37	270-08-58	1.723
W4-27	-53040.517	4.797	43667.865	-4.809	209474.748405	255071.846253	314-36-02	178-42-25	5.070
W4-26	-53036.957	5.243	43664.255	-5.407	228931.688965	286770.826499	313-07-25	178-31-23	2.462
W4-44	-53035.274	37.208	43662.458	30.866	1624592.737264	-1636986.767284	42-35-48	269-28-23	48.259
合計				倍面積	-1010.675938	1010.675938			116.906
				面積	505.3379690	505.3379690			
				坪数	152.86	152.86			

面積（座標法）計算書

地番：東駒込3-6（4街区7）

測点名	[1] X(i)	[2] X(i+1)-X(i-1)	[3] Y(i)	[4] Y(i+1)-Y(i-1)	[2]*[3]	[1]*[4]	方向角	夾角	距離
W5-16	-53008.619	30.975	43703.071	35.950	1353702.624225	-1905659.853050	138-01-39	272-17-00	2.905
W5-6	-53010.779	-2.581	43705.014	2.155	-112802.641134	-114238.228745	153-16-19	195-14-40	0.471
W5-17	-53011.200	-3.737	43705.226	1.888	-163326.429562	-100085.145600	153-11-12	179-54-53	3.715
W4-40	-53014.516	-7.483	43706.902	1.425	-327058.747666	-75545.685300	183-26-49	210-15-37	4.175
W4-39	-53018.683	-7.605	43706.651	-2.612	-332389.080855	138484.799996	214-28-44	211-01-55	4.171
W4-4	-53022.121	-29.267	43704.290	-31.831	-1279093.455430	1687747.133551	228-46-01	194-17-17	39.187
W4-3	-53047.950	-22.041	43674.820	-32.893	-962636.707620	1744906.219350	317-53-52	269-07-51	5.105
W4-28	-53044.162	6.196	43671.397	-5.756	270587.975812	305322.196472	315-54-23	178-00-31	3.353
W4-45	-53041.754	35.543	43669.064	31.674	1552129.541752	-1680044.516196	45-44-39	269-50-16	47.481
合計				倍面積	-886.920478	886.920478			110.563
				面積	443.4602390	443.4602390			
				坪数	134.14	134.14			

面積（座標法）計算書

地番：東駒込3-7（4街区8）

測点名	[1] X(i)	[2] X(i+1)-X(i-1)	[3] Y(i)	[4] Y(i+1)-Y(i-1)	[2]*[3]	[1]*[4]	方向角	夾角	距離
W4-75	-52988.867	9.835	43635.343	25.583	429153.598405	-1355614.184461	122-21-32	269-55-56	16.320
W4-67	-52997.602	-27.287	43649.129	2.004	-1191053.783023	-106207.194408	212-25-08	270-03-36	21.977
W4-42	-53016.154	-9.835	43637.347	-25.583	-429173.307745	1356312.267782	302-16-39	269-51-31	16.323
W4-76	-53007.437	27.287	43623.546	-2.004	1190355.699702	106226.903748	32-25-36	270-08-57	22.000
合計				倍面積	-717.792661	717.792661			76.620
				面積	358.8963305	358.8963305			
				坪数	108.56	108.56			

面積（座標法）計算書

地番：東駒込3-8（4街区9）

測点名	[1] X(i)	[2] X(i+1)-X(i-1)	[3] Y(i)	[4] Y(i+1)-Y(i-1)	[2]*[3]	[1]*[4]	方向角	夾角	距離
W4-63	-52982.532	-12.224	43625.349	-21.781	-533276.266176	1154012.529492	212-25-12	90-03-01	21.986
W4-64	-53001.091	-24.905	43613.562	-1.803	-1086195.761610	95560.967073	122-26-27	90-01-15	11.830
W4-76	-53007.437	12.224	43623.546	21.781	533254.226304	-1154554.985297	32-25-36	89-59-09	22.000
W4-75	-52988.867	24.905	43635.343	1.803	1086738.217415	-95538.927201	302-22-11	89-56-35	11.833
合計				倍面積	520.415933	-520.415933			67.649
				面積	260.2079665	260.2079665			
				坪数	78.71	78.71			

面積（座標法）計算書

地番：東駒込3-9（4街区10）

測点名	[1] X(i)	[2] X(i+1)-X(i-1)	[3] Y(i)	[4] Y(i+1)-Y(i-1)	[2]*[3]	[1]*[4]	方向角	夾角	距離
W4-61	-52974.481	10.522	43612.670	24.475	458892.513740	-1296550.422475	122-24-54	269-59-41	15.019
W4-63	-52982.532	-26.610	43625.349	0.892	-1160870.536890	-47260.418544	212-25-12	270-00-18	21.986
W4-64	-53001.091	-10.522	43613.562	-24.475	-458901.899364	1297201.702225	302-21-05	269-55-53	15.019
W4-62	-52993.054	26.610	43600.874	-0.892	1160219.257140	47269.804168	32-25-13	270-04-08	22.002
合計				倍面積	-660.665374	660.665374			74.026
				面積	330.3326870	330.3326870			
				坪数	99.92	99.92			

面積（座標法）計算書

地番：東駒込3-10（4街区11）

測点名	[1] X(i)	[2] X(i+1)-X(i-1)	[3] Y(i)	[4] Y(i+1)-Y(i-1)	[2]*[3]	[1]*[4]	方向角	夾角	距離
W4-59	-52967.304	11.429	43601.397	23.073	498320.366313	-1222114.605192	122-28-59	270-06-00	13.364
W4-61	-52974.481	-25.750	43612.670	-0.523	-1123026.252500	27705.653563	212-25-13	269-56-14	22.002
W4-62	-52993.054	-11.429	43600.874	-23.073	-498314.388946	1222708.734942	302-21-16	269-56-03	13.349
W4-60	-52985.910	25.750	43589.597	0.523	1122432.122750	-27711.630930	32-22-59	270-01-43	22.032
合計				倍面積	-588.152383	588.152383			70.747
				面積	294.0761915	294.0761915			
				坪数	88.95	88.95			

面積（座標法）計算書

地番：東駒込3-11（4街区3-4）

測点名	[1] X(i)	[2] X(i+1)-X(i-1)	[3] Y(i)	[4] Y(i+1)-Y(i-1)	[2]*[3]	[1]*[4]	方向角	夾角	距離
W4-50	-52956.705	-3.650	43586.111	19.726	-159089.305150	-1044623.962830	122-24-12	269-49-46	18.588
W4-58	-52966.666	-10.599	43601.805	15.286	-462135.531195	-809648.456476	212-35-56	270-11-44	0.757
W4-59	-52967.304	-19.244	43601.397	-12.208	-839065.283868	646624.847232	212-22-59	179-47-03	22.032
W4-60	-52985.910	-15.662	43589.597	-16.442	-682700.268214	871194.332220	302-23-00	270-00-01	5.497
W4-69	-52982.966	4.664	43584.955	-3.542	203280.230120	187665.665572	32-36-01	270-13-01	2.042
W4-72	-52981.246	11.917	43586.055	7.621	519415.017435	-403770.075766	32-35-56	179-59-55	12.104
W4-68	-52971.049	17.262	43592.576	-4.600	752495.046912	243666.825400	302-25-38	89-49-42	13.175
W4-47	-52963.984	8.033	43581.455	-10.497	350089.828015	555962.940048	32-48-25	270-22-47	1.152
W4-48	-52963.016	7.279	43582.079	4.656	317233.953041	-246595.802496	32-34-26	179-46-01	7.489
合計				倍面積	-476.312904	476.312904			82.836
				面積	238.1564520	238.1564520			
				坪数	72.04	72.04			

面積（座標法）計算書

地番：東駒込3-12（4街区12-2）

測点名	[1] X(i)	[2] X(i+1)-X(i-1)	[3] Y(i)	[4] Y(i+1)-Y(i-1)	[2]*[3]	[1]*[4]	方向角	夾角	距離
W4-71	-52979.969	0.444	43584.042	3.112	19351.314648	-164873.663528	122-23-24	269-49-42	2.384
W4-72	-52981.246	-2.997	43586.055	0.913	-130627.406835	-48371.877598	212-36-01	270-12-37	2.042
W4-69	-52982.966	-0.444	43584.955	-3.112	-19351.720020	164882.990192	302-22-58	269-46-57	2.383
W4-70	-52981.690	2.997	43582.943	-0.913	130618.080171	48372.282970	32-33-42	270-10-44	2.042
合計				倍面積	-9.732036	9.732036			8.851
				面積	4.8660180	4.8660180			
				坪数	1.47	1.47			

面積（座標法）計算書

地番：東駒込3-13（4街区12-1）

測点名	[1] X(i)	[2] X(i+1)-X(i-1)	[3] Y(i)	[4] Y(i+1)-Y(i-1)	[2]*[3]	[1]*[4]	方向角	夾角	距離
W4-47	-52963.984	4.860	43581.455	18.743	211805.871300	-992703.952112	122-25-38	269-50-31	13.175
W4-68	-52971.049	-17.262	43592.576	4.600	-752495.046912	-243666.825400	212-35-56	270-10-18	12.104
W4-72	-52981.246	-8.920	43586.055	-8.534	-388787.610600	452141.953364	302-23-24	269-47-28	2.384
W4-71	-52979.969	-0.444	43584.042	-3.112	-19351.314648	164873.663528	212-33-42	90-10-18	2.042
W4-70	-52981.690	4.060	43582.943	-10.209	176946.748580	540890.073210	302-23-54	269-50-12	10.789
W4-46	-52975.909	17.706	43573.833	-1.488	771518.287098	78828.152592	32-35-07	270-11-13	14.153
合計				倍面積	-363.065182	363.065182			54.647
				面積	181.5325910	181.5325910			
				坪数	54.91	54.91			

面積（座標法）計算書

地番：東駒込3-14（4街区1）

測点名	[1] X(i)	[2] X(i+1)-X(i-1)	[3] Y(i)	[4] Y(i+1)-Y(i-1)	[2]*[3]	[1]*[4]	方向角	夾角	距離
W4-49	-52954.976	-2.796	43569.419	16.014	-121820.095524	-848020.985664	122-25-06	269-48-57	14.997
W4-48	-52963.016	-9.008	43582.079	12.036	-392587.367632	-637462.860576	212-48-25	270-23-19	1.152
W4-47	-52963.984	-12.893	43581.455	-8.246	-561895.699315	436741.012064	212-35-07	179-46-42	14.153
W4-46	-52975.909	-8.879	43573.833	-12.418	-386892.063207	657854.837962	302-25-13	269-50-06	5.682
W4-2	-52972.863	15.689	43569.037	-7.768	683554.621493	411493.199784	346-46-18	224-21-05	12.988
W4-1	-52960.220	17.887	43566.065	0.382	779266.204655	-20230.804040	32-36-09	225-49-51	6.225
合計				倍面積	-374.399530	374.399530			55.197
				面積	187.1997650	187.1997650			
				坪数	56.62	56.62			

面積（座標法）計算書

地番：東駒込3-15（4街区2）

測点名	[1] X(i)	[2] X(i+1)-X(i-1)	[3] Y(i)	[4] Y(i+1)-Y(i-1)	[2]*[3]	[1]*[4]	方向角	夾角	距離
W4-52	-52943.692	-5.554	43577.464	13.738	-242029.235056	-727340.440696	122-23-33	263-57-22	14.293
W4-51	-52951.349	-13.013	43589.533	8.647	-567230.592929	-457870.314803	212-34-30	270-10-57	6.356
W4-50	-52956.705	-11.667	43586.111	-7.454	-508519.157037	394739.279070	212-34-26	179-59-56	7.489
W4-48	-52963.016	1.729	43582.079	-16.692	75353.414591	884058.663072	302-25-06	269-50-40	14.997
W4-49	-52954.976	9.253	43569.419	-11.876	403147.834007	628893.294976	32-52-33	270-27-27	1.444
W4-38	-52953.763	2.848	43570.203	1.838	124087.938144	-97329.016394	32-48-28	179-55-55	1.945
W4-37	-52952.128	4.841	43571.257	3.263	210928.455137	-172782.793664	34-34-04	181-45-36	3.893
W4-36	-52948.922	6.333	43573.466	4.538	275950.760178	-240282.208036	36-40-44	182-06-40	3.899
W4-35	-52945.795	5.230	43575.795	3.998	227901.407850	-211677.288410	38-26-11	181-45-27	2.685
合計				倍面積	-409.175115	409.175115			57.001
				面積	204.5875575	204.5875575			
				坪数	61.88	61.88			

面積（座標法）計算書

地番：東駒込3-16（4街区3-5）

測点名	[1] X(i)	[2] X(i+1)-X(i-1)	[3] Y(i)	[4] Y(i+1)-Y(i-1)	[2]*[3]	[1]*[4]	方向角	夾角	距離
W4-73	-52940.789	-15.390	43579.896	28.991	-670694.599440	-1534806.413899	122-24-58	261-55-16	32.362
W4-74	-52958.137	-25.877	43607.215	21.909	-1128423.902555	-1160259.823533	212-23-14	269-58-16	10.100
W4-58	-52966.666	1.432	43601.805	-21.104	62437.784760	1117808.519264	302-24-12	270-00-58	18.588
W4-50	-52956.705	15.317	43586.111	-12.272	667608.462187	649884.683760	32-34-30	270-10-18	6.356
W4-51	-52951.349	13.013	43589.533	-8.647	567230.592929	457870.314803	302-23-33	89-49-03	14.293
W4-52	-52943.692	8.602	43577.464	-11.309	374853.345328	598740.212828	38-48-27	276-24-54	1.213
W4-34	-52942.747	2.903	43578.224	2.432	126507.584272	-128756.760704	40-29-42	181-41-15	2.575
合計				倍面積	-480.732519	480.732519			85.487
				面積	240.3662595	240.3662595			
				坪数	72.71	72.71			

面積（座標法）計算書

地番：東駒込3-17（4街区3-3）

測点名	[1] X(i)	[2] X(i+1)-X(i-1)	[3] Y(i)	[4] Y(i+1)-Y(i-1)	[2]*[3]	[1]*[4]	方向角	夾角	距離
W4-56	-52935.309	-45.285	43584.978	75.506	-1973745.728730	-3996933.441354	122-23-11	257-46-55	87.540
W4-57	-52982.198	-62.293	43658.902	64.151	-2719643.982286	-3398860.983898	212-23-34	270-00-23	18.243
W4-67	-52997.602	-6.669	43649.129	-23.559	-291096.041301	1248570.505518	302-21-32	269-57-58	16.320
W4-75	-52988.867	15.070	43635.343	-23.780	657584.619010	1260075.257260	302-22-11	180-00-39	11.833
W4-63	-52982.532	14.386	43625.349	-22.673	627594.270714	1201272.948036	302-24-54	180-02-43	15.019
W4-61	-52974.481	15.228	43612.670	-23.952	664133.738760	1268844.768912	302-28-59	180-04-05	13.364
W4-59	-52967.304	7.815	43601.397	-10.865	340744.917555	575489.757960	32-35-56	270-06-57	0.757
W4-58	-52966.666	9.167	43601.805	5.818	399697.746435	-308160.062788	32-23-14	179-47-18	10.100
W4-74	-52958.137	25.877	43607.215	-21.909	1128423.902555	1160259.823533	302-24-58	90-01-44	32.362
W4-73	-52940.789	18.347	43579.896	-26.446	799560.351912	1400072.105894	41-08-58	278-44-00	1.327
W4-33	-52939.790	3.876	43580.769	3.500	168919.060644	-185289.265000	42-23-58	181-15-00	3.896
W4-32	-52936.913	4.481	43583.396	4.209	195297.197476	-222811.466817	44-36-16	182-12-18	2.253
合計				倍面積	-2529.947256	2529.947256			213.014
				面積	1264.9736280	1264.9736280			
				坪数	382.65	382.65			