



大網白里都市計画事業 大網駅東土地区画整理事業
画地確定図

東駒込 4
(街区番号 5)

【大網白里市東駒込】

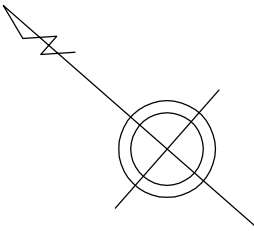


S=1:500

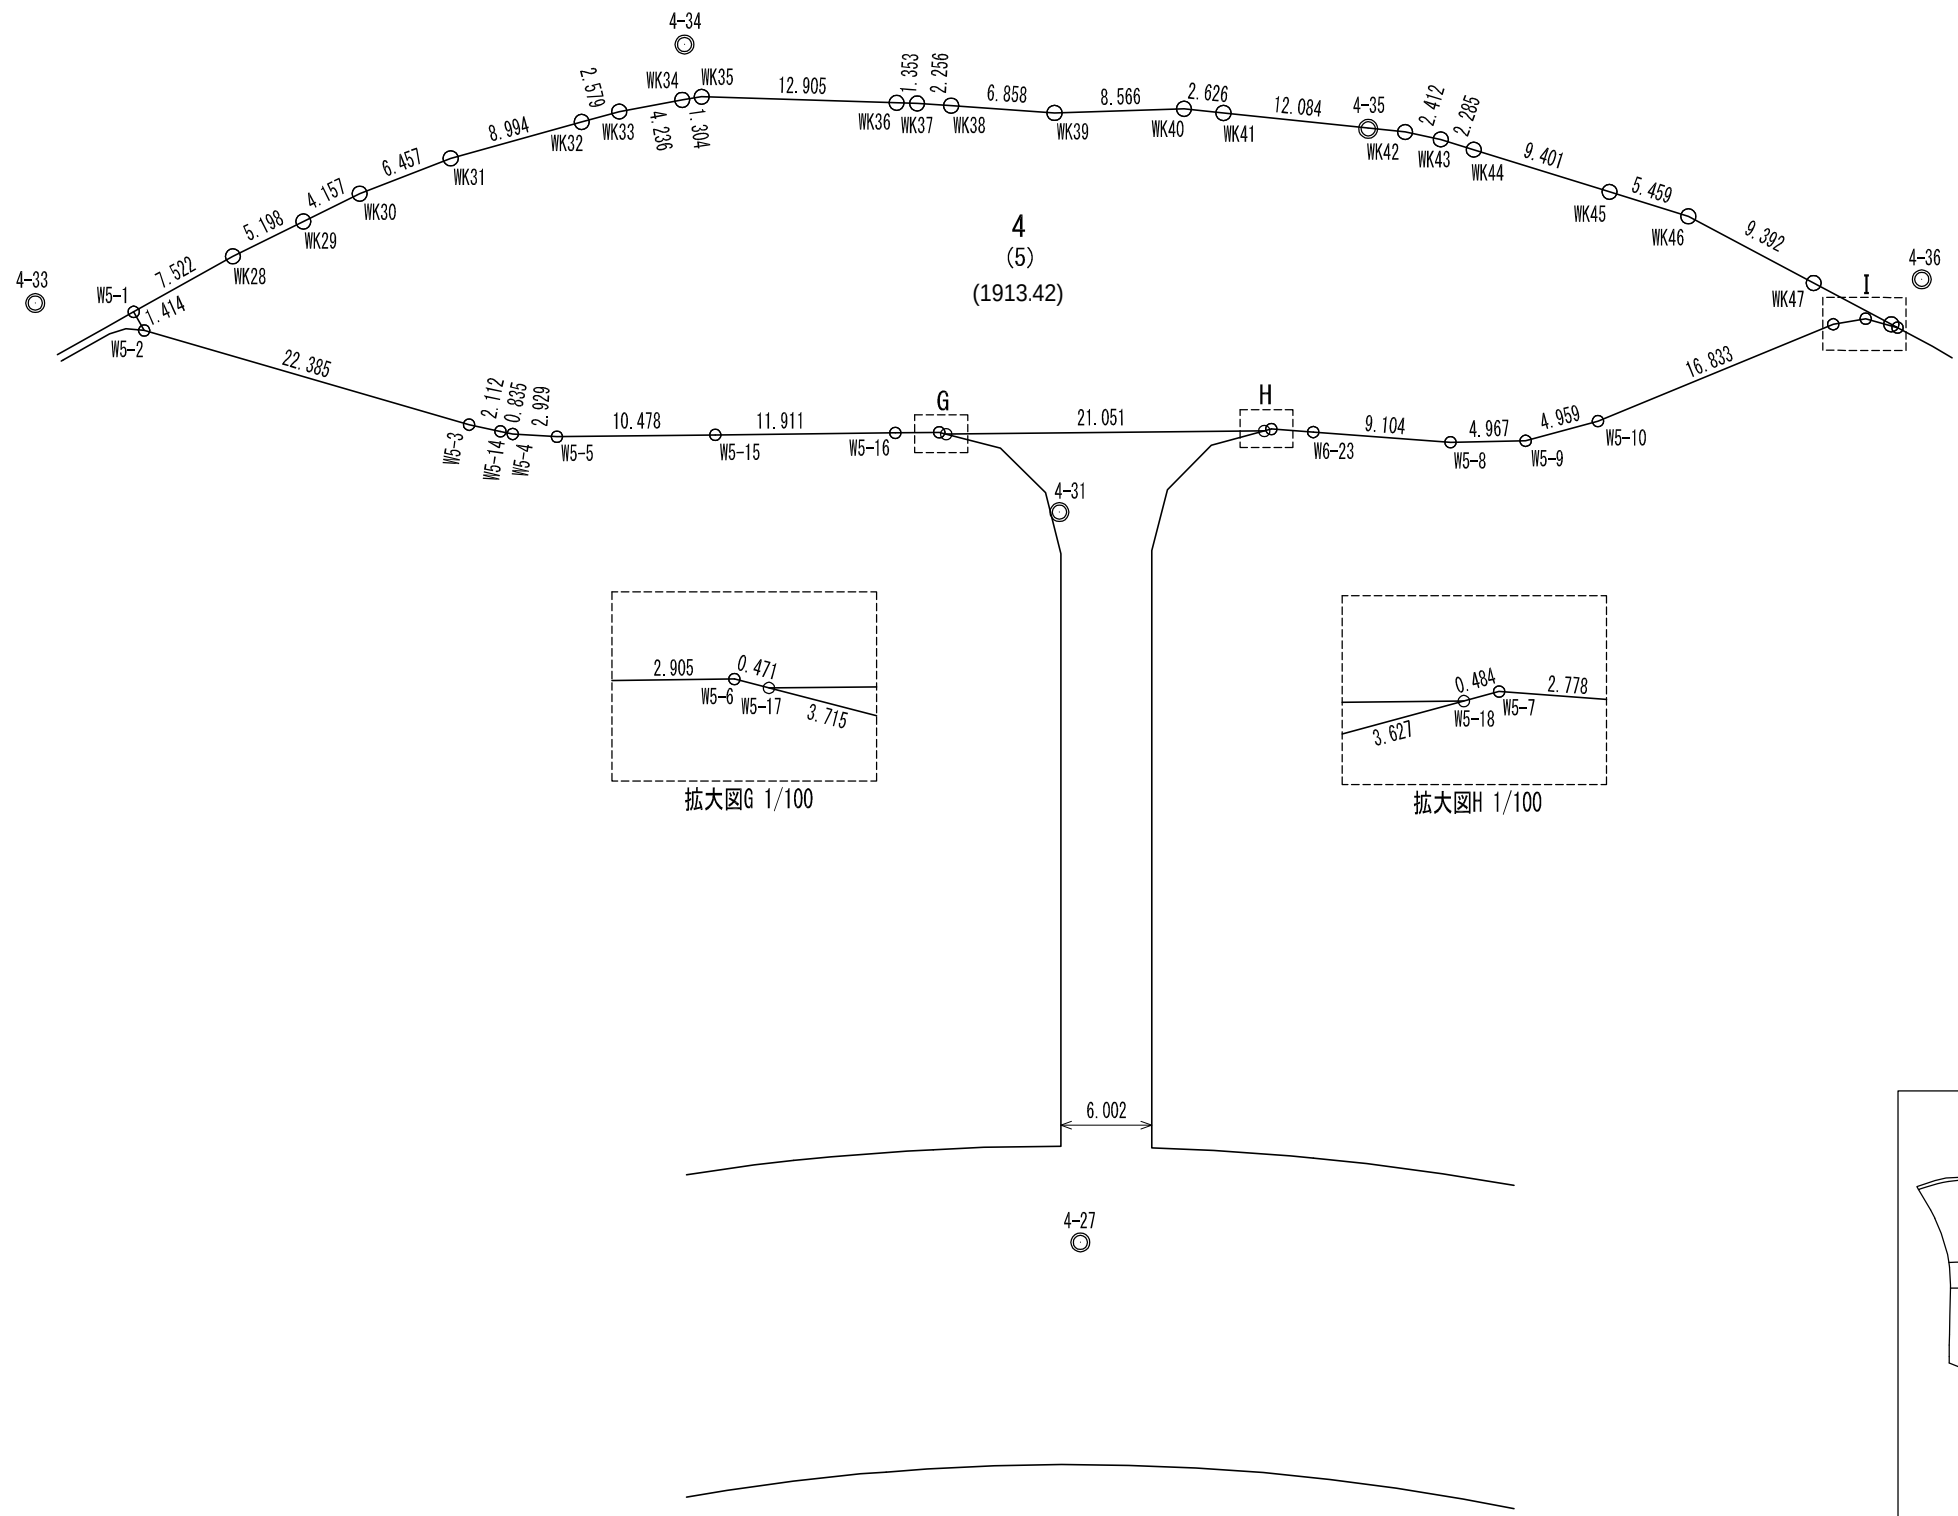

拡大図G 1/100

拡大図H 1/100

拡大図I 1/100

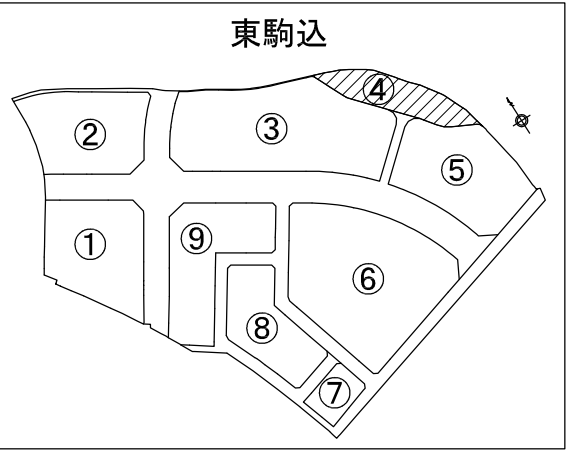

面 積 (座 標 法) 計 算 書

地 番 : W5BL 街区公園1号

測点名	[1] X(i)	[2] X(i+1)-X(i-1)	[3] Y(i)	[4] Y(i+1)-Y(i-1)	[2]*[3]	[1]*[4]	方向角	夾 角	距 離
W5-1	-52965.447	-1.182	43675.882	7.557	-51624.892524	-400259.882979	109-32-26	270-12-30	7.522
WK28	-52967.963	-4.506	43682.971	11.891	-196835.467326	-629842.048033	112-30-35	182-58-09	5.198
WK29	-52969.953	-3.581	43687.773	8.642	-156445.915113	-457766.333826	112-30-19	179-59-44	4.157
WK30	-52971.544	-4.575	43691.613	9.566	-199889.129475	-506725.789904	117-31-32	185-01-13	6.457
WK31	-52974.528	-7.917	43697.339	13.246	-345951.832863	-701700.597888	123-15-51	185-44-19	8.994
WK32	-52979.461	-6.347	43704.859	9.677	-277394.740073	-512682.244097	123-14-47	179-58-56	2.579
WK33	-52980.875	-4.039	43707.016	5.481	-176532.637624	-290388.175875	128-17-55	185-03-08	4.236
WK34	-52983.500	-3.456	43710.340	4.329	-151062.935040	-229365.571500	129-35-10	181-17-15	1.304
WK35	-52984.331	-10.796	43711.345	9.205	-471907.680620	-487720.766855	140-32-59	190-57-49	12.905
WK36	-52994.296	-11.010	43719.545	9.060	-481352.190450	-480128.321760	140-32-48	179-59-49	1.353
WK37	-52995.341	-2.834	43720.405	2.235	-123903.627770	-118444.587135	142-27-17	181-54-29	2.256
WK38	-52997.130	-7.250	43721.780	5.523	-316982.905000	-292703.148990	142-46-51	180-19-34	6.858
WK39	-53002.591	-11.722	43725.928	9.994	-512555.328016	-529707.894454	136-57-48	174-10-57	8.566
WK40	-53008.852	-8.405	43731.774	7.362	-367565.560470	-390251.168424	144-44-11	187-46-23	2.626
WK41	-53010.996	-12.012	43733.290	8.490	-525324.279480	-450063.356040	144-45-00	180-00-49	12.084
WK42	-53020.864	-11.967	43740.264	8.162	-523439.739288	-432756.291968	150-29-27	185-44-27	2.412
WK43	-53022.963	-4.187	43741.452	2.117	-183145.459524	-112249.612671	156-00-53	185-31-26	2.285
WK44	-53025.051	-10.677	43742.381	4.750	-467037.401937	-251868.992250	156-01-02	180-00-09	9.401
WK45	-53033.640	-13.577	43746.202	6.040	-593942.184554	-320323.185600	156-01-02	180-00-00	5.459
WK46	-53038.628	-14.131	43748.421	4.366	-618208.937151	-231566.649848	166-47-06	190-46-04	9.392
WK47	-53047.771	-14.807	43750.568	3.477	-647814.660376	-184447.099767	166-47-08	180-00-02	5.818
WK48	-53053.435	-6.121	43751.898	1.437	-267805.367658	-76237.786095	166-49-21	180-02-13	0.469
W5-13	-53053.892	1.519	43752.005	-0.836	66459.295595	44353.053712	334-29-18	347-39-57	2.189
W5-12	-53051.916	3.348	43751.062	-2.634	146478.555576	139738.746744	309-03-15	154-33-57	2.178
W5-11	-53050.544	8.859	43749.371	-16.767	387575.677689	889498.471248	296-24-35	167-21-20	16.833
W5-10	-53043.057	10.226	43734.295	-19.210	447226.900670	1018957.124970	303-31-36	187-07-01	4.959

地 番 : W5BL 街区公園1号

測点名	[1] X(i)	[2] X(i+1)-X(i-1)	[3] Y(i)	[4] Y(i+1)-Y(i-1)	[2]*[3]	[1]*[4]	方向角	夾 角	距 離
W5-9	-53040.318	6.410	43730.161	-7.480	280310.332010	396741.578640	317-39-07	194-07-31	4.967
W5-8	-53036.647	10.942	43726.815	-8.825	478458.809730	468048.409775	323-00-02	185-20-55	9.104
W6-23	-53029.376	9.489	43721.336	-7.152	414871.757304	379266.097152	322-58-24	179-58-22	2.778
W5-7	-53027.158	2.486	43719.663	-2.076	108687.082218	110084.380008	303-37-28	160-39-04	0.484
W5-18	-53026.890	15.958	43719.260	-14.437	697671.951080	765549.210930	318-11-20	194-33-52	21.051
W5-17	-53011.200	16.111	43705.226	-14.246	704134.896086	755197.555200	333-16-19	195-04-59	0.471
W5-6	-53010.779	2.581	43705.014	-2.155	112802.641134	114238.228745	318-01-39	164-45-20	2.905
W5-16	-53008.619	11.030	43703.071	-9.893	482044.873130	524414.267767	318-07-51	180-06-12	11.911
W5-15	-52999.749	16.671	43695.121	-14.945	728441.362191	792081.248805	318-07-05	179-59-14	10.478
W5-5	-52991.948	10.117	43688.126	-8.788	441992.770742	465693.239024	322-15-13	184-08-08	2.929
W5-4	-52989.632	3.046	43686.333	-2.199	133068.570318	116524.200768	330-55-07	188-39-54	0.835
W5-14	-52988.902	2.574	43685.927	-1.436	112447.576098	76092.063272	330-48-49	179-53-42	2.112
W5-3	-52987.058	22.121	43684.897	-10.513	966353.606537	557052.940754	334-56-09	184-07-20	22.385
W5-2	-52966.781	21.611	43675.414	-9.015	943869.371954	477495.530715	19-19-56	224-23-47	1.414
合計				倍面積	-3826.842270	3826.842270			242.314
				面 積	1913.4211350	1913.4211350			
				坪 数	578.80	578.80			