
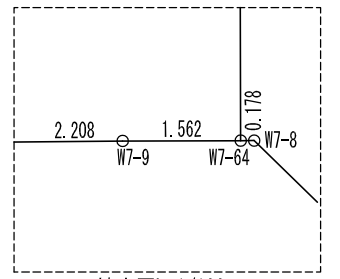




大網白里都市計画事業 大網駅東土地区画整理事業 画地確定図

【大網白里市東駒込】

東駒込 6
(街区番号 7)

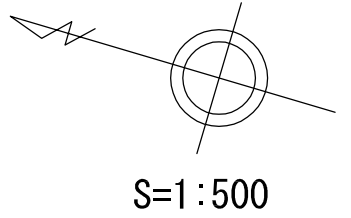

拡大図L 1/100

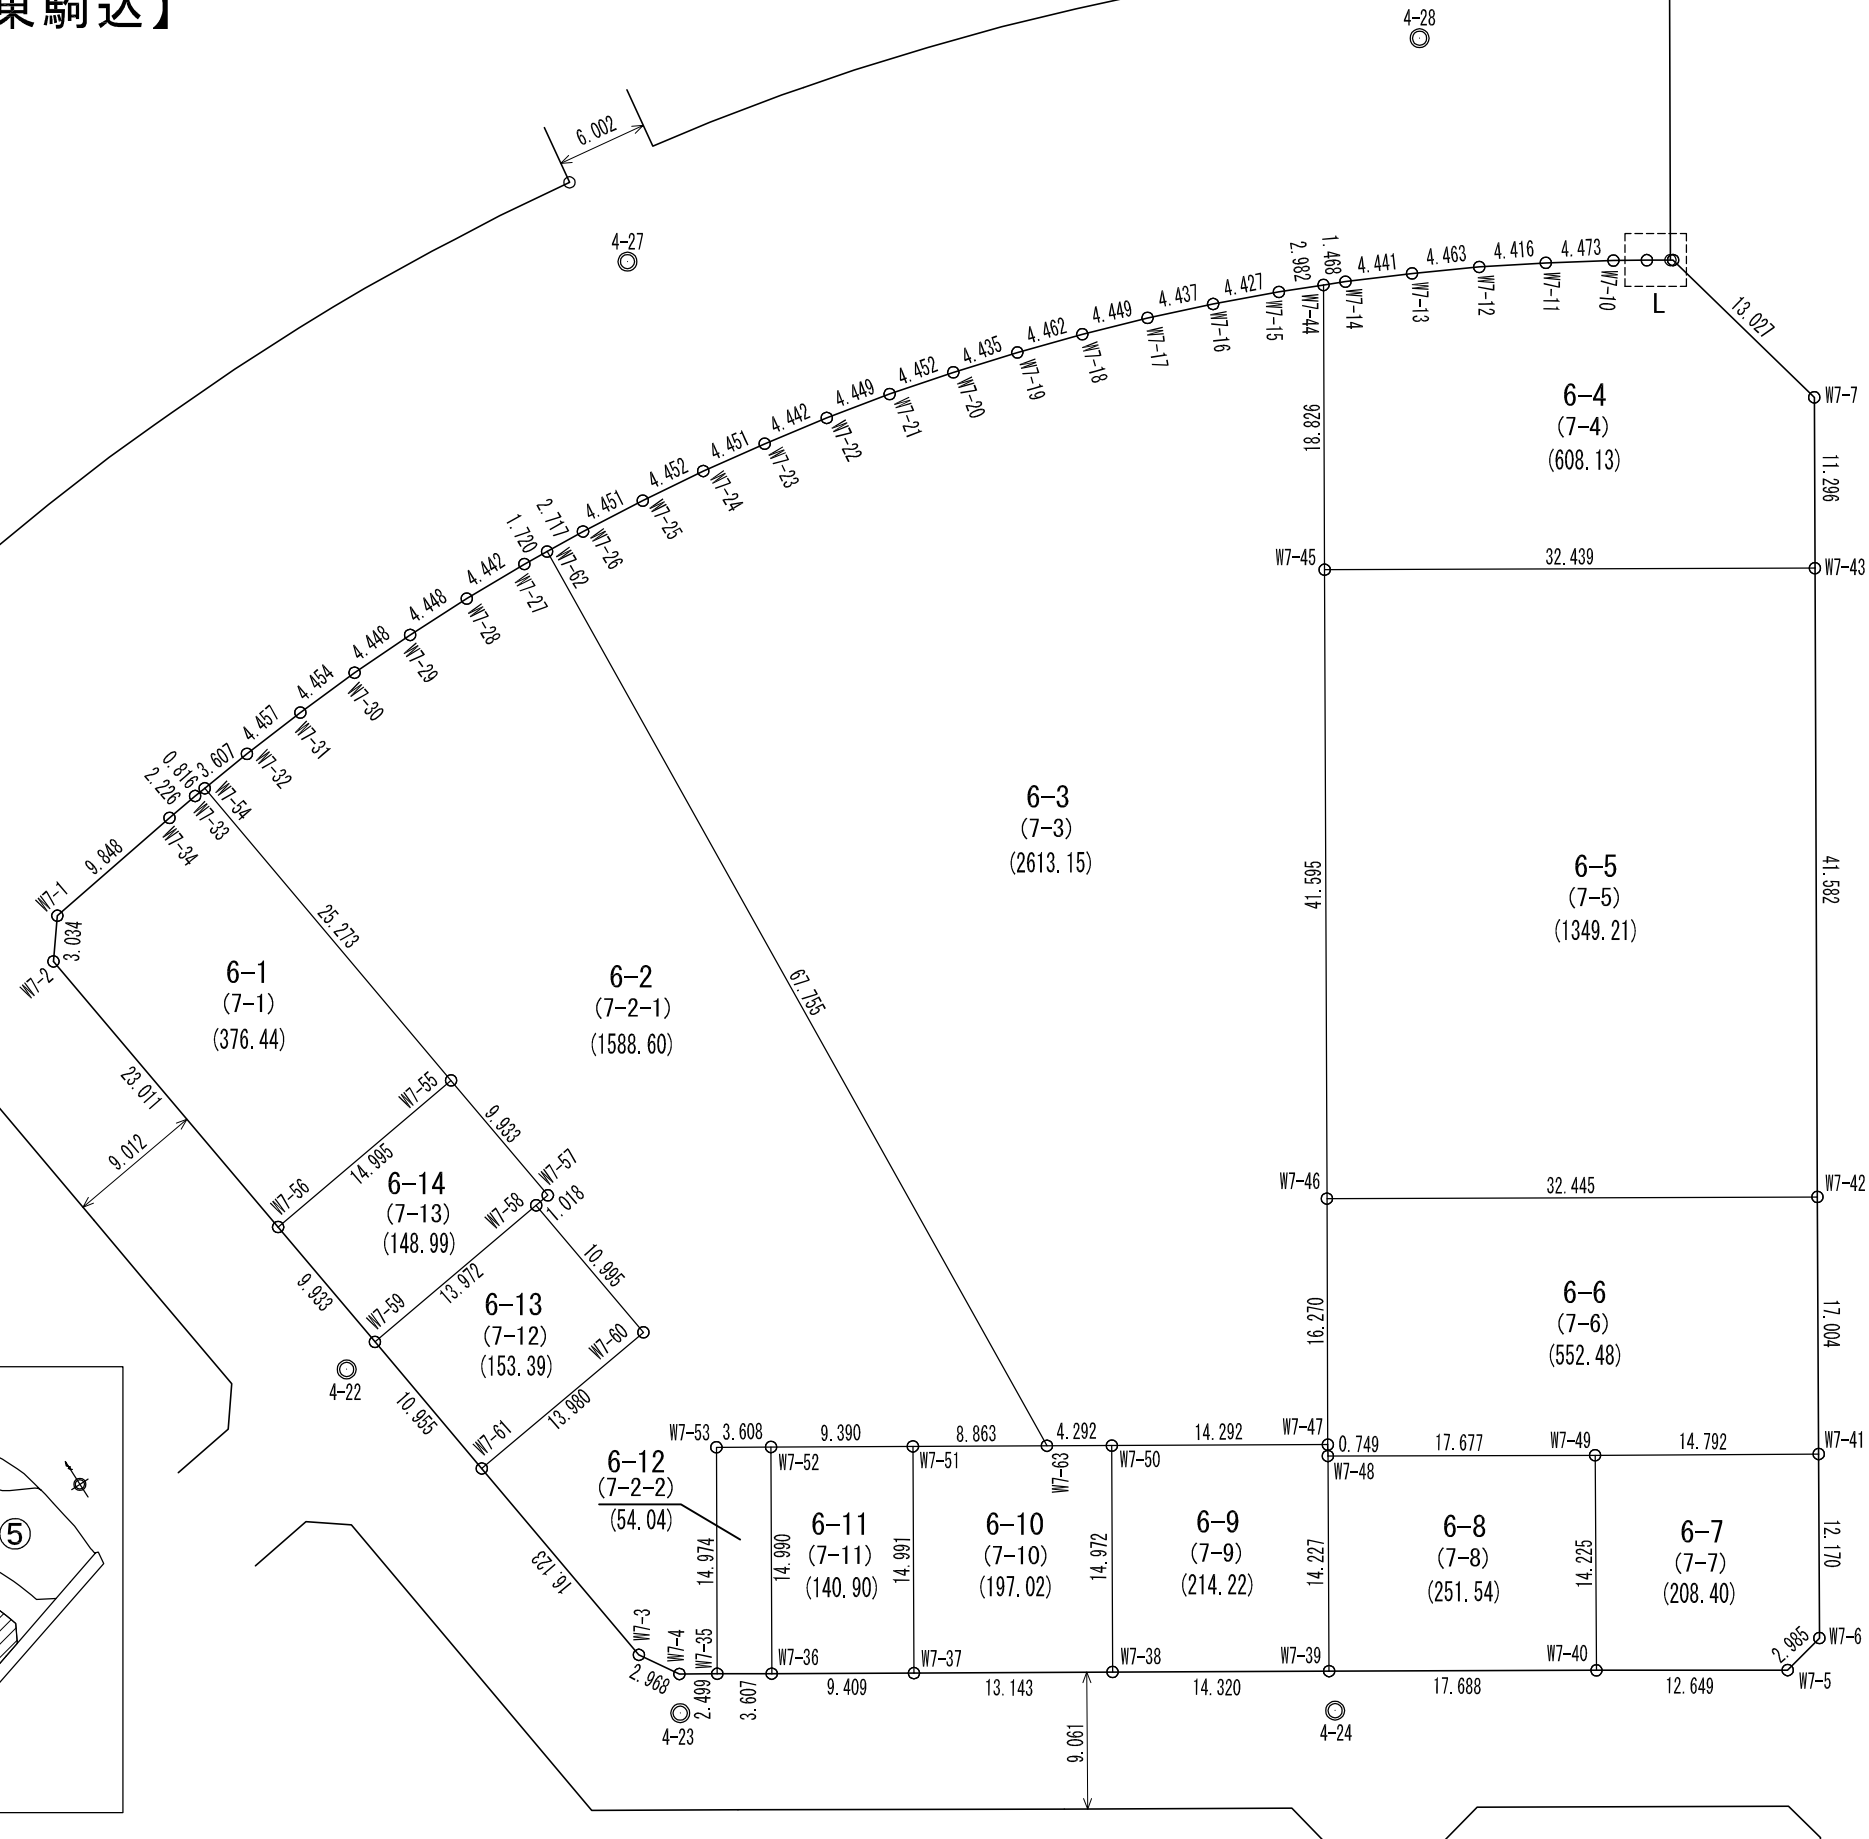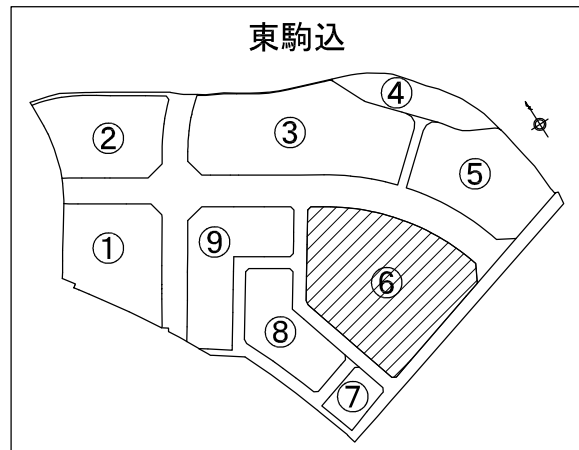

面積（座標法）計算書

地番：東駒込6-1（7街区1）

測点名	[1] X(i)	[2] X(i+1)-X(i-1)	[3] Y(i)	[4] Y(i+1)-Y(i-1)	[2]*[3]	[1]*[4]	方向角	夾角	距離
W7-1	-53029.216	-4.673	43618.700	11.282	-203830.185100	-598275.614912	122-27-02	224-04-04	9.848
W7-34	-53034.500	-6.494	43627.010	10.178	-283313.802940	-539785.141000	122-56-00	180-28-58	2.226
W7-33	-53035.710	-1.677	43628.878	2.537	-73165.628406	-134551.596270	124-55-02	181-59-02	0.816
W7-54	-53036.177	-21.570	43629.547	-13.237	-941089.328790	702039.874949	213-23-00	268-27-58	25.273
W7-55	-53057.280	-12.885	43615.641	-26.449	-561987.534285	1403311.998720	303-13-56	269-50-56	14.995
W7-56	-53049.062	27.453	43603.098	0.087	1197035.849394	-4615.268394	33-17-22	270-03-26	23.011
W7-2	-53029.827	19.846	43615.728	15.602	865597.737888	-827371.360854	78-22-58	225-05-36	3.034
合計				倍面積	-752.892239	752.892239			79.203
				面積	376.4461195	376.4461195			
				坪数	113.87	113.87			

面積（座標法）計算書

地番：東駒込6-2（7街区2-1）

測点名	[1] X(i)	[2] X(i+1)-X(i-1)	[3] Y(i)	[4] Y(i+1)-Y(i-1)	[2]*[3]	[1]*[4]	方向角	夾角	距離
W7-54	-53036.177	19.071	43629.547	16.886	832059.090837	-895568.884822	124-17-21	270-54-21	3.607
W7-32	-53038.209	-4.643	43632.527	6.592	-202585.822861	-349627.873728	125-51-43	181-34-22	4.457
W7-31	-53040.820	-5.303	43636.139	7.160	-231402.445117	-379772.271200	127-11-20	181-19-37	4.454
W7-30	-53043.512	-5.512	43639.687	6.988	-240541.954744	-370668.061856	129-20-38	182-09-18	4.448
W7-29	-53046.332	-5.727	43643.127	6.807	-249944.188329	-361086.381924	130-48-24	181-27-46	4.448
W7-28	-53049.239	-5.914	43646.494	6.637	-258125.365516	-352087.799243	132-36-03	181-47-39	4.442
W7-27	-53052.246	-4.215	43649.764	4.494	-183983.755260	-238416.793524	134-37-23	182-01-20	1.720
W7-62	-53053.454	-49.688	43650.988	-46.109	-2168930.291744	2446241.710486	224-18-51	269-41-28	67.755
W7-63	-53101.934	-39.993	43603.655	-49.887	-1743840.974415	2649096.181458	343-15-07	298-56-16	8.863
W7-51	-53093.447	17.480	43601.101	-5.257	762147.245480	279112.250879	343-16-15	180-01-08	9.390
W7-52	-53084.454	12.448	43598.398	-3.744	542712.858304	198748.195776	343-13-56	179-57-41	3.608
W7-53	-53080.999	-0.840	43597.357	-15.386	-36621.779880	816704.250614	253-19-55	90-05-59	14.974
W7-35	-53085.294	-1.904	43583.012	-15.072	-82982.054848	800101.551168	343-05-16	269-45-21	2.499
W7-4	-53082.903	5.324	43582.285	-0.274	232032.085340	14544.715422	8-46-48	205-41-32	2.968
W7-3	-53079.970	16.396	43582.738	9.324	714582.572248	-494917.640280	33-22-54	204-36-06	16.123
W7-61	-53066.507	5.761	43591.609	20.538	251131.259449	-1089879.920766	123-25-51	270-02-57	13.980
W7-60	-53074.209	1.484	43603.276	17.710	64707.261584	-939944.241390	33-20-20	89-54-29	10.995
W7-58	-53065.023	8.635	43609.319	6.899	376566.469565	-366095.593677	122-46-09	269-25-49	1.018
W7-57	-53065.574	7.743	43610.175	6.322	337673.585025	-335480.558828	33-23-10	90-37-01	9.933
W7-55	-53057.280	29.397	43615.641	19.372	1282168.998477	-1027825.628160	33-23-00	179-59-50	25.273
合計				倍面積	-3177.206405	3177.206405			214.955
				面積	1588.6032025	1588.6032025			
				坪数	480.55	480.55			

面積（座標法）計算書

地番：東駒込6-3（7街区3）

測点名	[1] X(i)	[2] X(i+1)-X(i-1)	[3] Y(i)	[4] Y(i+1)-Y(i-1)	[2]*[3]	[1]*[4]	方向角	夾角	距離
W7-62	-53053.454	46.579	43650.988	49.274	2033219.370052	-2614155.892396	134-24-13	270-05-22	2.717
W7-26	-53055.355	-5.113	43652.929	5.022	-223197.425977	-266443.992810	136-11-33	181-47-20	4.451
W7-25	-53058.567	-6.492	43656.010	6.092	-283414.816920	-323232.790164	137-26-54	181-15-21	4.452
W7-24	-53061.847	-6.669	43659.021	5.897	-291162.011049	-312905.711759	139-34-59	182-08-05	4.451
W7-23	-53065.236	-6.838	43661.907	5.685	-298560.120066	-301675.866660	140-56-21	181-21-22	4.442
W7-22	-53068.685	-6.991	43664.706	5.492	-305259.959646	-291453.218020	142-45-15	181-48-54	4.449
W7-21	-53072.227	-7.174	43667.399	5.267	-313269.920426	-279531.419609	144-40-29	181-55-14	4.452
W7-20	-53075.859	-7.322	43669.973	5.035	-319751.542306	-267236.950065	146-17-57	181-37-28	4.435
W7-19	-53079.549	-7.470	43672.434	4.832	-326233.081980	-256480.380768	147-54-07	181-36-10	4.462
W7-18	-53083.329	-7.611	43674.805	4.633	-332408.940855	-245935.063257	149-26-26	181-32-19	4.449
W7-17	-53087.160	-7.731	43677.067	4.377	-337667.404977	-232362.499320	151-31-43	182-05-17	4.437
W7-16	-53091.060	-7.848	43679.182	4.119	-342794.220336	-218682.076140	153-05-16	181-33-33	4.427
W7-15	-53095.008	-6.646	43681.186	3.275	-290305.162156	-173886.151200	154-46-31	181-41-15	2.982
W7-44	-53097.706	-8.105	43682.457	-16.762	-354046.313985	890023.747972	253-18-33	278-32-02	18.826
W7-45	-53103.113	-17.355	43664.424	-57.875	-757796.078520	3073342.664875	253-18-25	179-59-52	41.595
W7-46	-53115.061	-16.621	43624.582	-55.427	-725084.177422	2944008.486047	253-18-33	180-00-08	16.270
W7-47	-53119.734	9.015	43608.997	-19.696	393135.107955	1046246.280864	343-16-59	269-58-26	14.292
W7-50	-53106.046	17.800	43604.886	-5.342	776166.970800	283692.497732	343-20-02	180-03-03	4.292
W7-63	-53101.934	52.592	43603.655	46.102	2293203.423760	-2448105.361268	44-18-51	240-58-49	67.755
合計				倍面積	-5226.304054	5226.304054			217.636
				面積	2613.1520270	2613.1520270			
				坪数	790.47	790.47			

面積（座標法）計算書

地番：東駒込6-4（7街区4）

測点名	[1] X(i)	[2] X(i+1)-X(i-1)	[3] Y(i)	[4] Y(i+1)-Y(i-1)	[2]*[3]	[1]*[4]	方向角	夾角	距離
W7-44	-53097.706	4.079	43682.457	18.659	178180.742103	-990750.096254	154-45-41	261-27-08	1.468
W7-14	-53099.034	-5.402	43683.083	2.395	-235976.014366	-127172.186430	156-31-43	181-46-02	4.441
W7-13	-53103.108	-8.211	43684.852	3.443	-358696.319772	-182834.000844	157-58-11	181-26-28	4.463
W7-12	-53107.245	-8.288	43686.526	3.180	-362073.927488	-168881.039100	160-03-32	182-05-21	4.416
W7-11	-53111.396	-8.393	43688.032	2.926	-366673.652576	-155403.944696	161-29-32	181-26-00	4.473
W7-10	-53115.638	-6.353	43689.452	2.068	-277559.088556	-109843.139384	162-56-08	181-26-36	2.208
W7-9	-53117.749	-3.607	43690.100	1.096	-157590.190700	-58217.052904	163-19-44	180-23-36	1.562
W7-64	-53119.245	-1.667	43690.548	0.499	-72832.143516	-26506.503255	163-23-35	180-03-51	0.178
W7-8	-53119.416	-11.704	43690.599	-6.007	-511354.770696	319088.331912	207-42-43	224-19-08	13.027
W7-7	-53130.949	-14.775	43684.541	-16.879	-645439.093275	896797.288171	253-19-18	225-36-35	11.296
W7-43	-53134.191	27.836	43673.720	-20.117	1215701.669920	1068900.520347	343-20-50	270-01-32	32.439
W7-45	-53103.113	36.485	43664.424	8.737	1593096.509640	-463961.898281	73-18-33	269-57-43	18.826
合計				倍面積	-1216.279282	1216.279282			98.797
				面積	608.1396410	608.1396410			
				坪数	183.96	183.96			

面積（座標法）計算書

地番：東駒込6-5（7街区5）

測点名	[1] X(i)	[2] X(i+1)-X(i-1)	[3] Y(i)	[4] Y(i+1)-Y(i-1)	[2]*[3]	[1]*[4]	方向角	夾角	距離
W7-45	-53103.113	-19.130	43664.424	49.138	-835300.431120	-2609380.766594	163-20-50	270-02-25	32.439
W7-43	-53134.191	-43.029	43673.720	-30.532	-1879236.497880	1622293.119612	253-17-50	269-57-00	41.582
W7-42	-53146.142	19.130	43633.892	-49.138	834716.353960	2611495.125596	343-19-30	270-01-40	32.445
W7-46	-53115.061	43.029	43624.582	30.532	1877122.138878	-1621709.042452	73-18-25	269-58-55	41.595
合計				倍面積	-2698.436162	2698.436162			148.061
				面積	1349.2180810	1349.2180810			
				坪数	408.13	408.13			

面積（座標法）計算書

地番：東駒込6-6（7街区6）

測点名	[1] X(i)	[2] X(i+1)-X(i-1)	[3] Y(i)	[4] Y(i+1)-Y(i-1)	[2]*[3]	[1]*[4]	方向角	夾角	距離
W7-46	-53115.061	-26.408	43624.582	24.895	-1152037.961456	-1322299.443595	163-19-30	270-00-57	32.445
W7-42	-53146.142	-35.989	43633.892	-6.970	-1570340.139188	370428.609740	253-13-24	269-53-54	17.004
W7-41	-53151.050	9.254	43617.612	-20.550	403637.381448	1092254.077500	343-13-17	269-59-53	14.792
W7-49	-53136.888	31.099	43613.342	-9.332	1356331.322858	495873.438816	343-21-36	180-08-19	17.677
W7-48	-53119.951	17.154	43608.280	-4.345	748056.435120	230806.187095	73-09-42	269-48-06	0.749
W7-47	-53119.734	4.890	43608.997	16.302	213247.995330	-865957.903668	73-18-33	180-08-51	16.270
合計				倍面積	-1104.965888	1104.965888			98.937
				面積	552.4829440	552.4829440			
				坪数	167.12	167.12			

面積（座標法）計算書

地番：東駒込6-7（7街区7）

測点名	[1] X(i)	[2] X(i+1)-X(i-1)	[3] Y(i)	[4] Y(i+1)-Y(i-1)	[2]*[3]	[1]*[4]	方向角	夾角	距離
W7-49	-53136.888	-10.042	43613.342	17.885	-437965.180364	-950353.241880	163-13-17	270-03-27	14.792
W7-41	-53151.050	-17.661	43617.612	-7.386	-770330.645532	392573.655300	253-17-27	270-04-10	12.170
W7-6	-53154.549	-2.084	43605.956	-14.284	-90874.812304	759259.577916	298-17-58	225-00-31	2.985
W7-5	-53153.134	13.541	43603.328	-6.229	590432.664448	331090.871686	343-27-37	225-09-39	12.649
W7-40	-53141.008	16.246	43599.727	10.014	708321.164842	-532154.054112	73-09-50	269-42-13	14.225
合計				倍面積	-416.808910	416.808910			56.821
				面積	208.4044550	208.4044550			
				坪数	63.04	63.04			

面積（座標法）計算書

地番：東駒込6-8（7街区8）

測点名	[1] X(i)	[2] X(i+1)-X(i-1)	[3] Y(i)	[4] Y(i+1)-Y(i-1)	[2]*[3]	[1]*[4]	方向角	夾角	距離
W7-48	-53119.951	-12.827	43608.280	18.682	-559363.407560	-992386.924582	163-21-36	270-09-07	17.677
W7-49	-53136.888	-21.057	43613.342	-8.553	-918366.142494	454479.803064	253-09-50	269-48-14	14.225
W7-40	-53141.008	12.827	43599.727	-18.682	559253.698229	992780.311456	343-21-14	270-11-24	17.688
W7-39	-53124.061	21.057	43594.660	8.553	917972.755620	-454370.093733	73-12-29	269-51-15	14.227
合計				倍面積	-503.096205	503.096205			63.817
				面積	251.5481025	251.5481025			
				坪数	76.09	76.09			

面積（座標法）計算書

地番：東駒込6-9（7街区9）

測点名	[1] X(i)	[2] X(i+1)-X(i-1)	[3] Y(i)	[4] Y(i+1)-Y(i-1)	[2]*[3]	[1]*[4]	方向角	夾角	距離
W7-50	-53106.046	-9.389	43604.886	18.453	-409406.274654	-979965.866838	163-16-59	269-58-09	14.292
W7-47	-53119.734	-13.905	43608.997	3.394	-606383.103285	-180288.377196	253-09-42	269-52-43	0.749
W7-48	-53119.951	-4.327	43608.280	-14.337	-188693.027560	761580.737487	253-12-29	180-02-47	14.227
W7-39	-53124.061	9.606	43594.660	-17.736	418770.303960	942208.345896	343-17-46	270-05-17	14.320
W7-38	-53110.345	18.015	43590.544	10.226	785283.650160	-543106.387970	73-18-50	270-01-04	14.972
合計				倍面積	-428.451379	428.451379			58.560
				面積	214.2256895	214.2256895			
				坪数	64.80	64.80			

面積（座標法）計算書

地番：東駒込6-10（7街区10）

測点名	[1] X(i)	[2] X(i+1)-X(i-1)	[3] Y(i)	[4] Y(i+1)-Y(i-1)	[2]*[3]	[1]*[4]	方向角	夾角	距離
W7-51	-53093.447	-4.171	43601.101	16.910	-181860.192271	-897810.188770	163-15-07	269-59-06	8.863
W7-63	-53101.934	-12.599	43603.655	3.785	-549362.449345	-200990.820190	163-20-02	180-04-55	4.292
W7-50	-53106.046	-8.411	43604.886	-13.111	-366760.696146	696273.369106	253-18-50	269-58-48	14.972
W7-38	-53110.345	8.283	43590.544	-18.141	361060.475952	963474.768645	343-11-56	269-53-06	13.143
W7-37	-53097.763	16.898	43586.745	10.557	736528.817010	-560553.083991	73-16-01	270-04-05	14.991
合計				倍面積	-394.044800	394.044800			56.261
				面積	197.0224000	197.0224000			
				坪数	59.59	59.59			

面積（座標法）計算書

地番：東駒込6-11（7街区11）

測点名	[1] X(i)	[2] X(i+1)-X(i-1)	[3] Y(i)	[4] Y(i+1)-Y(i-1)	[2]*[3]	[1]*[4]	方向角	夾角	距離
W7-52	-53084.454	-4.695	43598.398	17.064	-204694.478610	-905833.123056	163-16-15	269-55-57	9.390
W7-51	-53093.447	-13.309	43601.101	-11.653	-580287.053209	618697.937891	253-16-01	269-59-46	14.991
W7-37	-53097.763	4.695	43586.745	-17.064	204639.767775	906060.227832	343-16-24	270-00-23	9.409
W7-36	-53088.752	13.309	43584.037	11.653	580059.948433	-618643.227056	73-20-18	270-03-54	14.990
合計				倍面積	-281.815611	281.815611			48.780
				面積	140.9078055	140.9078055			
				坪数	42.62	42.62			

面積（座標法）計算書

地番：東駒込6-12（7街区2-2）

測点名	[1] X(i)	[2] X(i+1)-X(i-1)	[3] Y(i)	[4] Y(i+1)-Y(i-1)	[2]*[3]	[1]*[4]	方向角	夾角	距離
W7-35	-53085.294	7.753	43583.012	13.320	337899.092036	-707096.116080	73-19-55	269-50-33	14.974
W7-53	-53080.999	0.840	43597.357	15.386	36621.779880	-816704.250614	163-13-56	269-54-01	3.608
W7-52	-53084.454	-7.753	43598.398	-13.320	-338018.379694	707084.927280	253-20-18	270-06-22	14.990
W7-36	-53088.752	-0.840	43584.037	-15.386	-36610.591080	816823.538272	343-29-22	270-09-04	3.607
合計				倍面積	-108.098858	108.098858			37.179
				面積	54.0494290	54.0494290			
				坪数	16.34	16.34			

面積（座標法）計算書

地番：東駒込6-13（7街区12）

測点名	[1] X(i)	[2] X(i+1)-X(i-1)	[3] Y(i)	[4] Y(i+1)-Y(i-1)	[2]*[3]	[1]*[4]	方向角	夾角	距離
W7-59	-53057.359	1.484	43597.636	17.710	64698.891824	-939645.827890	123-15-53	269-53-12	13.972
W7-58	-53065.023	-16.850	43609.319	5.640	-734817.025150	-299286.729720	213-20-20	270-04-27	10.995
W7-60	-53074.209	-1.484	43603.276	-17.710	-64707.261584	939944.241390	303-25-51	270-05-31	13.980
W7-61	-53066.507	16.850	43591.609	-5.640	734518.611650	299295.099480	33-22-41	269-56-50	10.955
合計				倍面積	-306.783260	306.783260			49.902
				面積	153.3916300	153.3916300			
				坪数	46.40	46.40			

面積（座標法）計算書

地番：東駒込6-14（7街区13）

測点名	[1] X(i)	[2] X(i+1)-X(i-1)	[3] Y(i)	[4] Y(i+1)-Y(i-1)	[2]*[3]	[1]*[4]	方向角	夾角	距離
W7-58	-53065.023	8.215	43609.319	-12.539	358250.555585	665382.323397	303-15-53	180-29-44	13.972
W7-59	-53057.359	15.961	43597.636	-6.221	695861.868196	330069.830339	33-21-26	270-05-33	9.933
W7-56	-53049.062	0.079	43603.098	18.005	3444.644742	-955148.361310	123-13-56	269-52-30	14.995
W7-55	-53057.280	-16.512	43615.641	7.077	-720181.464192	-375486.370560	213-23-10	270-09-14	9.933
W7-57	-53065.574	-7.743	43610.175	-6.322	-337673.585025	335480.558828	302-46-09	269-22-59	1.018
合計				倍面積	-297.980694	297.980694			49.851
				面積	148.9903470	148.9903470			
				坪数	45.06	45.06			