
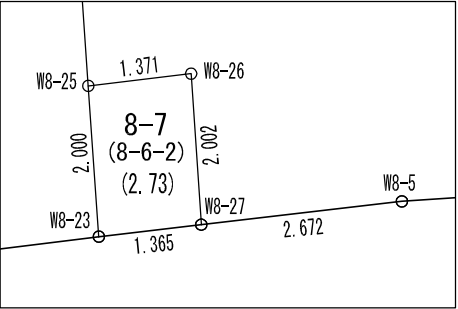
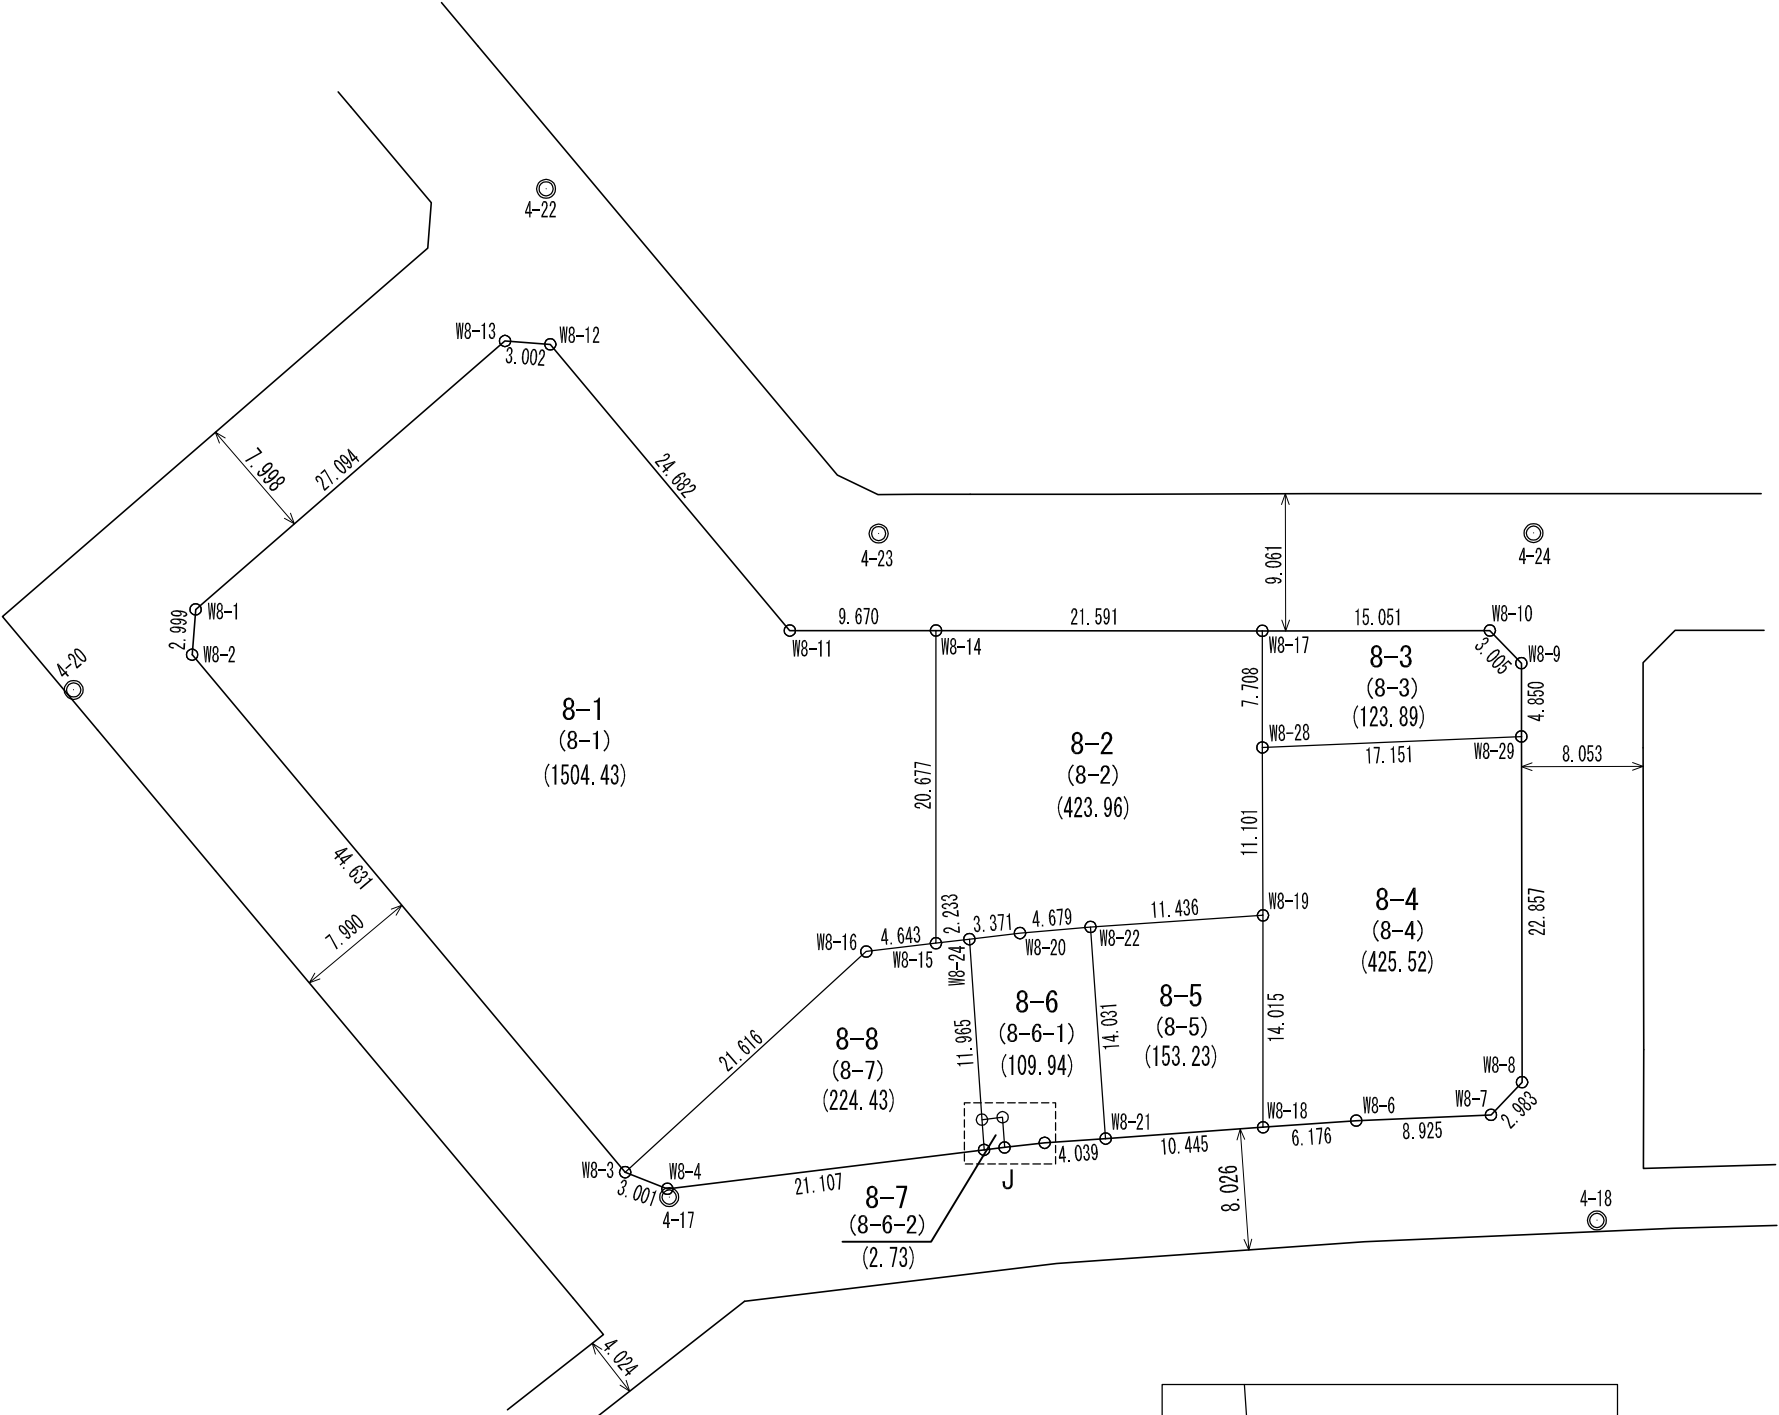



大網白里都市計画事業 大網駅東土地区画整理事業
画地確定図

【大網白里市東駒込】

東駒込 8
(街区番号 8)

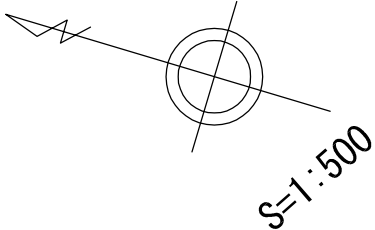

拡大図J 1/100

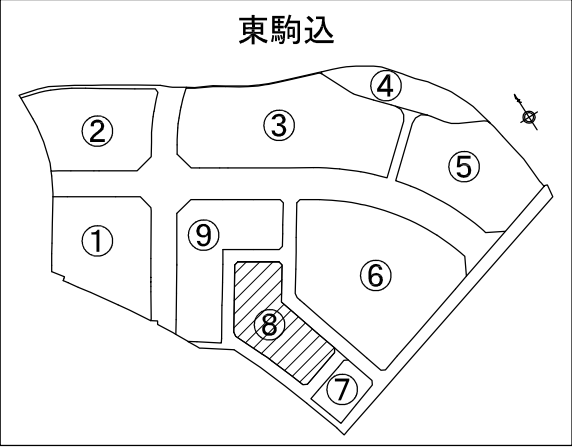

面積（座標法）計算書

地番：東駒込8-1（8街区1）

測点名	[1] X(i)	[2] X(i+1)-X(i-1)	[3] Y(i)	[4] Y(i+1)-Y(i-1)	[2]*[3]	[1]*[4]	方向角	夾角	距離
W8-1	-53041.839	-13.885	43562.062	25.806	-604859.230870	-1368797.697234	122-24-20	224-37-47	27.094
W8-13	-53056.359	-17.453	43584.937	23.517	-760687.905461	-1247726.394603	167-39-12	225-14-52	3.002
W8-12	-53059.292	-23.536	43585.579	-12.949	-1025830.187344	687064.772108	213-24-41	225-45-29	24.682
W8-11	-53079.895	-29.866	43571.988	-10.814	-1301320.993608	574005.984530	163-18-42	129-54-01	9.670
W8-14	-53089.158	-15.188	43574.765	-17.033	-661813.530820	904267.628214	253-20-55	270-02-13	20.677
W8-15	-53095.083	-1.666	43554.955	-21.660	-72562.555030	1150039.497780	336-31-16	263-10-21	4.643
W8-16	-53090.824	15.355	43553.105	-20.401	668757.927275	1083105.900424	300-53-06	144-21-50	21.616
W8-3	-53079.728	48.350	43534.554	6.026	2104895.685900	-319858.440928	33-24-48	272-31-42	44.631
W8-2	-53042.474	37.889	43559.131	27.508	1650411.914459	-1459092.374792	77-46-33	224-21-45	2.999
合計				倍面積	-3008.875499	3008.875499			159.014
				面積	1504.4377495	1504.4377495			
				坪数	455.09	455.09			

面積（座標法）計算書

地番：東駒込8-2（8街区2）

測点名	[1] X(i)	[2] X(i+1)-X(i-1)	[3] Y(i)	[4] Y(i+1)-Y(i-1)	[2]*[3]	[1]*[4]	方向角	夾角	距離
W8-14	-53089.158	-14.767	43574.765	25.974	-643468.554755	-1378937.789892	163-24-42	270-03-47	21.591
W8-17	-53109.850	-22.905	43580.929	-1.219	-998221.178745	64740.907150	253-18-51	269-54-09	7.708
W8-28	-53112.063	-5.432	43573.546	-18.007	-236691.501872	956388.918441	253-08-37	179-49-46	11.101
W8-19	-53115.282	7.492	43562.922	-14.632	326373.411624	777182.806224	339-29-04	266-20-27	11.436
W8-22	-53104.571	15.061	43558.914	-5.732	656040.803754	304395.400972	338-22-50	178-53-46	4.679
W8-20	-53100.221	7.441	43557.190	-3.068	324109.050790	162911.478028	336-30-00	178-07-10	3.371
W8-24	-53097.130	5.138	43555.846	-2.235	223789.936748	118672.085550	336-28-40	179-58-40	2.233
W8-15	-53095.083	7.972	43554.955	18.919	347220.101260	-1004505.875277	73-20-55	276-52-15	20.677
合計				倍面積	-847.931196	847.931196			82.796
				面積	423.9655980	423.9655980			
				坪数	128.24	128.24			

面積（座標法）計算書

地番：東駒込8-3（8街区3）

測点名	[1] X(i)	[2] X(i+1)-X(i-1)	[3] Y(i)	[4] Y(i+1)-Y(i-1)	[2]*[3]	[1]*[4]	方向角	夾角	距離
W8-17	-53109.850	-12.199	43580.929	11.722	-531643.752871	-622553.661700	163-14-41	269-55-50	15.051
W8-10	-53124.262	-17.032	43585.268	2.867	-742344.284576	-152307.259154	209-19-43	226-05-02	3.005
W8-9	-53126.882	-4.011	43583.796	-6.118	-174814.605756	325030.264076	253-19-57	224-00-14	4.850
W8-29	-53128.273	14.819	43579.150	-10.250	645799.423850	544564.798250	340-55-45	267-35-48	17.151
W8-28	-53112.063	18.423	43573.546	1.779	802755.437958	-94486.360077	73-18-51	272-23-06	7.708
合計				倍面積	-247.781395	247.781395			47.765
				面積	123.8906975	123.8906975			
				坪数	37.47	37.47			

面積（座標法）計算書

地番：東駒込8-4（8街区4）

測点名	[1] X(i)	[2] X(i+1)-X(i-1)	[3] Y(i)	[4] Y(i+1)-Y(i-1)	[2]*[3]	[1]*[4]	方向角	夾角	距離
W8-28	-53112.063	-12.991	43573.546	16.228	-566063.936086	-861902.558364	160-55-45	267-47-08	17.151
W8-29	-53128.273	-22.803	43579.150	-16.281	-993735.357450	864981.412713	253-14-05	272-18-20	22.857
W8-8	-53134.866	-5.244	43557.265	-24.546	-228414.297660	1304248.420836	296-52-58	223-38-53	2.983
W8-7	-53133.517	9.783	43554.604	-5.581	426094.690932	296538.158377	340-54-12	224-01-14	8.925
W8-6	-53125.083	14.210	43551.684	-5.107	618869.429640	271309.798881	339-15-42	178-21-30	6.176
W8-18	-53119.307	9.801	43549.497	11.238	426828.620097	-596954.772066	73-18-38	274-02-56	14.015
W8-19	-53115.282	7.244	43562.922	24.049	315569.806968	-1277369.416818	73-08-37	179-49-59	11.101
合計				倍面積	-851.043559	851.043559			83.208
				面積	425.5217795	425.5217795			
				坪数	128.72	128.72			

面積（座標法）計算書

地番：東駒込8-5（8街区5）

測点名	[1] X(i)	[2] X(i+1)-X(i-1)	[3] Y(i)	[4] Y(i+1)-Y(i-1)	[2]*[3]	[1]*[4]	方向角	夾角	距離
W8-22	-53104.571	-5.741	43558.914	17.129	-250071.725274	-909628.196659	159-29-04	270-13-49	11.436
W8-19	-53115.282	-14.736	43562.922	-9.417	-641943.218592	500186.610594	253-18-38	273-49-34	14.015
W8-18	-53119.307	5.741	43549.497	-17.129	250017.662277	909880.609603	339-13-46	265-55-08	10.445
W8-21	-53109.541	14.736	43545.793	9.417	641690.805648	-500132.547597	69-15-15	270-01-29	14.031
合計				倍面積	-306.475941	306.475941			49.927
				面積	153.2379705	153.2379705			
				坪数	46.35	46.35			

面積（座標法）計算書

地番：東駒込8-6（8街区6-1）

測点名	[1] X(i)	[2] X(i+1)-X(i-1)	[3] Y(i)	[4] Y(i+1)-Y(i-1)	[2]*[3]	[1]*[4]	方向角	夾角	距離
W8-24	-53097.130	1.125	43555.846	12.542	49000.326750	-665944.204460	156-30-00	267-07-52	3.371
W8-20	-53100.221	-7.441	43557.190	3.068	-324109.050790	-162911.478028	158-22-50	181-52-50	4.679
W8-22	-53104.571	-9.320	43558.914	-11.397	-405969.078480	605232.795687	249-15-15	270-52-25	14.031
W8-21	-53109.541	-1.188	43545.793	-14.540	-51732.402084	772212.726140	339-26-02	270-10-47	4.039
W8-5	-53105.759	6.236	43544.374	-2.475	271542.716264	131436.753525	336-43-01	177-16-59	2.672
W8-27	-53103.305	3.155	43543.318	0.819	137379.168290	-43491.606795	69-30-03	272-47-02	2.002
W8-26	-53102.604	1.959	43545.193	1.330	85305.033087	-70626.463320	336-34-35	87-04-32	1.371
W8-25	-53101.346	5.474	43544.648	10.653	238363.403152	-565688.638938	69-22-08	272-47-33	11.965
合計				倍面積	-219.883811	219.883811			44.130
				面積	109.9419055	109.9419055			
				坪数	33.25	33.25			

面積（座標法）計算書

地番：東駒込8-7（8街区6-2）

測点名	[1] X(i)	[2] X(i+1)-X(i-1)	[3] Y(i)	[4] Y(i+1)-Y(i-1)	[2]*[3]	[1]*[4]	方向角	夾角	距離
W8-25	-53101.346	-0.552	43544.648	2.416	-24036.645696	-128292.851936	156-34-35	267-14-59	1.371
W8-26	-53102.604	-1.959	43545.193	-1.330	-85305.033087	70626.463320	249-30-03	272-55-28	2.002
W8-27	-53103.305	0.552	43543.318	-2.416	24035.911536	128297.584880	336-38-49	267-08-46	1.365
W8-23	-53102.052	1.959	43542.777	1.330	85300.300143	-70625.729160	69-19-36	272-40-47	2.000
合計				倍面積	-5.467104	5.467104			6.738
				面積	2.7335520	2.7335520			
				坪数	0.82	0.82			

面積（座標法）計算書

地番：東駒込8-8（8街区7）

測点名	[1] X(i)	[2] X(i+1)-X(i-1)	[3] Y(i)	[4] Y(i+1)-Y(i-1)	[2]*[3]	[1]*[4]	方向角	夾角	距離
W8-3	-53079.728	-8.105	43534.554	18.798	-352847.560170	-997792.726944	120-53-06	296-09-51	21.616
W8-16	-53090.824	-15.355	43553.105	20.401	-668757.927275	-1083105.900424	156-31-16	215-38-10	4.643
W8-15	-53095.083	-6.306	43554.955	2.741	-274657.546230	-145533.622503	156-28-40	179-57-24	2.233
W8-24	-53097.130	-6.263	43555.846	-10.307	-272790.263498	547272.118910	249-22-08	272-53-28	11.965
W8-25	-53101.346	-4.922	43544.648	-13.069	-214326.757456	693981.490874	249-19-36	179-57-28	2.000
W8-23	-53102.052	18.627	43542.777	-10.341	811071.307179	549128.319732	336-20-28	267-00-52	21.107
W8-4	-53082.719	22.324	43534.307	-8.223	971859.869468	436499.198337	4-43-15	208-22-47	3.001
合計				倍面積	-448.877982	448.877982			66.565
				面積	224.4389910	224.4389910			
				坪数	67.89	67.89			