





大網白里都市計画事業 大網駅東土地区画整理事業
画地確定図

東駒込 9
(街区番号 3)

【大網白里市東駒込】

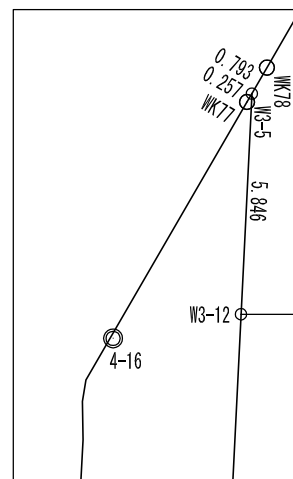

拡大図I 1/200

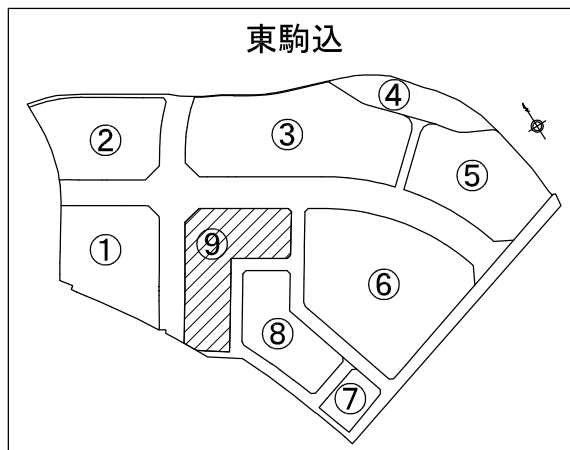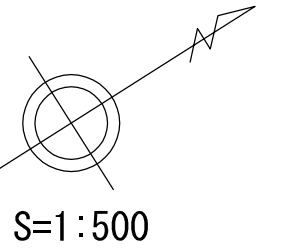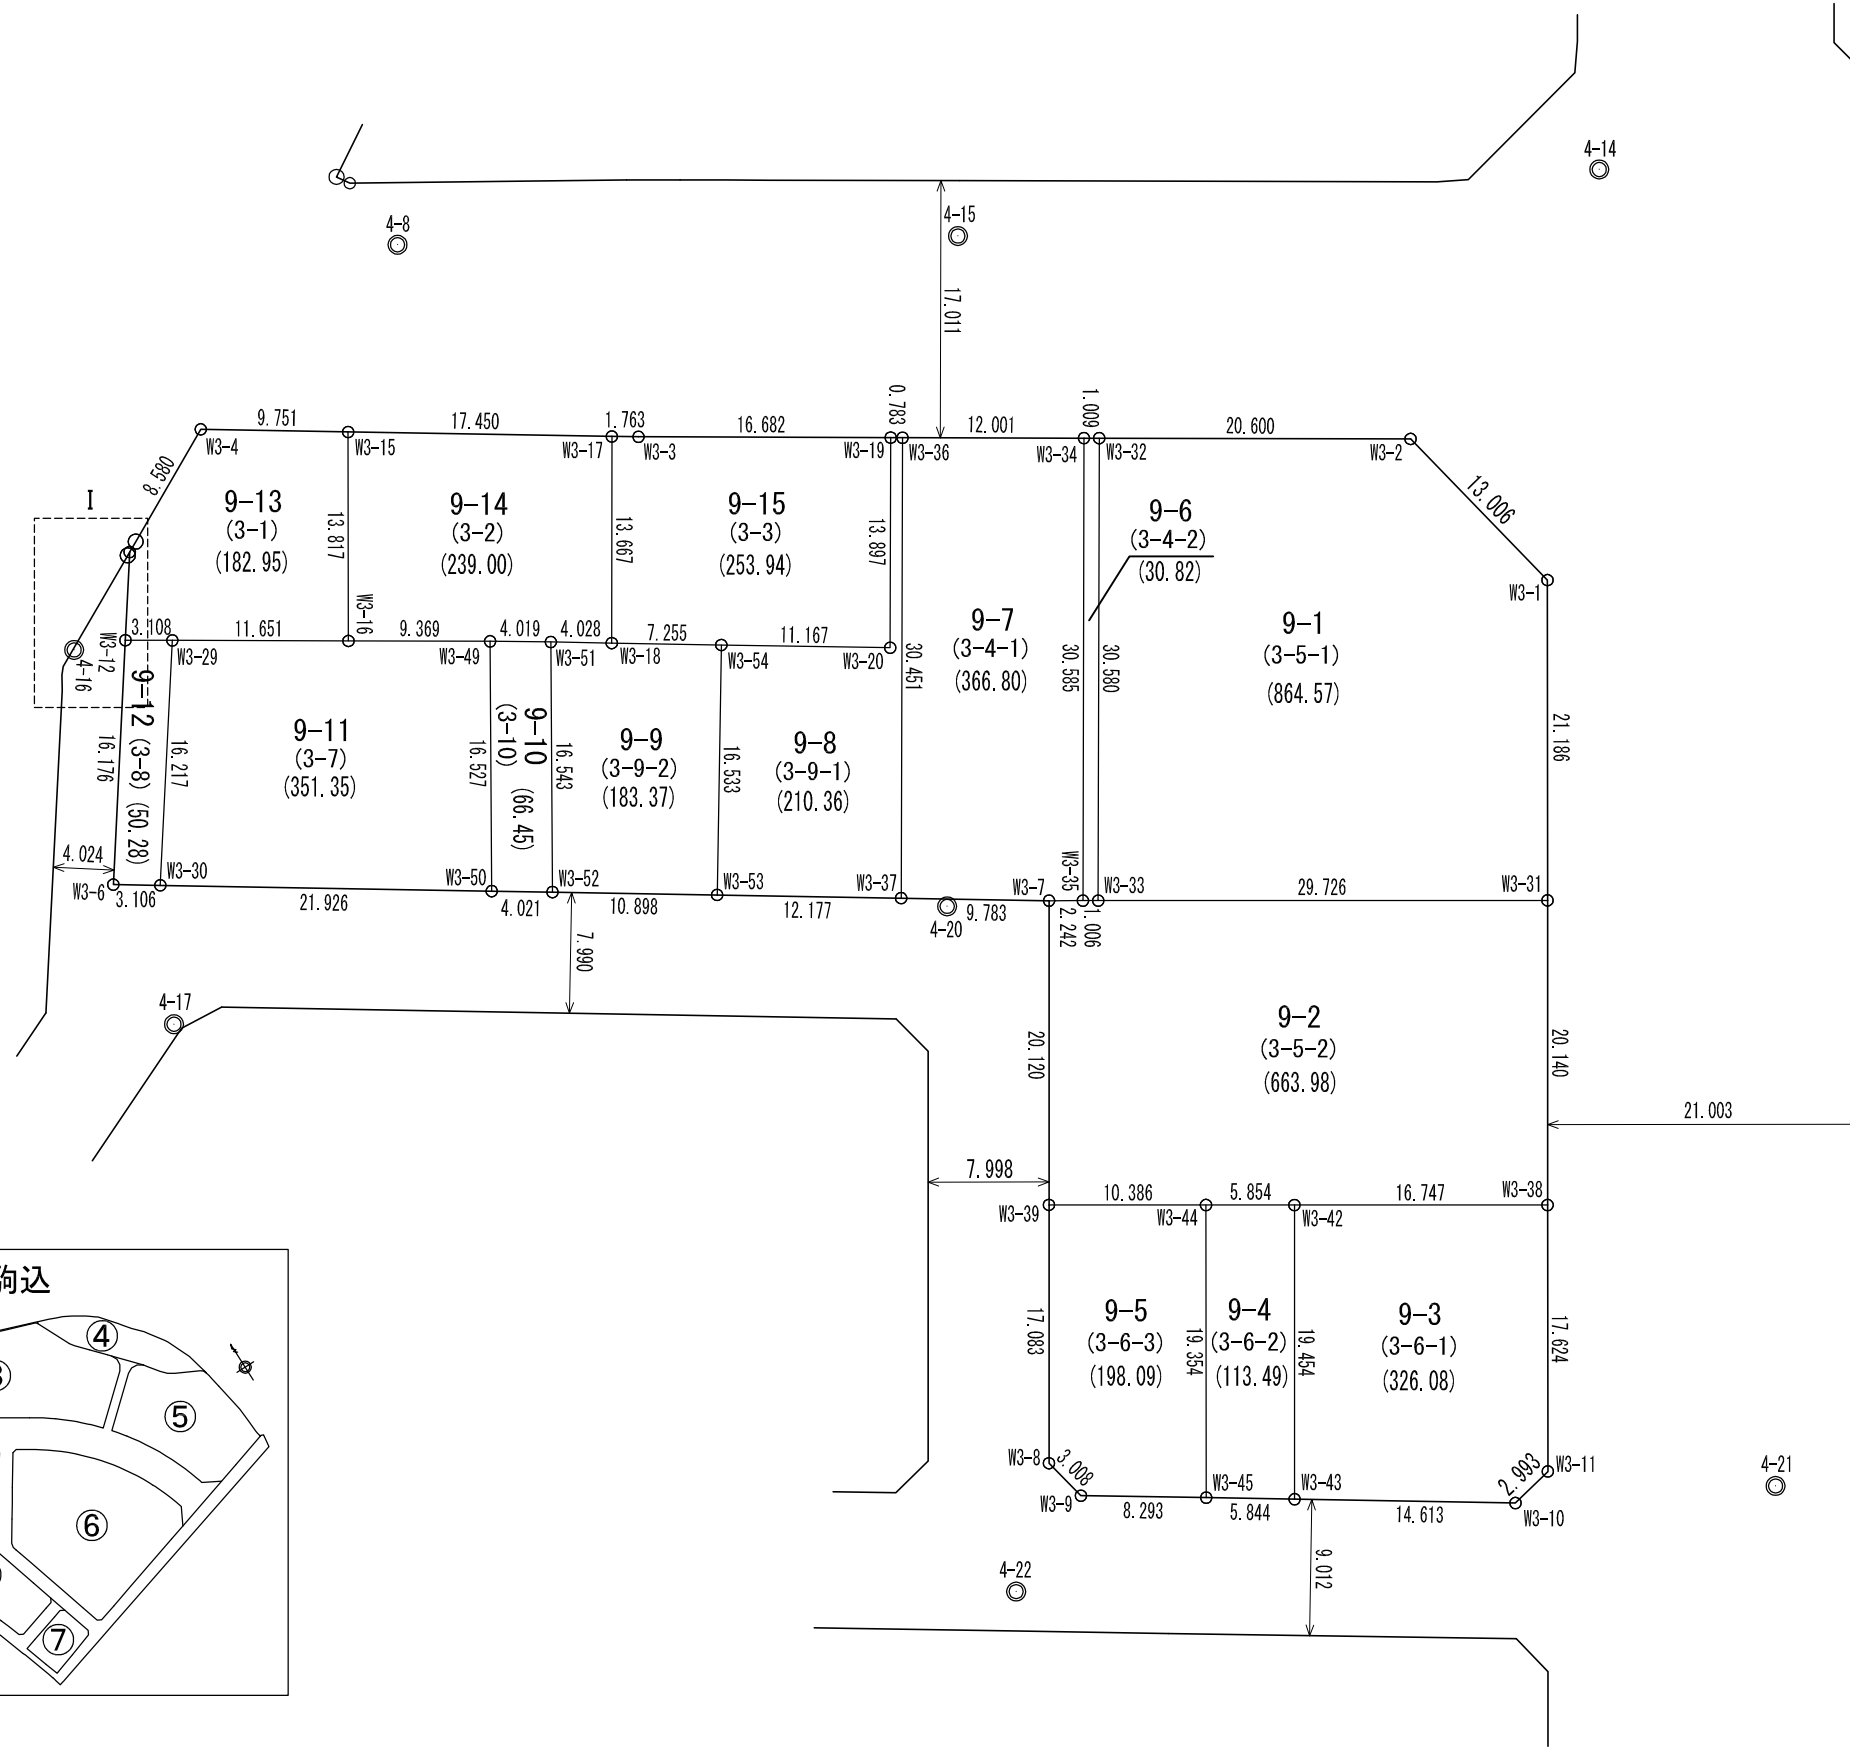

東駒込

面積（座標法）計算書

地番：東駒込9-1（3街区5-1）

測点名	[1] X(i)	[2] X(i+1)-X(i-1)	[3] Y(i)	[4] Y(i+1)-Y(i-1)	[2]*[3]	[1]*[4]	方向角	夾角	距離
W3-1	-52990.544	-8.718	43557.733	30.621	-379736.316294	-1622623.447824	122-24-48	224-06-56	21.186
W3-31	-53001.900	-36.455	43575.618	1.958	-1588549.154190	-103777.720200	212-23-52	269-59-04	29.726
W3-33	-53026.999	-8.646	43559.691	-41.704	-376617.088386	2211437.966296	302-32-58	270-09-06	30.580
W3-32	-53010.546	33.817	43533.914	-14.694	1472186.369738	778936.962924	32-32-57	269-59-59	20.600
W3-2	-52993.182	20.002	43544.997	23.819	870987.029994	-1262244.602058	78-17-52	225-44-55	13.006
合計				倍面積	-1729.159138	1729.159138			115.098
				面積	864.5795690	864.5795690			
				坪数	261.53	261.53			

面積（座標法）計算書

地番：東駒込9-2（3街区5-2）

測点名	[1] X(i)	[2] X(i+1)-X(i-1)	[3] Y(i)	[4] Y(i+1)-Y(i-1)	[2]*[3]	[1]*[4]	方向角	夾角	距離
W3-31	-53001.900	14.306	43575.618	32.931	623392.791108	-1745405.568900	122-24-17	270-00-25	20.140
W3-38	-53012.693	-24.930	43592.622	8.026	-1086764.066460	-425479.874018	212-25-06	270-00-49	16.747
W3-42	-53026.830	-19.078	43583.644	-12.118	-831488.760232	642579.125940	212-26-09	180-01-03	5.854
W3-44	-53031.771	-13.706	43580.504	-8.711	-597314.387824	461959.757181	212-26-24	180-00-15	10.386
W3-39	-53040.536	2.028	43574.933	-22.551	88369.964124	1196117.127336	302-26-29	270-00-05	20.120
W3-7	-53029.743	12.688	43557.953	-15.782	552663.307664	836915.404026	32-18-02	269-51-33	2.242
W3-35	-53027.848	2.744	43559.151	1.738	119526.310344	-92162.399824	32-27-29	180-09-27	1.006
W3-33	-53026.999	25.948	43559.691	16.467	1130286.862068	-873195.592533	32-23-52	179-56-23	29.726
合計				倍面積	-1327.979208	1327.979208			106.221
				面積	663.9896040	663.9896040			
				坪数	200.85	200.85			

面積（座標法）計算書

地番：東駒込9-3（3街区6-1）

測点名	[1] X(i)	[2] X(i+1)-X(i-1)	[3] Y(i)	[4] Y(i+1)-Y(i-1)	[2]*[3]	[1]*[4]	方向角	夾角	距離
W3-38	-53012.693	4.703	43592.622	23.864	205016.101266	-1265094.905752	122-21-52	269-56-46	17.624
W3-11	-53022.127	-12.364	43607.508	15.496	-539163.228912	-821630.879992	168-14-22	225-52-30	2.993
W3-10	-53025.057	-15.127	43608.118	-7.438	-659660.000986	394400.373966	213-25-06	225-10-44	14.613
W3-43	-53037.254	-1.773	43600.070	-24.474	-77302.924110	1298033.754396	302-23-58	268-58-52	19.454
W3-42	-53026.830	24.561	43583.644	-7.448	1070457.880284	394943.829840	32-25-06	270-01-08	16.747
合計				倍面積	-652.172458	652.172458			71.431
				面積	326.0862290	326.0862290			
				坪数	98.64	98.64			

面積（座標法）計算書

地番：東駒込9-4（3街区6-2）

測点名	[1] X(i)	[2] X(i+1)-X(i-1)	[3] Y(i)	[4] Y(i+1)-Y(i-1)	[2]*[3]	[1]*[4]	方向角	夾角	距離
W3-42	-53026.830	-5.483	43583.644	19.566	-238969.120052	-1037522.955780	122-23-58	269-57-49	19.454
W3-43	-53037.254	-15.302	43600.070	13.207	-667168.271140	-700463.013578	213-25-15	271-01-17	5.844
W3-45	-53042.132	5.483	43596.851	-19.566	239041.534033	1037822.354712	302-22-02	268-56-47	19.354
W3-44	-53031.771	15.302	43580.504	-13.207	666868.872208	700390.599597	32-26-09	270-04-07	5.854
合計				倍面積	-226.984951	226.984951			50.506
				面積	113.4924755	113.4924755			
				坪数	34.33	34.33			

面積（座標法）計算書

地番：東駒込9-5（3街区6-3）

測点名	[1] X(i)	[2] X(i+1)-X(i-1)	[3] Y(i)	[4] Y(i+1)-Y(i-1)	[2]*[3]	[1]*[4]	方向角	夾角	距離
W3-44	-53031.771	-1.596	43580.504	21.918	-69554.484384	-1162350.356778	122-22-02	269-55-38	19.354
W3-45	-53042.132	-17.291	43596.851	11.792	-753833.150641	-625472.820544	213-18-59	270-56-57	8.293
W3-9	-53049.062	-7.561	43592.296	-7.496	-329601.350056	397655.768752	257-53-26	224-34-27	3.008
W3-8	-53049.693	8.526	43589.355	-17.363	371642.840730	921101.819559	302-24-46	224-31-20	17.083
W3-39	-53040.536	17.922	43574.933	-8.851	780949.949226	469461.784136	32-26-24	270-01-38	10.386
合計				倍面積	-396.195125	396.195125			58.124
				面積	198.0975625	198.0975625			
				坪数	59.92	59.92			

面積（座標法）計算書

地番：東駒込9-6（3街区4-2）

測点名	[1] X(i)	[2] X(i+1)-X(i-1)	[3] Y(i)	[4] Y(i+1)-Y(i-1)	[2]*[3]	[1]*[4]	方向角	夾角	距離
W3-32	-53010.546	-15.604	43533.914	26.323	-679303.194056	-1395396.602358	122-32-58	269-48-14	30.580
W3-33	-53026.999	-17.302	43559.691	25.237	-753669.773682	-1338242.373763	212-27-29	269-54-31	1.006
W3-35	-53027.848	15.604	43559.151	-26.323	679696.992204	1395852.042904	302-32-36	270-05-07	30.585
W3-34	-53011.395	17.302	43533.368	-25.237	753214.333136	1337848.575615	32-44-44	270-12-08	1.009
合計				倍面積	-61.642398	61.642398			63.180
				面積	30.8211990	30.8211990			
				坪数	9.32	9.32			

面積（座標法）計算書

地番：東駒込9-7（3街区4-1）

測点名	[1] X(i)	[2] X(i+1)-X(i-1)	[3] Y(i)	[4] Y(i+1)-Y(i-1)	[2]*[3]	[1]*[4]	方向角	夾角	距離
W3-34	-53011.395	-6.337	43533.368	32.240	-275870.953016	-1709087.374800	122-32-36	269-59-36	30.585
W3-35	-53027.848	-18.348	43559.151	24.585	-799223.302548	-1303689.643080	212-18-02	269-45-26	2.242
W3-7	-53029.743	-10.063	43557.953	-6.582	-438323.681039	349041.768426	213-23-28	181-05-26	9.783
W3-37	-53037.911	8.232	43552.569	-31.042	358524.748008	1646402.833262	302-35-09	269-11-41	30.451
W3-36	-53021.511	26.516	43526.911	-19.201	1154159.572076	1018066.032711	32-33-00	269-57-51	12.001
合計				倍面積	-733.616519	733.616519			85.062
				面積	366.8082595	366.8082595			
				坪数	110.95	110.95			

面積（座標法）計算書

地番：東駒込9-8（3街区9-1）

測点名	[1] X(i)	[2] X(i+1)-X(i-1)	[3] Y(i)	[4] Y(i+1)-Y(i-1)	[2]*[3]	[1]*[4]	方向角	夾角	距離
W3-36	-53021.511	-15.742	43526.911	26.083	-685200.632962	-1382960.071413	122-35-09	269-43-39	30.451
W3-37	-53037.911	-26.564	43552.569	18.952	-1156930.442916	-1005174.489272	213-24-58	270-49-49	12.177
W3-53	-53048.075	-1.067	43545.863	-20.511	-46463.435821	1088069.066325	303-23-00	269-58-02	16.533
W3-54	-53038.978	18.425	43532.058	-7.666	802078.168650	406596.805348	33-21-00	269-58-00	11.167
W3-20	-53029.650	16.809	43538.197	-5.572	731833.553373	295481.209800	302-34-14	89-13-14	13.897
W3-19	-53022.169	8.139	43526.486	-11.286	354262.069554	598408.199334	32-51-30	270-17-16	0.783
合計				倍面積	-420.720122	420.720122			85.008
				面積	210.3600610	210.3600610			
				坪数	63.63	63.63			

面積（座標法）計算書

地番：東駒込9-9（3街区9-2）

測点名	[1] X(i)	[2] X(i+1)-X(i-1)	[3] Y(i)	[4] Y(i+1)-Y(i-1)	[2]*[3]	[1]*[4]	方向角	夾角	距離
W3-54	-53038.978	-3.042	43532.058	17.801	-132424.520436	-944146.847378	123-23-00	269-57-38	16.533
W3-53	-53048.075	-18.194	43545.863	7.804	-792273.431422	-413987.177300	213-24-42	270-01-42	10.898
W3-52	-53057.172	-0.318	43539.862	-20.023	-13845.676116	1062363.754956	302-03-01	268-38-19	16.543
W3-51	-53048.393	12.139	43525.840	-11.800	528360.171760	625971.037400	33-28-37	271-25-36	4.028
W3-18	-53045.033	9.415	43528.062	6.218	409816.703730	-329834.015194	33-25-22	179-56-45	7.255
合計				倍面積	-366.752484	366.752484			55.257
				面積	183.3762420	183.3762420			
				坪数	55.47	55.47			

面積（座標法）計算書

地番：東駒込9-10（3街区10）

測点名	[1] X(i)	[2] X(i+1)-X(i-1)	[3] Y(i)	[4] Y(i+1)-Y(i-1)	[2]*[3]	[1]*[4]	方向角	夾角	距離
W3-51	-53048.393	-5.412	43525.840	16.216	-235561.846080	-860232.740888	122-03-01	268-57-41	16.543
W3-52	-53057.172	-12.139	43539.862	11.813	-528530.384818	-626764.372836	213-19-21	271-16-20	4.021
W3-50	-53060.532	5.412	43537.653	-16.216	235625.778036	860429.586912	302-03-26	268-44-05	16.527
W3-49	-53051.760	12.139	43523.646	-11.813	528333.538794	626700.440880	33-05-20	271-01-54	4.019
合計				倍面積	-132.914068	132.914068			41.110
				面積	66.4570340	66.4570340			
				坪数	20.10	20.10			

面積（座標法）計算書

地番：東駒込9-11（3街区7）

測点名	[1] X(i)	[2] X(i+1)-X(i-1)	[3] Y(i)	[4] Y(i+1)-Y(i-1)	[2]*[3]	[1]*[4]	方向角	夾角	距離
W3-49	-53051.760	-0.875	43523.646	19.049	-38083.190250	-1010582.976240	122-03-26	269-30-01	16.527
W3-50	-53060.532	-27.070	43537.653	1.926	-1178564.266710	-102194.584632	213-26-03	271-22-37	21.926
W3-30	-53078.830	-8.941	43525.572	-25.326	-389162.139252	1344274.448580	305-14-22	271-48-19	16.217
W3-29	-53069.473	19.173	43512.327	-6.968	834261.845571	369788.087864	32-35-51	267-21-29	11.651
W3-16	-53059.657	17.713	43518.604	11.319	770845.032652	-600582.257583	32-33-25	179-57-34	9.369
合計				倍面積	-702.717989	702.717989			75.690
				面積	351.3589945	351.3589945			
				坪数	106.28	106.28			

面積（座標法）計算書

地番：東駒込9-12（3街区8）

測点名	[1] X(i)	[2] X(i+1)-X(i-1)	[3] Y(i)	[4] Y(i+1)-Y(i-1)	[2]*[3]	[1]*[4]	方向角	夾角	距離
W3-29	-53069.473	-6.738	43512.327	14.919	-293186.059326	-791743.467687	125-14-22	272-39-13	16.217
W3-30	-53078.830	-11.952	43525.572	11.538	-520217.636544	-612423.540540	213-20-13	268-05-51	3.106
W3-6	-53081.425	6.738	43523.865	-14.919	293263.802370	791921.779575	305-14-15	271-54-02	16.176
W3-12	-53072.092	11.952	43510.653	-11.538	520039.324656	612345.797496	32-35-09	267-20-54	3.108
合計				倍面積	-100.568844	100.568844			38.607
				面積	50.2844220	50.2844220			
				坪数	15.21	15.21			

面積（座標法）計算書

地番：東駒込9-13（3街区1）

測点名	[1] X(i)	[2] X(i+1)-X(i-1)	[3] Y(i)	[4] Y(i+1)-Y(i-1)	[2]*[3]	[1]*[4]	方向角	夾角	距離
W3-15	-53052.268	-0.746	43506.929	-17.051	-32456.169034	904594.221668	213-27-31	91-07-45	9.751
W3-4	-53060.403	-15.747	43501.553	-1.417	-685018.955091	75186.591051	152-31-16	119-03-45	8.580
WK78	-53068.015	-8.316	43505.512	4.325	-361791.837792	-229519.164875	152-31-50	180-00-34	0.793
W3-5	-53068.719	-4.077	43505.878	5.141	-177373.464606	-272826.284379	125-14-13	152-42-23	5.846
W3-12	-53072.092	-0.754	43510.653	6.449	-32807.032362	-342261.921308	32-35-09	87-20-56	3.108
W3-29	-53069.473	12.435	43512.327	7.951	541075.786245	-421955.379823	32-35-51	180-00-42	11.651
W3-16	-53059.657	17.205	43518.604	-5.398	748737.581820	286416.028486	302-19-46	89-43-55	13.817
合計				倍面積	365.909180	-365.909180			53.546
				面積	182.9545900	182.9545900			
				坪数	55.34	55.34			

面積（座標法）計算書

地番：東駒込9-14（3街区2）

測点名	[1] X(i)	[2] X(i+1)-X(i-1)	[3] Y(i)	[4] Y(i+1)-Y(i-1)	[2]*[3]	[1]*[4]	方向角	夾角	距離
W3-17	-53037.697	7.235	43516.531	21.133	314842.101785	-1120845.650701	122-27-52	269-04-49	13.667
W3-18	-53045.033	-10.696	43528.062	9.309	-465576.151152	-493796.212197	213-28-37	271-00-45	4.028
W3-51	-53048.393	-6.727	43525.840	-4.416	-292798.325680	234261.703488	213-05-20	179-36-43	4.019
W3-49	-53051.760	-11.264	43523.646	-7.236	-490250.348544	383882.535360	212-33-25	179-28-05	9.369
W3-16	-53059.657	-0.508	43518.604	-16.717	-22107.450832	886998.286069	302-19-46	269-46-21	13.817
W3-15	-53052.268	21.960	43506.929	-2.073	955412.160840	109977.351564	33-23-03	271-03-17	17.450
合計				倍面積	-478.013583	478.013583			62.350
				面積	239.0067915	239.0067915			
				坪数	72.29	72.29			

面積（座標法）計算書

地番：東駒込9-15（3街区3）

測点名	[1] X(i)	[2] X(i+1)-X(i-1)	[3] Y(i)	[4] Y(i+1)-Y(i-1)	[2]*[3]	[1]*[4]	方向角	夾角	距離
W3-19	-53022.169	6.571	43526.486	20.702	286012.539506	-1097664.942638	122-34-14	269-57-28	13.897
W3-20	-53029.650	-16.809	43538.197	5.572	-731833.553373	-295481.209800	213-21-00	270-46-46	11.167
W3-54	-53038.978	-15.383	43532.058	-10.135	-669653.648214	537550.042030	213-25-22	180-04-22	7.255
W3-18	-53045.033	1.281	43528.062	-15.527	55759.447422	823630.227391	302-27-52	269-02-30	13.667
W3-17	-53037.697	8.812	43516.531	-10.567	383467.671172	560449.344199	33-08-57	270-41-05	1.763
W3-3	-53036.221	15.528	43517.495	9.955	675739.662360	-527975.580055	32-36-46	179-27-49	16.682
合計				倍面積	-507.881127	507.881127			64.431
				面積	253.9405635	253.9405635			
				坪数	76.81	76.81			