


S=1 : 1000

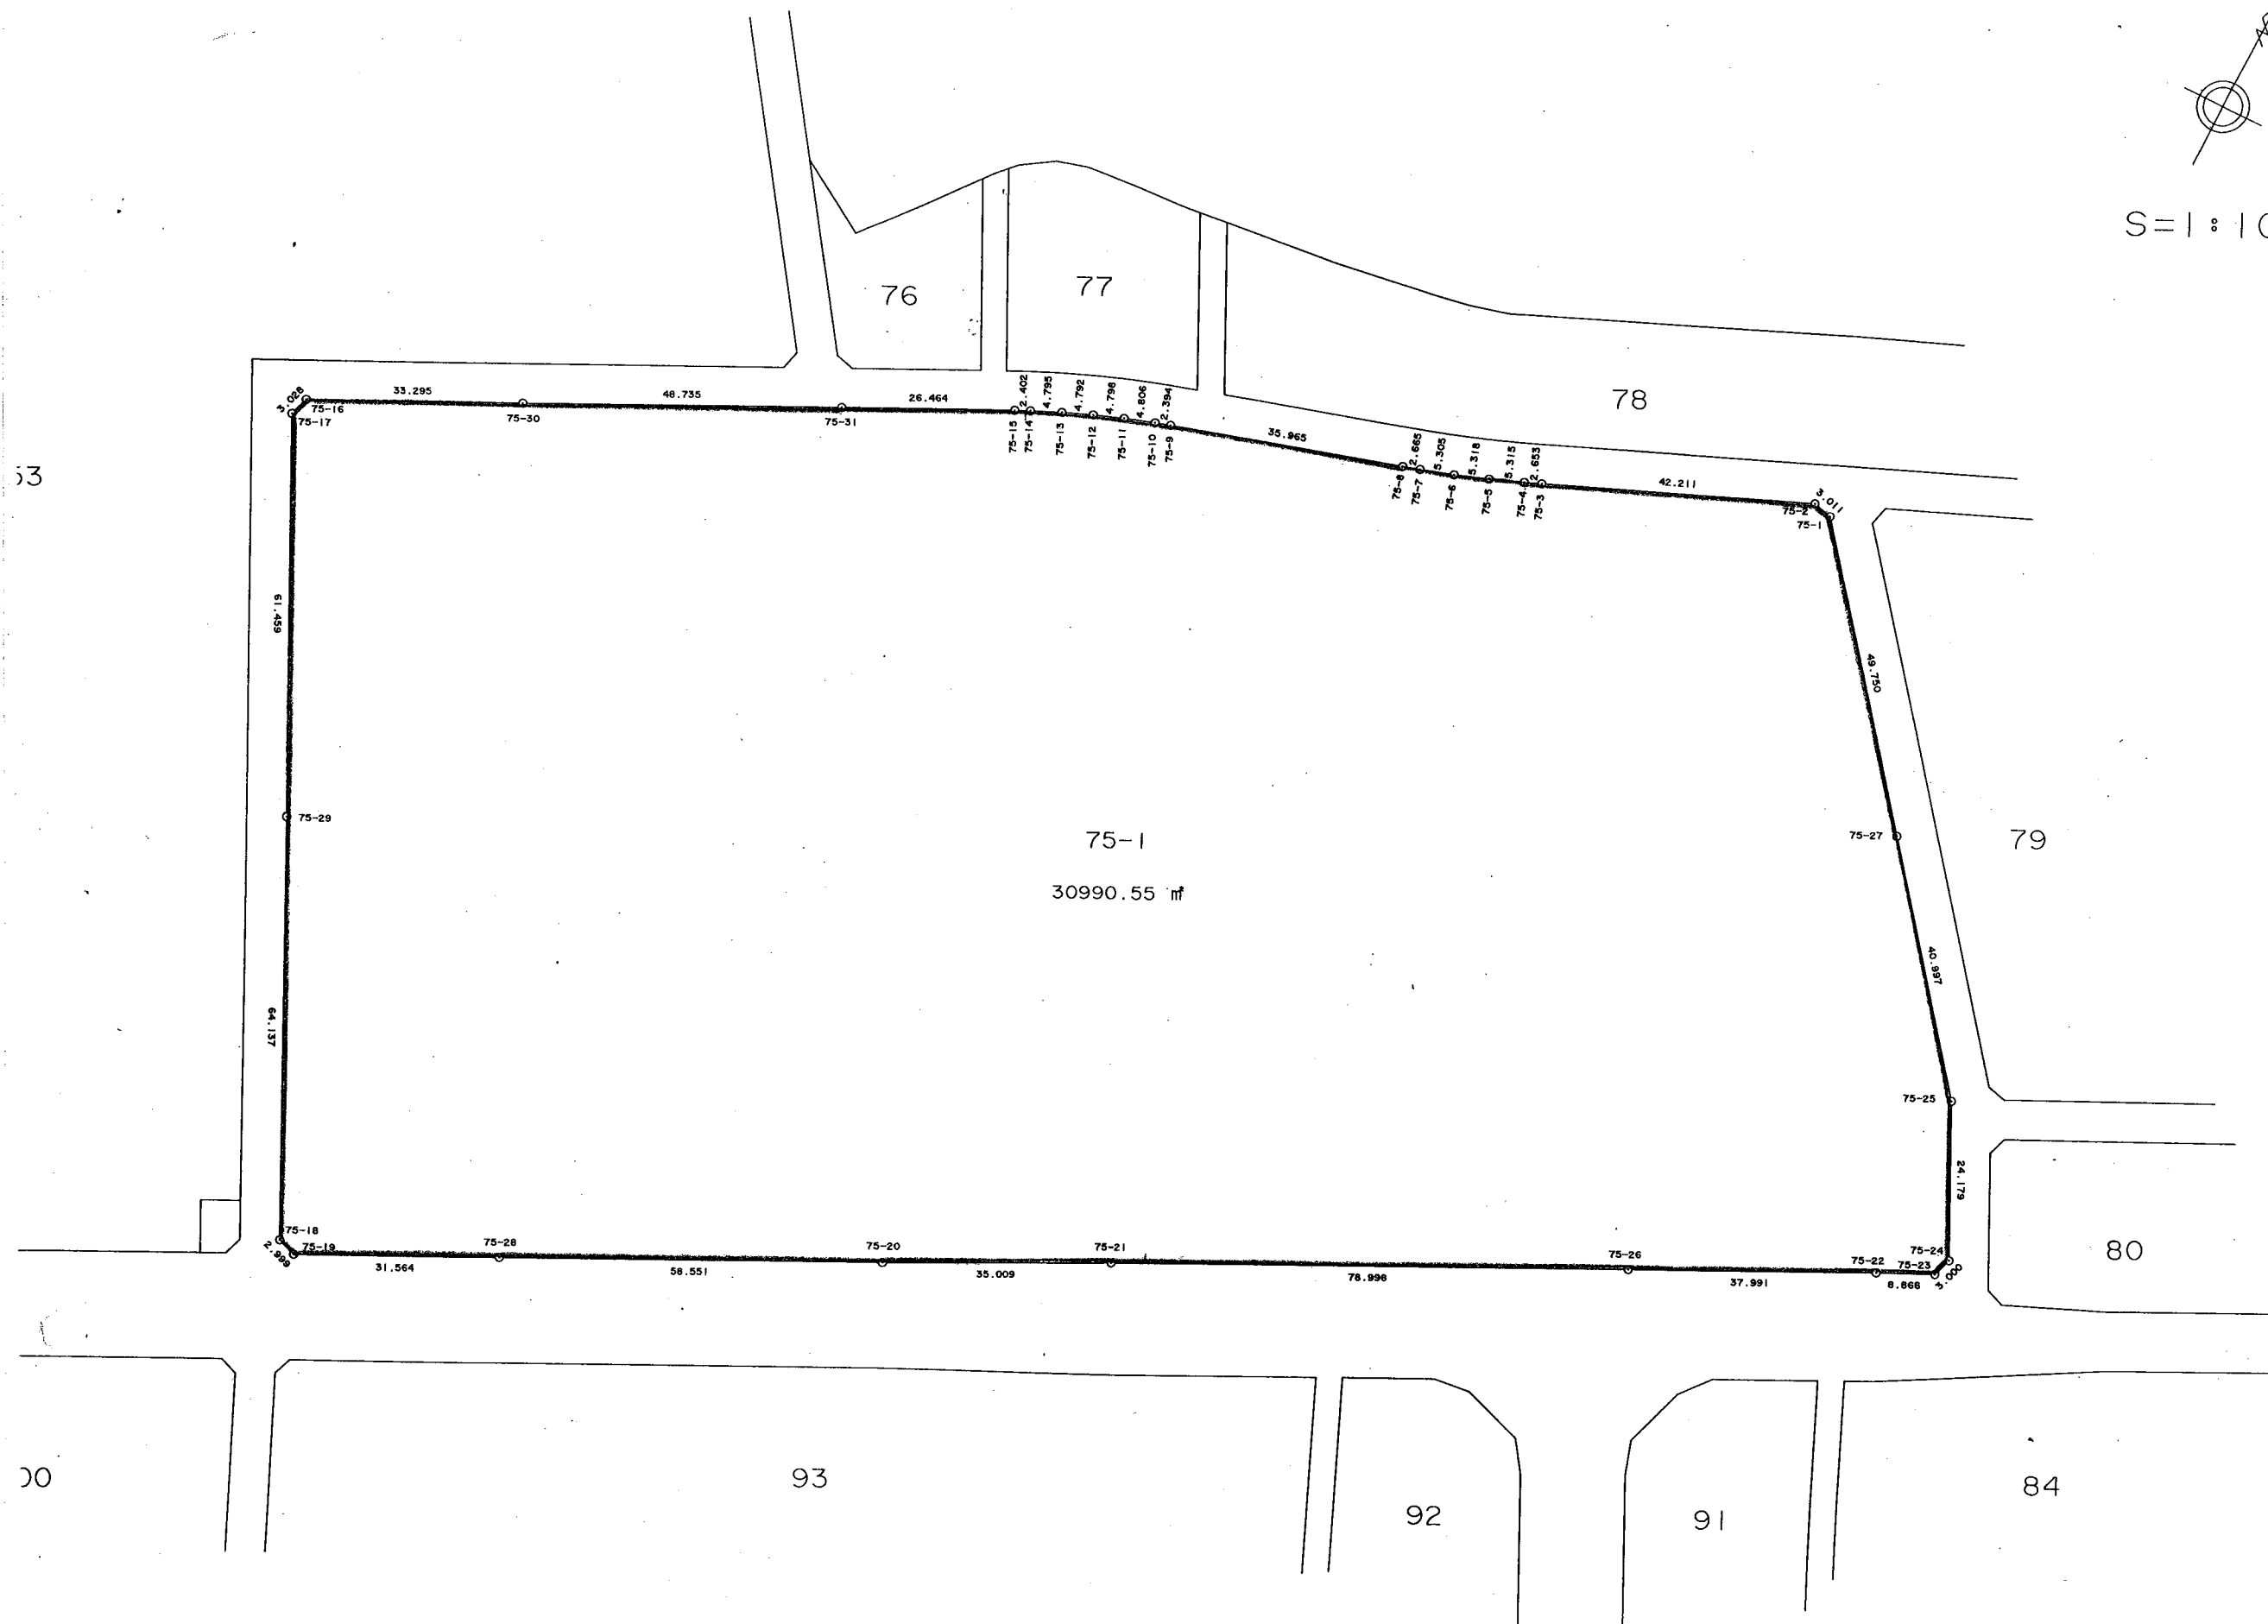

* * 面積計算（座標法） * *

地 器械点	番 : 視準点	75-1 内 角	方 向 角	距 離	[1] X(i)	[2] Y(i)	[3] X(i+1)-X(i-1)	[2]*[3]
75-1	75-2	142-08-38	283-28-03	3.011	-50544.020	44398.531	39.541	1755562.314271
75-2	75-3	143-41-38	247-09-41	42.211	-50543.318	44395.603	-15.682	-696211.846246
75-3	75-4	180-13-17	247-22-58	2.653	-50559.702	44356.702	-17.404	-771984.041608
75-4	75-5	181-14-55	248-37-53	5.315	-50560.722	44354.253	-2.957	-131155.526121
75-5	75-6	181-30-01	250-07-54	5.318	-50562.659	44349.303	-3.744	-166043.790432
75-6	75-7	181-34-49	251-42-43	5.305	-50564.466	44344.301	-3.472	-153963.413072
75-7	75-8	180-55-14	252-37-57	2.665	-50566.131	44339.265	-2.460	-109074.591900
75-8	75-9	180-30-22	253-08-19	35.965	-50566.926	44336.721	-11.227	-497768.366667
75-9	75-10	179-17-49	252-26-08	2.394	-50577.358	44302.302	-11.154	-494147.876508
75-10	75-11	178-54-25	251-20-33	4.806	-50578.080	44300.020	-2.260	-100118.045200
75-11	75-12	178-03-21	249-23-54	4.798	-50579.618	44295.467	-3.226	-142897.176542
75-12	75-13	178-03-04	247-26-58	4.792	-50581.306	44290.976	-3.526	-156169.981376
75-13	75-14	178-13-53	245-40-51	4.795	-50583.144	44286.551	-3.812	-168820.332412
75-14	75-15	178-50-02	244-30-53	2.402	-50585.118	44282.181	-3.008	-133200.800448
75-15	75-31	179-18-05	243-48-58	26.464	-50586.152	44280.013	-12.712	-562887.525256
75-31	75-30	179-59-04	243-48-02	48.735	-50597.830	44256.264	-33.194	-1469042.427216
75-30	75-16	180-07-07	243-55-09	33.295	-50619.346	44212.536	-36.154	-1598460.026544
75-16	75-17	134-13-04	198-08-13	3.028	-50633.984	44182.631	-17.515	-773858.781965
75-17	75-29	135-34-20	153-42-33	61.459	-50636.861	44181.689	-57.978	-2561565.964842
75-29	75-18	180-07-17	153-49-50	64.137	-50691.962	44208.911	-112.664	-4980752.748904
75-18	75-19	135-22-39	109-12-29	2.999	-50749.525	44237.197	-58.550	-2590087.884350
75-19	75-28	134-32-55	63-45-24	31.564	-50750.512	44240.029	12.970	573793.176130
75-28	75-20	180-02-27	63-47-51	58.551	-50736.555	44268.339	39.810	1762322.575590
75-20	75-21	179-10-23	62-58-14	35.009	-50710.702	44320.873	41.763	1850972.619099

<< 大網 緑ヶ丘土地区画整理（確定） 4/4 >>

[illegible]