



街区番号 2

大網白里町駒込土地区画整理事業 面地確定図

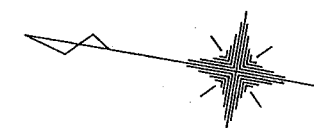

S=1:500

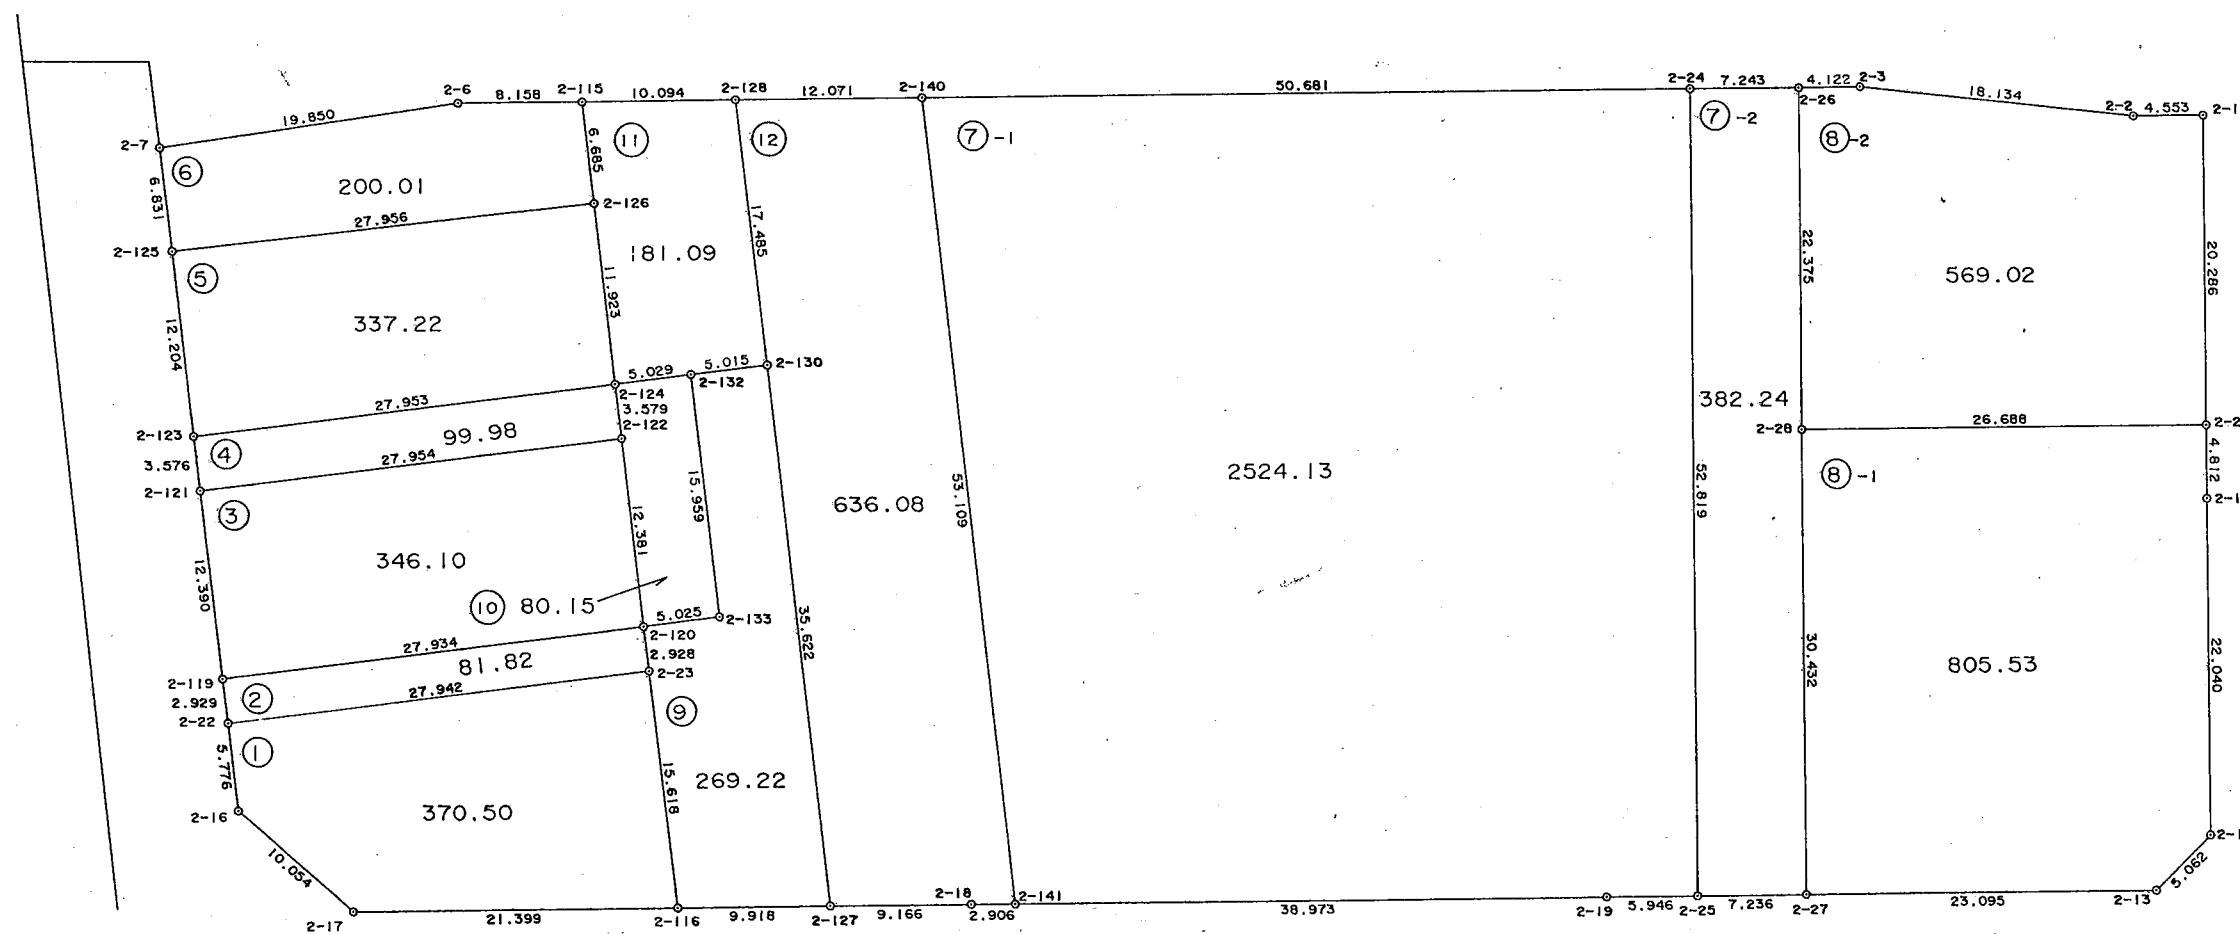

(Work No. 3)

地 器 械 点	番 号 視 準 点	2-1 内 角	方 向 角	距 離	[1] X (i)	[2] Y (i)	[3] X (i+1)-X (i-1)	[2]*[3]
2-23	2-22	90-09-19	343-19-15	27.942	-53517.961	44027.812	31.290	1377630.237480
2-22	2-16	90-11-27	253-30-42	5.776	-53491.194	44019.792	25.127	1106085.313584
2-16	2-17	137-44-14	211-14-56	10.054	-53492.834	44014.254	-10.235	-450485.889690
2-17	2-116	138-27-14	169-42-10	21.399	-53501.429	44009.038	-29.650	-1304867.976700
2-116	2-23	83-27-46	73-09-56	15.618	-53522.484	44012.864	-16.532	-727620.667648
							倍 面 積	741.017026
							面 積	370.5085130
							坪 数	112.07

(Work No. 4)

地 器 械 点	番 号 視 準 点	2-2 内 角	方 向 角	距 離	[1] X (i)	[2] Y (i)	[3] X (i+1) - X (i-1)	[2] * [3]
2-119	2-22	90-00-33	253-19-51	2.929	-53490.354	44022.598	25.919	1141021.717562
2-22	2-23	89-59-24	163-19-15	27.942	-53491.194	44019.792	-27.607	-1215254.397744
2-23	2-120	89-50-41	73-09-56	2.928	-53517.961	44027.812	-25.919	-1141156.859228
2-120	2-119	90-09-22	343-19-18	27.934	-53517.113	44030.615	27.607	1215553.188305
							倍 面 積	163.648895
							面 積	81.8244475
							坪 数	24.75

(Work No. 5)

地 器 械 点	番 ： 視 準 点	2-3 内 角	方 向 角	距 離	[1] X (i)	[2] Y (i)	[3] X (i+1) - X (i-1)	[2] * [3]
2-121	2-119	89-57-54	253-18-20	12.390	-53486.795	44034.466	23.221	1022524.334986
2-119	2-120	90-00-58	163-19-18	27.934	-53490.354	44022.598	-30.318	-1334677.126164
2-120	2-122	90-04-30	73-23-48	12.381	-53517.113	44030.615	-23.221	-1022434.910915
2-122	2-121	89-56-38	343-20-26	27.954	-53513.575	44042.480	30.318	1335279.908640
							倍 面 積	692.206547
							面 積	346.1032735
							坪 数	104.69

(Work No. 6)

地 器 械 点	番 号 視 準 点	2-4 内 角	方 向 角	距 離	[1] X (i)	[2] Y (i)	[3] X (i+1) - X (i-1)	[2] * [3]
2-123	2-121	89-54-08	253-14-13	3.576	-53485.764	44037.890	25.748	1133887.591720
2-121	2-122	90-06-13	163-20-26	27.954	-53486.795	44034.466	-27.811	-1224642.533926
2-122	2-124	89-53-34	73-14-00	3.579	-53513.575	44042.480	-25.748	-1134005.775040
2-124	2-123	90-06-05	343-20-05	27.953	-53512.543	44045.906	27.811	1224960.691766
							倍 面 積	199.974520
							面 積	99.9872600
							坪 数	30.24

* * 面積計算 (座標法) * * (Work No. 7)

地 器械点	番 : 視準点	2-5	内 角	方向角	距 離	[1] X (i)	[2] Y (i)	[3] X (i+1) - X (i-1)	[2] * [3]
2-125	2-123		89-27-55	253-22-34	12.204	-53482.272	44049.584	23.369	1029394.728496
2-123	2-124		89-57-31	163-20-05	27.953	-53485.764	44037.890	-30.271	-1333070.968190
2-124	2-126		90-02-48	73-22-53	11.923	-53512.543	44045.906	-23.369	-1029308.777314
2-126	2-125		90-31-46	343-54-39	27.956	-53509.133	44057.331	30.271	1333659.466701
倍面積									674.449693
面 積									337.2248465
坪 数									102.01

(Work No. 8)

[illegible]

(Work No. 15)

[illegible]

* * 面積計算 (座標法) * * (Work No.262)

地 器械点	番 : 2-12 視準点	内 角	方向角	距 離	[1] X(i)	[2] Y(i)	[3] X(i+1)-X(i-1)	[2]*[3]
2-140	2-128	96-13-24	349-42-32	12.071	-53529.023	44067.709	26.973	1188638.314857
2-128	2-130	83-37-48	253-20-20	17.485	-53517.147	44065.552	6.863	302421.883376
2-130	2-127	180-13-07	253-33-27	35.622	-53522.160	44048.801	-15.095	-664916.651095
2-127	2-18	96-09-28	169-42-55	9.166	-53532.242	44014.637	-19.101	-840723.581337
2-18	2-141	180-01-09	169-44-04	2.906	-53541.261	44016.273	-11.878	-522825.290694
2-141	2-140	83-45-04	73-29-08	53.109	-53544.120	44016.791	12.238	538677.488258
							倍面積	1272.163365
							面 積	636.0816825
							坪 数	192.41

15

(Work No. 9)

[illegible]

(Work No. 10)

[illegible]

(Work No. 12)

[illegible]

* * 面積計算 (座標法) * * (Work No. 11)

地 器械点	番 : 視準点	2-8-1	内 角	方向角	距 離	[1] X (i)	[2] Y (i)	[3] X (i+1) - X (i-1)	[2]*[3]
2-28	2-27		90-01-09	259-42-57	30.432	-53590.008	44056.023	20.825	917466.678975
2-27	2-13		89-58-07	169-41-04	23.095	-53595.441	44026.080	-28.155	-1239554.282400
2-13	2-14		135-04-45	124-45-49	5.062	-53618.163	44030.216	-25.609	-1127569.801544
2-14	2-15		134-58-46	79-44-35	22.040	-53621.050	44034.374	1.038	45707.680212
2-15	2-29		179-58-35	79-43-10	4.812	-53617.125	44056.061	4.784	210764.195824
2-29	2-28		89-58-38	349-41-48	26.688	-53616.266	44060.796	27.117	1194796.605132
									倍面積
									1611.076199
									面 積
									805.5380995
									坪 数
									243.67

* * 面積計算 (座標法) * * (Work No. 13)

地 器械点	番 : 2-9 視準点	内 角	方向角	距 離	[1] X (i)	[2] Y (i)	[3] X (i+1) - X (i-1)	[2] * [3]
2-130	2-132	89-47-21	343-20-48	5.015	-53522.160	44048.801	14.887	655754.500487
2-132	2-133	90-01-40	253-22-28	15.959	-53517.355	44047.364	0.238	10483.272632
2-133	2-120	269-45-47	343-08-15	5.025	-53521.922	44032.073	0.242	10655.761666
2-120	2-23	90-01-41	253-09-56	2.928	-53517.113	44030.615	3.961	174405.266015
2-23	2-116	180-00-00	253-09-56	15.618	-53517.961	44027.812	-5.371	-236473.378252
2-116	2-127	96-32-16	169-42-12	9.918	-53522.484	44012.864	-14.281	-628547.710784
2-127	2-130	83-51-15	73-33-27	35.622	-53532.242	44014.637	0.324	14260.742388
倍面積								538.454152
面 積								269.2270760
坪 数								81.44

* * 面積計算 (座標法) * * (Work No. 14)

地 器械点	番 : 視準点	2-10	内 角	方向角	距 離	[1] X (i)	[2] Y (i)	[3] X (i+1) - X (i-1)	[2] * [3]
2-124	2-122		90-05-22	253-14-00	3.579	-53512.543	44045.906	3.780	166493.524680
2-122	2-120		180-09-48	253-23-48	12.381	-53513.575	44042.480	-4.570	-201274.133600
2-120	2-133		89-44-27	163-08-15	5.025	-53517.113	44030.615	-8.347	-367523.543405
2-133	2-132		90-14-13	73-22-28	15.959	-53521.922	44032.073	-0.242	-10655.761666
2-132	2-124		89-46-10	343-08-38	5.029	-53517.355	44047.364	9.379	413120.226956
倍面積									160.312965
面 積									80.1564825
坪 数									24.24