




S=1:500

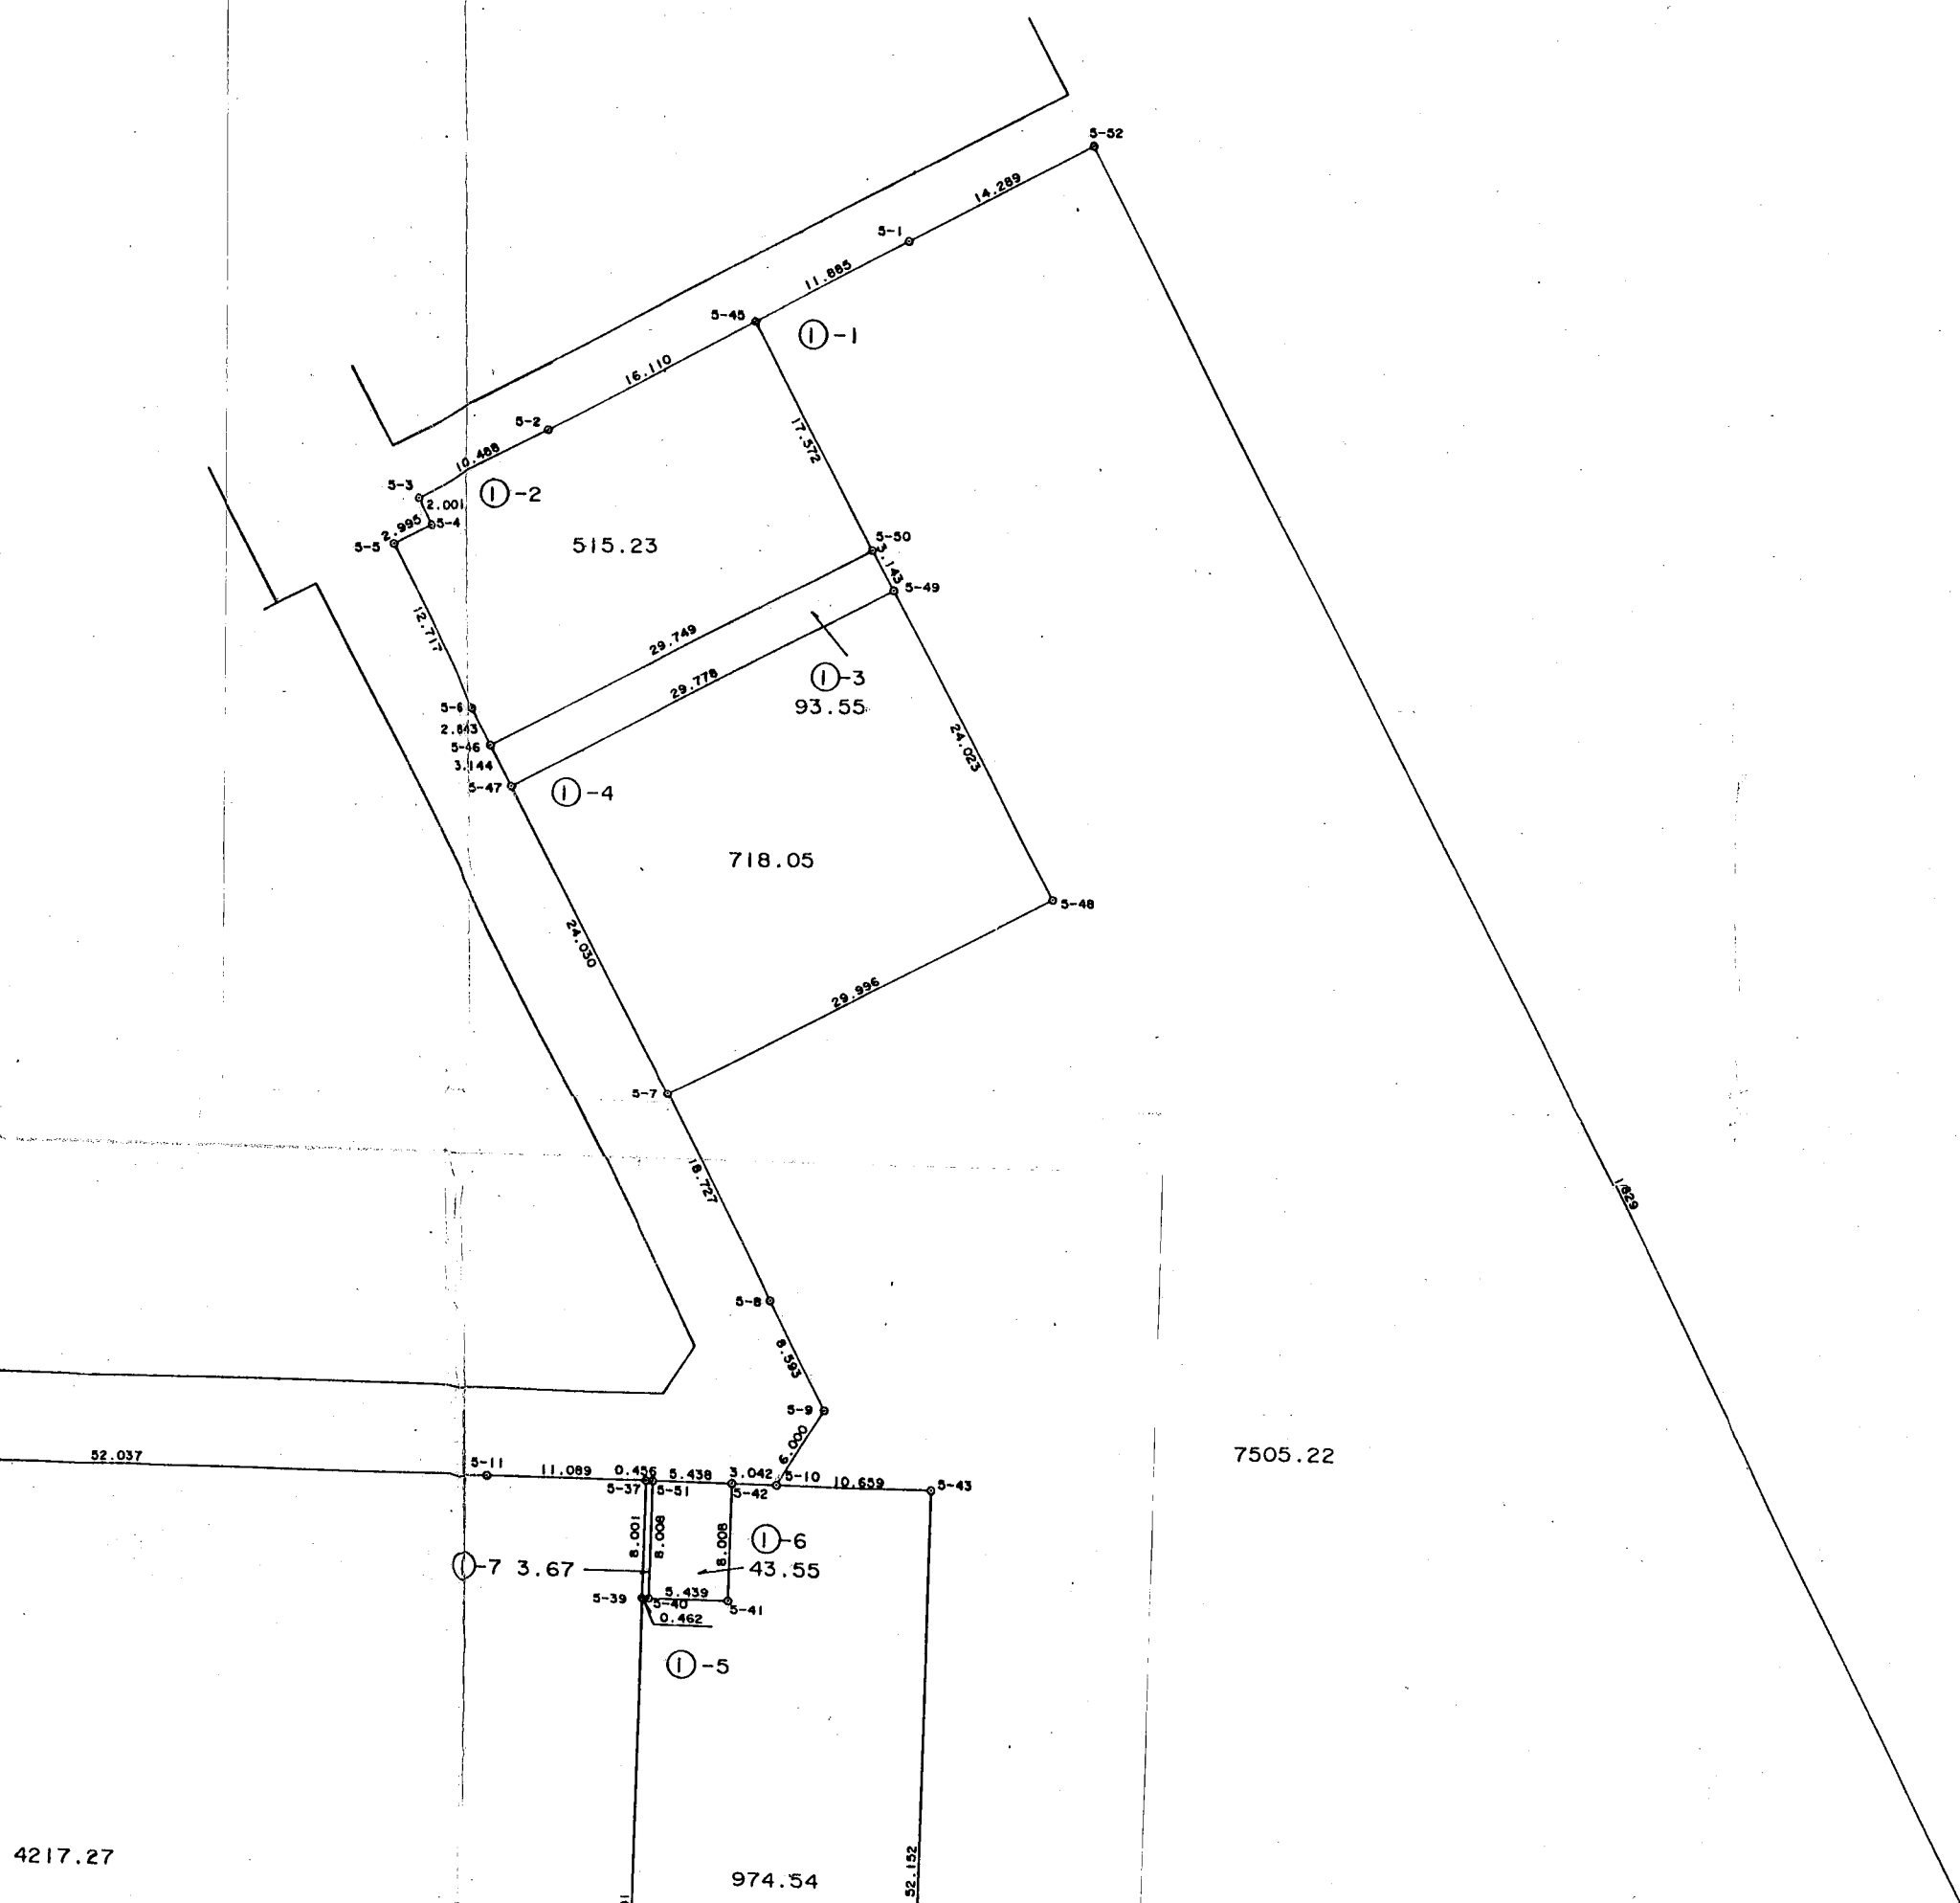



拡大図 S=1:250

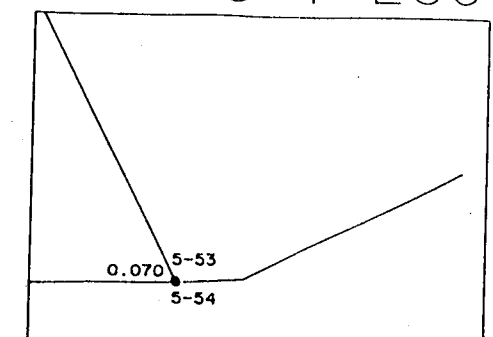

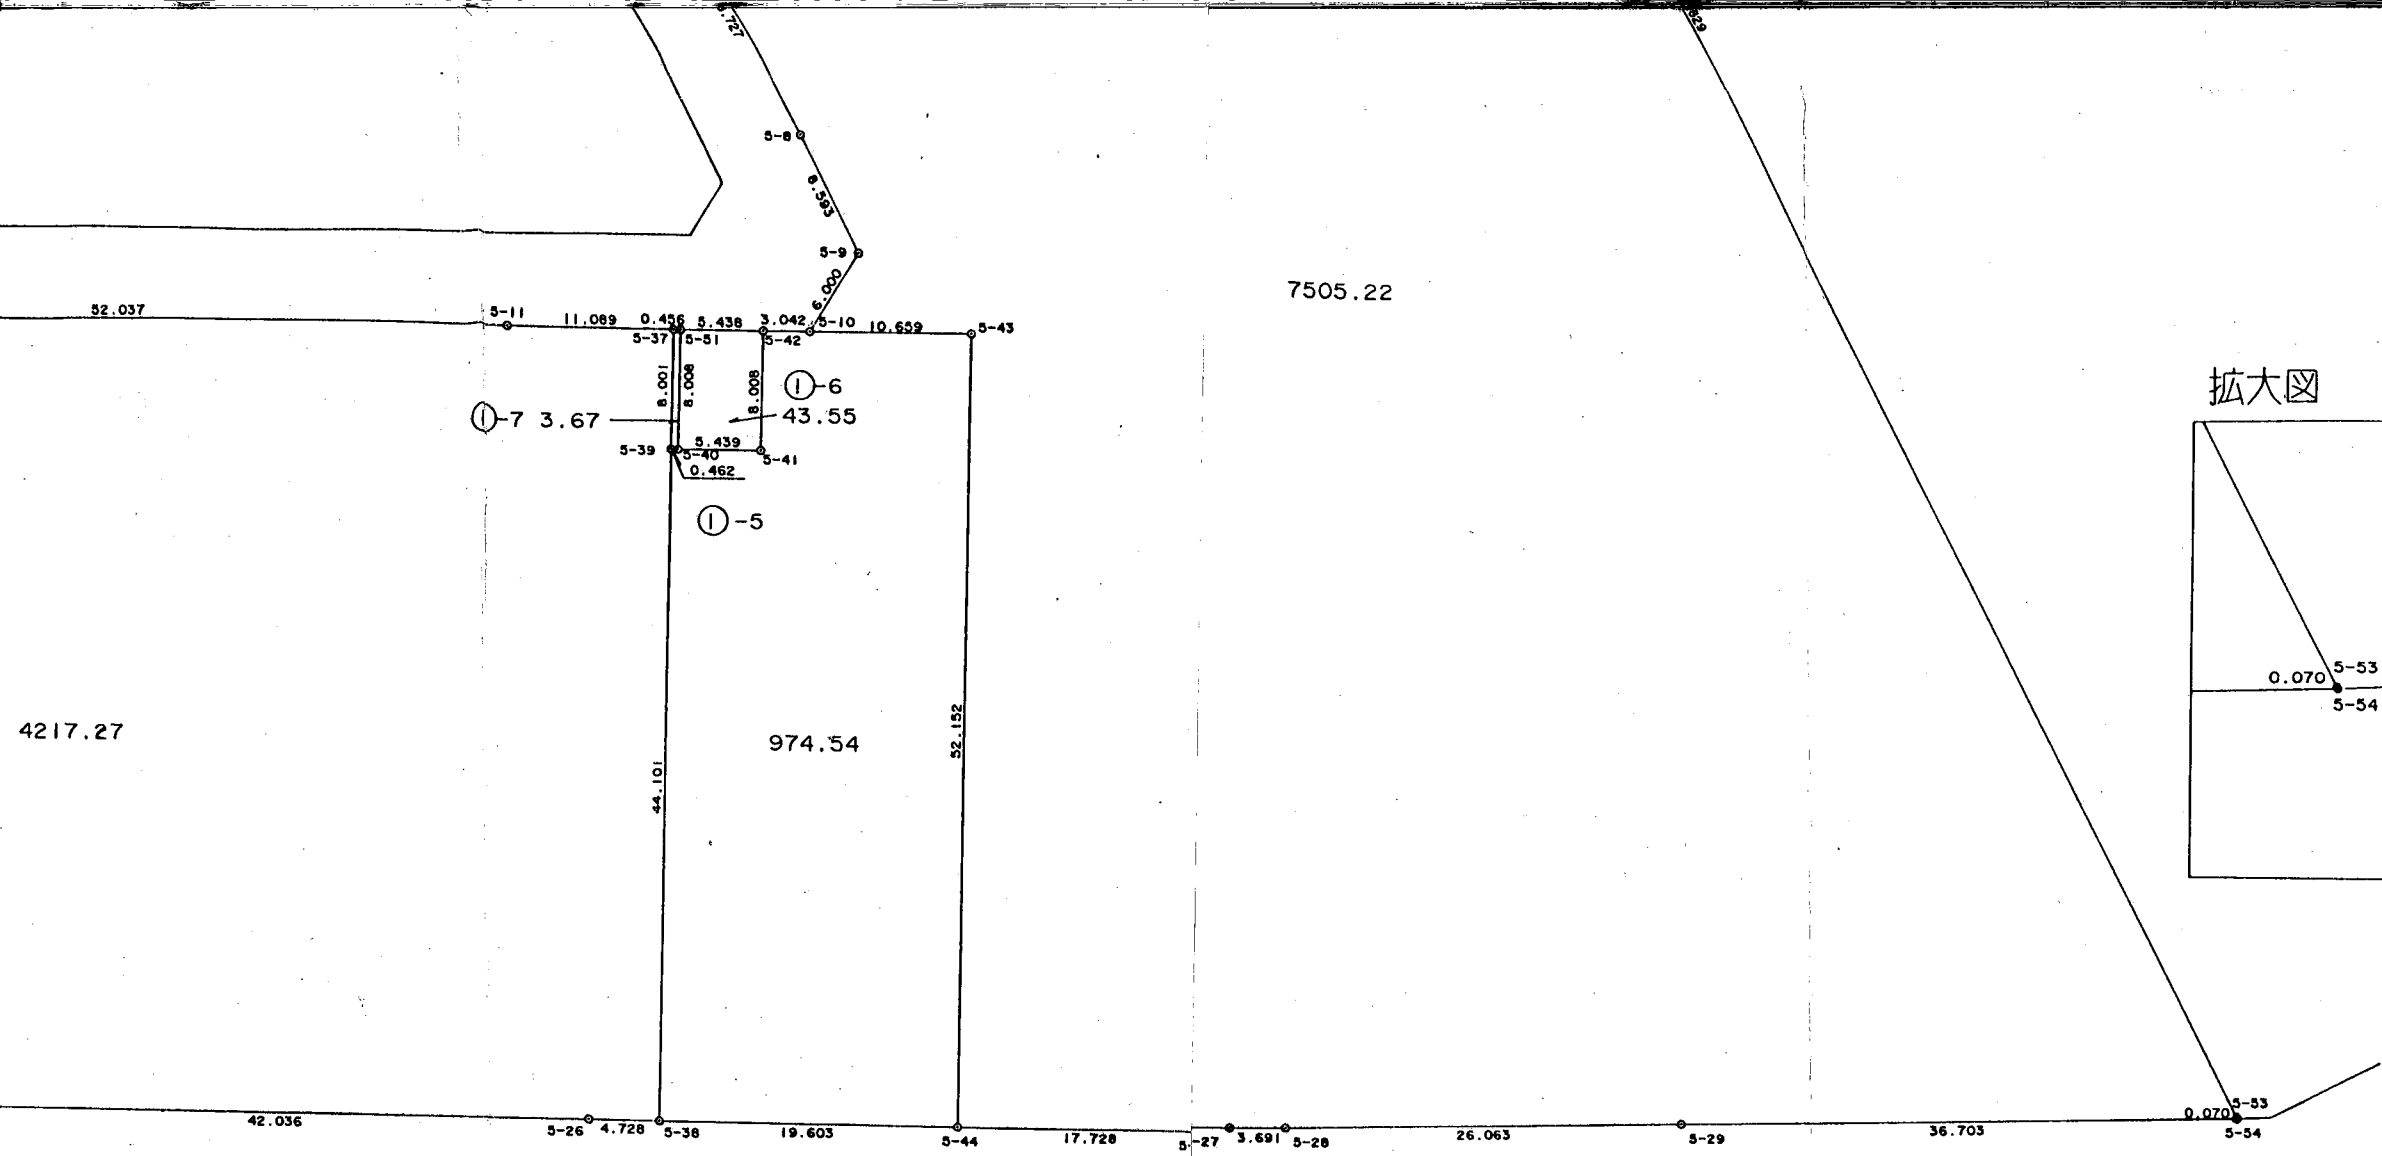

拡大図 S=1:250

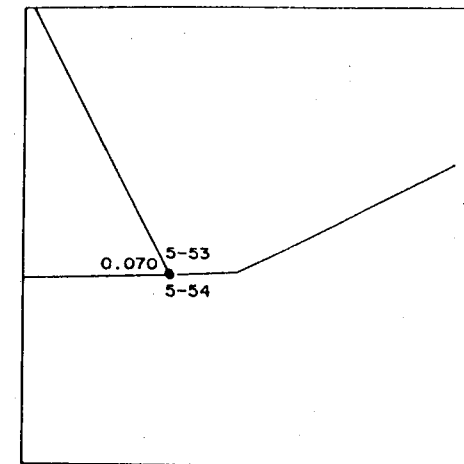

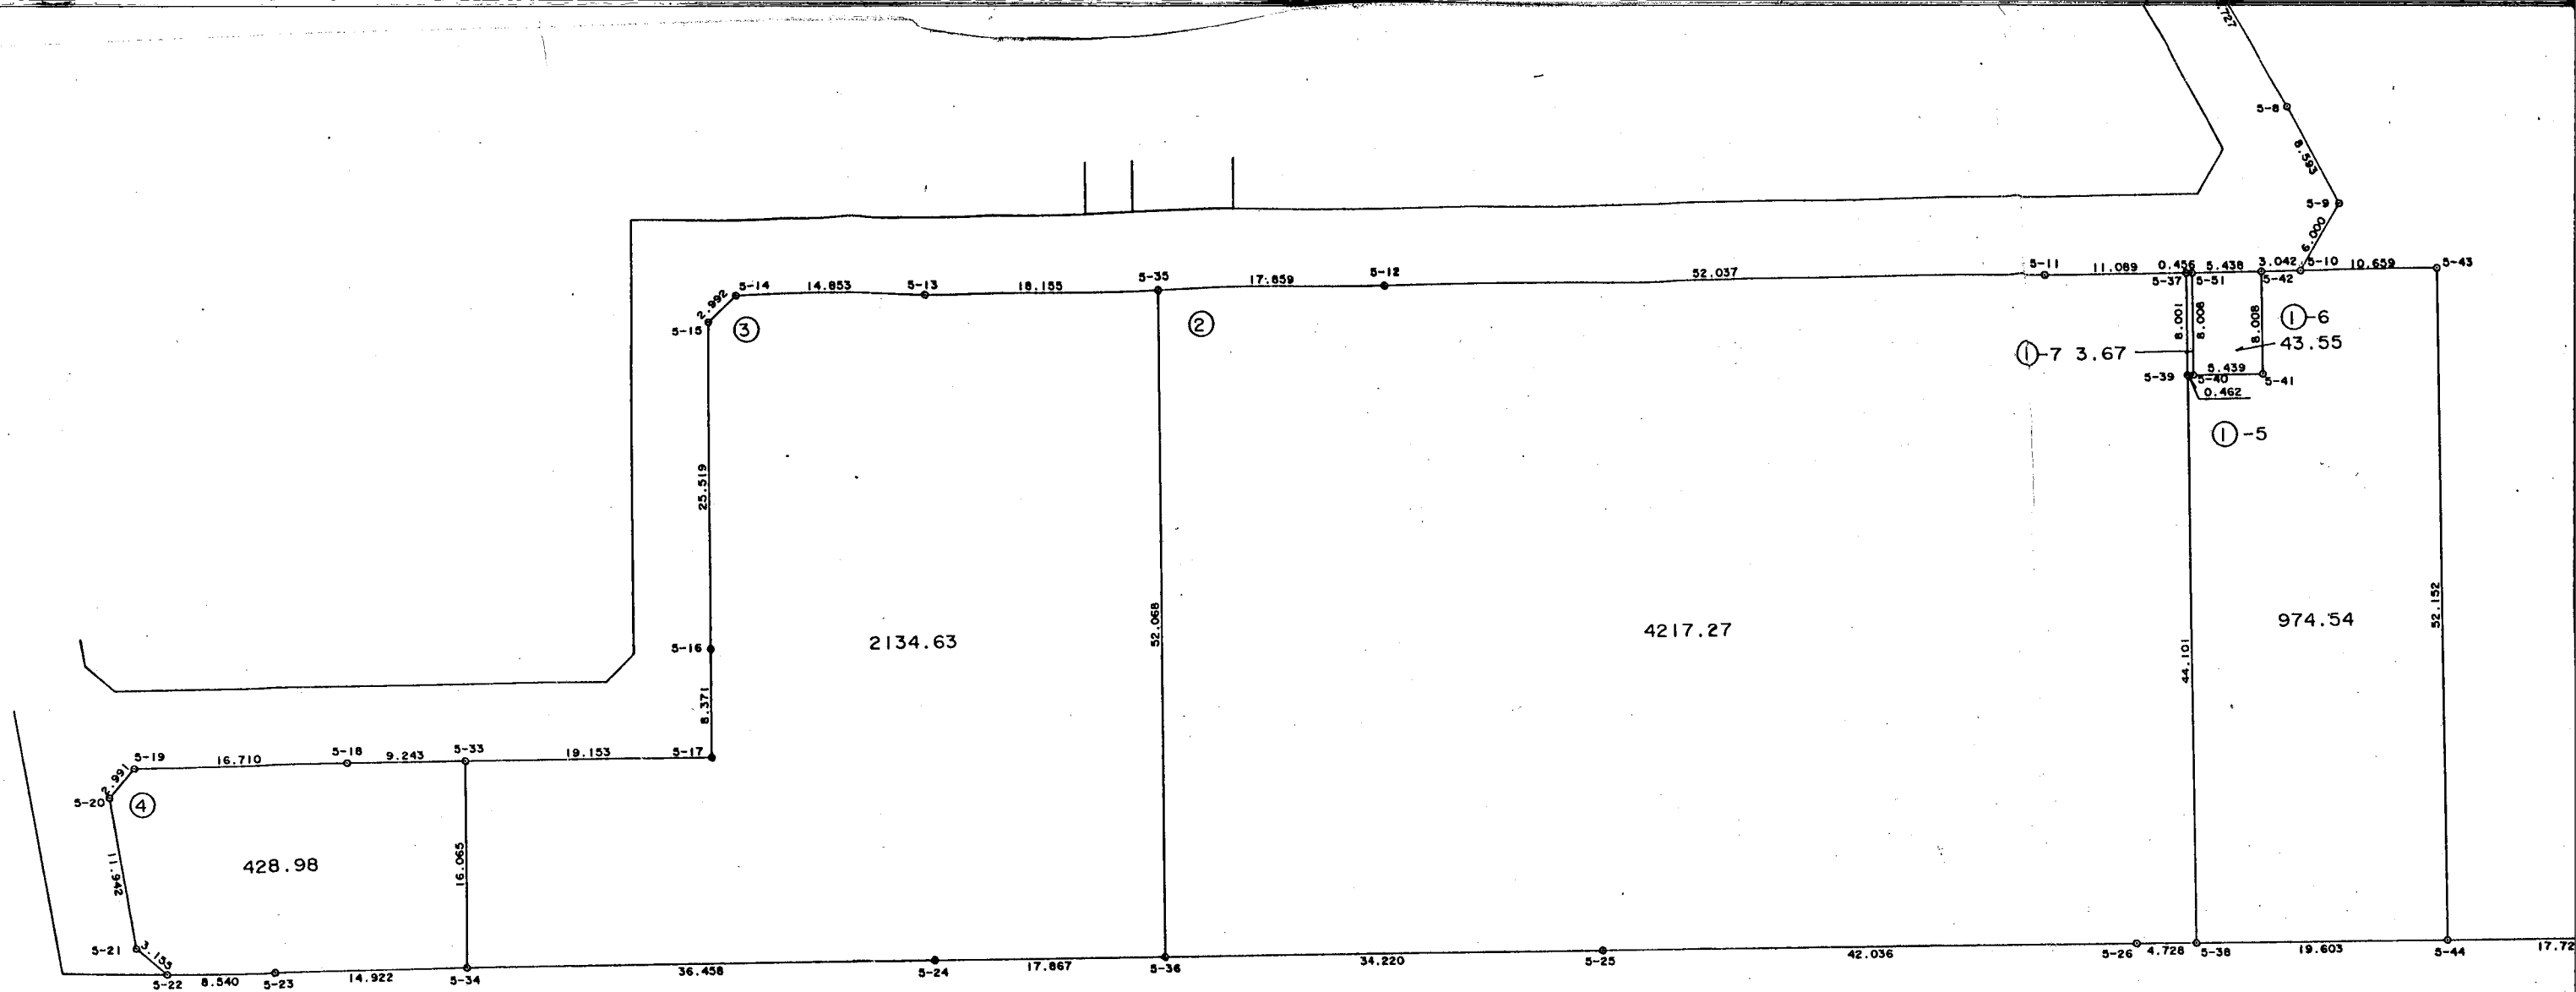

* * 面積計算 (座標法) * *

(Work No. 32)

地 器械点	番 : 視準点	5-4 内 角	方向角	距 離	[1] X(i)	[2] Y(i)	[3] X(i+1)-X(i-1)	[2]*[3]
5-34	5-33	90-29-35	17-09-22	16.065	-53794.084	43899.346	11.071	486009.659566
5-33	5-18	89-58-10	287-07-32	9.243	-53778.734	43904.085	18.072	793434.624120
5-18	5-19	179-59-28	287-07-00	16.710	-53776.012	43895.252	7.640	335359.725280
5-19	5-20	130-34-43	237-41-43	2.991	-53771.094	43879.282	3.320	145679.216240
5-20	5-21	129-41-29	187-23-12	11.942	-53772.692	43876.754	-13.441	-589747.450514
5-21	5-22	139-59-01	147-22-13	3.155	-53784.535	43875.219	-14.500	-636190.675500
5-22	5-23	140-26-45	107-48-58	8.540	-53787.192	43876.920	-5.270	-231231.368400
5-23	5-34	178-50-49	106-39-47	14.922	-53789.805	43885.050	-6.892	-302455.764600
倍面積								857.966192
面 積								428.9830960
坪 数								129.76

* * 面積計算 (座標法) * * (Work No. 31)

地 器械点	番 : 視準点	5-3	内 角	方向角	距 離	[1] X (i)	[2] Y (i)	[3] X (i+1) - X (i-1)	[2] * [3]
5-36	5-35		89-54-24	17-04-19	52.068	-53810.043	43951.274	44.500	1955831.693000
5-35	5-13		90-00-30	287-04-49	18.155	-53760.270	43966.559	55.106	2422821.200254
5-13	5-14		179-57-51	287-02-40	14.853	-53754.937	43949.204	9.686	425691.989944
5-14	5-15		135-25-35	242-28-15	2.992	-53750.584	43935.004	2.970	130486.961880
5-15	5-16		134-36-16	197-04-31	25.519	-53751.967	43932.350	-25.777	-1132444.185950
5-16	5-17		180-02-41	197-07-12	8.371	-53776.361	43924.857	-32.395	-1422945.742515
5-17	5-33		269-58-01	287-05-13	19.153	-53784.362	43922.393	-2.373	-104227.838589
5-33	5-34		90-04-09	197-09-22	16.065	-53778.734	43904.085	-9.722	-426835.514370
5-34	5-24		89-53-17	107-02-39	36.458	-53794.084	43899.346	-26.036	-1142963.372456
5-24	5-36		180-07-16	107-09-55	17.867	-53804.770	43934.202	-15.959	-701145.929718
								倍面積	4269.261480
								面 積	2134.6307400
								坪 数	645.72

* * 面積計算 (座標法) * * (Work No. 30)

地 器械点	番 : 視準点	5-2 内 角	方 向 角	距 離	[1] X (i)	[2] Y (i)	[3] X (i+1) - X (i-1)	[2] * [3]
5-38	5-39	89-35-42	17-03-59	44.101	-53833.857	44028.677	40.740	1793728.300980
5-39	5-37	180-02-34	17-06-33	8.001	-53791.698	44041.620	49.805	2193492.884100
5-37	5-11	89-58-01	287-04-34	11.089	-53784.052	44043.974	10.903	480211.448522
5-11	5-12	180-00-20	287-04-54	52.037	-53780.795	44033.373	18.542	816466.802166
5-12	5-35	179-58-55	287-03-49	17.859	-53765.510	43983.632	20.525	902764.046800
5-35	5-36	90-00-30	197-04-19	52.068	-53760.270	43966.559	-44.533	-1957962.771947
5-36	5-25	90-01-33	107-05-52	34.220	-53810.043	43951.274	-59.834	-2629780.528516
5-25	5-26	179-57-51	107-03-43	42.036	-53820.104	43983.981	-22.395	-985021.254495
5-26	5-38	180-24-34	107-28-17	4.728	-53832.438	44024.167	-13.753	-605464.368751
倍面積								8434.558859
面 積								4217.2794295
坪 数								1275.72

44

* * 面積計算 (座標法) * * (Work No. 29)

地 器械点	番 : 視準点	5-1-7 内 角	方 向 角	距 離	[1] X(i)	[2] Y(i)	[3] X(i+1)-X(i-1)	[2]*[3]
5-51	5-37	89-53-17	286-57-30	0.456	-53784.185	44044.410	7.788	343017.865080
5-37	5-39	90-09-03	197-06-33	8.001	-53784.052	44043.974	-7.513	-330902.376662
5-39	5-40	90-42-51	107-49-24	0.462	-53791.698	44041.620	-7.788	-342996.136560
5-40	5-51	89-14-49	17-04-13	8.008	-53791.840	44042.059	7.513	330887.989267
							倍面積	7.341125
							面 積	3.6705625
							坪 数	1.11

* * 面積計算 (座標法) * * (Work No. 28)

地 器械点	番 : 視準点	5-1-6 内 角	方向角	距 離	[1] X (i)	[2] Y (i)	[3] X (i+1) - X (i-1)	[2] * [3]
5-51	5-40	90-00-36	197-04-13	8.008	-53784.185	44044.410	-6.060	-266909.124600
5-40	5-41	89-59-34	107-03-47	5.439	-53791.840	44042.059	-9.250	-407389.045750
5-41	5-42	90-00-09	17-03-56	8.008	-53793.435	44047.259	6.060	266926.389540
5-42	5-51	89-59-41	287-03-37	5.438	-53785.780	44049.609	9.250	407458.883250
							倍面積	87.102440
							面 積	43.5512200
							坪 数	13.17

* * 面積計算 (座標法) * * (Work No. 27)

地 器械点	番 : 視準点	5-1-5 内 角	方 向 角	距 離	[1] X (i)	[2] Y (i)	[3] X (i+1) - X (i-1)	[2] * [3]
5-44	5-43	89-52-08	17-03-47	52.152	-53839.652	44047.405	44.061	1940772.711705
5-43	5-10	89-59-32	287-03-19	10.659	-53789.796	44062.707	52.982	2334530.342274
5-10	5-42	179-57-31	287-00-50	3.042	-53786.670	44052.517	4.016	176914.908272
5-42	5-41	90-03-06	197-03-56	8.008	-53785.780	44049.609	-6.765	-297995.604885
5-41	5-40	269-59-51	287-03-47	5.439	-53793.435	44047.259	-6.060	-266926.389540
5-40	5-39	180-45-37	287-49-24	0.462	-53791.840	44042.059	1.737	76501.056483
5-39	5-38	89-14-35	197-03-59	44.101	-53791.698	44041.620	-42.017	-1850496.747540
5-38	5-44	90-07-40	107-11-39	19.603	-53833.857	44028.677	-47.954	-2111351.176858
倍面積								1949.099911
面 積								974.5499555
坪 数								294.80

* * 面積計算 (座標法) * * (Work No. 26)

地 器械点	番 : 視準点	5-1-4 内 角	方向角	距 離	[1] X (i)	[2] Y (i)	[3] X (i+1) - X (i-1)	[2] * [3]
5-49	5-47	90-30-20	259-44-18	29.778	-53726.859	44077.156	18.296	806435.646176
5-47	5-7	90-00-53	169-45-11	24.030	-53732.163	44047.855	-28.951	-1275229.450105
5-7	5-48	89-58-13	79-43-24	29.996	-53755.810	44052.129	-18.296	-805977.752184
5-48	5-49	89-30-34	349-13-58	24.023	-53750.459	44081.644	28.951	1276207.675444
							倍面積	1436.119331
							面 積	718.0596655
							坪 数	217.21

* * 面積計算 (座標法) * * (Work No. 25)

地 器械点	番 : 視準点	5-1-3 内 角	方 向 角	距 離	[1] X (i)	[2] Y (i)	[3] X (i+1) - X (i-1)	[2] * [3]
5-46	5-47	89-54-06	169-38-30	3.144	-53729.071	44047.289	-8.391	-369600.801999
5-47	5-49	90-05-48	79-44-18	29.778	-53732.163	44047.855	2.212	97433.855260
5-49	5-50	89-22-39	349-06-57	3.143	-53726.859	44077.156	8.391	369851.415996
5-50	5-46	90-37-27	259-44-24	29.749	-53723.772	44076.562	-2.212	-97497.355144
							倍面積	187.114113
							面 積	93.5570565
							坪 数	28.30

* * 面積計算 (座標法) * * (Work No. 24)

地 器械点	番 : 視準点	5-1-2 内 角	方 向 角	距 離	[1] X (i)	[2] Y (i)	[3] X (i+1) - X (i-1)	[2] * [3]
5-45	5-2	90-30-42	259-43-26	16.110	-53706.511	44073.273	14.387	634082.178651
5-2	5-3	180-00-02	259-43-28	10.488	-53709.385	44057.422	-4.744	-209008.409968
5-3	5-4	89-54-25	169-37-53	2.001	-53711.255	44047.103	-3.839	-169096.828417
5-4	5-5	270-04-14	259-42-07	2.995	-53713.224	44047.463	-2.504	-110294.847352
5-5	5-6	90-03-28	169-45-35	12.717	-53713.759	44044.516	-13.050	-574780.933800
5-6	5-46	179-51-47	169-37-22	2.843	-53726.274	44046.777	-15.312	-674444.249424
5-46	5-50	90-07-02	79-44-24	29.749	-53729.071	44047.289	2.502	110206.317078
5-50	5-45	89-28-20	349-12-44	17.572	-53723.772	44076.562	22.560	994367.238720
倍面積								1030.465488
面 積								515.2327440
坪 数								155.85

82

* * 面積計算 (座標法) * * (Work No. 23)

地 器械点	番 : 視準点	5-1-1 内 角	方 向 角	距 離	[1] X (i)	[2] Y (i)	[3] X (i+1) - X (i-1)	[2] * [3]
5-43	5-44	270-00-28	197-03-47	52.152	-53789.796	44062.707	-52.982	-2334530.342274
5-44	5-27	90-03-48	107-07-35	17.728	-53839.652	44047.405	-55.077	-2425998.925185
5-27	5-28	179-30-50	106-38-25	3.691	-53844.873	44064.347	-6.278	-276635.970466
5-28	5-29	179-08-24	105-46-49	26.063	-53845.930	44067.883	-8.144	-358888.839152
5-29	5-54	180-09-01	105-55-50	36.703	-53853.017	44092.964	-17.161	-756679.355204
5-54	5-53	63-47-42	349-43-32	0.070	-53863.091	44128.258	-10.005	-441503.221290
5-53	5-52	180-00-00	349-43-32	163.829	-53863.022	44128.245	161.271	7116606.199395
5-52	5-1	89-57-17	259-40-49	14.289	-53701.820	44099.024	158.642	6995957.365408
5-1	5-45	179-59-29	259-40-18	11.885	-53704.380	44084.966	-4.691	-206802.575506
5-45	5-50	89-32-26	169-12-44	17.572	-53706.511	44073.273	-19.392	-854668.910016
5-50	5-49	179-54-13	169-06-57	3.143	-53723.772	44076.562	-20.348	-896869.883576
5-49	5-48	180-07-01	169-13-58	24.023	-53726.859	44077.156	-26.687	-1176287.062172
5-48	5-7	270-29-26	259-43-24	29.996	-53750.459	44081.644	-28.951	-1276207.675444
5-7	5-8	90-01-09	169-44-33	18.727	-53755.810	44052.129	-23.779	-1047515.575491
5-8	5-9	179-54-36	169-39-09	8.593	-53774.238	44055.464	-26.881	-1184254.927784
5-9	5-10	238-48-05	228-27-14	6.000	-53782.691	44057.008	-12.432	-547716.723456
5-10	5-43	58-36-05	107-03-19	10.659	-53786.670	44052.517	-7.105	-312993.133285
							倍面積	15010.444502
							面 積	7505.2222510
							坪 数	2270.32