



大網白里町駒込土地区画整理事業

画地確定図

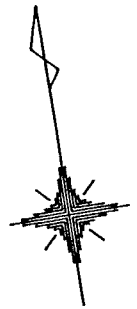

S=1:500

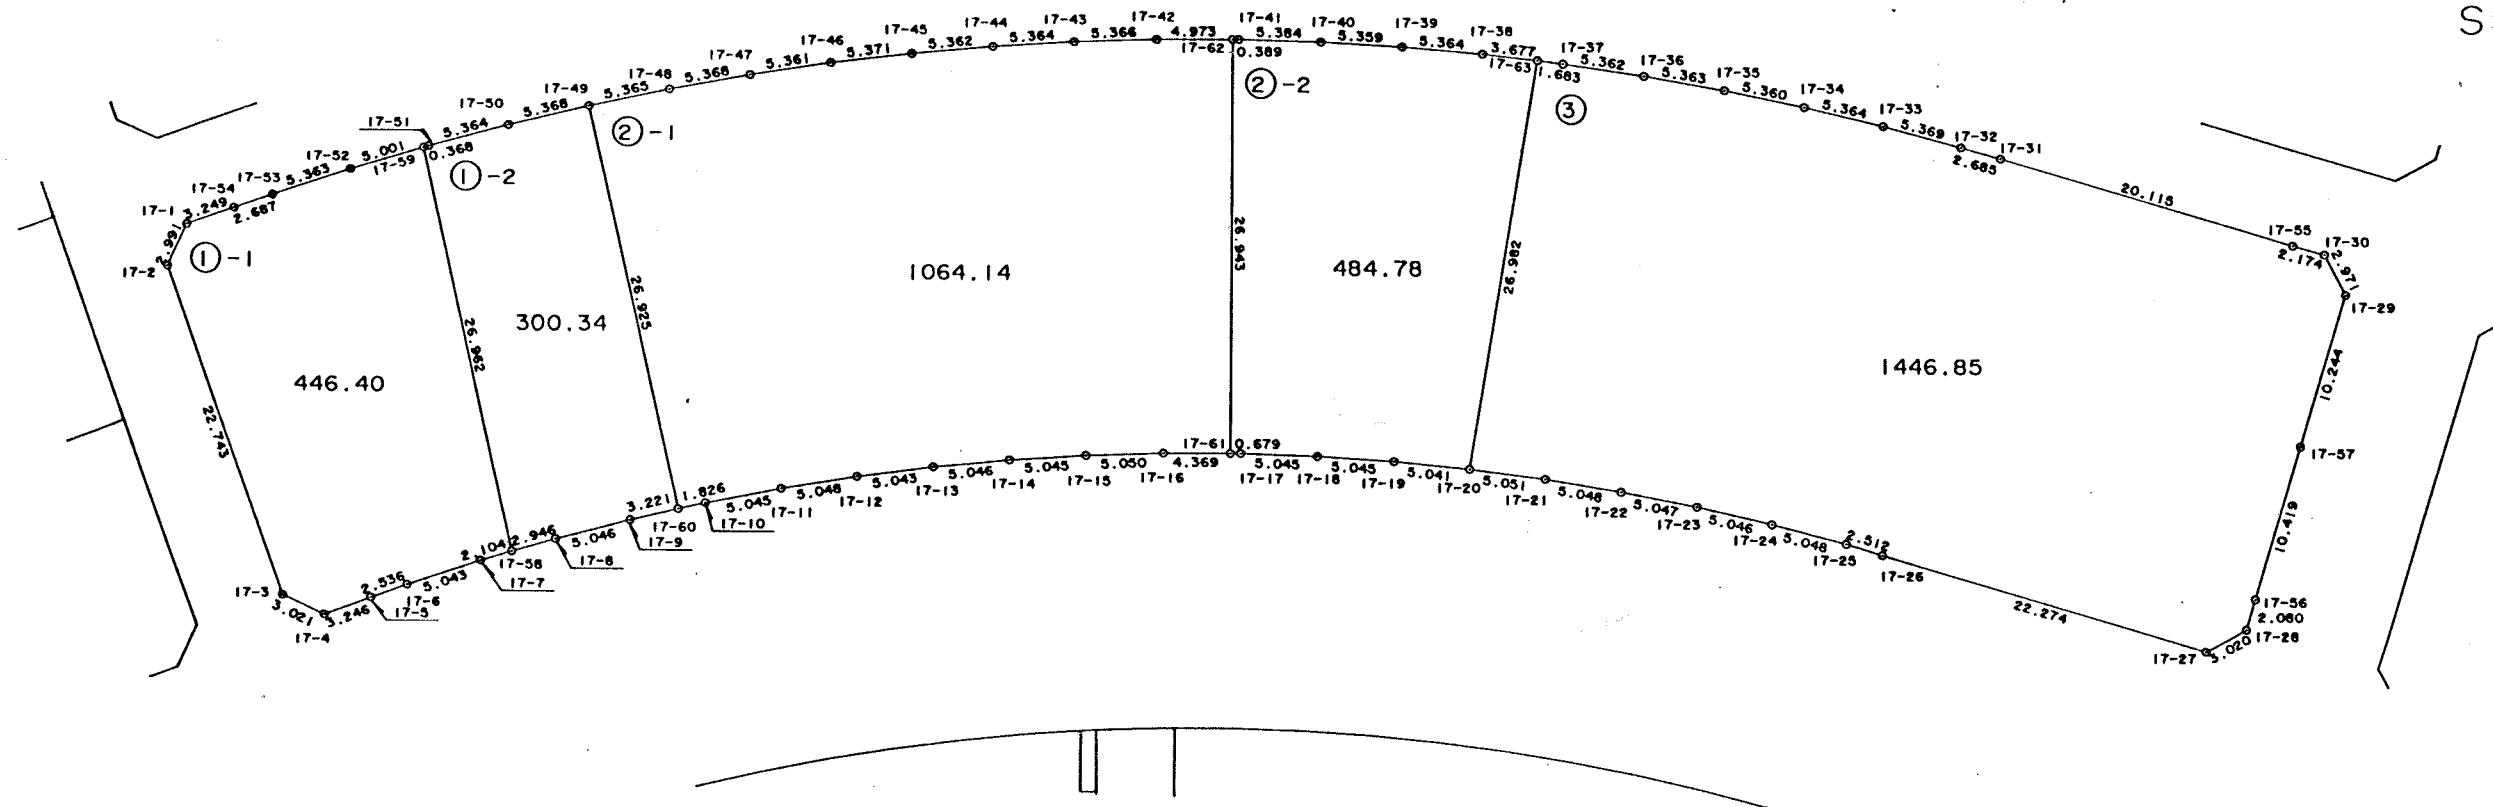

(Work No. 138)

[illegible]

(Work No. 139)

地 器 械 点	番 ： 視 準 点	17-1-2						
		内 角	方 向 角	距 離	[1]	[2]	[3]	[2] * [3]
					X (i)	Y (i)	X (i+1) - X (i-1)	
17-49	17-50	89-40-50	266-17-15	5.368	-53570.503	44154.136	26.531	1171453.382216
17-50	17-51	178-25-58	264-43-13	5.364	-53570.850	44148.779	-0.841	-37129.123139
17-51	17-59	178-30-48	263-14-01	0.368	-53571.344	44143.438	-0.537	-23705.026206
17-59	17-58	93-36-46	176-50-47	26.962	-53571.387	44143.073	-26.964	-1190273.820372
17-58	17-8	86-57-22	83-48-09	2.946	-53598.308	44144.556	-26.603	-1174377.623268
17-8	17-9	181-29-23	85-17-32	5.046	-53597.990	44147.485	0.732	32315.959020
17-9	17-60	181-14-09	86-31-41	3.221	-53597.576	44152.514	0.609	26888.881026
17-60	17-49	90-04-44	356-36-25	26.925	-53597.381	44155.729	27.073	1195428.051217
							倍 面 積	600.680494
							面 積	300.3402470
							坪 数	90.85

(Work No. 140)

[illegible]

* * 面積計算 (座標法) * * (Work No.141)

[illegible]

* * 面積計算 (座標法) * * (Work No.142)

[illegible]