



街区番号 23

大網白里町駒込土地区画整理事業 画地確定図

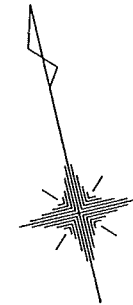

S=1:500

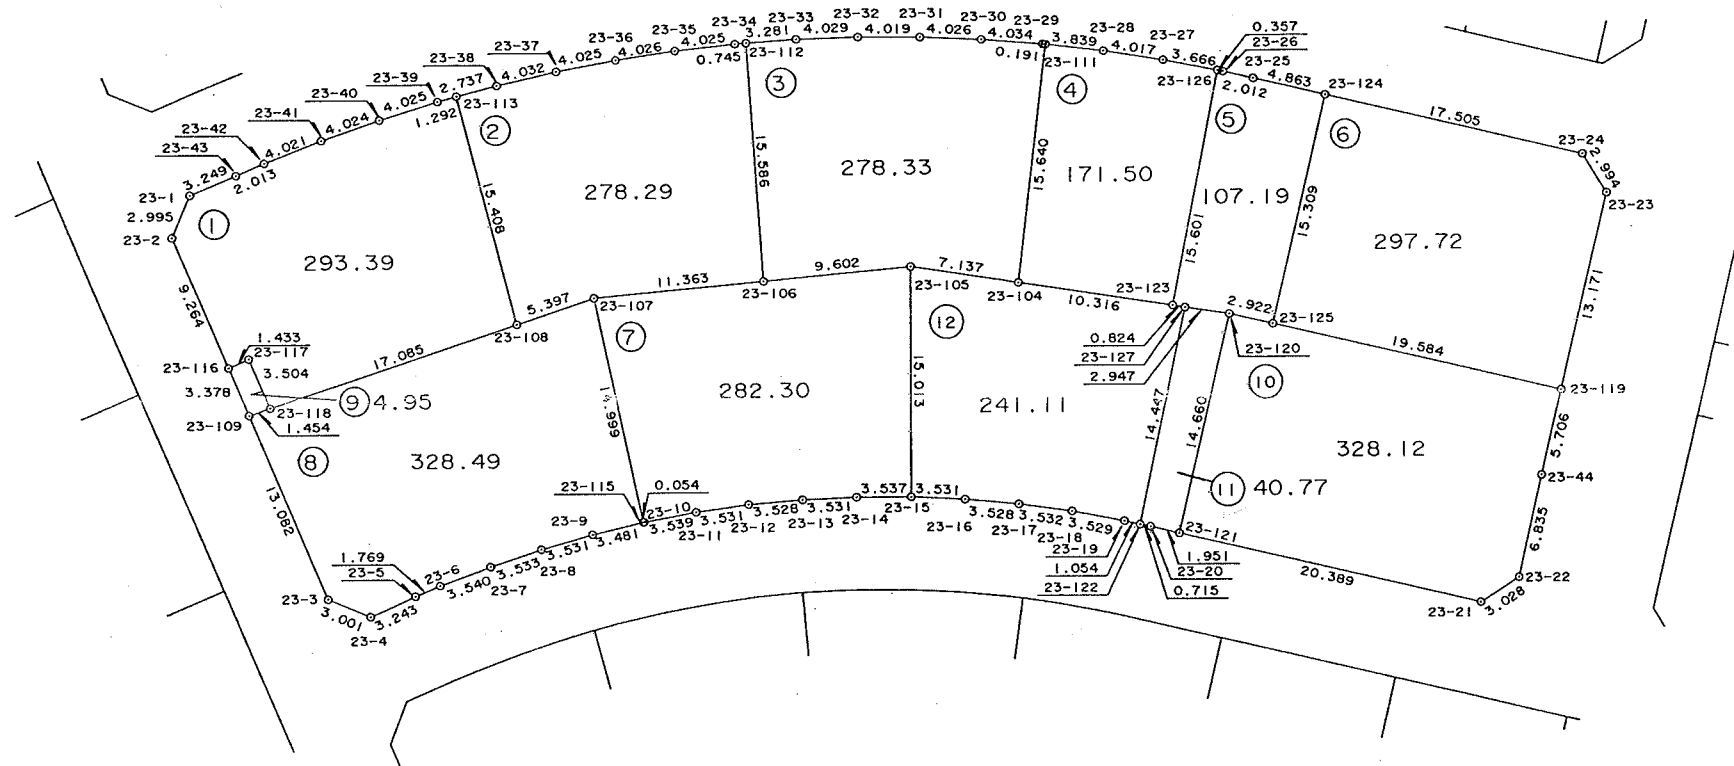

(Work No. 181)

[illegible]

(Work No. 182)

[illegible]

(Work No. 183)

[illegible]

(Work No. 184)

[illegible]

(Work No. 185)

[illegible]

(Work No. 186)

[illegible]

(Work No. 190)

[illegible]

(Work No. 191)

[illegible]

* * (Work No. 192)

[illegible]

(Work No. 187)

[illegible]

(Work No. 188)

[illegible]

(Work No. 189)

地 器 械 点	番 号 視 準 点	23-9 内 角	方 向 角	距 離	[1] X (i)	[2] Y (i)	[3] X (i+1) - X (i-1)	[2] * [3]
23-109	23-118	94-41-43	84-23-12	1.454	-53665.431	44141.444	-3.182	-140458.074808
23-118	23-117	85-02-04	349-25-16	3.504	-53665.289	44142.891	3.587	158340.550017
23-117	23-116	90-00-26	259-25-42	1.433	-53661.844	44142.247	3.182	140460.629954
23-116	23-109	90-15-47	169-41-29	3.378	-53662.107	44140.839	-3.587	-158333.189493
							倍 面 積	9.915670
							面 積	4.9578350
							坪 数	1.49