


大網白里町駒込土地区画整理事業 画地確定図

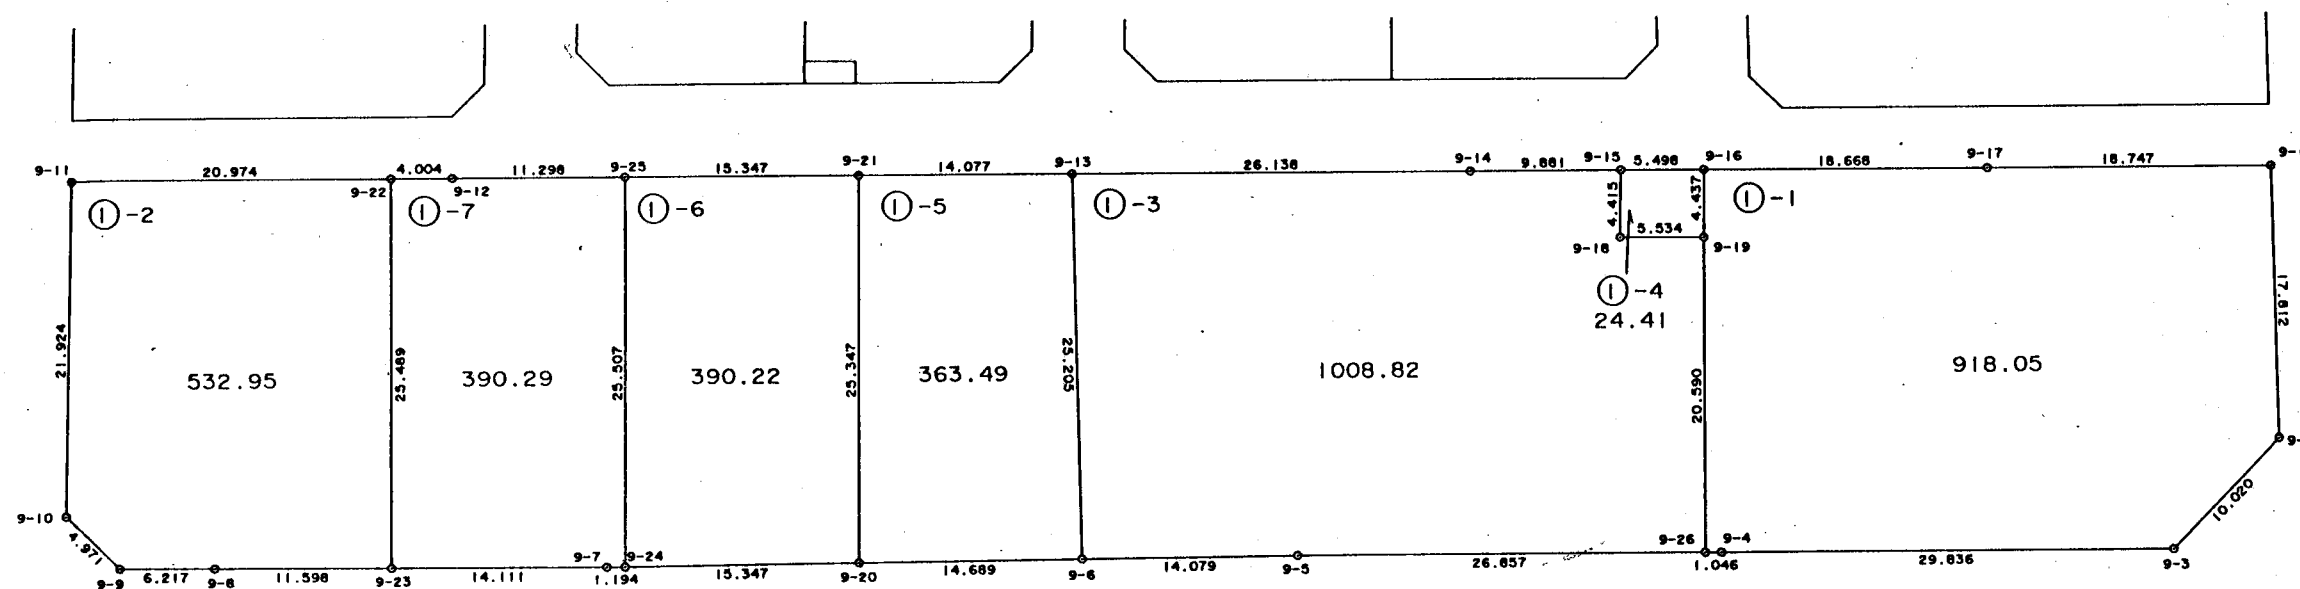

S=1:500



(Work No. 51)

[illegible]

(Work No. 53)

[illegible]

(Work No. 55)

地 器 械 点	番 ： 視 準 点	9-1-5 內 角	方 向 角	距 離	[1] X (i)	[2] Y (i)	[3] X (i+1)-X (i-1)	[2]*[3]
9-6	9-13	89-12-55	293-47-05	25.205	-53634.048	44427.171	23.524	1045104.770604
9-13	9-21	91-22-11	205-09-16	14.077	-53623.883	44404.108	-2.577	-114429.386316
9-21	9-20	90-01-09	115-10-25	25.347	-53636.625	44398.124	-23.524	-1044421.468976
9-20	9-6	89-23-45	24-34-10	14.689	-53647.407	44421.064	2.577	114473.081928
							倍面積	726.997240
							面積	363.4986200
							坪數	109.95

(Work No. 56)

[illegible]

(Work No. 57)

[illegible]

(Work No. 52)

[illegible]

(Work No. 54)

地 器 械 点	番 号 視 準 点	9-1-4 内 角	方 向 角	距 離	[1] X (i)	[2] Y (i)	[3] X (i+1) - X (i-1)	[2] * [3]
9-19	9-16	89-56-21	295-25-49	4.437	-53588.214	44425.774	6.901	306582.266374
9-16	9-15	89-49-55	205-15-44	5.498	-53586.309	44421.767	-3.067	-136241.559389
9-15	9-18	90-38-20	115-54-04	4.415	-53591.281	44419.421	-6.901	-306538.424321
9-18	9-19	89-35-24	25-29-28	5.534	-53593.210	44423.392	3.067	136246.543264
							倍 面 積	48.825928
							面 積	24.4129640
							坪 数	7.38