



大網白里町駒込土地区画整理事業


画地確定図

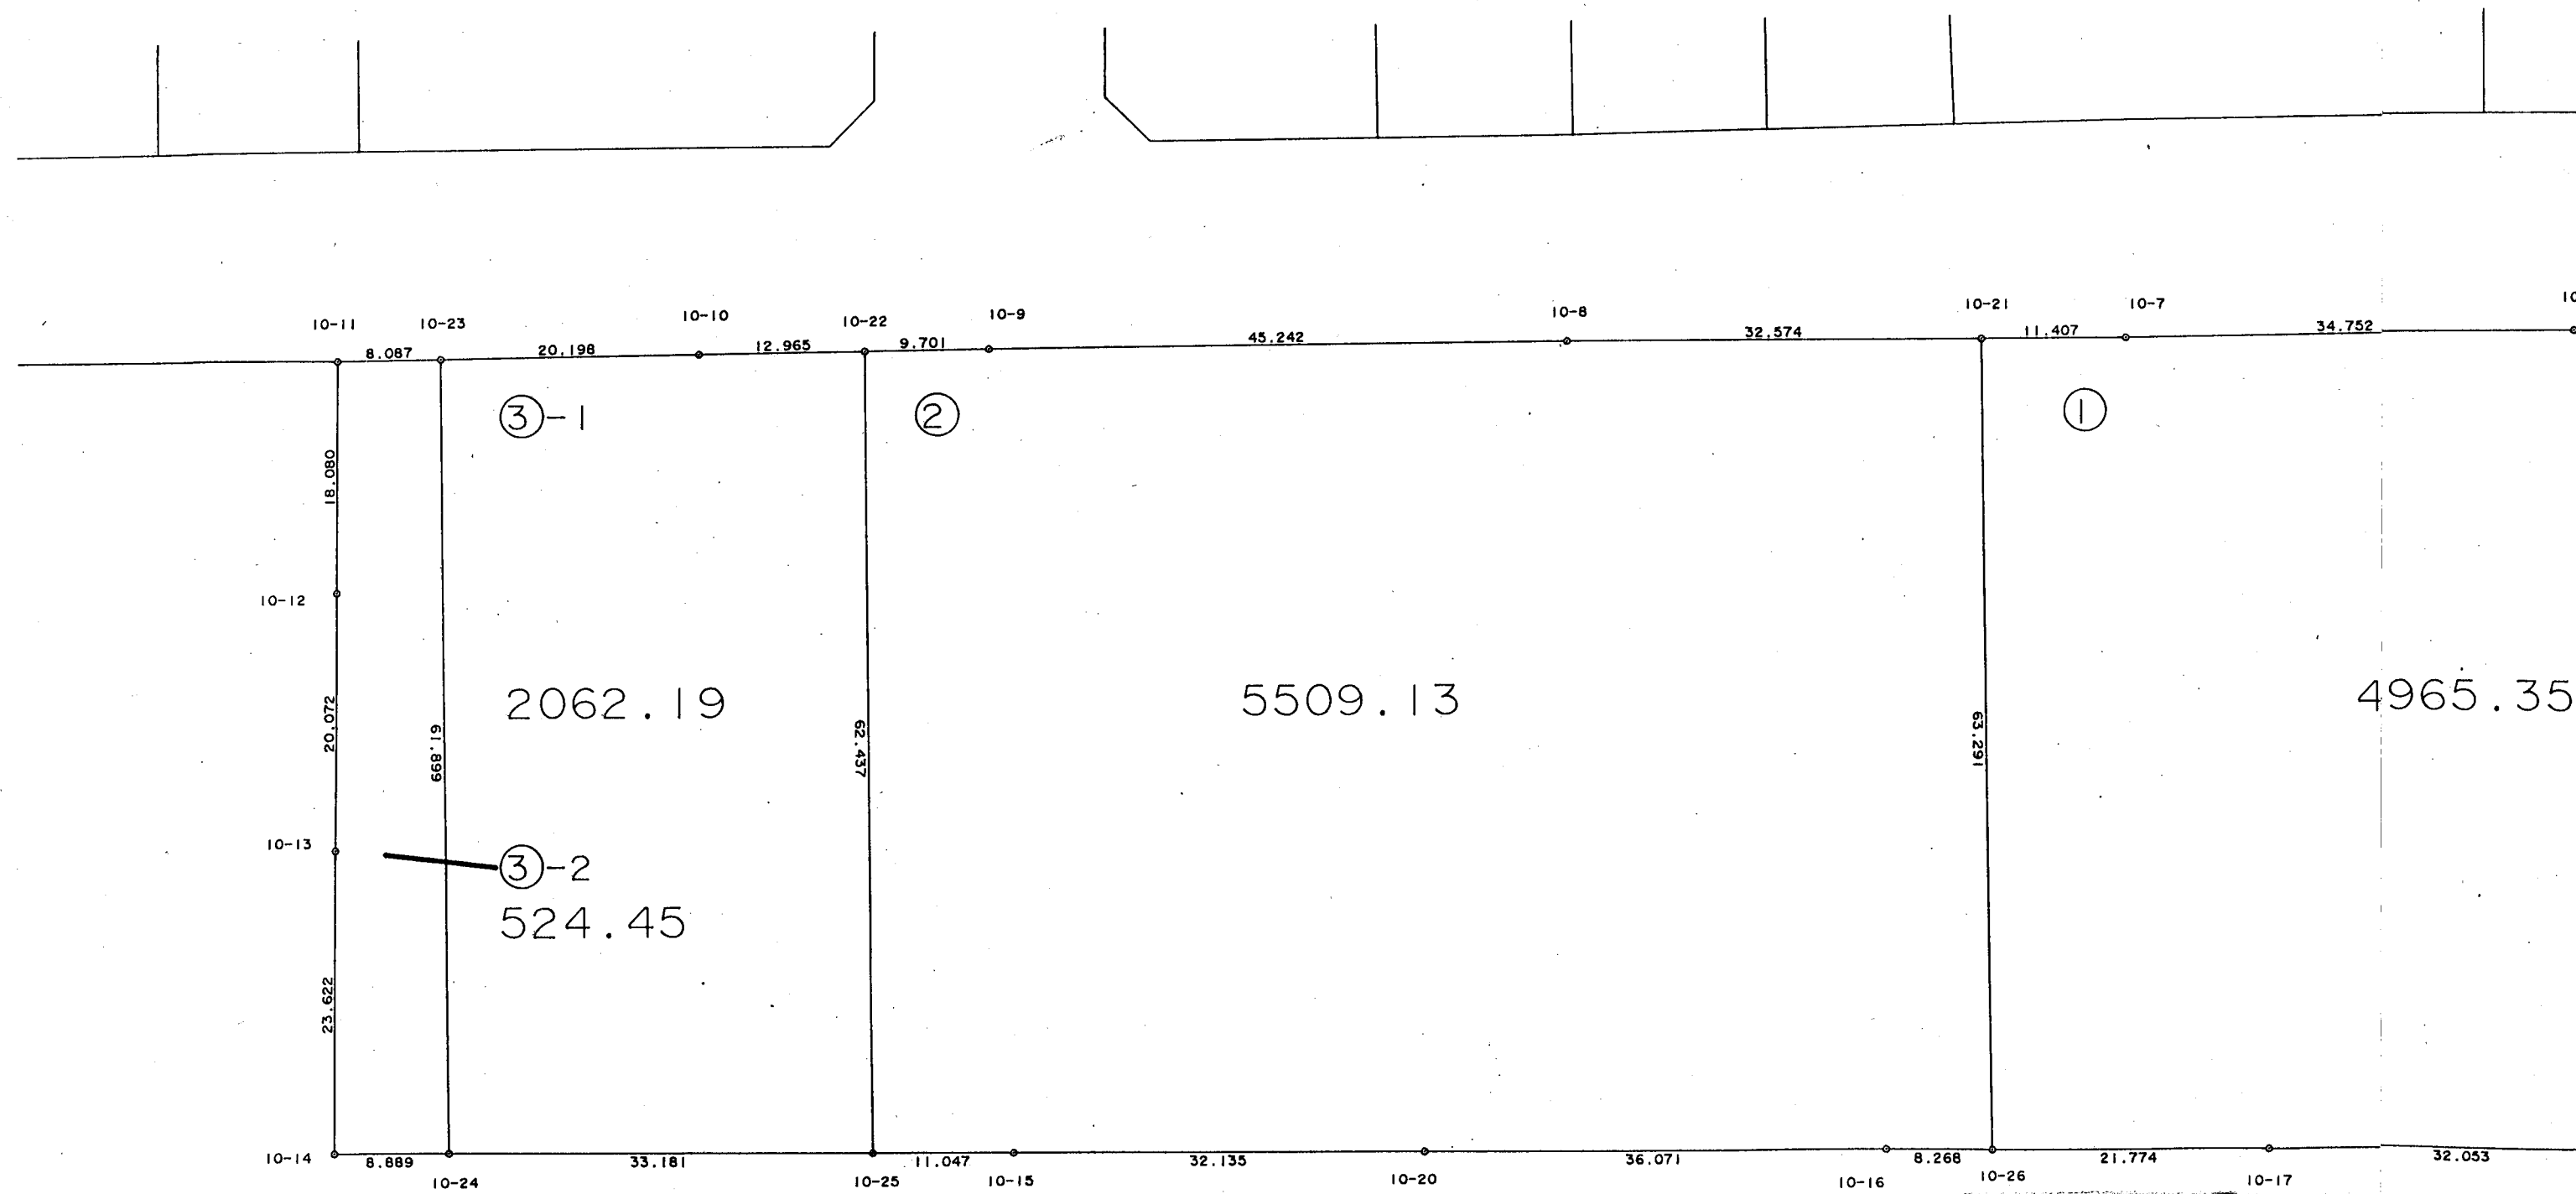

白里町駒込土地区画整理事業 画地確定図

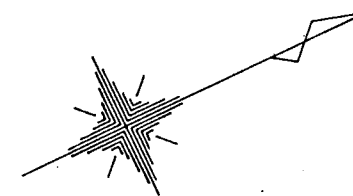

S = 1 : 500

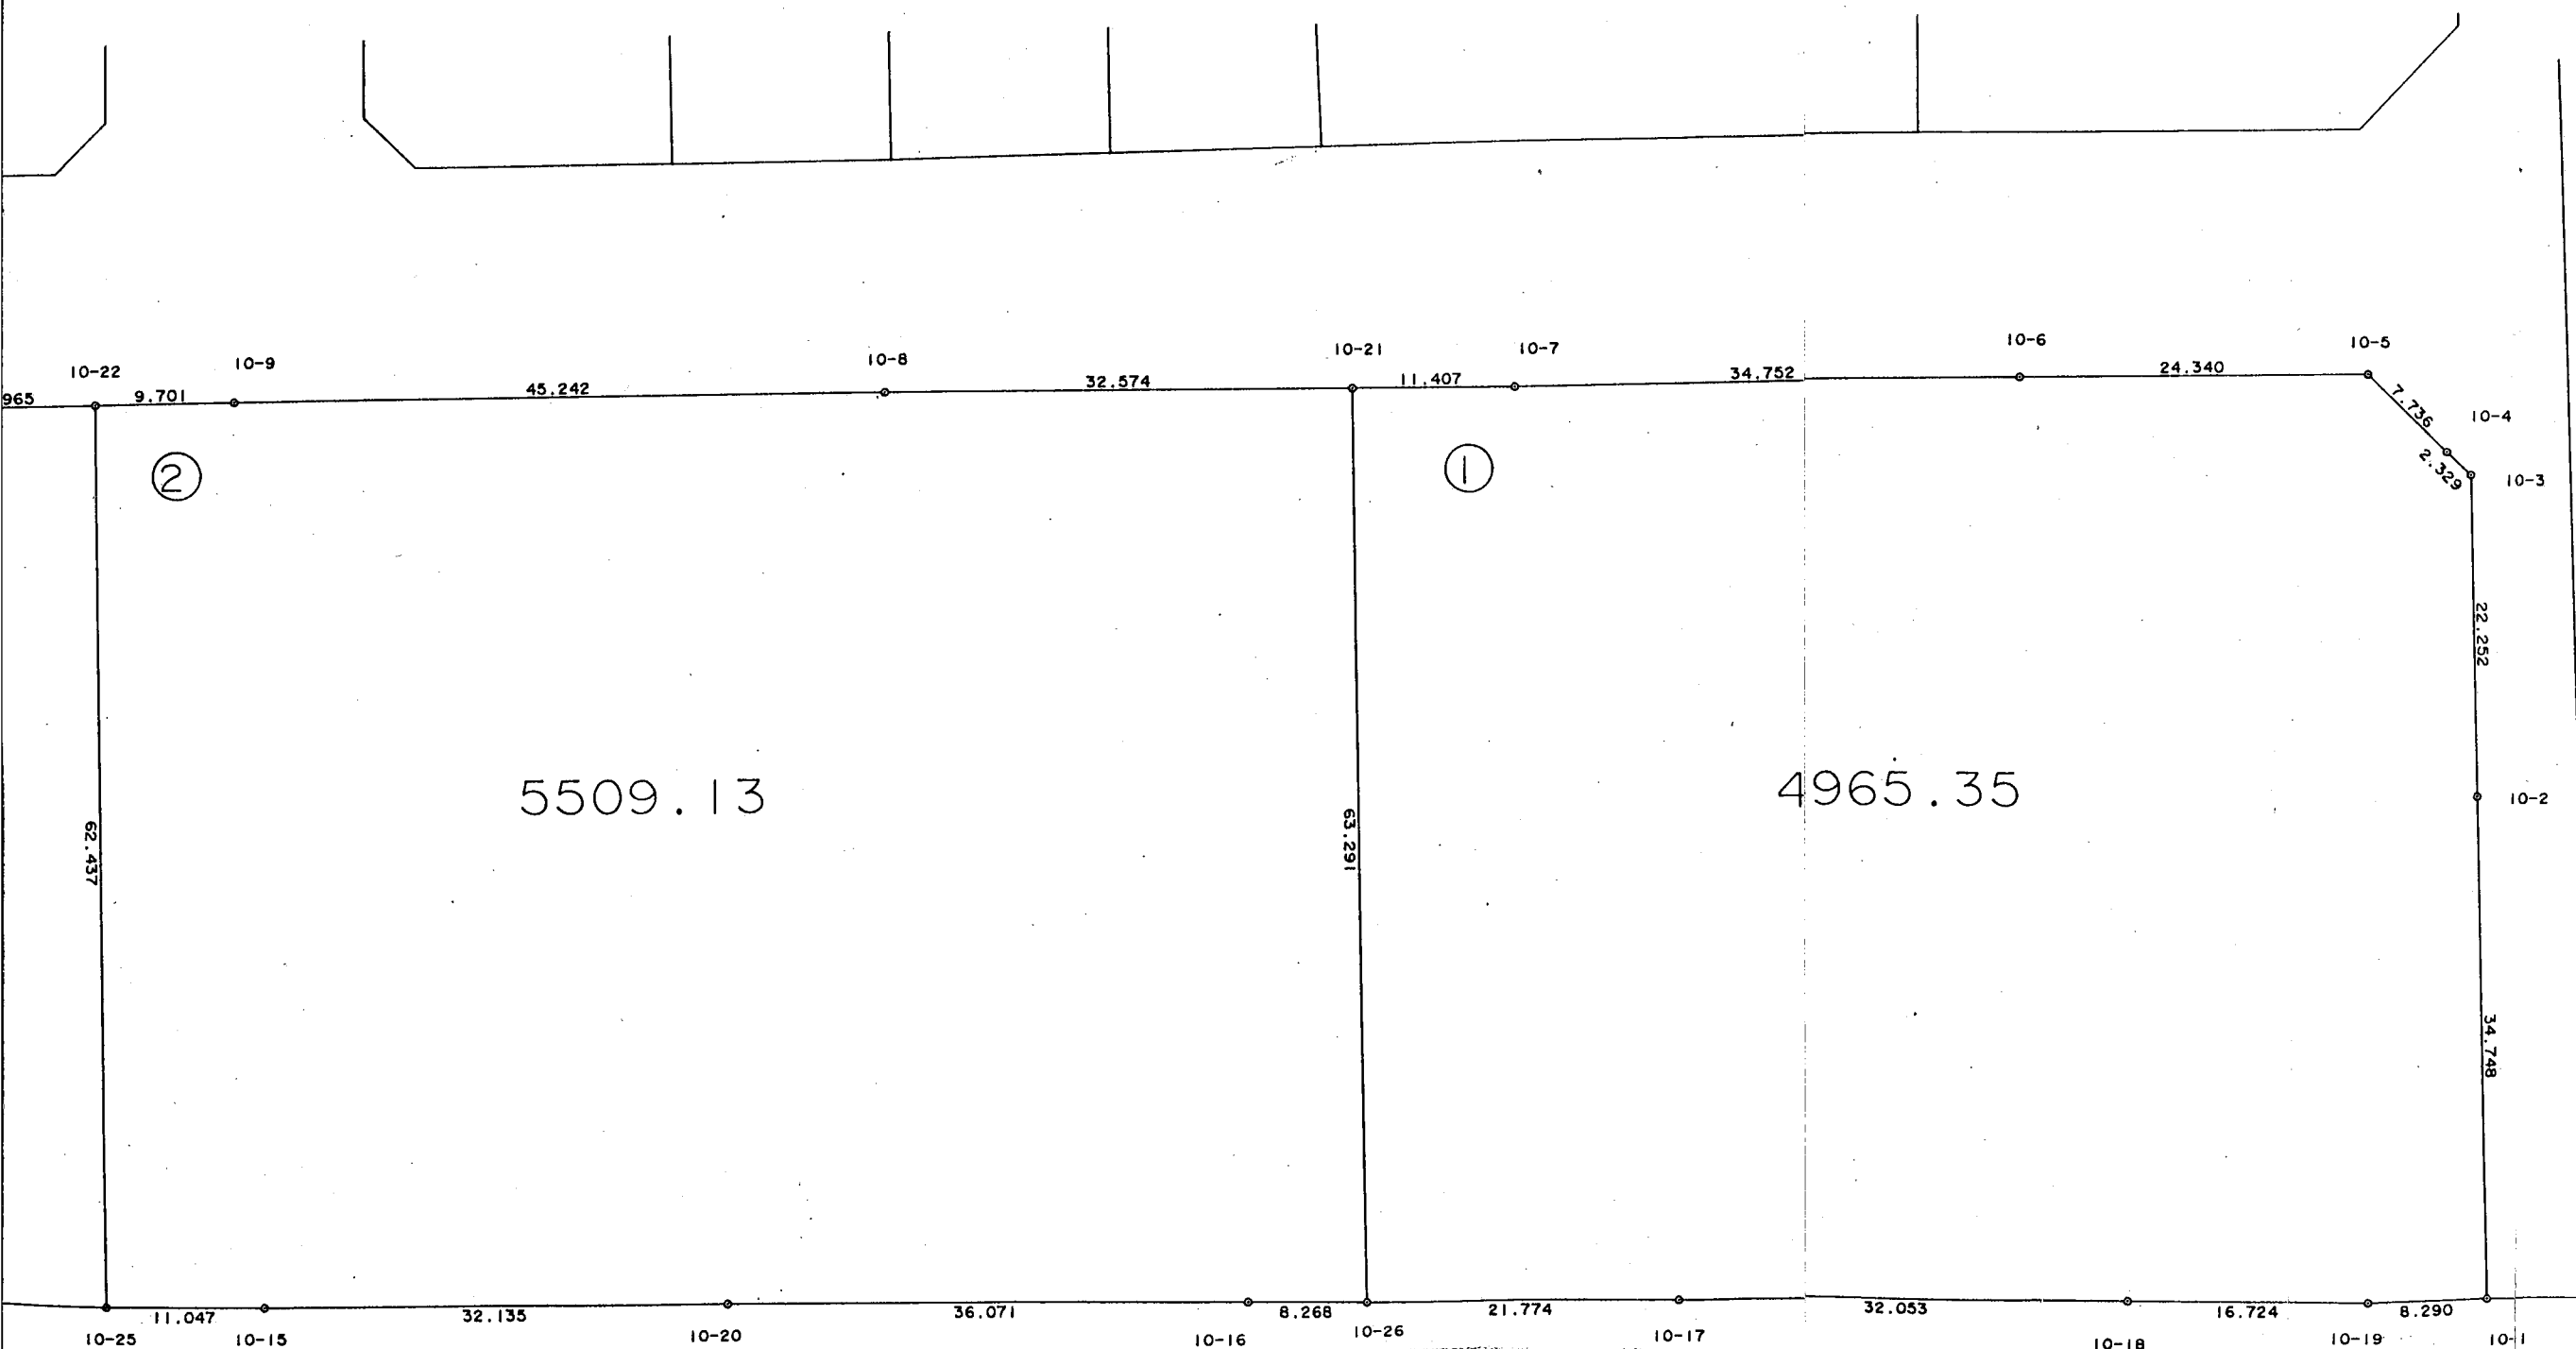

(Work No. 58)

[illegible]

(Work No. 59)

[illegible]

(Work No. 60)

[illegible]

* * 面積計算 (座標法) * * (Work No. 61)

地 器 械 点	番 視 準 点	10-3-2 内 角	方 向 角	距 離	[1] X (i)	[2] Y (i)	[3] X (i+1)-X (i-1)	[2]*[3]
10-24	10-23	89-16-50	295-22-41	61.899	-53774.992	44447.122	34.512	1533959.074464
10-23	10-11	89-52-11	205-14-52	8.087	-53748.463	44391.196	19.215	852976.831140
10-11	10-12	90-50-45	116-05-37	18.080	-53755.777	44387.746	-15.267	-677667.718182
10-12	10-13	180-01-21	116-06-58	20.072	-53763.730	44403.984	-16.788	-745454.083392
10-13	10-14	180-01-51	116-08-49	23.622	-53772.565	44422.007	-19.245	-854901.524715
10-14	10-24	89-57-02	26-05-51	8.889	-53782.975	44443.211	-2.427	-107863.673097
							倍 面 積	1048.906218
							面 積	524.4531090
							坪 数	158.64