



街区番号 11

大網白里町駒込土地区画整理事業 画地確定図

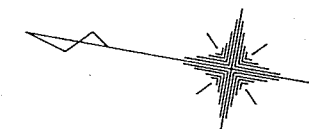

S=1:500

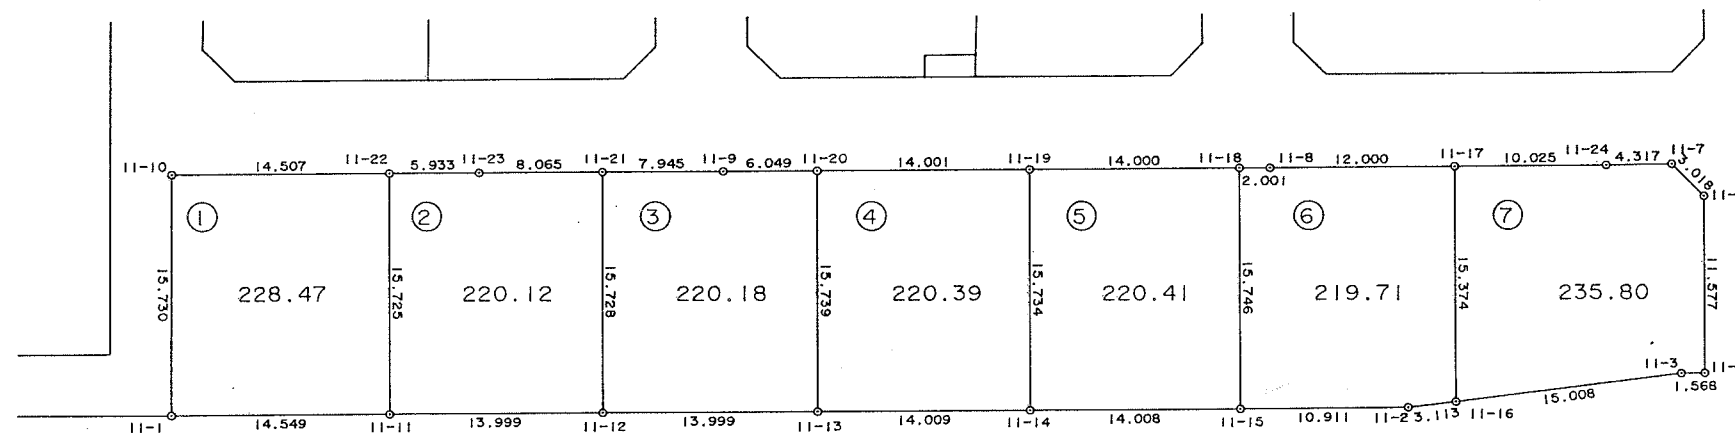

(Work No. 62)

地 器 械 点	番 視 準 点	11-1 内 角	方 向 角	距 離	[1] X (i)	[2] Y (i)	[3] X (i+1) - X (i-1)	[2] * [3]
11-22	11-10	90-01-11	349-42-14	14.507	-53516.706	44108.288	17.089	753766.533632
11-10	11-1	90-07-57	259-50-11	15.730	-53502.433	44105.696	11.497	507083.186912
11-1	11-11	89-50-53	169-41-04	14.549	-53505.209	44090.212	-17.089	-753457.632868
11-11	11-22	89-59-59	79-41-03	15.725	-53519.522	44092.818	-11.497	-506935.128546
							倍 面 積	456.959130
							面 積	228.4795650
							坪 数	69.11

(Work No. 63)

地 器 械 点	番 ： 視 準 点	11-2 内 角	方 向 角	距 離	[1] X (i)	[2] Y (i)	[3] X (i+1)-X (i-1)	[2]*[3]
11-21	11-23	90-00-26	349-41-24	8.065	-53530.480	44110.788	10.752	474279.192576
11-23	11-22	180-03-37	349-45-01	5.933	-53522.545	44109.344	13.774	607562.104256
11-22	11-11	89-56-02	259-41-03	15.725	-53516.706	44108.288	3.023	133339.354624
11-11	11-12	90-02-34	169-43-37	13.999	-53519.522	44092.818	-16.591	-731543.943438
11-12	11-21	89-57-21	79-40-58	15.728	-53533.297	44095.314	-10.958	-483196.450812
							倍面積	440.257206
							面 積	220.1286030
							坪 数	66.58

* * 面積計算 (座標法) * * (Work No. 64)

地 器 械 点	番 号 視 準 点	11-3 内 角	方 向 角	距 離	[1] X (i)	[2] Y (i)	[3] X (i+1)-X (i-1)	[2]*[3]
11-20	11-9	90-01-57	349-41-44	6.049	-53544.249	44113.283	8.775	387094.058325
11-9	11-21	180-03-33	349-45-17	7.945	-53538.298	44112.201	13.769	607380.895569
11-21	11-12	89-55-41	259-40-58	15.728	-53530.480	44110.788	5.001	220598.050788
11-12	11-13	90-05-29	169-46-27	13.999	-53533.297	44095.314	-16.593	-731673.545202
11-13	11-20	89-53-20	79-39-47	15.739	-53547.073	44097.799	-10.952	-482959.094648
							倍 面 積	440.364832
							面 積	220.1824160
							坪 数	66.60

* * 面積計算 (座標法) * * (Work No. 65)

地 器 械 点	番 ： 視 準 点	11-4 内 角	方 向 角	距 離	[1] X (i)	[2] Y (i)	[3] X (i+1) - X (i-1)	[2]*[3]
11-19	11-20	90-04-49	349-42-48	14.001	-53558.025	44115.783	16.607	732630.808281
11-20	11-13	89-56-59	259-39-47	15.739	-53544.249	44113.283	10.952	483128.675416
11-13	11-14	90-01-43	169-41-30	14.009	-53547.073	44097.799	-16.607	-732332.147993
11-14	11-19	89-56-29	79-37-59	15.734	-53560.856	44100.306	-10.952	-482986.551312
							倍 面 積	440.784392
							面 積	220.3921960
							坪 数	66.66

* * (Work No. 66)

[illegible]

(Work No. 67)

[illegible]

(Work No. 68)

[illegible]