



街区番号 12

大網白里町駒込土地区画整理事業 画地確定図

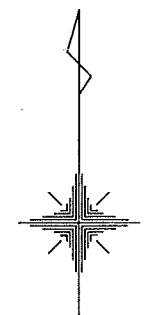

S=1:500

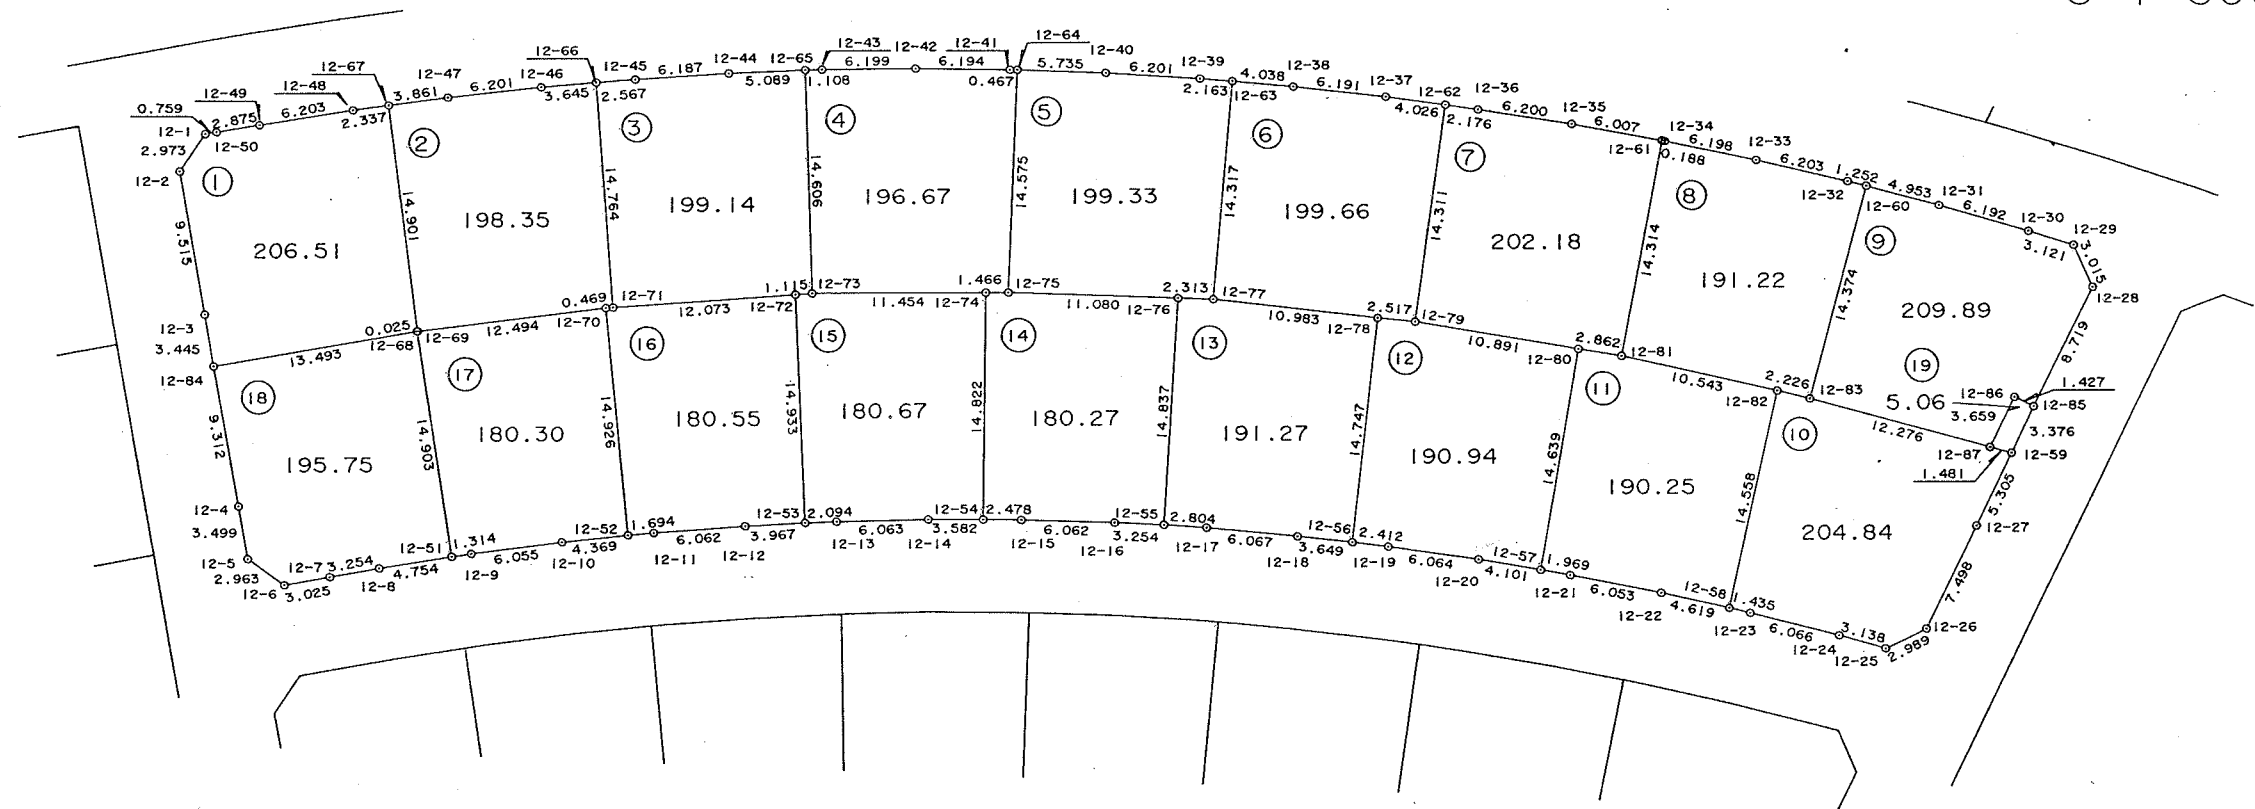

* * 面積計算 (座標法) * * (Work No. 69)

地 器械点	番 : 視準点	12-1 内 角	方 向 角	距 離	[1] X(i)	[2] Y(i)	[3] X(i+1)-X(i-1)	[2]*[3]
12-67	12-48	89-45-48	262-17-45	2.337	-53501.104	44126.090	14.462	638151.513580
12-48	12-49	178-46-49	261-04-34	6.203	-53501.417	44123.775	-1.276	-56301.936900
12-49	12-50	179-46-46	260-51-20	2.875	-53502.380	44117.647	-1.419	-62602.941093
12-50	12-1	179-58-39	260-49-59	0.759	-53502.836	44114.809	-0.577	-25454.244793
12-1	12-2	133-49-01	214-39-00	2.973	-53502.957	44114.060	-2.567	-113240.792020
12-2	12-3	134-57-44	169-36-44	9.515	-53505.403	44112.370	-11.805	-520746.527850
12-3								

* * 面積計算 (座標法) * * (Work No. 70)

地 器械点	番 : 12-2 視準点	内 角	方 向 角	距 離	[1] X (i)	[2] Y (i)	[3] X (i+1) - X (i-1)	[2]*[3]
12-67	12-69	89-59-03	172-31-57	14.901	-53501.104	44126.090	-15.276	-674070.150840
12-69	12-70	90-29-26	83-01-23	12.494	-53515.879	44128.027	-13.257	-585005.253939
12-70	12-71	183-46-34	86-47-57	0.469	-53514.361	44140.428	1.544	68152.820832
12-71	12-66	88-36-38	355-24-35	14.764	-53514.335	44140.897	14.743	650769.244471
12-66	12-46	89-44-24	265-08-59	3.645	-53499.618	44139.715	14.408	635965.013720
12-46	12-47	178-35-00	263-43-59	6.201	-53499.927	44136.083	-0.985	-43474.041755
12-47	12-							

