



大網白里町駒込土地区画整理事業
画地確定図

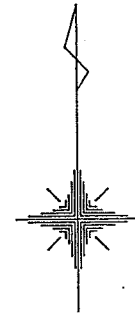

S=1:500

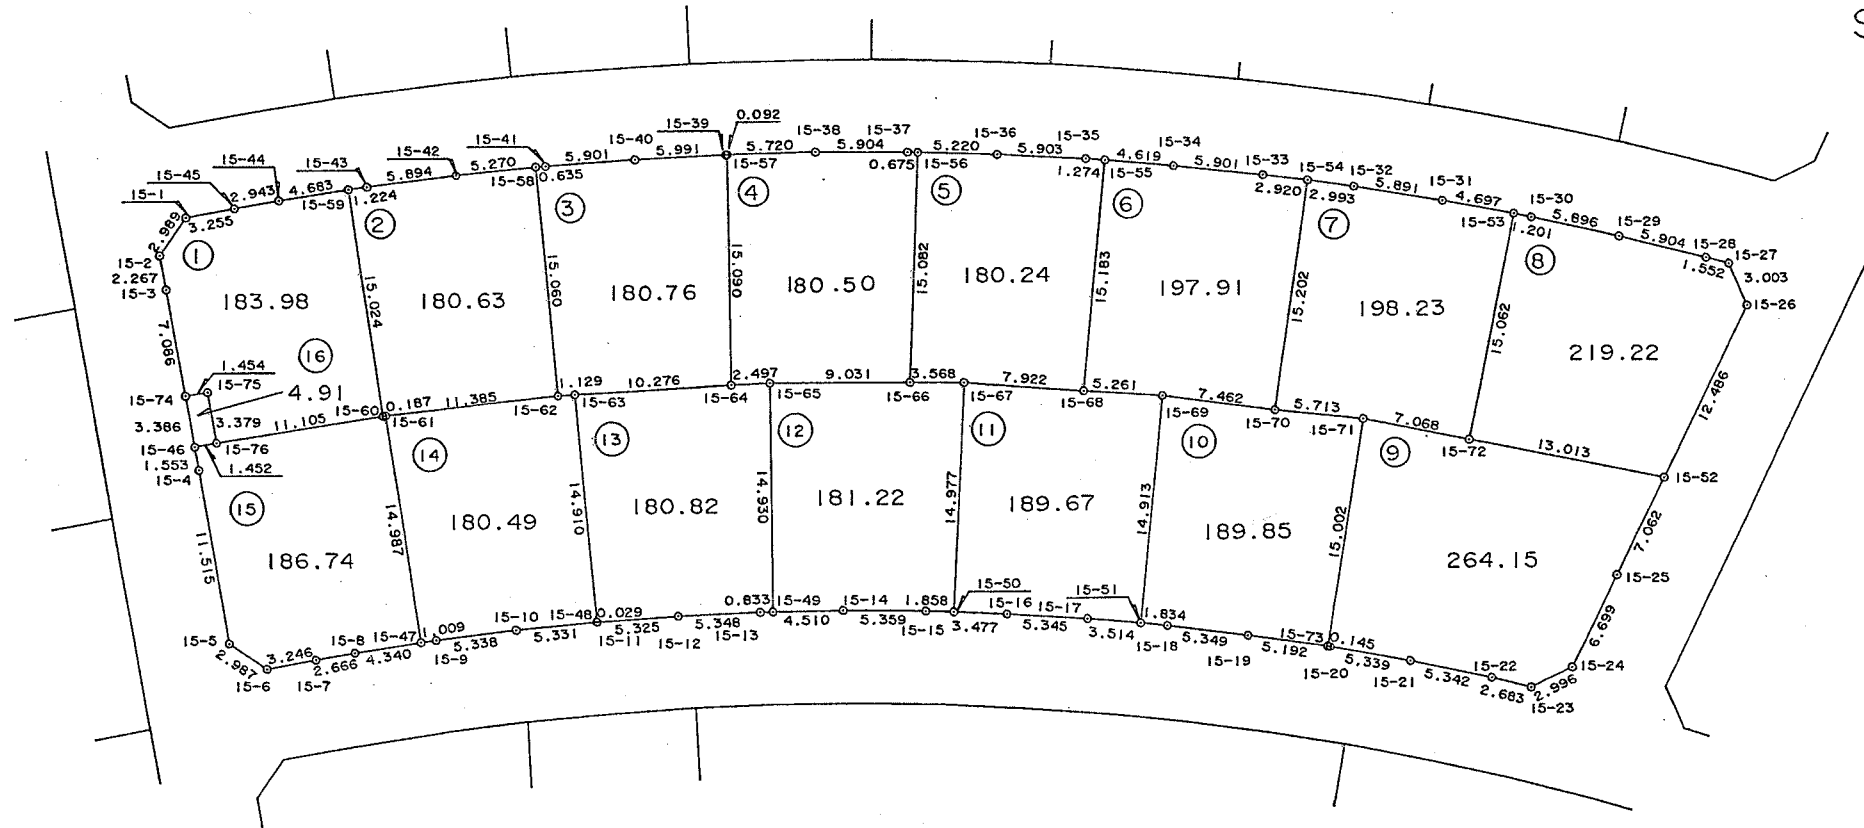

(Work No. 108)

[illegible]

* * 面積計算 (座標法) * * (Work No.109)

[illegible]

(Work No. 110)

地 器 械 点	番 ： 視 準 点	15-3 內 角	方 向 角	距 離	[1] X(i)	[2] Y(i)	[3] X(i+1)-X(i-1)	[2]*[3]
15-58	15-62	88-58-24	174-22-46	15.060	-53535.129	44143.522	-15.039	-663874.427358
15-62	15-63	92-01-45	86-24-31	1.129	-53550.117	44144.997	-14.917	-658510.920249
15-63	15-64	180-21-30	86-46-01	10.276	-53550.046	44146.123	0.651	28739.126073
15-64	15-39	91-52-06	358-38-07	15.090	-53549.466	44156.383	15.666	691753.896078
15-39	15-40	88-46-35	267-24-42	5.991	-53534.380	44156.024	14.815	654171.495560
15-40	15-41	178-26-13	265-50-55	5.901	-53534.651	44150.039	-0.698	-30816.727222
15-41	15-58	179-33-27	265-24-22	0.635	-53535.078	44144.154	-0.478	-21100.905612
							倍面積	361.537270
							面 積	180.7686350
							坪 数	54.68

(Work No. 111)

[illegible]

(Work No. 112)

[illegible]

* * 面積計算 (座標法) * * (Work No.113)

[illegible]

(Work No. 114)

地 器 械 点	番 視 準 点	15-7 内 角	方 向 角	距 離	[1] X (i)	[2] Y (i)	[3] X (i+1)-X (i-1)	[2]*[3]
15-54	15-70	89-23-15	188-05-26	15.202	-53536.385	44194.152	-14.598	-645146.230896
15-70	15-71	88-24-28	96-29-54	5.713	-53551.436	44192.012	-15.698	-693726.204376
15-71	15-72	185-04-30	101-34-24	7.068	-53552.083	44197.688	-2.065	-91268.225720
15-72	15-53	89-35-21	11-09-45	15.062	-53553.501	44204.613	13.359	590529.425067
15-53	15-31	89-48-28	280-58-13	4.697	-53538.724	44207.528	15.671	692776.171288
15-31	15-32	178-43-13	279-41-26	5.891	-53537.830	44202.917	1.886	83366.701462
15-32	15-54	179-00-45	278-42-11	2.993	-53536.838	44197.110	1.445	63864.823950
							倍 面 積	396.460775
							面 積	198.2303875
							坪 数	59.96

(Work No. 115)

[illegible]

(Work No. 116)

[illegible]

(Work No. 117)

[illegible]

(Work No. 118)

[illegible]

(Work No. 119)

[illegible]

(Work No. 120)

[illegible]

(Work No. 121)

[illegible]

(Work No. 122)

[illegible]

(Work No. 123)

地 器 械 点	番 ： 視 準 点	15-16 内 角	方 向 角	距 離	[1] X (i)	[2] Y (i)	[3] X (i+1) - X (i-1)	[2] * [3]
15-76	15-75	89-14-50	349-42-31	3.379	-53553.134	44122.527	3.566	157340.931282
15-75	15-74	91-02-23	260-44-54	1.454	-53549.809	44121.923	3.091	136380.863993
15-74	15-46	88-56-04	169-40-58	3.386	-53550.043	44120.489	-3.566	-157333.663774
15-46	15-76	90-46-43	80-27-41	1.452	-53553.375	44121.095	-3.091	-136378.304645
							倍 面 積	9.826856
							面 積	4.9134280
							坪 数	1.48