



大網白里町瑞穂土地区画整理事業

画地確定図

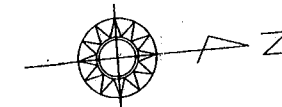

S=1:500

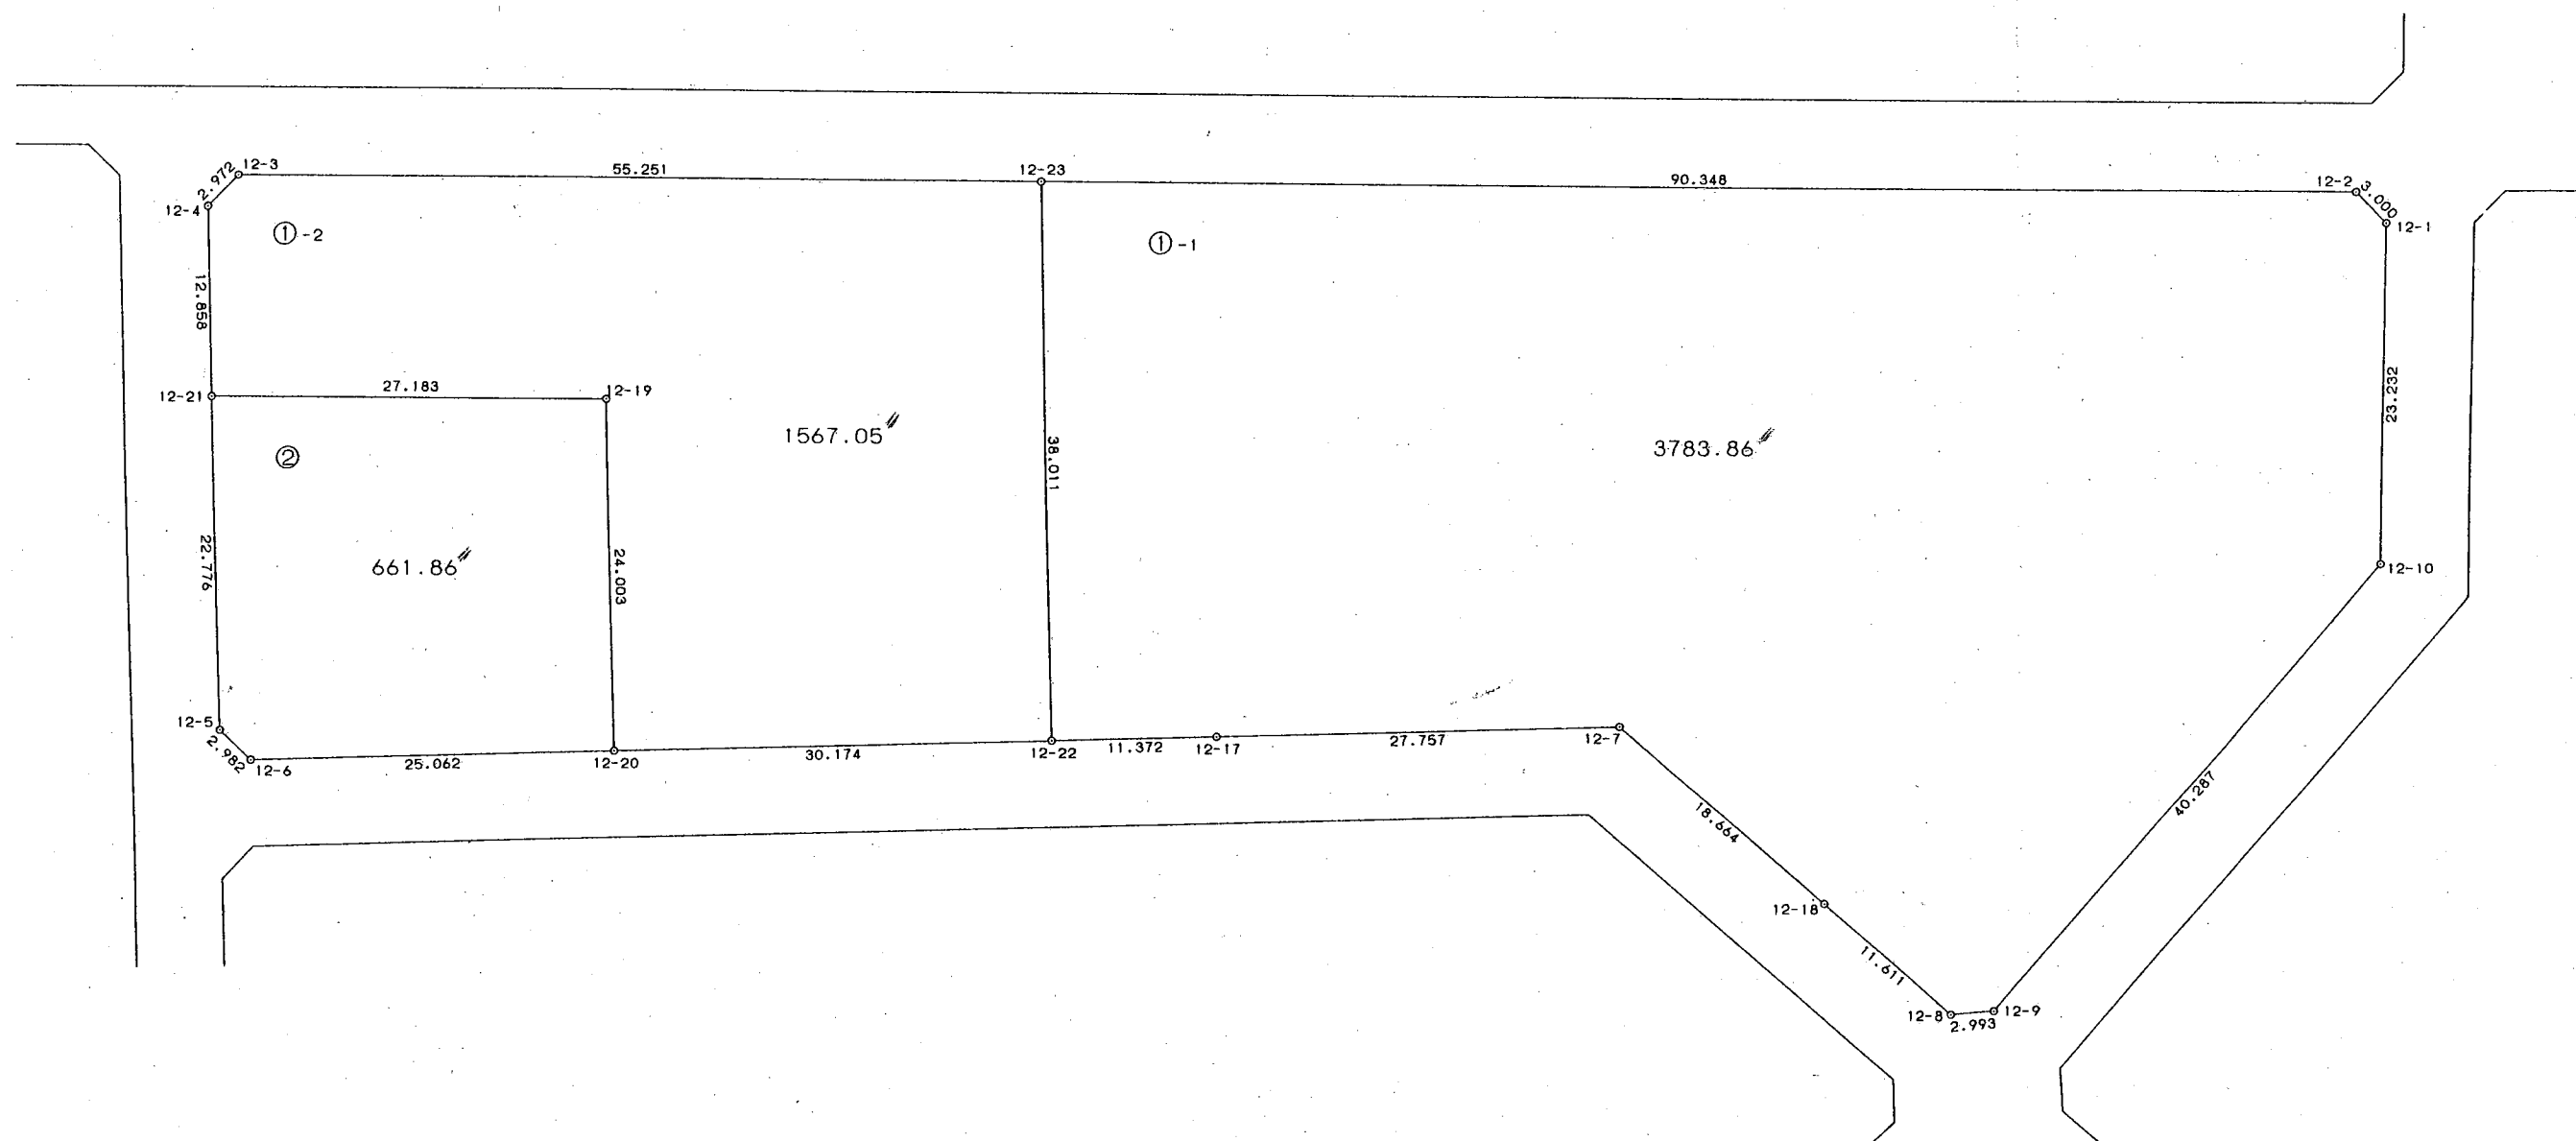

* * * 直 角 座 標 法 面 積 計 算 書 * * *

地 番 : 12-1-1

No	Xn	Yn	距離	方向角	測角	Xn+1-Xn-1	Yn+1-Yn-1	Yn*(Xn+1-Xn-1)	Xn*(Yn+1-Yn-1)
12-1	-53837.148	42945.190	3.000	230-19-36	135-03-38	0.217	-25.444	9319.106230	1369832.393712
12-2	-53839.063	42942.880	90.348	185-18-10	134-58-34	-91.876	-10.659	-3945420.042880	573870.572517
12-23	-53929.024	42934.531	38.011	93-26-36	88-08-26	-92.244	29.593	-3960452.877564	-1595921.607232
12-22	-53931.307	42972.473	11.372	3-26-36	90-00-00	9.069	38.625	389717.357637	-2083096.732875
12-17	-53919.955	42973.156	27.757	3-24-09	179-57-33	39.060	2.330	1678531.473360	-125633.495150
12-7	-53892.247	42974.803	18.664	45-38-47	222-14-38	40.755	14.992	1751438.096265	-807952.567024
12-18	-53879.200	42988.148	11.611	45-40-57	180-02-10	21.159	21.653	909586.223532	-1166646.317600
12-8	-53871.088	42996.456	2.993	0-27-47	134-46-50	11.105	8.332	477475.643880	-448853.905216
12-9	-53868.095	42996.480	40.287	315-39-47	135-12-00	31.808	-28.132	1367632.035840	1515417.248540
12-10	-53839.280	42968.324	23.232	275-15-58	139-36-11	30.947	-51.290	1329740.722828	2761416.671200
			267.275					倍面積	-7567.739128
							面積		3783.8695640
							坪數		1144.62

* * * 直 角 座 標 法 面 積 計 算 書 * * *

地 番 : 12-1-2

No	Xn	Yn	距離	方向角	測角	Xn+1-Xn-1	Yn+1-Yn-1	Yn*(Xn+1-Xn-1)	Xn*(Yn+1-Yn-1)
12-23	-53929.024	42934.531	55.251	185-18-10	91-51-34	-52.731	-43.049	-2263980.754161	2321590.554176
12-3	-53984.038	42929.424	2.972	139-33-07	134-14-57	-57.275	-3.179	-2458782.759600	171615.256802
12-4	-53986.299	42931.352	12.858	93-24-42	133-51-35	-3.027	14.764	-129953.202504	-797053.718436
12-21	-53987.065	42944.188	27.183	5-18-10	91-53-28	26.301	15.348	1129475.088588	-828593.473620
12-19	-53959.998	42946.700	24.003	93-24-42	268-06-32	25.638	26.472	1101067.494600	-1428429.067056
12-20	-53961.427	42970.660	30.174	3-26-36	90-01-54	28.691	25.773	1232871.206060	-1390747.858071
12-22	-53931.307	42972.473	38.011	273-26-36	90-00-00	32.403	-36.129	1392437.042619	1948484.190603
			190.452					倍面積	-3134.115602
							面積		1567.0578010
							坪數		474.03

* * * 直 角 座 標 法 面 積 計 算 書 * * *

地 番 : 12-2

No	Xn	Yn	距離	方向角	測角	Xn+1-Xn-1	Yn+1-Yn-1	Yn*(Xn+1-Xn-1)	Xn*(Yn+1-Yn-1)
12-21	-53987.065	42944.188	22.776	93-24-42	88-06-32	-28.422	20.223	-1220559.711336	-1091780.415495
12-5	-53988.420	42966.923	2.982	48-28-21	135-03-39	0.622	24.967	26725.426106	-1347928.882140
12-6	-53986.443	42969.155	25.062	3-26-36	134-58-15	26.993	3.737	1159866.400915	-201747.337491
12-20	-53961.427	42970.660	24.003	273-24-42	89-58-06	26.445	-22.455	1136359.103700	1211703.843285
12-19	-53959.998	42946.700	27.183	185-18-10	91-53-28	-25.638	-26.472	-1101067.494600	1428429.067056
			102.006					倍面積	-1323.724785
							面積		661.8623925
							坪數		200.21