



13

圖 定 確 地 圖

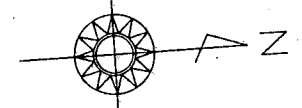

S= 1 : 500

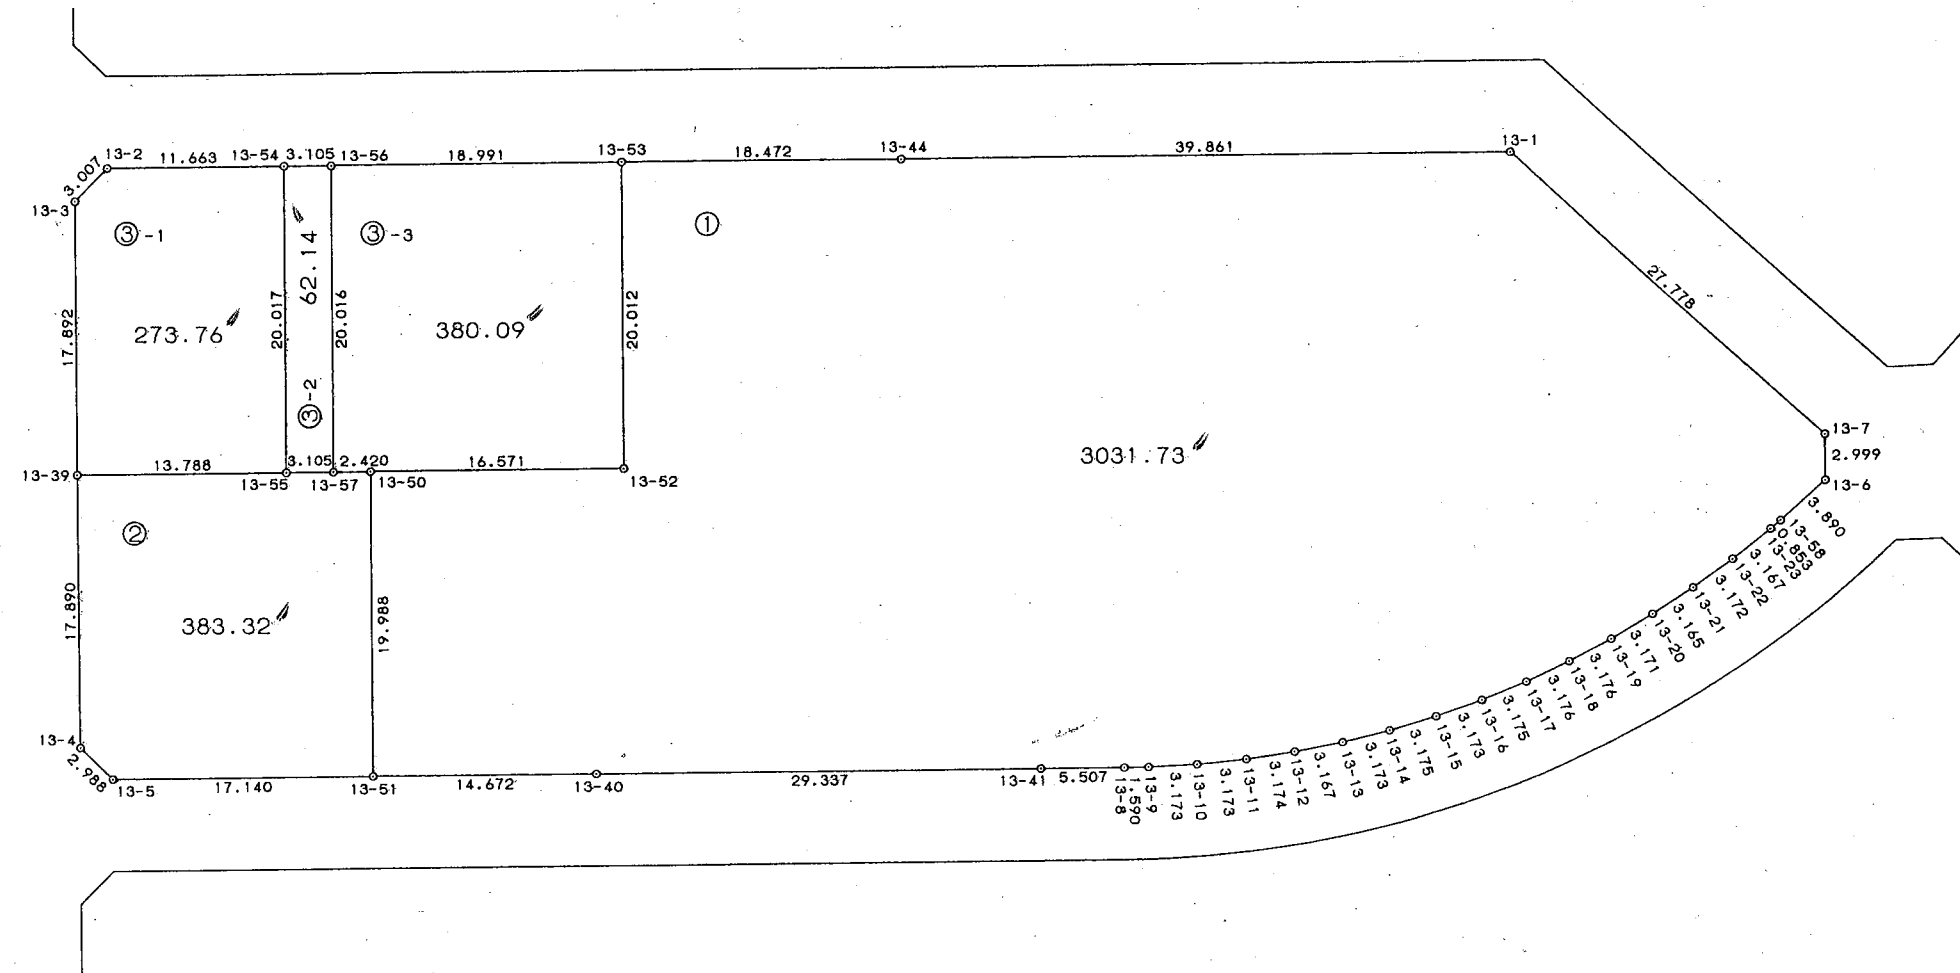

* * * 直 角 座 標 法 面 積 計 算 書 * * *

地 番 : 13-1

No	Xn	Yn	距離	方向角	測角	Xn+1-Xn-1	Yn+1-Yn-1	Yn*(Xn+1-Xn-1)	Xn*(Yn+1-Yn-1)
13-1	-53894.885	42980.674	39.861	183-25-13	137-46-24	-59.208	-22.241	-2544799.746192	1198676.137285
13-44	-53934.674	42978.296	18.472	183-26-35	180-01-22	-58.228	-3.488	-2502540.219488	188124.142912
13-53	-53953.113	42977.186	20.012	93-25-51	89-59-16	-19.636	18.866	-843900.024296	-1017879.429858
13-52	-53954.310	42997.162	16.571	183-25-51	270-00-00	-17.739	18.985	-762726.656718	-1024322.575350
13-50	-53970.852	42996.171	19.988	93-32-01	90-06-10	-17.774	18.959	-764213.943354	-1023233.383068
13-51	-53972.084	43016.121	14.672	3-25-01	89-53-00	13.414	20.825	577018.247094	-1123968.649300
13-40	-53957.438	43016.996	29.337	3-25-16	180-00-15	43.931	2.625	1889779.651276	-141638.274750
13-41	-53928.153	43018.746	5.507	3-23-18	179-58-02	34.782	2.076	1496278.023372	-111954.845628
13-8	-53922.656	43019.072	1.590	2-49-57	179-26-39	7.085	0.404	304790.125120	-21784.753024
13-9	-53921.068	43019.150	3.173	0-53-49	178-03-52	4.761	0.128	204814.173150	-6901.896704
13-10	-53917.895	43019.200	3.173	357-56-01	177-02-12	6.345	-0.064	272956.824000	3450.745280
13-11	-53914.723	43019.086	3.174	355-10-24	177-14-23	6.334	-0.381	272482.890724	20541.509463
13-12	-53911.561	43018.819	3.167	352-40-19	177-29-55	6.303	-0.671	271147.616157	36174.657431
13-13	-53908.420	43018.415	3.173	349-55-46	177-15-27	6.265	-0.959	269510.369975	51698.174780
13-14	-53905.296	43017.860	3.175	347-06-29	177-10-43	6.219	-1.263	267528.071340	68082.388848
13-15	-53902.201	43017.152	3.173	344-24-03	177-17-34	6.150	-1.562	264555.484800	84195.237962
13-16	-53899.146	43016.298	3.175	341-37-42	177-13-39	6.069	-1.854	261065.912562	99929.016684
13-17	-53896.132	43015.298	3.176	339-04-42	177-27-00	5.981	-2.135	257274.497338	115068.241820
13-18	-53893.165	43014.163	3.176	336-36-01	177-31-19	5.882	-2.396	253009.306766	129128.023340
13-19	-53890.250	43012.902	3.171	333-27-58	176-51-57	5.752	-2.677	247410.212304	144264.199250
13-20	-53887.413	43011.486	3.165	330-38-24	177-10-26	5.595	-2.968	240649.264170	159937.841784
13-21	-53884.655	43009.934	3.172	328-11-33	177-33-09	5.453	-3.224	234533.170102	173724.127720
13-22	-53881.960	43008.262	3.167	325-11-58	177-00-25	5.296	-3.480	227771.755552	187509.220800
13-23	-53879.359	43006.454	0.853	324-09-53	178-57-55	3.293	-2.307	141620.253022	124299.681213
13-58	-53878.667	43005.955	3.890	321-27-46	177-17-53	3.735	-2.923	160627.241925	157487.343641

* * *

直角座標法面積計算書

* * *

倍面積

面積

坪数

* * * 直 角 座 標 法 面 積 計 算 書 * * *

地 番 : 13-3-3

No	Xn	Yn	距離	方向角	測角	Xn+1-Xn-1	Yn+1-Yn-1	Yn*(Xn+1-Xn-1)	Xn*(Yn+1-Yn-1)
13-53	-53953.113	42977.186	18.991	183-26-35	90-00-44	-17.760	-21.116	-763274.823360	1139273.934108
13-56	-53972.070	42976.046	20.016	93-25-51	89-59-16	-20.155	18.840	-866182.207130	-1016833.798800
13-57	-53973.268	42996.026	2.420	3-25-51	90-00-00	1.218	20.125	52369.159668	-1086212.018500
13-50	-53970.852	42996.171	16.571	3-25-51	180-00-00	18.958	1.136	815121.409818	-61310.887872
13-52	-53954.310	42997.162	20.012	273-25-51	90-00-00	17.739	-18.985	762726.656718	1024322.575350
			78.010					倍面積	-760.195714
								面積	380.0978570
								坪數	114.97