



大網白里町瑞穂土地区画整理事業


画地確定図

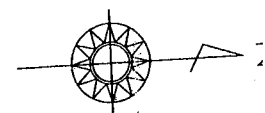

S=1:500

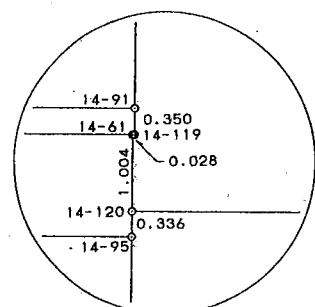

拡大図 1:100

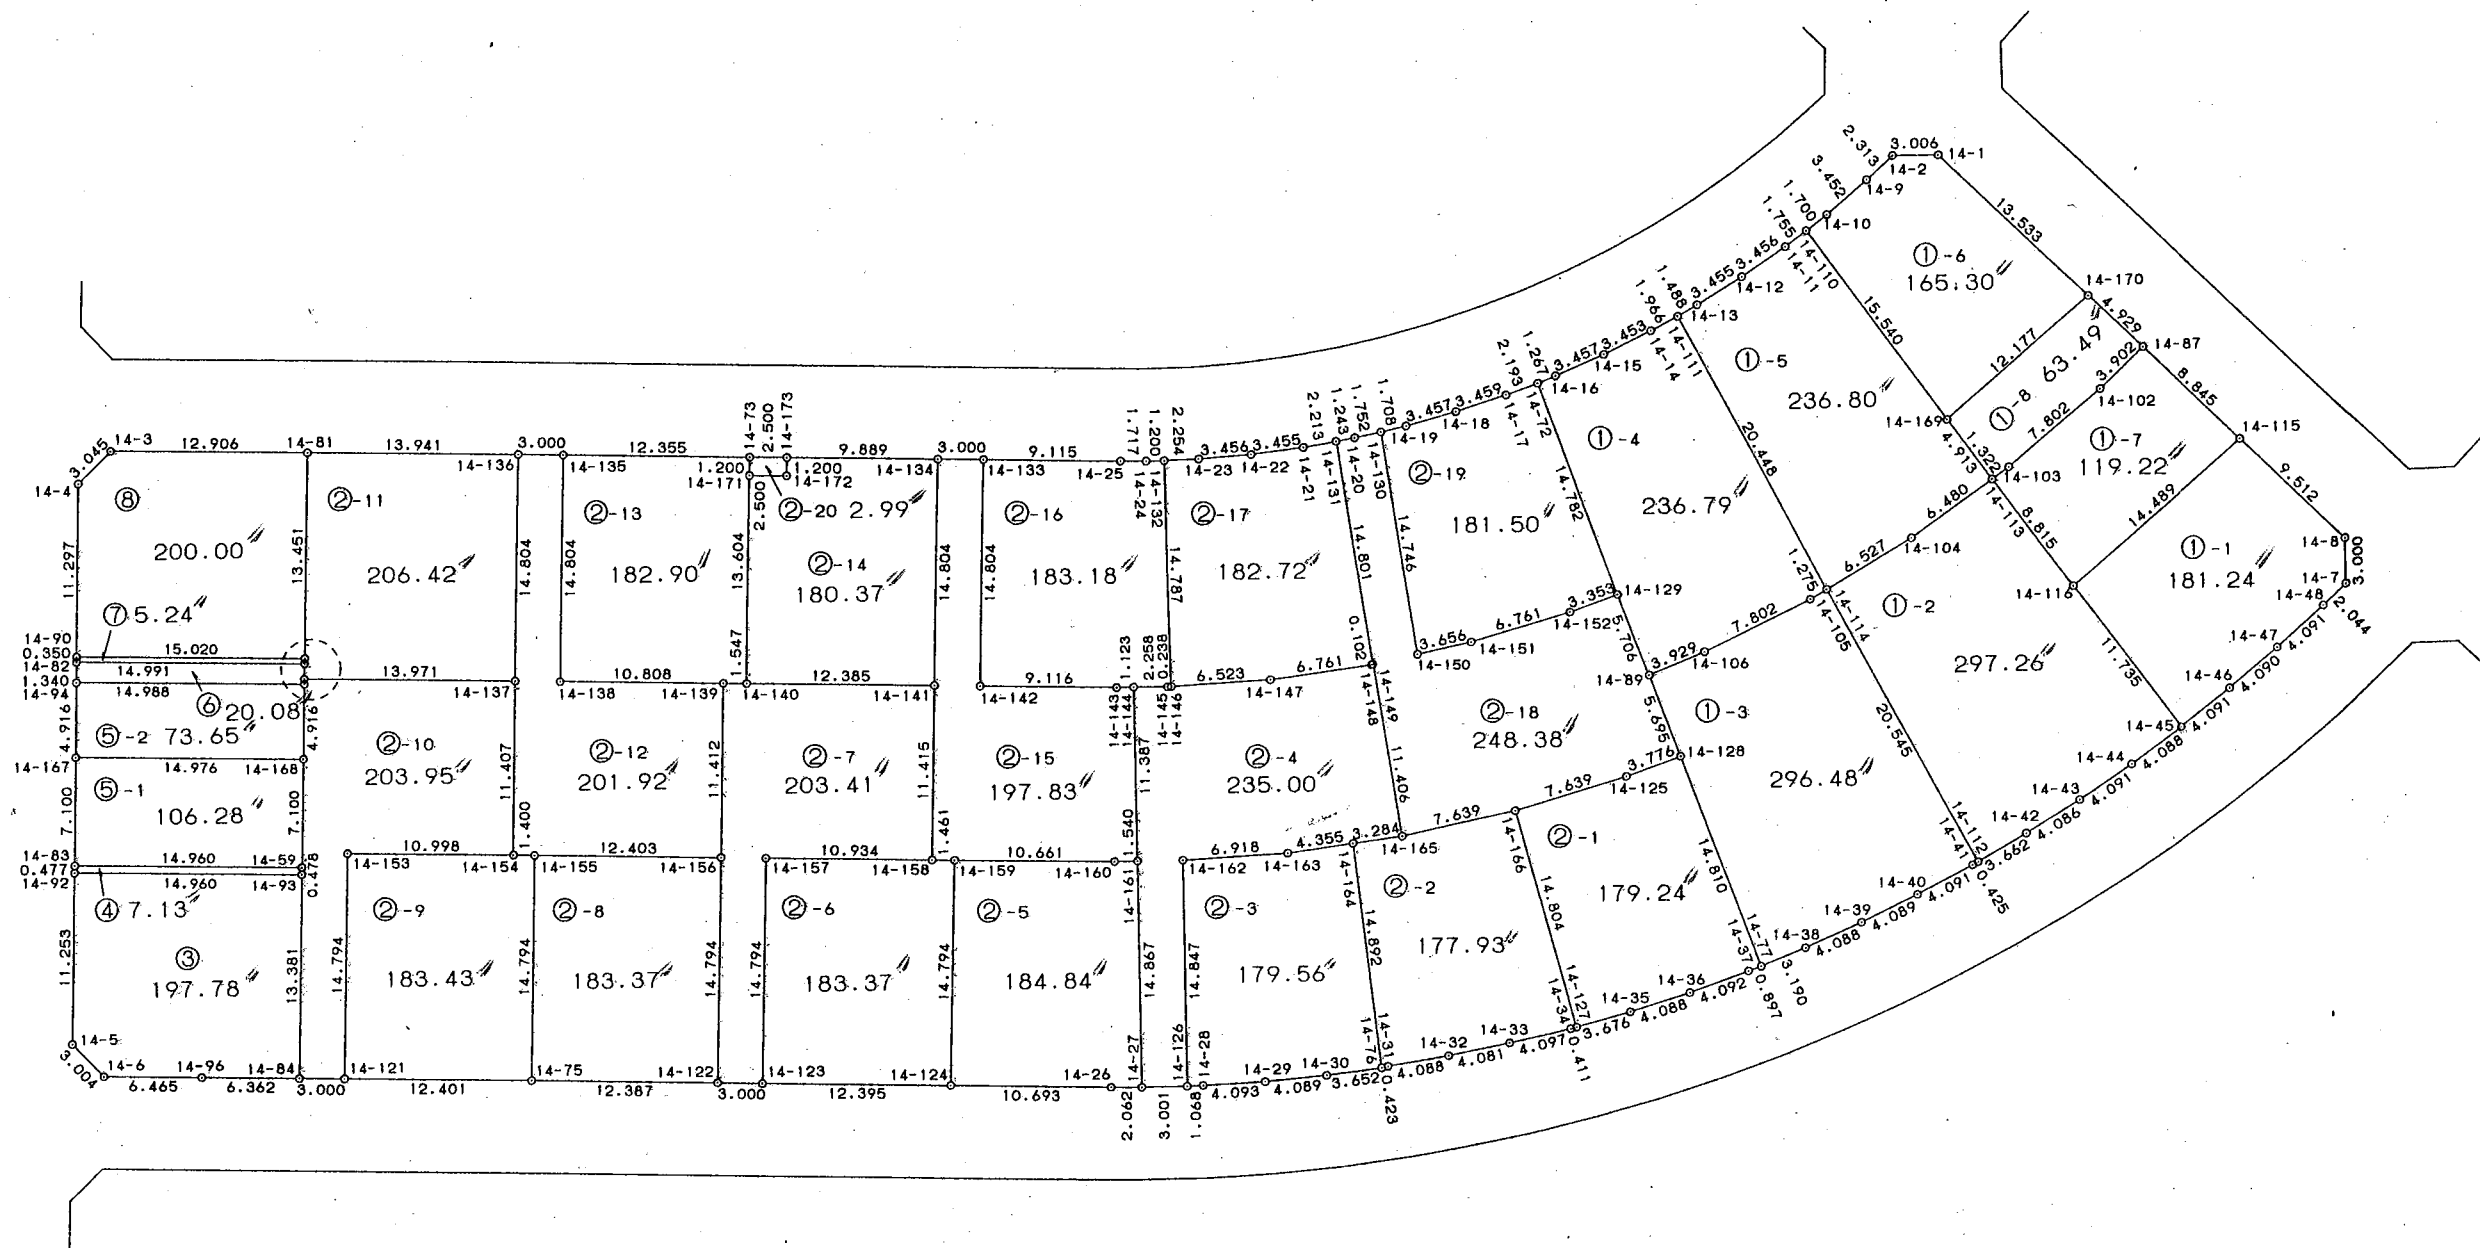

* * * 直 角 座 標 法 面 積 計 算 書 * * *

地 番 : 14-1-1

No	Xn	Yn	距離	方向角	測角	Xn+1-Xn-1	Yn+1-Yn-1	Yn*(Xn+1-Xn-1)	Xn*(Yn+1-Yn-1)
14-115	-53849.219	43027.402	14.489	141-38-31	95-58-00	-18.008	2.187	-774837.455216	-117768.241953
14-116	-53860.581	43036.394	11.735	55-15-08	93-36-37	-4.674	18.634	-201152.105556	-1003638.066354
14-45	-53853.893	43046.036	4.091	324-26-42	89-11-34	10.016	7.263	431149.096576	-391140.824859
14-46	-53850.565	43043.657	4.090	322-21-26	177-54-44	6.567	-4.877	282667.695519	262629.205505
14-47	-53847.326	43041.159	4.091	320-25-58	178-04-32	6.392	-5.103	275119.088328	274782.904578
14-48	-53844.173	43038.554	2.044	318-46-50	178-20-52	4.691	-3.952	201893.856814	212792.171696
14-7	-53842.635	43037.207	3.000	271-11-59	132-25-09	1.600	-4.347	68859.531200	234053.934345
14-8	-53842.573	43034.207	9.512	225-40-31	134-28-32	-6.584	-9.805	-283337.218888	527926.428265
			53.052					倍面積	-362.488777
							面積		181.2443885
							坪數		54.82

* * *

直角座標法面積計算書

* * *

地 番 : 14-1-2

[illegible]

* * * 直 角 座 標 法 面 積 計 算 書 * * *

地 番 : 14-1-3

No	Xn	Yn	距離	方向角	測角	Xn+1-Xn-1	Yn+1-Yn-1	Yn*(Xn+1-Xn-1)	Xn*(Yn+1-Yn-1)
14-112	-53867.592	43054.134	20.545	243-23-51	89-56-32	-8.819	-18.560	-379694.407746	999782.507520
14-114	-53876.792	43035.764	1.275	151-47-47	88-23-56	-10.324	-17.768	-444301.227536	957282.840256
14-105	-53877.916	43036.366	7.802	156-34-44	184-46-57	-8.283	3.703	-356470.219578	-199509.922948
14-106	-53885.075	43039.467	3.929	160-10-01	183-35-17	-10.855	4.434	-467193.414285	-238926.422550
14-89	-53888.771	43040.800	5.695	71-25-59	91-15-58	-1.883	6.732	-81045.826400	-362779.206372
14-128	-53886.958	43046.199	14.810	71-25-59	180-00-00	6.529	19.438	281048.633271	-1047454.689604
14-77	-53882.242	43060.238	3.190	340-30-27	89-04-28	7.723	12.975	332554.218074	-699122.089950
14-38	-53879.235	43059.174	4.088	338-43-55	178-13-28	6.816	-2.547	293491.329984	137230.411545
14-39	-53875.426	43057.691	4.089	336-41-41	177-57-46	7.564	-3.101	325688.374724	167067.696026
14-40	-53871.671	43056.073	4.091	334-41-01	177-59-20	7.453	-3.367	320896.912069	181385.916257
14-41	-53867.973	43054.324	0.425	333-27-19	178-46-18	4.079	-1.939	175618.587596	104449.999647
			69.939					倍面積	-592.960173
							面積		296.4800865
							坪數		89.68

* * * 直 角 座 標 法 面 積 計 算 書 * * *

地 番 : 14-2-1

No	Xn	Yn	距離	方向角	測角	Xn+1-Xn-1	Yn+1-Yn-1	Yn*(Xn+1-Xn-1)	Xn*(Yn+1-Yn-1)
14-77	-53882.242	43060.238	14.810	251-25-59	89-31-05	-3.863	-14.317	-166341.699394	771432.058714
14-128	-53886.958	43046.199	3.776	162-27-08	91-01-09	-8.316	-12.901	-357972.190884	695195.645158
14-125	-53890.558	43047.337	7.639	165-45-42	183-18-34	-11.004	3.017	-473692.896348	-162587.813486
14-166	-53897.962	43049.216	14.804	76-36-00	90-50-18	-3.974	16.280	-171077.584384	-877458.821360
14-127	-53894.532	43063.617	3.676	347-05-35	90-29-35	7.013	13.580	302005.146021	-731887.744560
14-35	-53890.949	43062.796	4.088	344-50-46	177-45-11	7.529	-1.890	324219.791084	101853.893610
14-36	-53887.003	43061.727	4.092	342-47-05	177-56-19	7.854	-2.280	338206.803858	122862.366840
14-37	-53883.095	43060.516	0.897	341-54-54	179-07-49	4.761	-1.489	205011.116676	80231.928455
			53.782					倍面積	-358.486629
							面積		179.2433145
							坪數		54.22

* * *

直 角 座 標 法 面 積 計 算 書

* * *

地 番 : 14-2-2

No	Xn	Yn	距離	方向角	測角	Xn+1-Xn-1	Yn+1-Yn-1	Yn*(Xn+1-Xn-1)	Xn*(Yn+1-Yn-1)
14-127	-53894.532	43063.617	14.804	256-36-00	89-13-18	-3.029	-14.491	-130439.695893	780985.663212
14-166	-53897.962	43049.216	7.639	170-10-28	93-34-28	-10.958	-13.097	-471733.308928	705901.608314
14-165	-53905.490	43050.520	3.284	174-35-14	184-24-46	-10.797	1.614	-464816.464440	-87003.460860
14-164	-53908.759	43050.830	14.892	85-01-15	90-26-01	-1.977	15.146	-85111.490910	-816502.063814
14-76	-53907.467	43065.666	0.423	350-49-07	85-47-52	1.710	14.768	73642.288860	-796105.472656
14-31	-53907.049	43065.598	4.088	352-53-58	182-04-51	4.475	-0.573	192718.551050	30888.739077
14-32	-53902.992	43065.093	4.081	350-50-45	177-56-47	8.086	-1.154	348224.341998	62204.052768
14-33	-53898.963	43064.444	4.097	349-38-24	178-47-39	8.059	-1.386	347056.354196	74703.962718
14-34	-53894.933	43063.707	0.411	347-22-42	177-44-18	4.431	-0.827	190815.285717	44571.109591
			53.719					倍面積	-355.861650
							面積		177.9308250
							坪數		53.82

* * * 直 角 座 標 法 面 積 計 算 書 * * *

地 番 : 14-2-4

No	Xn	Yn	距離	方向角	測角	Xn+1-Xn-1	Yn+1-Yn-1	Yn*(Xn+1-Xn-1)	Xn*(Yn+1-Yn-1)
14-27	-53923.351	43066.131	3.001	1-24-53	90-06-03	2.659	14.937	114512.842329	-805453.093887
14-126	-53920.351	43066.205	14.847	271-18-38	89-53-45	3.339	-14.769	143798.058495	796349.663919
14-162	-53920.012	43051.362	6.918	358-59-48	267-41-10	7.256	-14.965	312380.682672	806912.979580
14-163	-53913.095	43051.240	4.355	354-35-14	175-35-26	11.253	-0.532	484455.603720	28681.766540
14-164	-53908.759	43050.830	3.284	354-35-14	180-00-00	7.605	-0.720	327401.562150	38814.306480
14-165	-53905.490	43050.520	11.406	262-53-38	88-18-24	1.858	-11.628	79987.866160	626813.037720
14-149	-53906.901	43039.202	0.102	170-10-27	87-16-49	-1.511	-11.301	-65032.234222	609201.888201
14-148	-53907.001	43039.219	6.761	174-35-14	184-24-47	-6.831	0.655	-294000.904989	-35309.085655
14-147	-53913.732	43039.857	6.523	179-00-00	184-24-46	-13.254	0.752	-570450.264678	-40543.126464
14-146	-53920.255	43039.971	0.238	178-59-59	179-59-59	-6.761	0.118	-290993.243931	-6362.590090
14-145	-53920.493	43039.975	2.258	182-18-35	183-18-36	-2.494	-0.087	-107341.697650	4691.082891
14-144	-53922.749	43039.884	11.387	91-18-50	89-00-15	-2.517	11.293	-108331.388028	-608949.604457
14-161	-53923.010	43051.268	14.867	91-18-50	180-00-00	-0.602	26.247	-25916.863336	-1415317.243470
			85.947					倍面積	-470.018692
							面積		235.0093460
							坪數		71.09

* * * 直 角 座 標 法 面 積 計 算 書 * * *

地 番 : 14-2-7

No	Xn	Yn	距離	方向角	測角	Xn+1-Xn-1	Yn+1-Yn-1	Yn*(Xn+1-Xn-1)	Xn*(Yn+1-Yn-1)
14-123	-53948.457	43064.628	14.794	273-27-06	90-00-00	3.885	-14.587	167306.079780	786946.142259
14-157	-53947.566	43049.861	10.934	3-27-06	270-00-00	11.805	-14.109	508203.609105	761146.208694
14-158	-53936.652	43050.519	11.415	273-26-29	89-59-23	11.600	-10.736	499386.020400	579063.895872
14-141	-53935.966	43039.125	12.385	183-26-29	90-00-00	-11.677	-12.137	-502567.862625	654620.819342
14-140	-53948.329	43038.382	1.547	183-25-39	179-59-10	-13.908	-0.836	-598577.816856	45100.803044
14-139	-53949.874	43038.289	11.412	93-27-06	90-01-27	-2.232	11.298	-96061.461048	-609525.676452
14-156	-53950.561	43049.680	14.794	93-27-06	180-00-00	-1.577	26.159	-67889.345360	-1411292.725199
14-122	-53951.451	43064.448	3.000	3-27-06	90-00-00	2.104	14.948	90607.598592	-806466.289548
			80.281					倍面積	-406.821988
							面積		203.4109940
							坪數		61.53

* * * 直 角 座 標 法 面 積 計 算 書 * * *

地 番 : 14-2-8

No	Xn	Yn	距離	方向角	測角	Xn+1-Xn-1	Yn+1-Yn-1	Yn*(Xn+1-Xn-1)	Xn*(Yn+1-Yn-1)
14-75	-53963.816	43063.702	12.387	3-27-06	90-03-34	11.490	15.514	494801.935980	-837194.641424
14-122	-53951.451	43064.448	14.794	273-27-06	90-00-00	13.255	-14.022	570819.258240	756507.245922
14-156	-53950.561	43049.680	12.403	183-27-06	90-00-00	-11.490	-15.514	-494640.823200	836989.003354
14-155	-53962.941	43048.934	14.794	93-23-32	89-56-26	-13.255	14.022	-570613.620170	-756668.358702
			54.378					倍面積	-366.750850
							面積		183.3754250
							坪數		55.47

* * *

直 角 座 標 法 面 積 計 算 書

* * *

地 番 : 14-2-10

[illegible]

* * *

直角座標法面積計算書

❖ ❖ ❖

地番 : 14-3

[illegible]

* * *

直 角 座 標 法 面 積 計 算 書

❖ ❖ ❖

地 番 : 14-4

[illegible]

* * *

直角座標法面積計算書

* * *

地 番 : 14-5-1

[illegible]

* * * 直 角 座 標 法 面 積 計 算 書 * * *

地 番 : 14-6

No	Xn	Yn	距離	方向角	測角	Xn+1-Xn-1	Yn+1-Yn-1	Yn*(Xn+1-Xn-1)	Xn*(Yn+1-Yn-1)
14-82	-53992.505	43034.729	1.340	93-24-59	89-59-09	-15.044	0.441	-647414.463076	-23810.694705
14-94	-53992.585	43036.067	14.988	3-25-50	90-00-51	14.881	2.234	640419.713027	-120619.434890
14-95	-53977.624	43036.963	0.336	273-32-59	90-07-09	14.982	0.562	644779.779666	-30335.424688
14-120	-53977.603	43036.629	1.004	273-32-59	180-00-00	0.083	-1.337	3572.040207	72168.055211
14-61	-53977.541	43035.626	14.991	183-25-50	89-52-51	-14.902	-1.900	-641316.898652	102557.327900
			32.659					倍面積	-40.171172
							面積		20.0855860
							坪數		6.07

* * *

地 番 : 14-7

[illegible]

* * * 直 角 座 標 法 面 積 計 算 書 * * *

地 番 : 14-2-12

No	Xn	Yn	距離	方向角	測角	Xn+1-Xn-1	Yn+1-Yn-1	Yn*(Xn+1-Xn-1)	Xn*(Yn+1-Yn-1)
14-136	-53962.772	43022.686	14.804	93-25-39	90-00-00	-3.880	14.599	-166928.021680	-787802.508428
14-137	-53963.657	43037.464	11.407	93-25-39	180-00-00	-1.567	26.165	-67439.706088	-1411959.085405
14-154	-53964.339	43048.851	1.400	3-23-32	89-57-53	0.716	11.470	30822.977316	-618970.968330
14-155	-53962.941	43048.934	12.403	3-27-06	180-03-34	13.778	0.829	593128.212652	-44735.278089
14-156	-53950.561	43049.680	11.412	273-27-06	90-00-00	13.067	-10.645	562530.168560	574303.721845
14-139	-53949.874	43038.289	10.808	183-25-39	89-58-33	-10.101	-12.037	-434729.757189	649394.633338
14-138	-53960.662	43037.643	14.804	273-25-39	270-00-00	-9.903	-15.424	-426201.778629	832289.250688
14-135	-53959.777	43022.865	3.000	183-25-39	90-00-00	-2.110	-14.957	-90778.245150	807076.384589
			80.038					倍面積	-403.849792
							面積		201.9248960
							坪數		61.08

* * * 直 角 座 標 法 面 積 計 算 書 * * *

地 番 : 14-2-14

No	Xn	Yn	距離	方向角	測角	Xn+1-Xn-1	Yn+1-Yn-1	Yn*(Xn+1-Xn-1)	Xn*(Yn+1-Yn-1)
14-173	-53944.949	43023.754	1.200	93-25-39	89-59-10	-9.943	0.604	-427785.186022	-32582.749196
14-172	-53945.021	43024.952	2.500	183-26-29	270-00-50	-2.567	1.048	-110445.051784	-56534.382008
14-171	-53947.516	43024.802	13.604	93-25-39	89-59-10	-3.308	13.430	-142326.045016	-724515.139880
14-140	-53948.329	43038.382	12.385	3-26-29	90-00-50	11.550	14.323	497093.312100	-772701.916267
14-141	-53935.966	43039.125	14.804	273-26-29	90-00-00	13.251	-14.034	570311.445375	756937.346844
14-134	-53935.078	43024.348	9.889	183-26-29	90-00-00	-8.983	-15.371	-386487.718084	829036.083938
			54.382					倍面積	-360.756569
							面積		180.3782845
							坪數		54.56

* * * 直 角 座 標 法 面 積 計 算 書 * * *

地 番 : 14-2-15

No	Xn	Yn	距離	方向角	測角	Xn+1-Xn-1	Yn+1-Yn-1	Yn*(Xn+1-Xn-1)	Xn*(Yn+1-Yn-1)
14-134	-53935.078	43024.348	14.804	93-26-29	90-00-00	-3.883	14.597	-167063.543284	-787290.333566
14-141	-53935.966	43039.125	11.415	93-26-29	180-00-00	-1.574	26.171	-67743.582750	-1411558.166186
14-158	-53936.652	43050.519	1.461	3-27-06	90-00-37	0.773	11.482	33278.051187	-619300.638264
14-159	-53935.193	43050.607	10.661	3-17-37	179-50-31	12.102	0.701	520998.445914	-37808.570293
14-160	-53924.550	43051.220	1.540	1-47-23	178-29-46	12.183	0.661	524493.013260	-35644.127550
14-161	-53923.010	43051.268	11.387	271-18-50	89-31-27	1.801	-11.336	77535.333668	611271.241360
14-144	-53922.749	43039.884	1.123	182-18-35	90-59-45	-0.861	-11.429	-37057.340124	616283.098321
14-143	-53923.871	43039.839	9.116	183-21-12	181-02-37	-10.223	-0.579	-439996.274097	31221.921309
14-142	-53932.972	43039.305	14.804	273-26-29	270-05-17	-8.212	-15.311	-353438.772660	825767.734292
14-133	-53932.083	43024.528	3.000	183-26-29	90-00-00	-2.106	-14.957	-90609.655968	806662.165431
			79.311					倍面積	-395.675146
							面積		197.8375730
							坪數		59.84

* * * 直 角 座 標 法 面 積 計 算 書 * * *

地 番 : 14-2-16

No	Xn	Yn	距離	方向角	測角	Xn+1-Xn-1	Yn+1-Yn-1	Yn*(Xn+1-Xn-1)	Xn*(Yn+1-Yn-1)
14-133	-53932.083	43024.528	14.804	93-26-29	90-00-00	-9.988	14.230	-429728.985664	-767453.541090
14-142	-53932.972	43039.305	9.116	3-21-12	89-54-43	8.212	15.311	353438.772660	-825767.734292
14-143	-53923.871	43039.839	1.123	2-18-35	178-57-23	10.223	0.579	439996.274097	-31221.921309
14-144	-53922.749	43039.884	2.258	2-18-35	180-00-00	3.378	0.136	145388.728152	-7333.493864
14-145	-53920.493	43039.975	0.238	358-59-59	176-41-24	2.494	0.087	107341.697650	-4691.082891
14-146	-53920.255	43039.971	14.787	270-42-51	91-42-52	0.423	-14.790	18205.907733	797480.571450
14-132	-53920.070	43025.185	1.200	181-11-57	90-29-06	-1.015	-14.811	-43670.562775	798610.156770
14-24	-53921.270	43025.160	1.717	182-50-23	181-38-26	-2.914	-0.110	-125375.316240	5931.339700
14-25	-53922.984	43025.075	9.115	183-26-29	180-36-06	-10.813	-0.632	-465230.135975	34079.325888
			54.358					倍面積	-366.379638
							面積		183.1898190
							坪數		55.41

* * * 直 角 座 標 法 面 積 計 算 書 * * *

地 番 : 14-2-18

No	Xn	Yn	距離	方向角	測角	Xn+1-Xn-1	Yn+1-Yn-1	Yn*(Xn+1-Xn-1)	Xn*(Yn+1-Yn-1)
14-131	-53908.725	43024.513	14.801	82-55-14	91-03-01	0.593	14.865	25513.536209	-801353.197125
14-149	-53906.901	43039.202	11.406	82-53-38	179-58-24	3.235	26.007	139231.818470	-1401956.774307
14-165	-53905.490	43050.520	7.639	350-10-28	87-16-50	8.939	10.014	384828.598280	-539809.576860
14-166	-53897.962	43049.216	7.639	345-45-42	175-35-14	14.932	-3.183	642810.893312	171557.213046
14-125	-53890.558	43047.337	3.776	342-27-08	176-41-26	11.004	-3.017	473692.896348	162587.813486
14-128	-53886.958	43046.199	5.695	251-25-59	88-58-51	1.787	-6.537	76923.557613	352259.044446
14-89	-53888.771	43040.800	5.706	251-25-59	180-00-00	-3.630	-10.808	-156238.104000	582429.836968
14-129	-53890.588	43035.391	3.353	162-27-08	91-01-09	-5.014	-4.398	-215779.450474	237010.806024
14-152	-53893.785	43036.402	6.761	165-45-42	183-18-34	-9.751	2.674	-419647.955902	-144111.981090
14-151	-53900.339	43038.065	3.656	170-10-28	184-24-46	-10.156	2.287	-437094.588140	-123270.075293
14-150	-53903.941	43038.689	14.746	262-53-41	272-43-13	-5.426	-14.009	-233527.926514	755140.309469
14-130	-53905.765	43024.056	1.752	170-45-57	87-52-16	-3.553	-14.352	-152864.470968	773655.539280
14-20	-53907.494	43024.337	1.243	171-52-13	181-06-16	-2.960	0.457	-127352.037520	-24635.724758
			88.173					倍面積	-496.766714
								面積	248.3833570
								坪數	75.13

* * * 直 角 座 標 法 面 積 計 算 書 * * *

地 番 : 14-2-19

No	Xn	Yn	距離	方向角	測角	Xn+1-Xn-1	Yn+1-Yn-1	Yn*(Xn+1-Xn-1)	Xn*(Yn+1-Yn-1)
14-130	-53905.765	43024.056	14.746	82-53-41	93-35-37	0.146	14.950	6281.512176	-805891.186750
14-150	-53903.941	43038.689	3.656	350-10-28	87-16-47	5.426	14.009	233527.926514	-755140.309469
14-151	-53900.339	43038.065	6.761	345-45-42	175-35-14	10.156	-2.287	437094.588140	123270.075293
14-152	-53893.785	43036.402	3.353	342-27-08	176-41-26	9.751	-2.674	419647.955902	144111.981090
14-129	-53890.588	43035.391	14.782	251-25-59	88-58-51	-1.510	-15.024	-64983.440410	809652.194112
14-72	-53895.295	43021.378	2.193	162-35-06	91-09-07	-6.799	-13.357	-292502.349022	719879.455315
14-17	-53897.387	43022.034	3.459	164-21-37	181-46-31	-5.423	1.589	-233308.490382	-85642.947943
14-18	-53900.718	43022.967	3.457	167-05-13	182-43-36	-6.700	1.705	-288253.878900	-91900.724190
14-19	-53904.087	43023.739	1.708	169-18-04	182-12-51	-5.047	1.089	-217140.810733	-58701.550743
			54.115					倍面積	-363.013285
							面積		181.5066425
							坪數		54.90

* * * 直 角 座 標 法 面 積 計 算 書 * * *

地 番 : 14-1-4

No	Xn	Yn	距離	方向角	測角	Xn+1-Xn-1	Yn+1-Yn-1	Yn*(Xn+1-Xn-1)	Xn*(Yn+1-Yn-1)
14-111	-53885.941	43017.477	1.966	154-04-45	90-39-26	-10.917	-17.428	-469621.796409	939124.179748
14-14	-53887.709	43018.336	3.453	156-19-58	182-15-13	-4.931	2.245	-212123.414816	-120977.906705
14-15	-53890.872	43019.722	3.457	159-07-23	182-47-25	-6.392	2.618	-274982.063024	-141086.302896
14-16	-53894.101	43020.954	1.267	160-26-34	181-19-11	-4.423	1.656	-190281.679542	-89248.631256
14-72	-53895.295	43021.378	14.782	71-25-59	90-59-25	3.513	14.437	151134.100914	-778086.373915
14-129	-53890.588	43035.391	5.706	71-25-59	180-00-00	6.524	19.422	280762.890884	-1046663.000136
14-89	-53888.771	43040.800	3.929	340-10-01	88-44-02	5.513	4.076	237283.930400	-219650.630596
14-106	-53885.075	43039.467	7.802	336-34-44	176-24-43	10.855	-4.434	467193.414285	238926.422550
14-105	-53877.916	43036.366	1.275	331-47-47	175-13-03	8.283	-3.703	356470.219578	199509.922948
14-114	-53876.792	43035.764	20.448	243-25-19	91-37-32	-8.025	-18.889	-345362.006100	1017678.724088
			64.085					倍面積	-473.596170
							面積		236.7980850
							坪數		71.63

* * *

直角座標法面積計算書

* * *

地番 : 14-1-6

[illegible]

* * * 直 角 座 標 法 面 積 計 算 書 * * *

地 番 : 14-1-7

No	Xn	Yn	距離	方向角	測角	Xn+1-Xn-1	Yn+1-Yn-1	Yn*(Xn+1-Xn-1)	Xn*(Yn+1-Yn-1)
14-87	-53855.399	43021.074	3.902	138-38-41	92-58-10	-9.110	-3.749	-391921.984140	201903.890851
14-102	-53858.329	43023.653	7.802	142-13-53	183-35-12	-9.097	7.357	-391386.171341	-396235.726453
14-103	-53864.496	43028.431	1.322	147-00-50	184-46-57	-7.276	5.498	-313074.863956	-296146.999008
14-113	-53865.605	43029.151	8.815	55-15-08	88-14-18	3.915	7.963	168459.126165	-428931.812615
14-116	-53860.581	43036.394	14.489	321-38-31	86-23-23	16.386	-1.749	705194.352084	94202.156169
14-115	-53849.219	43027.402	8.845	225-40-31	84-02-00	5.182	-15.320	222967.997164	824970.035080
			45.175					倍面積	-238.455976
							面積		119.2279880
							坪數		36.06

* * * 直 角 座 標 法 面 積 計 算 書 * * *

地 番 : 14-1-8

No	Xn	Yn	距離	方向角	測角	Xn+1-Xn-1	Yn+1-Yn-1	Yn*(Xn+1-Xn-1)	Xn*(Yn+1-Yn-1)
14-170	-53858.843	43017.549	12.177	141-38-31	95-58-00	-12.993	4.032	-558927.014157	-217158.854976
14-169	-53868.392	43025.106	4.913	55-26-05	93-47-34	-6.762	11.602	-290935.766772	-624981.083984
14-113	-53865.605	43029.151	1.322	327-00-50	91-34-45	3.896	3.325	167641.572296	-179103.136625
14-103	-53864.496	43028.431	7.802	322-13-53	175-13-03	7.276	-5.498	313074.863956	296146.999008
14-102	-53858.329	43023.653	3.902	318-38-41	176-24-48	9.097	-7.357	391386.171341	396235.726453
14-87	-53855.399	43021.074	4.929	225-40-31	87-01-50	-0.514	-6.104	-22112.832036	328733.355496
			35.045					倍面積	-126.994628
							面積		63.4973140
							坪數		19.20