



大網白里町瑞穂土地区画整理事業


画地確定図

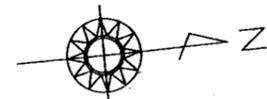

S=1:500

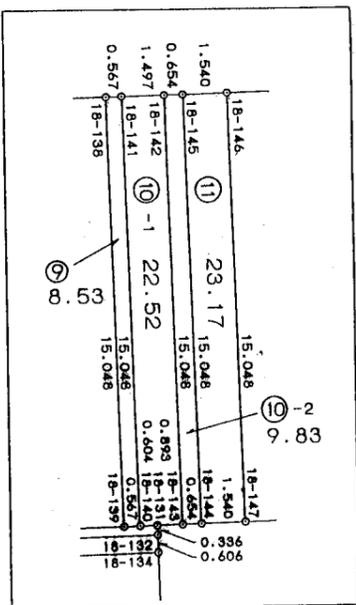

拡大図 1:250

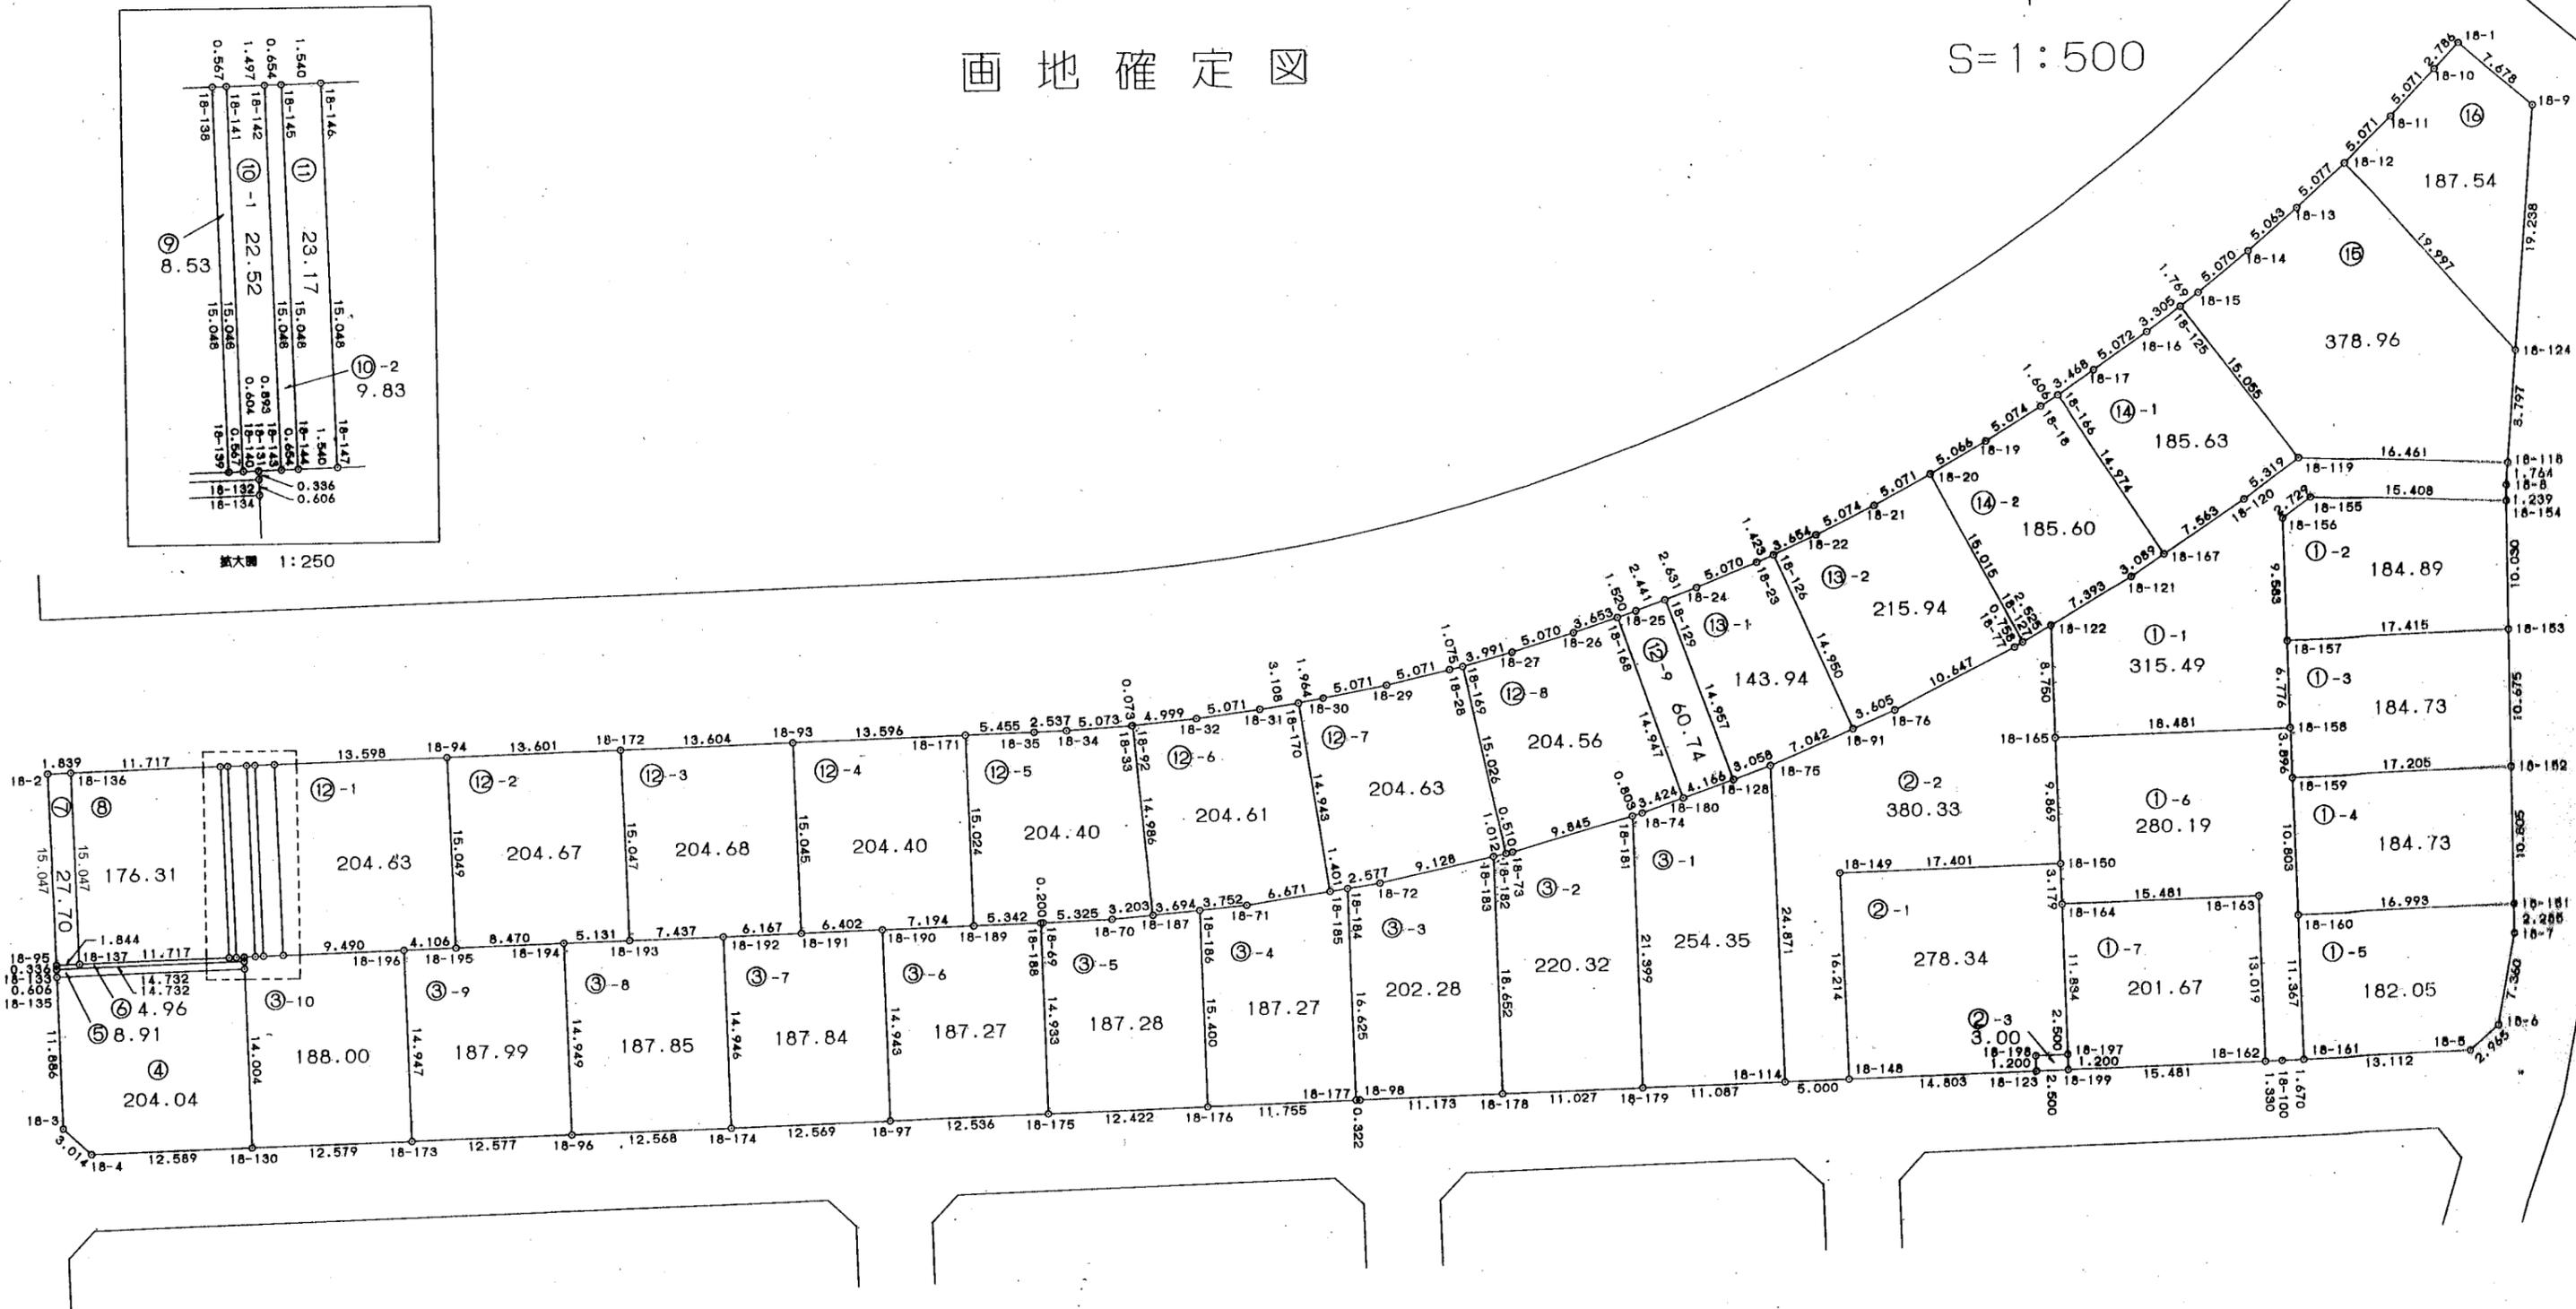

* * * 直 角 座 標 法 面 積 計 算 書 * * *

地 番 : 18-1-1

No	Xn	Yn	距離	方向角	測角	Xn+1-Xn-1	Yn+1-Yn-1	Yn*(Xn+1-Xn-1)	Xn*(Yn+1-Yn-1)
18-154	-53802.972	43110.516	1.239	274-32-41	86-59-55	15.373	0.788	662737.962468	-42396.741936
18-8	-53802.874	43109.281	1.764	279-29-34	184-56-53	0.389	-2.974	16769.510309	160009.747276
18-118	-53802.583	43107.542	16.461	187-32-46	88-03-12	-16.028	-3.901	-690927.683176	209883.876283
18-119	-53818.902	43105.380	5.319	148-42-20	141-09-34	-20.864	0.601	-899350.648320	-32345.160102
18-120	-53823.447	43108.143	7.563	151-21-55	182-39-35	-11.183	6.387	-482078.363169	-343770.355989
18-167	-53830.085	43111.767	3.089	151-21-55	180-00-00	-9.348	5.104	-403008.797916	-274748.753840
18-121	-53832.795	43113.247	7.393	154-44-06	183-22-11	-9.396	4.635	-405092.068812	-249515.004825
18-122	-53839.481	43116.402	8.750	93-25-17	118-41-11	-7.208	11.890	-310783.025616	-640151.429090
18-165	-53840.003	43125.137	18.481	3-25-17	90-00-00	17.926	9.838	773061.205862	-529677.949514
18-158	-53821.555	43126.240	6.776	273-25-17	90-00-00	18.852	-5.661	813015.876480	304683.822855
18-157	-53821.151	43119.476	9.583	273-25-17	180-00-00	0.976	-16.330	42084.608576	878899.395830
18-156	-53820.579	43109.910	2.729	328-42-20	235-17-03	2.904	-10.983	125191.178640	591111.419157
18-155	-53818.247	43108.493	15.408	7-32-46	218-50-26	17.607	0.606	759011.236251	-32613.857682
			104.555					倍面積	-630.991577
								面積	315.4957885
								坪數	95.43

* * * 直 角 座 標 法 面 積 計 算 書 * * *

地 番 : 18-1-2

No	Xn	Yn	距離	方向角	測角	Xn+1-Xn-1	Yn+1-Yn-1	Yn*(Xn+1-Xn-1)	Xn*(Yn+1-Yn-1)
18-153	-53803.767	43120.515	10.030	274-32-41	91-07-24	18.179	-8.960	783887.842185	482081.752320
18-154	-53802.972	43110.516	15.408	187-32-46	93-00-05	-14.480	-12.022	-624240.271680	646819.329384
18-155	-53818.247	43108.493	2.729	148-42-20	141-09-34	-17.607	-0.606	-759011.236251	32613.857682
18-156	-53820.579	43109.910	9.583	93-25-17	124-42-57	-2.904	10.983	-125191.178640	-591111.419157
18-157	-53821.151	43119.476	17.415	3-25-17	90-00-00	16.812	10.605	724924.630512	-570773.306355
			55.165					倍面積	-369.786126
								面積	184.8930630
								坪數	55.93

* * * 直 角 座 標 法 面 積 計 算 書 * * *

地番 : 18-1-3

No	Xn	Yn	距離	方向角	測角	Xn+1-Xn-1	Yn+1-Yn-1	Yn*(Xn+1-Xn-1)	Xn*(Yn+1-Yn-1)
18-152	-53804.613	43131.156	10.675	274-32-41	91-07-24	18.020	-9.614	777223.431120	517277.549382
18-153	-53803.767	43120.515	17.415	183-25-17	88-52-36	-16.538	-11.680	-713127.077070	628427.998560
18-157	-53821.151	43119.476	6.776	93-25-17	90-00-00	-17.788	5.725	-767009.239088	-308126.089475
18-158	-53821.555	43126.240	3.896	93-25-17	180-00-00	-0.636	10.653	-27428.288640	-573361.025415
18-159	-53821.787	43130.129	17.205	3-25-17	90-00-00	16.942	4.916	730710.645518	-264587.904892
			55.967					倍面積	-369.471840
								面積	184.7359200
								坪數	55.88

* * * 直 角 座 標 法 面 積 計 算 書 * * *

地 番 : 18-1-4

No	Xn	Yn	距離	方向角	測角	Xn+1-Xn-1	Yn+1-Yn-1	Yn*(Xn+1-Xn-1)	Xn*(Yn+1-Yn-1)
18-151	-53805.469	43141.928	10.805	274-32-41	91-07-24	17.819	-9.757	768746.015032	524979.961033
18-152	-53804.613	43131.156	17.205	183-25-17	88-52-36	-16.318	-11.799	-703814.203608	634840.628787
18-159	-53821.787	43130.129	10.803	93-25-17	90-00-00	-17.819	9.757	-768535.768651	-525139.175759
18-160	-53822.432	43140.913	16.993	3-25-17	90-00-00	16.318	11.799	703973.418334	-635050.875168
			55.806					倍面積	-369.461107
								面積	184.7305535
								坪數	55.88

* * *

直角座標法面積計算書

* * *

地番 : 18-1-5

No	Xn	Yn	距離	方向角	測角	Xn+1-Xn-1	Yn+1-Yn-1	Yn*(Xn+1-Xn-1)	Xn*(Yn+1-Yn-1)
18-161	-53823.111	43152.260	13.112	3-26-15	90-00-58	12.410	12.133	535519.546600	-653035.805763
18-5	-53810.022	43153.046	2.965	323-46-55	140-20-40	15.481	-0.966	668052.305126	51980.481252
18-6	-53807.630	43151.294	7.360	285-36-14	141-49-19	4.372	-8.841	188657.457368	475713.256830
18-7	-53805.650	43144.205	2.285	274-32-41	168-56-27	2.161	-9.366	93234.627005	503943.717900
18-151	-53805.469	43141.928	16.993	183-25-17	88-52-36	-16.782	-3.292	-724007.835696	177127.603948
18-160	-53822.432	43140.913	11.367	93-25-17	90-00-00	-17.642	10.332	-761091.987146	-556093.367424
			54.082					倍面積	-364.113257
								面積	182.0566285
								坪數	55.07

* * * 直 角 座 標 法 面 積 計 算 書 * * *

地 番 : 18-1-6

No	Xn	Yn	距離	方向角	測角	Xn+1-Xn-1	Yn+1-Yn-1	Yn*(Xn+1-Xn-1)	Xn*(Yn+1-Yn-1)
18-161	-53823.111	43152.260	11.367	273-25-17	89-59-02	2.346	-11.247	101235.201960	605348.529417
18-160	-53822.432	43140.913	10.803	273-25-17	180-00-00	1.324	-22.131	57118.568812	1191144.242592
18-159	-53821.787	43130.129	3.896	273-25-17	180-00-00	0.877	-14.673	37825.123133	789727.080651
18-158	-53821.555	43126.240	18.481	183-25-17	90-00-00	-18.216	-4.992	-785587.587840	268677.202560
18-165	-53840.003	43125.137	9.869	93-25-17	90-00-00	-19.037	8.748	-820973.233069	-470992.346244
18-150	-53840.592	43134.988	3.179	93-25-17	180-00-00	-0.779	13.025	-33602.155652	-701273.710800
18-164	-53840.782	43138.162	15.481	3-25-17	90-00-00	15.264	4.098	658460.904768	-220639.524636
18-163	-53825.328	43139.086	13.019	93-25-17	270-00-00	14.677	13.920	633152.365222	-749248.565760
18-162	-53826.105	43152.082	1.330	3-21-54	89-56-37	0.550	13.074	23733.645100	-703722.496770
18-100	-53824.778	43152.160	1.670	3-26-15	180-04-21	2.994	0.178	129197.567040	-9580.810484
			89.095					倍面積	-560.399474
								面積	280.1997370
								坪數	84.76

* * *

直角座標法面積計算書

* * *

地番 : 18-1-7

No	Xn	Yn	距離	方向角	測角	Xn+1-Xn-1	Yn+1-Yn-1	Yn*(Xn+1-Xn-1)	Xn*(Yn+1-Yn-1)
18-162	-53826.105	43152.082	13.019	273-25-17	90-03-23	16.232	-12.087	700444.595024	650596.131135
18-163	-53825.328	43139.086	15.481	183-25-17	90-00-00	-14.677	-13.920	-633152.365222	749248.565760
18-164	-53840.782	43138.162	11.834	93-25-17	90-00-00	-16.160	10.889	-697112.697920	-586272.275198
18-197	-53841.488	43149.975	1.200	93-25-17	180-00-00	-0.778	13.011	-33570.680550	-700531.600368
18-123	-53841.560	43151.173	15.481	3-21-54	89-56-37	15.383	2.107	663794.494259	-113444.166920
			57.015					倍面積	-403.345591
								面積	201.6727955
								坪數	61.00

* * * 直 角 座 標 法 面 積 計 算 書 * * *

地 番 : 18-2-3

No	Xn	Yn	距離	方向角	測角	Xn+1-Xn-1	Yn+1-Yn-1	Yn*(Xn+1-Xn-1)	Xn*(Yn+1-Yn-1)
18-123	-53841.560	43151.173	1.200	273-25-17	89-56-32	2.567	-1.046	110769.061091	56318.271760
18-197	-53841.488	43149.975	2.500	183-28-45	90-03-28	-2.424	-1.350	-104595.539400	72686.008800
18-198	-53843.984	43149.823	1.200	93-25-17	89-56-32	-2.567	1.046	-110765.595641	-56320.807264
18-199	-53844.055	43151.021	2.500	3-28-45	90-03-28	2.424	1.350	104598.074904	-72689.474250
			7.400					倍面積	-6.000954
								面積	3.0004770
								坪數	0.90

* * *

直角座標法面積計算書

* * *

地番 : 18-2-1

No	Xn	Yn	距離	方向角	測角	Xn+1-Xn-1	Yn+1-Yn-1	Yn*(Xn+1-Xn-1)	Xn*(Yn+1-Yn-1)
18-199	-53844.055	43151.021	1.200	273-25-17	89-56-32	14.847	-0.300	640663.208787	16153.216500
18-198	-53843.984	43149.823	2.500	3-28-45	270-03-28	2.567	-1.046	110765.595641	56320.807264
18-197	-53841.488	43149.975	11.834	273-25-17	89-56-32	3.202	-11.661	138166.219950	627845.591568
18-164	-53840.782	43138.162	3.179	273-25-17	180-00-00	0.896	-14.987	38651.793152	806911.799834
18-150	-53840.592	43134.988	17.401	183-28-45	90-03-28	-17.179	-4.230	-741015.958852	227745.704160
18-149	-53857.961	43133.932	16.214	93-04-22	89-35-37	-18.239	15.135	-786719.785748	-815140.239735
18-148	-53858.831	43150.123	14.803	3-28-45	90-24-23	13.906	17.089	600045.610438	-920393.562959
			67.131					倍面積	-556.683368
								面積	278.3416840
								坪數	84.19

* * * 直 角 座 標 法 面 積 計 算 書 * * *

地 番 : 18-2-2

No	Xn	Yn	距離	方向角	測角	Xn+1-Xn-1	Yn+1-Yn-1	Yn*(Xn+1-Xn-1)	Xn*(Yn+1-Yn-1)
18-148	-53858.831	43150.123	16.214	273-04-22	89-35-37	5.860	-15.887	252859.720780	855655.248097
18-149	-53857.961	43133.932	17.401	3-28-45	270-24-23	18.239	-15.135	786719.785748	815140.239735
18-150	-53840.592	43134.988	9.869	273-25-17	89-56-32	17.958	-8.795	774618.114504	473528.006640
18-165	-53840.003	43125.137	8.750	273-25-17	180-00-00	1.111	-18.586	47912.027207	1000670.295758
18-122	-53839.481	43116.402	2.525	154-59-51	61-34-34	-1.767	-7.667	-76186.682334	412787.300827
18-127	-53841.770	43117.470	0.758	154-59-51	180-00-00	-2.976	1.388	-128317.590720	-74732.376760
18-77	-53842.457	43117.790	10.647	158-27-38	183-27-47	-10.591	4.229	-456660.513890	-227699.750653
18-76	-53852.361	43121.699	3.605	162-01-39	183-34-01	-13.333	5.022	-574941.612767	-270446.556942
18-91	-53855.790	43122.812	7.042	162-01-39	180-00-00	-10.127	3.286	-436704.717124	-176970.125940
18-75	-53862.488	43124.985	24.871	93-04-22	111-02-43	-8.031	27.007	-346336.754535	-1454664.213416
18-114	-53863.821	43149.819	5.000	3-28-45	90-24-23	3.657	25.138	157798.888083	-1354028.732298
			106.682					倍面積	-760.664952
								面積	380.3324760
								坪數	115.05

* * * 直 角 座 標 法 面 積 計 算 書 * * *

地番 : 18-3-1

No	Xn	Yn	距離	方向角	測角	Xn+1-Xn-1	Yn+1-Yn-1	Yn*(Xn+1-Xn-1)	Xn*(Yn+1-Yn-1)
18-114	-53863.821	43149.819	24.871	273-04-22	89-35-37	12.400	-24.162	535057.755600	1301457.643002
18-75	-53862.488	43124.985	3.058	165-35-40	72-31-18	-1.629	-24.074	-70250.600565	1296685.536112
18-128	-53865.450	43125.745	4.166	165-35-40	180-00-00	-6.997	1.797	-301750.837765	-96796.213650
18-180	-53869.485	43126.782	3.424	165-35-40	180-00-00	-7.351	1.888	-317024.974482	-101705.587680
18-74	-53872.801	43127.633	0.803	168-59-22	183-23-42	-4.104	1.005	-176995.805832	-54142.165005
18-181	-53873.589	43127.787	21.399	93-28-45	104-29-23	-2.087	21.514	-90007.691469	-1159036.393746
18-179	-53874.888	43149.147	11.087	3-28-45	90-00-00	9.768	22.032	421480.867896	-1186971.532416
			68.808					倍面積	-508.713383
								面積	254.3566915
								坪數	76.94

* * *

直角座標法面積計算書

* * *

地番 : 18-3-2

No	Xn	Yn	距離	方向角	測角	Xn+1-Xn-1	Yn+1-Yn-1	Yn*(Xn+1-Xn-1)	Xn*(Yn+1-Yn-1)
18-179	-53874.888	43149.147	21.399	273-28-45	90-00-00	12.305	-20.690	530950.253835	1114671.432720
18-181	-53873.589	43127.787	9.845	168-59-22	75-30-37	-8.365	-19.480	-360763.938255	1049457.513720
18-73	-53883.253	43129.667	0.510	172-42-45	183-43-23	-10.170	1.945	-438628.713390	-104802.927085
18-182	-53883.759	43129.732	1.012	172-42-45	180-00-00	-1.509	0.193	-65082.765588	-10399.565487
18-183	-53884.762	43129.860	18.652	93-28-45	100-46-00	-2.135	18.745	-92082.251100	-1010069.863690
18-178	-53885.894	43148.477	11.027	3-28-45	90-00-00	9.874	19.287	426048.061898	-1039297.237578
			62.445					倍面積	-440.647400
								面積	220.3237000
								坪數	66.64

* * * 直 角 座 標 法 面 積 計 算 書 * * *

地番 : 18-3-3

No	Xn	Yn	距離	方向角	測角	Xn+1-Xn-1	Yn+1-Yn-1	Yn*(Xn+1-Xn-1)	Xn*(Yn+1-Yn-1)
18-178	-53885.894	43148.477	18.652	273-28-45	90-00-00	12.285	-17.939	530079.039945	966659.052466
18-183	-53884.762	43129.860	9.128	172-42-45	79-14-00	-7.922	-17.459	-341674.750920	940774.059758
18-72	-53893.816	43131.018	2.577	176-17-44	183-34-59	-11.626	1.325	-501441.215268	-71409.306200
18-184	-53896.388	43131.185	16.625	93-22-48	97-05-04	-3.553	16.762	-153245.100305	-903411.255656
18-177	-53897.369	43147.780	0.322	3-22-49	90-00-01	-0.659	16.614	-28434.387020	-895450.888566
18-98	-53897.047	43147.799	11.173	3-28-45	180-05-56	11.475	0.697	495120.993525	-37566.241759
			58.477						
								倍面積	-404.579957
								面積	202.2899785
								坪數	61.19

* * *

直角座標法面積計算書

* * *

地番 : 18-3-4

No	Xn	Yn	距離	方向角	測角	Xn+1-Xn-1	Yn+1-Yn-1	Yn*(Xn+1-Xn-1)	Xn*(Yn+1-Yn-1)
18-177	-53897.369	43147.780	16.625	273-22-48	90-00-00	12.715	-15.902	548624.022700	857075.961838
18-184	-53896.388	43131.185	1.401	176-17-44	82-54-56	-0.417	-16.505	-17985.704145	889559.883940
18-185	-53897.786	43131.275	6.671	176-17-44	180-00-00	-8.056	0.521	-347465.551400	-28080.746506
18-71	-53904.444	43131.706	3.752	179-52-44	183-35-00	-10.409	0.439	-448957.927754	-23664.050916
18-186	-53908.195	43131.714	15.400	93-22-48	93-30-04	-4.659	15.381	-200950.655526	-829161.947295
18-176	-53909.103	43147.087	11.755	3-22-48	90-00-00	10.826	16.066	467110.363862	-866103.648798
			55.604					倍面積	-374.547737
								面積	187.2738685
								坪數	56.65

* * *

直角座標法面積計算書

* * *

地番 : 18-3-5

No	Xn	Yn	距離	方向角	測角	Xn+1-Xn-1	Yn+1-Yn-1	Yn*(Xn+1-Xn-1)	Xn*(Yn+1-Yn-1)
18-176	-53909.103	43147.087	15.400	273-22-48	90-00-00	13.308	-14.641	574201.433796	789283.177023
18-186	-53908.195	43131.714	3.694	179-52-44	86-29-56	-2.786	-15.365	-120164.955204	828299.416175
18-187	-53911.889	43131.722	3.203	179-52-44	180-00-00	-6.898	0.015	-297522.618356	-808.678335
18-70	-53915.093	43131.729	5.325	182-52-56	183-00-12	-8.522	-0.261	-367568.594538	14071.839273
18-69	-53920.411	43131.461	0.200	183-25-41	180-32-45	-5.517	-0.280	-237956.270337	15097.715080
18-188	-53920.610	43131.449	14.933	93-25-42	90-00-01	-1.092	14.894	-47099.542308	-803093.565340
18-175	-53921.503	43146.355	12.422	3-22-48	89-57-06	11.507	15.638	496485.106985	-843224.463914
			55.177					倍面積	-374.560038
								面積	187.2800190
								坪數	56.65

* * *

直角座標法面積計算書

* * *

地番 : 18-3-6

No	Xn	Yn	距離	方向角	測角	Xn+1-Xn-1	Yn+1-Yn-1	Yn*(Xn+1-Xn-1)	Xn*(Yn+1-Yn-1)
18-175	-53921.503	43146.355	14.933	273-25-42	90-02-54	13.408	-14.167	578506.327840	763905.933001
18-188	-53920.610	43131.449	5.342	183-25-42	90-00-00	-4.440	-15.226	-191503.633560	820995.207860
18-189	-53925.943	43131.129	7.194	183-25-42	180-00-00	-12.514	-0.750	-539742.948306	40444.457250
18-190	-53933.124	43130.699	14.943	93-25-42	90-00-00	-8.075	14.487	-348280.394425	-781329.167388
18-97	-53934.018	43145.616	12.536	3-22-48	89-57-06	11.621	15.656	501395.203536	-844390.985808
			54.948					倍面積	-374.555085
								面積	187.2775425
								坪數	56.65

* * *

直角座標法面積計算書

* * *

地番 : 18-3-7

No	Xn	Yn	距離	方向角	測角	Xn+1-Xn-1	Yn+1-Yn-1	Yn*(Xn+1-Xn-1)	Xn*(Yn+1-Yn-1)
18-97	-53934.018	43145.616	14.943	273-25-42	90-00-43	13.440	-14.168	579877.079040	764137.167024
18-190	-53933.124	43130.699	6.402	183-25-42	90-00-00	-5.497	-15.300	-237089.452403	825176.797200
18-191	-53939.515	43130.316	6.167	183-25-42	180-00-00	-12.547	-0.751	-541156.074852	40508.575765
18-192	-53945.671	43129.948	14.946	93-25-42	90-00-00	-7.049	14.551	-304023.003452	-784963.458721
18-174	-53946.564	43144.867	12.569	3-24-59	89-59-17	11.653	15.668	502767.135151	-845234.764752
			55.027					倍面積	-375.683484
								面積	187.8417420
								坪數	56.82

* * * 直 角 座 標 法 面 積 計 算 書 * * *

地 番 : 18-3-8

No	Xn	Yn	距離	方向角	測角	Xn+1-Xn-1	Yn+1-Yn-1	Yn*(Xn+1-Xn-1)	Xn*(Yn+1-Yn-1)
18-174	-53946.564	43144.867	14.946	273-25-42	90-00-43	13.439	-14.170	579823.867613	764422.811880
18-192	-53945.671	43129.948	7.437	183-25-42	90-00-00	-6.530	-15.364	-281638.560440	828821.289244
18-193	-53953.094	43129.503	5.131	183-25-42	180-00-00	-12.545	-0.752	-541059.615135	40572.726688
18-194	-53958.216	43129.196	14.949	93-25-42	90-00-00	-6.016	14.615	-259465.243136	-788599.326840
18-96	-53959.110	43144.118	12.568	3-24-59	89-59-17	11.652	15.671	502715.262936	-845593.212810
			55.031					倍面積	-375.711838
								面積	187.8559190
								坪數	56.82

* * * 直 角 座 標 法 面 積 計 算 書 * * *

地 番 : 18-3-9

No	Xn	Yn	距離	方向角	測角	Xn+1-Xn-1	Yn+1-Yn-1	Yn*(Xn+1-Xn-1)	Xn*(Yn+1-Yn-1)
18-96	-53959.110	43144.118	14.949	273-25-42	89-59-35	13.448	-14.168	580202.098864	764492.670480
18-194	-53958.216	43129.196	8.470	183-25-42	90-00-00	-7.561	-15.428	-326099.850956	832467.356448
18-195	-53966.671	43128.690	4.106	183-25-42	180-00-00	-12.555	-0.752	-541480.702950	40582.936592
18-196	-53970.771	43128.444	14.947	93-25-42	90-00-00	-4.993	14.674	-215340.320892	-791967.093654
18-173	-53971.664	43143.364	12.577	3-26-07	90-00-25	11.661	15.674	503094.767604	-845951.861536
			55.049					倍面積	-375.991670
								面積	187.9958350
								坪數	56.86

* * *

直角座標法面積計算書

* * *

地番 : 18-3-10

No	Xn	Yn	距離	方向角	測角	Xn+1-Xn-1	Yn+1-Yn-1	Yn*(Xn+1-Xn-1)	Xn*(Yn+1-Yn-1)
18-173	-53971.664	43143.364	14.947	273-25-42	89-59-35	13.450	-14.167	580278.245800	764616.563888
18-196	-53970.771	43128.444	9.490	183-25-42	90-00-00	-8.580	-15.488	-370042.049520	835899.301248
18-147	-53980.244	43127.876	1.540	183-25-42	180-00-00	-11.010	-0.660	-474837.914760	35626.961040
18-144	-53981.781	43127.784	0.654	183-25-42	180-00-00	-2.190	-0.131	-94449.846960	7071.613311
18-143	-53982.434	43127.745	0.893	183-25-42	180-00-00	-1.544	-0.092	-66589.238280	4966.383928
18-131	-53983.325	43127.692	0.336	93-26-06	90-00-24	-0.912	0.283	-39332.455104	-15277.280975
18-132	-53983.346	43128.028	0.606	93-26-07	180-00-01	-0.057	0.940	-2458.297596	-50744.345240
18-134	-53983.382	43128.632	14.004	93-26-07	180-00-00	-0.875	14.583	-37737.553000	-787239.659706
18-130	-53984.221	43142.611	12.579	3-26-07	90-00-00	11.718	14.732	505545.115698	-795295.543772
			55.049					倍面積	-376.006278
								面積	188.0031390
								坪數	56.87

* * *

直角座標法面積計算書

* * *

地番 : 18-4

No	Xn	Yn	距離	方向角	測角	Xn+1-Xn-1	Yn+1-Yn-1	Yn*(Xn+1-Xn-1)	Xn*(Yn+1-Yn-1)
18-130	-53984.221	43142.611	14.004	273-26-07	90-00-00	13.406	-13.224	578369.843066	713887.338504
18-134	-53983.382	43128.632	14.732	183-25-42	89-59-35	-13.866	-14.860	-598021.611312	802193.056520
18-135	-53998.087	43127.751	11.886	93-27-12	90-01-30	-15.421	10.984	-665073.048171	-593114.987608
18-3	-53998.803	43139.616	3.014	48-01-13	134-34-01	1.299	14.105	56038.361184	-761653.116315
18-4	-53996.788	43141.856	12.589	3-26-07	135-24-54	14.582	2.995	629094.544192	-161720.380060
			56.225					倍面積	-408.088959
								面積	204.0444795
								坪數	61.72

直角座標法面積計算書

地番 : 18-5

No	Xn	Yn	距離	方向角	測角	Xn+1-Xn-1	Yn+1-Yn-1	Yn*(Xn+1-Xn-1)	Xn*(Yn+1-Yn-1)
18-135	-53998.087	43127.751	14.732	3-25-42	89-58-30	14.669	1.485	632640.979419	-80187.159195
18-134	-53983.382	43128.632	0.606	273-26-07	90-00-25	14.741	0.277	635759.164312	-14953.396814
18-132	-53983.346	43128.028	14.732	183-25-42	89-59-35	-14.669	-1.485	-632645.042732	80165.268810
18-133	-53998.051	43127.147	0.606	93-27-12	90-01-30	-14.741	-0.277	-635737.273927	14957.460127
			30.676					倍面積	-17.827072
								面積	8.9135360
								坪數	2.69

* * *

直角座標法面積計算書

* * *

地番 : 18-6

No	Xn	Yn	距離	方向角	測角	Xn+1-Xn-1	Yn+1-Yn-1	Yn*(Xn+1-Xn-1)	Xn*(Yn+1-Yn-1)
18-133	-53998.051	43127.147	14.732	3-25-42	89-58-30	14.685	1.217	633322.153695	-65715.628067
18-132	-53983.346	43128.028	0.336	273-26-06	90-00-24	14.726	0.545	635103.340328	-29420.923570
18-131	-53983.325	43127.692	0.604	183-25-42	89-59-36	-0.582	-0.372	-25100.316744	20081.796900
18-140	-53983.928	43127.656	0.567	183-25-42	180-00-00	-1.169	-0.070	-50416.229864	3778.874960
18-139	-53984.494	43127.622	11.717	183-25-42	180-00-00	-12.262	-0.735	-528830.900964	39678.603090
18-137	-53996.190	43126.921	1.844	183-25-42	180-00-00	-13.537	-0.811	-583809.129577	43790.910090
18-95	-53998.031	43126.811	0.336	93-27-12	90-01-30	-1.861	0.226	-80258.995271	-12203.555006
			30.136					倍面積	-9.921603
								面積	4.9608015
								坪數	1.50

* * * 直 角 座 標 法 面 積 計 算 書 * * *

地番 : 18-7

No	Xn	Yn	距離	方向角	測角	Xn+1-Xn-1	Yn+1-Yn-1	Yn*(Xn+1-Xn-1)	Xn*(Yn+1-Yn-1)
18-95	-53998.031	43126.811	1.844	3-25-42	89-59-12	0.937	15.130	40409.821907	-816990.209030
18-137	-53996.190	43126.921	15.047	273-25-29	89-59-47	2.739	-14.910	118124.636619	805083.192900
18-136	-53995.292	43111.901	1.839	183-25-28	89-59-59	-0.937	-15.130	-40395.851237	816948.767960
18-2	-53997.127	43111.791	15.047	93-26-30	90-01-02	-2.739	14.910	-118083.195549	-805097.163570
			33.777					倍面積	-55.411740
								面積	27.7058700
								坪數	8.38

* * * 直 角 座 標 法 面 積 計 算 書 * * *

地 番 : 18-8

No	Xn	Yn	距離	方向角	測角	Xn+1-Xn-1	Yn+1-Yn-1	Yn*(Xn+1-Xn-1)	Xn*(Yn+1-Yn-1)
18-138	-53983.595	43112.601	11.717	183-25-29	90-00-00	-10.798	-15.721	-465529.865598	848676.096995
18-136	-53995.292	43111.901	15.047	93-25-29	90-00-00	-12.595	14.320	-542994.393095	-773212.581440
18-137	-53996.190	43126.921	11.717	3-25-42	90-00-13	10.798	15.721	465684.492958	-848874.102990
18-139	-53984.494	43127.622	15.048	273-25-29	89-59-47	12.595	-14.320	543192.399090	773057.954080
			53.529					倍面積	-352.633355
								面積	176.3166775
								坪數	53.33

* * *

直角座標法面積計算書

* * *

地番 : 18-9

No	Xn	Yn	距離	方向角	測角	Xn+1-Xn-1	Yn+1-Yn-1	Yn*(Xn+1-Xn-1)	Xn*(Yn+1-Yn-1)
18-141	-53983.029	43112.634	0.567	183-25-28	89-59-59	0.333	-15.055	14356.507122	812714.501595
18-138	-53983.595	43112.601	15.048	93-25-29	90-00-01	-1.465	14.988	-63159.960465	-809106.121860
18-139	-53984.494	43127.622	0.567	3-25-42	90-00-13	-0.333	15.055	-14361.498126	-812736.557170
18-140	-53983.928	43127.656	15.048	273-25-29	89-59-47	1.465	-14.988	63182.016040	809111.112864
			31.230					倍面積	-17.064571
								面積	8.5322855
								坪數	2.58

* * * 直 角 座 標 法 面 積 計 算 書 * * *

地 番 : 18-10-1

No	Xn	Yn	距離	方向角	測角	Xn+1-Xn-1	Yn+1-Yn-1	Yn*(Xn+1-Xn-1)	Xn*(Yn+1-Yn-1)
18-142	-53981.535	43112.724	1.497	183-25-29	90-00-00	-0.595	-15.111	-25652.070780	815714.975385
18-141	-53983.029	43112.634	15.048	93-25-29	90-00-00	-2.393	14.932	-103168.533162	-806074.589028
18-140	-53983.928	43127.656	0.604	3-25-42	90-00-13	-0.296	15.058	-12765.786176	-812889.987824
18-131	-53983.325	43127.692	0.893	3-25-42	180-00-00	1.494	0.089	64432.771848	-4804.515925
18-143	-53982.434	43127.745	15.048	273-25-29	89-59-47	1.790	-14.968	77198.663550	808009.072112
			33.090					倍面積	-45.045280
								面積	22.5226400
								坪數	6.81

* * * 直 角 座 標 法 面 積 計 算 書 * * *

地番 : 18-10-2

No	Xn	Yn	距離	方向角	測角	Xn+1-Xn-1	Yn+1-Yn-1	Yn*(Xn+1-Xn-1)	Xn*(Yn+1-Yn-1)
18-145	-53980.883	43112.763	0.654	183-25-28	89-59-59	0.246	-15.060	10605.739698	812952.097980
18-142	-53981.535	43112.724	15.048	93-25-29	90-00-01	-1.551	14.982	-66867.834924	-808751.357370
18-143	-53982.434	43127.745	0.654	3-25-42	90-00-13	-0.246	15.060	-10609.425270	-812975.456040
18-144	-53981.781	43127.784	15.048	273-25-29	89-59-47	1.551	-14.982	66891.192984	808755.042942
			31.404					倍面積	-19.672488
								面積	9.8362440
								坪數	2.97

* * * 直 角 座 標 法 面 積 計 算 書 * * *

地 番 : 18-11

No	Xn	Yn	距離	方向角	測角	Xn+1-Xn-1	Yn+1-Yn-1	Yn*(Xn+1-Xn-1)	Xn*(Yn+1-Yn-1)
18-146	-53979.345	43112.855	1.540	183-25-29	90-00-00	-0.639	-15.113	-27549.114345	815789.840985
18-145	-53980.883	43112.763	15.048	93-25-29	90-00-00	-2.436	14.929	-105022.690668	-805880.602307
18-144	-53981.781	43127.784	1.540	3-25-42	90-00-13	0.639	15.113	27558.653976	-815826.656253
18-147	-53980.244	43127.876	15.048	273-25-29	89-59-47	2.436	-14.929	105059.505936	805871.062676
			33.176					倍面積	-46.354899
								面積	23.1774495
								坪數	7.01

* * *

直角座標法面積計算書

* * *

地番 : 18-12-1

No	Xn	Yn	距離	方向角	測角	Xn+1-Xn-1	Yn+1-Yn-1	Yn*(Xn+1-Xn-1)	Xn*(Yn+1-Yn-1)
18-94	-53965.771	43113.667	13.598	183-25-29	89-59-47	-12.674	-15.835	-546422.615558	854547.983785
18-146	-53979.345	43112.855	15.048	93-25-29	90-00-00	-14.473	14.209	-623972.350415	-766992.513105
18-147	-53980.244	43127.876	9.490	3-25-42	90-00-13	8.574	15.589	369778.408824	-841498.023716
18-196	-53970.771	43128.444	4.106	3-25-42	180-00-00	13.573	0.814	585382.370412	-43932.207594
18-195	-53966.671	43128.690	15.049	273-25-42	90-00-00	5.000	-14.777	215643.450000	797465.497367
			57.291					倍面積	-409.263263
								面積	204.6316315
								坪數	61.90

* * *

直角座標法面積計算書

* * *

地番 : 18-12-2

No	Xn	Yn	距離	方向角	測角	Xn+1-Xn-1	Yn+1-Yn-1	Yn*(Xn+1-Xn-1)	Xn*(Yn+1-Yn-1)
18-172	-53952.195	43114.483	13.601	183-26-17	90-00-35	-12.677	-15.836	-546562.300991	854386.960020
18-94	-53965.771	43113.667	15.049	93-25-42	89-59-25	-14.476	14.207	-624113.443492	-766691.708597
18-195	-53966.671	43128.690	8.470	3-25-42	90-00-00	7.555	15.529	325837.252950	-838048.433959
18-194	-53958.216	43129.196	5.131	3-25-42	180-00-00	13.577	0.813	585565.094092	-43868.029608
18-193	-53953.094	43129.503	15.047	273-25-42	90-00-00	6.021	-14.713	259682.737563	793811.872022
			57.298					倍面積	-409.340122
								面積	204.6700610
								坪數	61.91

* * *

直角座標法面積計算書

* * *

地番 : 18-12-3

No	Xn	Yn	距離	方向角	測角	Xn+1-Xn-1	Yn+1-Yn-1	Yn*(Xn+1-Xn-1)	Xn*(Yn+1-Yn-1)
18-93	-53938.615	43115.299	13.604	183-26-17	90-00-35	-12.680	-15.833	-546701.991320	854010.091295
18-172	-53952.195	43114.483	15.047	93-25-42	89-59-25	-14.479	14.204	-624254.599357	-766336.977780
18-193	-53953.094	43129.503	7.437	3-25-42	90-00-00	6.524	15.465	281376.877572	-834384.598710
18-192	-53945.671	43129.948	6.167	3-25-42	180-00-00	13.579	0.813	585661.563892	-43857.830523
18-191	-53939.515	43130.316	15.045	273-25-42	90-00-00	7.056	-14.649	304327.509696	790159.955235
			57.300					倍面積	-409.360483
								面積	204.6802415
								坪數	61.91

* * *

直角座標法面積計算書

* * *

地番 : 18-12-4

No	Xn	Yn	距離	方向角	測角	Xn+1-Xn-1	Yn+1-Yn-1	Yn*(Xn+1-Xn-1)	Xn*(Yn+1-Yn-1)
18-171	-53925.044	43116.132	13.596	183-30-54	90-05-12	-12.672	-15.830	-546367.624704	853633.446520
18-93	-53938.615	43115.299	15.045	93-25-42	89-54-48	-14.471	14.184	-623921.491829	-765065.315160
18-191	-53939.515	43130.316	6.402	3-25-42	90-00-00	5.491	15.400	236828.565156	-830668.531000
18-190	-53933.124	43130.699	7.194	3-25-42	180-00-00	13.572	0.813	585369.846828	-43847.629812
18-189	-53925.943	43131.129	15.024	273-25-42	90-00-00	8.080	-14.567	348499.522320	785539.211681
			57.261						
								倍面積	-408.817771
								面積	204.4088855
								坪數	61.83

* * * 直 角 座 標 法 面 積 計 算 書 * * *

地番 : 18-12-5

No	Xn	Yn	距離	方向角	測角	Xn+1-Xn-1	Yn+1-Yn-1	Yn*(Xn+1-Xn-1)	Xn*(Yn+1-Yn-1)
18-92	-53911.921	43116.736	0.073	179-33-06	89-40-22	-0.105	-14.986	-4527.257280	807924.048106
18-33	-53911.994	43116.736	5.073	181-35-59	182-02-53	-5.144	-0.141	-221792.489984	7601.591154
18-34	-53917.065	43116.595	2.537	182-53-39	181-17-40	-7.605	-0.269	-327901.704975	14503.690485
18-35	-53919.599	43116.467	5.455	183-30-54	180-37-15	-7.979	-0.463	-344026.290193	24964.774337
18-171	-53925.044	43116.132	15.024	93-25-42	89-54-48	-6.344	14.662	-273528.741408	-790648.995128
18-189	-53925.943	43131.129	5.342	3-25-42	90-00-00	4.434	15.317	191243.425986	-825983.668931
18-188	-53920.610	43131.449	0.200	3-25-41	179-59-59	5.532	0.332	238603.175868	-17901.642520
18-69	-53920.411	43131.461	5.325	2-52-56	179-27-15	5.517	0.280	237956.270337	-15097.715080
18-70	-53915.093	43131.729	3.203	359-52-44	176-59-48	8.522	0.261	367568.594538	-14071.839273
18-187	-53911.889	43131.722	14.986	269-52-44	90-00-00	3.172	-14.993	136813.822184	808300.951777
			57.218					倍面積	-408.805073
								面積	204.4025365
								坪數	61.83

* * *

直角座標法面積計算書

* * *

地番 : 18-12-6

No	Xn	Yn	距離	方向角	測角	Xn+1-Xn-1	Yn+1-Yn-1	Yn*(Xn+1-Xn-1)	Xn*(Yn+1-Yn-1)
18-170	-53898.752	43116.363	3.108	176-46-11	90-28-25	-4.069	-14.737	-175440.481047	794305.908224
18-31	-53901.855	43116.538	5.071	177-57-06	181-10-55	-8.170	0.356	-352262.115460	-19189.060380
18-32	-53906.922	43116.719	4.999	179-48-37	181-51-31	-10.066	0.198	-434012.893454	-10673.570556
18-92	-53911.921	43116.736	14.986	89-52-44	90-04-07	-4.967	15.003	-214160.827712	-808840.550763
18-187	-53911.889	43131.722	3.694	359-52-44	90-00-00	3.726	14.978	160708.796172	-807492.273442
18-186	-53908.195	43131.714	3.752	359-52-44	180-00-00	7.445	-0.016	321115.610730	862.531120
18-71	-53904.444	43131.706	6.671	356-17-44	176-25-00	10.409	-0.439	448957.927754	23664.050916
18-185	-53897.786	43131.275	14.943	266-17-46	90-00-02	5.692	-15.343	245503.217300	826953.730598
			57.224					倍面積	-409.234283
								面積	204.6171415
								坪數	61.89

* * *

直角座標法面積計算書

* * *

地番 : 18-12-7

No	Xn	Yn	距離	方向角	測角	Xn+1-Xn-1	Yn+1-Yn-1	Yn*(Xn+1-Xn-1)	Xn*(Yn+1-Yn-1)
18-169	-53885.663	43114.827	1.075	171-52-53	89-09-51	-2.969	-14.753	-128007.921363	794975.186239
18-28	-53886.728	43114.979	5.071	172-01-29	180-08-36	-6.087	0.855	-262440.877173	-46073.152440
18-29	-53891.750	43115.682	5.071	174-19-08	182-17-39	-10.068	1.205	-434088.686376	-64939.558750
18-30	-53896.796	43116.184	1.964	174-46-29	180-27-21	-7.002	0.681	-301899.520368	-36703.718076
18-170	-53898.752	43116.363	14.943	86-17-46	91-31-17	-0.990	15.091	-42685.199370	-813386.066432
18-185	-53897.786	43131.275	1.401	356-17-44	89-59-58	2.364	14.822	101962.334100	-798872.984092
18-184	-53896.388	43131.185	2.577	356-17-44	180-00-00	3.970	-0.257	171230.804450	13851.371716
18-72	-53893.816	43131.018	9.128	352-42-45	176-25-01	11.626	-1.325	501441.215268	71409.306200
18-183	-53884.762	43129.860	1.012	352-42-45	180-00-00	10.057	-1.286	433757.002020	69295.803932
18-182	-53883.759	43129.732	15.026	262-43-02	90-00-17	-0.901	-15.033	-38859.888532	810034.549047
			57.268					倍面積	-409.262656
								面積	204.6313280
								坪數	61.90

* * *

直角座標法面積計算書

* * *

地番 : 18-12-8

No	Xn	Yn	距離	方向角	測角	Xn+1-Xn-1	Yn+1-Yn-1	Yn*(Xn+1-Xn-1)	Xn*(Yn+1-Yn-1)
18-168	-53873.205	43112.305	3.653	167-03-30	91-28-11	-7.280	-13.659	-313857.580400	735854.107095
18-26	-53876.765	43113.123	5.070	168-32-22	181-28-52	-8.529	1.825	-367711.826067	-98325.096125
18-27	-53881.734	43114.130	3.991	169-56-45	181-24-23	-8.898	1.704	-383629.528740	-91814.474736
18-169	-53885.663	43114.827	15.026	82-43-02	92-46-17	-2.025	15.602	-87307.524675	-840724.114126
18-182	-53883.759	43129.732	0.510	352-42-45	89-59-43	2.410	14.840	103942.654120	-799634.983560
18-73	-53883.253	43129.667	9.845	348-59-22	176-16-37	10.170	-1.945	438628.713390	104802.927085
18-181	-53873.589	43127.787	0.803	348-59-22	180-00-00	10.452	-2.034	450771.629724	109578.880026
18-74	-53872.801	43127.633	3.424	345-35-40	176-36-18	4.104	-1.005	176995.805832	54142.165005
18-180	-53869.485	43126.782	14.947	255-35-19	89-59-39	-0.404	-15.328	-17423.219928	825711.466080
			57.269					倍面積	-409.123256
								面積	204.5616280
								坪數	61.87

* * * 直 角 座 標 法 面 積 計 算 書 * * *

地番 : 18-12-9

No	Xn	Yn	距離	方向角	測角	Xn+1-Xn-1	Yn+1-Yn-1	Yn*(Xn+1-Xn-1)	Xn*(Yn+1-Yn-1)
18-129	-53869.370	43111.311	2.441	165-17-26	90-29-08	-6.282	-13.814	-270825.255702	744151.477180
18-25	-53871.732	43111.931	1.520	165-46-25	180-28-59	-3.835	0.994	-165334.255385	-53548.501608
18-168	-53873.205	43112.305	14.947	75-35-19	89-48-54	2.247	14.851	96873.349335	-800070.967455
18-180	-53869.485	43126.782	4.166	345-35-40	90-00-21	7.755	13.440	334448.194410	-724005.878400
18-128	-53865.450	43125.745	14.957	254-48-18	89-12-38	0.115	-15.471	4959.460675	833352.376950
			38.031					倍面積	-121.493333
								面積	60.7466665
								坪數	18.37

* * * 直 角 座 標 法 面 積 計 算 書 * * *

地 番 : 18-13-1

No	Xn	Yn	距離	方向角	測角	Xn+1-Xn-1	Yn+1-Yn-1	Yn*(Xn+1-Xn-1)	Xn*(Yn+1-Yn-1)
18-126	-53860.638	43108.670	1.423	161-49-45	90-45-17	-6.201	-13.698	-267316.862670	737783.019324
18-23	-53861.991	43109.114	5.070	162-52-15	181-02-30	-6.198	1.937	-267190.288572	-104330.676567
18-24	-53866.836	43110.607	2.631	164-28-51	181-36-36	-7.379	2.197	-318113.169053	-118345.438692
18-129	-53869.370	43111.311	14.957	74-48-18	90-19-27	1.386	15.138	59752.277046	-815474.523060
18-128	-53865.450	43125.745	3.058	345-35-40	90-47-22	6.882	13.674	296791.377090	-736556.163300
18-75	-53862.488	43124.985	7.042	342-01-39	176-25-59	9.660	-2.933	416587.355100	157978.677304
18-91	-53855.790	43122.812	14.950	251-04-28	89-02-49	1.850	-16.315	79777.202200	878657.213850
			49.131					倍面積	-287.891141
								面積	143.9455705
								坪數	43.54

* * * 直 角 座 標 法 面 積 計 算 書 * * *

地番 : 18-13-2

No	Xn	Yn	距離	方向角	測角	Xn+1-Xn-1	Yn+1-Yn-1	Yn*(Xn+1-Xn-1)	Xn*(Yn+1-Yn-1)
18-20	-53847.768	43103.705	5.071	157-19-37	90-52-16	-10.677	-11.810	-460218.258285	635942.140080
18-21	-53852.447	43105.660	5.074	159-10-43	181-51-06	-9.422	3.758	-406141.528520	-202377.495826
18-22	-53857.190	43107.463	3.654	160-42-49	181-32-06	-8.191	3.010	-353093.229433	-162110.141900
18-126	-53860.638	43108.670	14.950	71-04-28	90-21-39	1.400	15.349	60352.138000	-826706.932662
18-91	-53855.790	43122.812	3.605	342-01-39	90-57-11	8.277	13.029	356927.514924	-701687.087910
18-76	-53852.361	43121.699	10.647	338-27-38	176-25-59	13.333	-5.022	574941.612767	270446.556942
18-77	-53842.457	43117.790	0.758	334-59-51	176-32-13	10.591	-4.229	456660.513890	227699.750653
18-127	-53841.770	43117.470	15.015	246-27-21	91-27-30	-5.311	-14.085	-228996.883170	758361.330450
			58.774					倍面積	-431.880173
								面積	215.9400865
								坪數	65.32

<< 瑞穗土地区画整理 確定 >>

※ ※ 面積計算 (座標法) ※ ※

地 器械点	番 : 18-14-2 視準点	内角	方向角	距離	[1] X(i)	[2] Y(i)	[3] X(i+1)-X(i-1)	[2]*[3]
18-167	18-166	90-16-40	241-38-35	14.974	-53830.085	43111.767	-4.402	-189777.998334
18-166	18-18	90-46-32	152-25-07	1.606	-53837.197	43098.590	-8.535	-367846.465650
18-18	18-19	181-05-25	153-30-32	5.074	-53838.620	43099.334	-5.964	-257044.427976
18-19	18-20	181-54-08	155-24-40	5.066	-53843.161	43101.597	-9.148	-394293.409356
18-20	18-127	91-02-41	66-27-21	15.015	-53847.768	43103.705	1.391	59957.253655
18-127	18-122	88-32-30	334-59-51	2.525	-53841.770	43117.470	8.287	357314.473890
18-122	18-121	179-44-15	334-44-06	7.393	-53839.481	43116.402	8.975	386969.707950
18-121	18-167	176-37-49	331-21-55	3.089	-53832.795	43113.247	9.396	405092.068812
							倍面積	371.202991
							面積	185.6014955
							坪數	56.14

<< 瑞穗土地区画整理 確定 >>

* * 面積計算 (座標法) * *

地 器械点	番 : 視準点	18-14-1 内角	方向角	距離	[1] X(i)	[2] Y(i)	[3] X(i+1)-X(i-1)	[2]*[3]
18-119	18-125	88-59-10	237-41-30	15.055	-53818.902	43105.380	-3.501	-150911.935380
18-125	18-16	90-42-14	148-23-44	3.305	-53826.948	43092.656	-10.861	-468029.336816
18-16	18-17	181-27-53	149-51-37	5.072	-53829.763	43094.388	-7.202	-310365.782376
18-17	18-166	181-37-08	151-28-45	3.468	-53834.150	43096.934	-7.434	-320382.607356
18-166	18-167	90-09-50	61-38-35	14.974	-53837.197	43098.590	4.065	175195.768350
18-167	18-120	89-43-20	331-21-55	7.563	-53830.085	43111.767	13.750	592786.796250
18-120	18-119	177-20-25	328-42-20	5.319	-53823.447	43108.143	11.183	482078.363169
							倍面積	371.265841
							面積	185.6329205
							坪数	56.15

* * * 直 角 座 標 法 面 積 計 算 書 * * *

地 番 : 18-15

No	Xn	Yn	距離	方向角	測角	Xn+1-Xn-1	Yn+1-Yn-1	Yn*(Xn+1-Xn-1)	Xn*(Yn+1-Yn-1)
18-118	-53802.583	43107.542	8.797	279-29-34	91-56-48	17.770	-6.515	766021.021340	350523.828245
18-124	-53801.132	43098.865	19.997	233-14-28	133-44-54	-10.517	-24.698	-453270.763205	1328780.358136
18-12	-53813.100	43082.844	5.077	142-37-03	89-22-35	-16.002	-12.939	-689411.669688	696287.700900
18-13	-53817.134	43085.926	5.063	144-17-50	181-40-47	-8.146	6.037	-350977.953196	-324894.037958
18-14	-53821.246	43088.881	5.070	146-10-47	181-52-57	-8.324	5.777	-358671.845444	-310925.338142
18-15	-53825.458	43091.703	1.769	147-24-38	181-13-51	-5.702	3.775	-245708.890506	-203191.103950
18-125	-53826.948	43092.656	15.055	57-41-30	90-16-52	6.556	13.677	282515.452736	-736191.167796
18-119	-53818.902	43105.380	16.461	7-32-46	129-51-16	24.365	14.886	1050262.583700	-801148.175172
			77.289					倍面積	-757.935737
								面積	378.9678685
								坪數	114.63

* * * 直 角 座 標 法 面 積 計 算 書 * * *

地番 : 18-16

No	Xn	Yn	距離	方向角	測角	Xn+1-Xn-1	Yn+1-Yn-1	Yn*(Xn+1-Xn-1)	Xn*(Yn+1-Yn-1)
18-124	-53801.132	43098.865	19.238	279-29-34	46-15-06	15.140	-2.954	652516.816100	158928.543928
18-9	-53797.960	43079.890	7.678	225-43-13	126-13-39	-2.188	-24.472	-94258.799320	1316543.677120
18-1	-53803.320	43074.393	2.786	137-49-49	92-06-36	-7.425	-3.626	-319827.368025	195090.838320
18-10	-53805.385	43076.264	5.071	138-22-42	180-32-53	-5.856	5.239	-252254.601984	-281886.412015
18-11	-53809.176	43079.632	5.071	140-41-58	182-19-16	-7.715	6.580	-332359.360880	-354064.378080
18-12	-53813.100	43082.844	19.997	53-14-28	92-32-30	8.044	19.233	346558.397136	-1034987.352300
			59.841					倍面積	-375.083027
								面積	187.5415135
								坪數	56.73