



大網白里町瑞穂土地区画整理事業

画地確定図

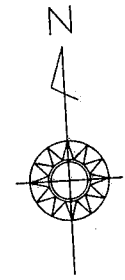

S=1:500

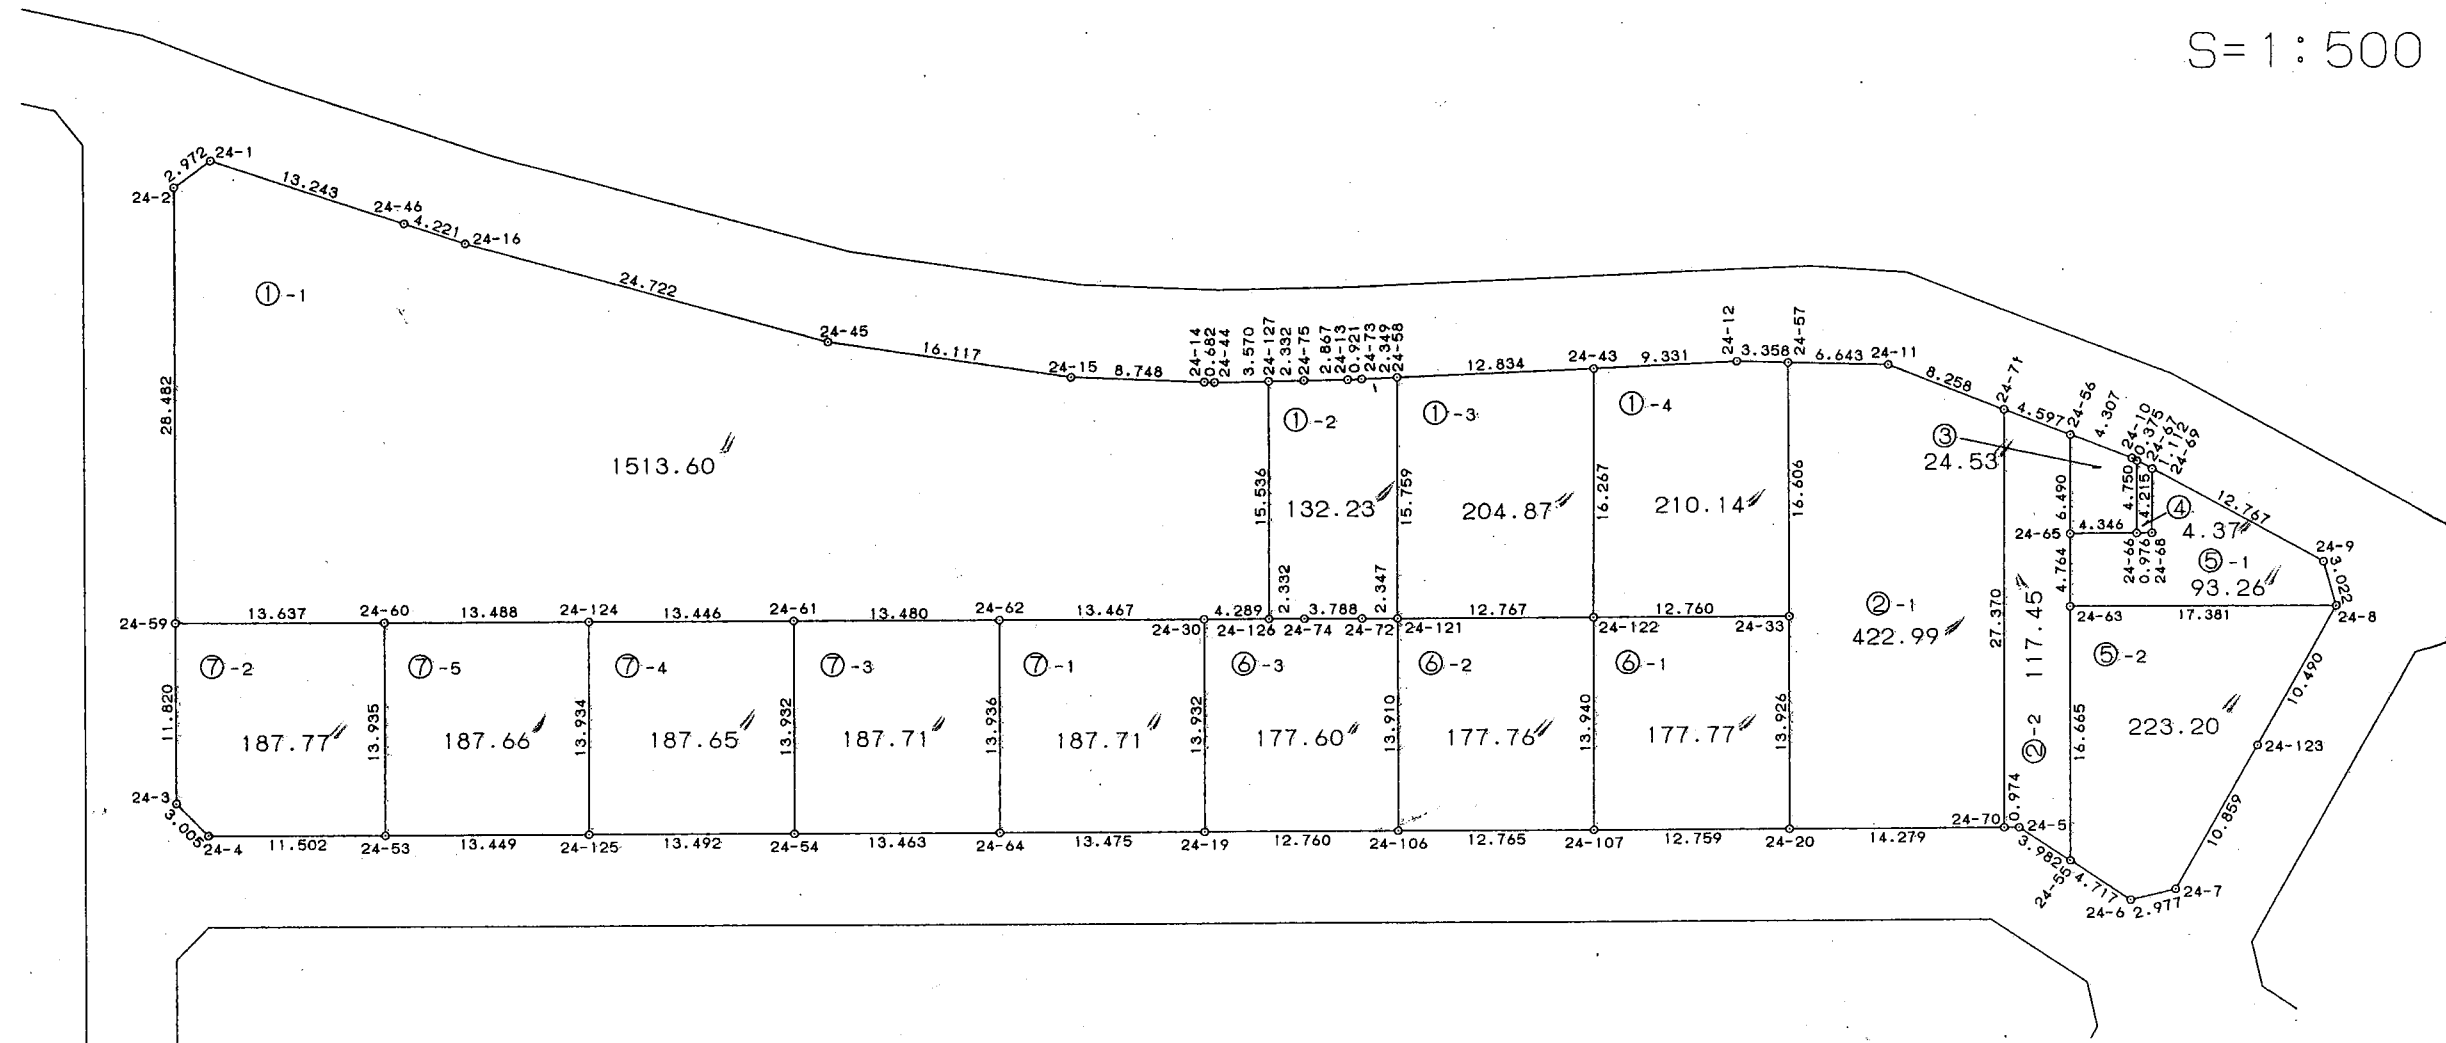

* * *

直 角 座 標 法 面 積 計 算 書

* * *

地 番 : 24-1-1

No	Xn	Yn	距離	方向角	測角	Xn+1-Xn-1	Yn+1-Yn-1	Yn*(Xn+1-Xn-1)	Xn*(Yn+1-Yn-1)
24-1	-53811.567	43161.378	2.972	237-28-21	125-40-26	3.319	-14.802	143252.613582	796518.814734
24-2	-53813.165	43158.871	28.482	183-25-40	125-57-19	-30.029	-4.210	-1296017.737259	226553.424650
24-59	-53841.596	43157.168	13.637	93-27-12	90-01-32	-29.253	11.910	-1262476.635504	-641253.408360
24-60	-53842.418	43170.781	13.488	93-25-54	179-58-42	-1.629	27.077	-70325.202249	-1457891.152186
24-124	-53843.225	43184.245	13.446	93-25-54	180-00-00	-1.612	26.886	-69613.002940	-1447628.947350
24-61	-53844.030	43197.667	13.480	93-24-10	179-58-16	-1.605	26.878	-69332.255535	-1447219.838340
24-62	-53844.830	43211.123	13.467	93-26-18	180-02-08	-1.608	26.899	-69483.485784	-1448372.082170
24-30	-53845.638	43224.566	4.289	93-32-18	180-06-00	-1.073	17.723	-46379.959318	-954306.242274
24-126	-53845.903	43228.846	15.536	3-16-30	89-44-12	15.246	5.168	659066.986116	-278275.626704
24-127	-53830.392	43229.734	3.570	272-39-57	89-23-27	15.677	-2.678	677712.539918	144157.789776
24-44	-53830.226	43226.168	0.682	275-42-52	183-02-55	0.234	-4.245	10114.923312	228509.309370
24-14	-53830.158	43225.489	8.748	275-39-34	179-56-42	0.930	-9.384	40199.704770	505142.202672
24-15	-53829.296	43216.784	16.117	281-57-46	186-18-12	4.203	-24.472	181640.143152	1317310.531712
24-45	-53825.955	43201.017	24.722	288-38-57	186-41-11	11.247	-39.191	485881.838199	2109493.002405
24-16	-53818.049	43177.593	4.221	291-45-57	183-07-00	9.471	-27.344	408934.983303	1471600.731856
24-46	-53816.484	43173.673	13.243	291-47-55	180-01-58	6.482	-16.215	279851.748386	872634.288060
			190.100					倍面積	-3027.202149
								面積	1513.6010745
								坪數	457.86

* * * 直 角 座 標 法 面 積 計 算 書 * * *

地 番 : 24-1-2

No	Xn	Yn	距離	方向角	測角	Xn+1-Xn-1	Yn+1-Yn-1	Yn*(Xn+1-Xn-1)	Xn*(Yn+1-Yn-1)
24-127	-53830.392	43229.734	15.536	183-16-30	90-36-33	-15.402	-3.217	-665824.363068	173172.371064
24-126	-53845.903	43228.846	2.332	93-32-18	90-15-48	-15.654	1.439	-676704.355284	-77484.254417
24-74	-53846.046	43231.173	3.788	93-32-18	180-00-00	-0.377	6.108	-16298.152221	-328891.648968
24-72	-53846.280	43234.954	2.347	93-32-18	180-00-00	-0.379	6.124	-16386.047566	-329754.618720
24-121	-53846.425	43237.297	15.759	3-16-30	89-44-12	15.588	3.243	673982.985636	-174623.956275
24-58	-53830.692	43238.197	2.349	271-00-44	87-44-14	15.775	-1.448	682082.557675	77946.842016
24-73	-53830.650	43235.849	0.921	271-00-44	180-00-00	0.058	-3.270	2507.679242	176026.225500
24-13	-53830.634	43234.927	2.867	272-39-57	181-39-13	0.149	-3.786	6442.004123	203802.780324
24-75	-53830.501	43232.063	2.332	272-39-57	180-00-00	0.242	-5.193	10462.159246	279541.791693
			48.231					倍面積	-264.467783
							面積		132.2338915
							坪数		40.00

* * *

直 角 座 標 法 面 積 計 算 書

* * *

地 番 : 24-1-4

No	Xn	Yn	距離	方向角	測角	Xn+1-Xn-1	Yn+1-Yn-1	Yn*(Xn+1-Xn-1)	Xn*(Yn+1-Yn-1)
24-43	-53830.919	43251.029	16.267	183-28-32	92-33-57	-16.088	-10.316	-695822.554552	555319.760404
24-122	-53847.155	43250.043	12.760	93-29-37	90-01-05	-17.014	11.751	-735856.231602	-632757.918405
24-33	-53847.933	43262.780	16.606	3-11-29	89-41-52	15.802	13.661	683638.449560	-735616.612713
24-57	-53831.353	43263.704	3.358	274-53-20	91-41-51	16.866	-2.421	729685.631664	130325.705613
24-12	-53831.067	43260.359	9.331	270-54-35	176-01-15	0.434	-12.675	18774.995806	682308.774225
			58.322					倍面積	-420.290876
							面積		210.1454380
							坪數		63.56

* * * 直 角 座 標 法 面 積 計 算 書 * * *

地 番 : 24-2-1

No	Xn	Yn	距離	方向角	測角	Xn+1-Xn-1	Yn+1-Yn-1	Yn*(Xn+1-Xn-1)	Xn*(Yn+1-Yn-1)
24-57	-53831.353	43263.704	16.606	183-11-29	88-18-09	-16.014	-7.543	-692824.955856	406049.895679
24-33	-53847.933	43262.780	13.926	183-26-25	180-14-56	-30.480	-1.760	-1318649.534400	94772.362080
24-20	-53861.833	43261.944	14.279	93-22-23	89-55-58	-14.740	13.418	-637681.054560	-722718.075194
24-70	-53862.673	43276.198	27.370	3-25-32	90-03-09	26.481	15.890	1145996.999238	-855877.873970
24-71	-53835.352	43277.834	8.258	294-34-00	111-08-28	30.754	-5.875	1330966.506836	316282.693000
24-11	-53831.919	43270.323	6.643	274-53-20	160-19-20	3.999	-14.130	173038.021677	760645.015470
			87.082					倍面積	-845.982935
								面積	422.9914675
								坪数	127.95

* * * 直 角 座 標 法 面 積 計 算 書 * * *

地 番 : 24-2-2

No	Xn	Yn	距離	方向角	測角	Xn+1-Xn-1	Yn+1-Yn-1	Yn*(Xn+1-Xn-1)	Xn*(Yn+1-Yn-1)
24-71	-53835.352	43277.834	27.370	183-25-32	68-51-32	-25.409	-5.817	-1099646.484106	313160.242584
24-70	-53862.673	43276.198	0.974	93-22-23	89-56-51	-27.379	-0.663	-1184859.025042	35710.952199
24-5	-53862.731	43277.171	3.982	127-05-36	213-43-13	-2.459	4.149	-106418.563489	-223476.470919
24-55	-53865.132	43280.347	16.665	3-25-32	56-19-56	14.234	4.171	616052.459198	-224671.465572
24-63	-53848.497	43281.342	4.764	3-25-32	180-00-00	21.390	1.280	925787.905380	-68926.076160
24-65	-53843.742	43281.627	6.490	3-25-32	180-00-00	11.233	0.673	486182.516091	-36236.838366
24-56	-53837.264	43282.015	4.597	294-34-00	111-08-28	8.390	-3.793	363136.105850	204204.742352
			64.842					倍面積	-234.913882
							面積		117.4569410
							坪數		35.53

* * *

直 角 座 標 法 面 積 計 算 書

* * *

地 番 : 24-3

No	Xn	Yn	距離	方向角	測角	Xn+1-Xn-1	Yn+1-Yn-1	Yn*(Xn+1-Xn-1)	Xn*(Yn+1-Yn-1)
24-56	-53837.264	43282.015	6.490	183-25-32	68-51-32	-4.688	-4.305	-202906.086320	231769.421520
24-65	-53843.742	43281.627	4.346	93-20-00	89-54-28	-6.731	3.951	-291328.631337	-212736.624642
24-66	-53843.995	43285.966	4.750	3-25-32	90-05-32	4.489	4.623	194310.701374	-248920.788885
24-67	-53839.253	43286.250	0.375	302-04-59	118-39-27	4.941	-0.034	213877.361250	1830.534602
24-10	-53839.054	43285.932	4.307	294-34-00	172-29-01	1.989	-4.235	86095.718748	228008.393690
			20.268					倍面積	-49.063715
							面積		24.5318575
							坪數		7.42

* * * 直 角 座 標 法 面 積 計 算 書 * * *

地 番 : 24-4

No	Xn	Yn	距離	方向角	測角	Xn+1-Xn-1	Yn+1-Yn-1	Yn*(Xn+1-Xn-1)	Xn*(Yn+1-Yn-1)
24-67	-53839.253	43286.250	4.750	183-25-32	61-20-33	-4.151	-1.226	-179681.223750	66006.924178
24-66	-53843.995	43285.966	0.976	93-20-00	89-54-28	-4.798	0.690	-207686.064868	-37152.356550
24-68	-53844.051	43286.940	4.215	3-25-32	90-05-32	4.151	1.226	179684.087940	-66012.806526
24-69	-53839.844	43287.192	1.112	302-04-59	118-39-27	4.798	-0.690	207691.947216	37149.492360
			11.053					倍面積	-8.746538
							面積		4.3732690
							坪數		1.32

* * * 直 角 座 標 法 面 積 計 算 書 * * *

地 番 : 24-5-1

No	Xn	Yn	距離	方向角	測角	Xn+1-Xn-1	Yn+1-Yn-1	Yn*(Xn+1-Xn-1)	Xn*(Yn+1-Yn-1)
24-69	-53839.844	43287.192	4.215	183-25-32	61-20-33	2.574	-11.069	111421.232208	595953.233236
24-68	-53844.051	43286.940	0.976	273-20-00	269-54-28	-4.151	-1.226	-179684.087940	66012.806526
24-66	-53843.995	43285.966	4.346	273-20-00	180-00-00	0.309	-5.313	13375.363494	286073.145435
24-65	-53843.742	43281.627	4.764	183-25-32	90-05-32	-4.502	-4.624	-194853.884754	248973.463008
24-63	-53848.497	43281.342	17.381	93-32-12	90-06-40	-5.827	17.064	-252200.379834	-918870.752808
24-8	-53849.569	43298.691	3.022	346-57-30	73-25-18	1.872	16.667	81055.149552	-897510.766523
24-9	-53846.625	43298.009	12.767	302-04-59	135-07-29	9.725	-11.499	421073.137525	619182.340875
			47.471					倍面積	-186.530251
							面積		93.2651255
							坪數		28.21

* * * 直 角 座 標 法 面 積 計 算 書 * * *

地 番 : 24-6-2

No	Xn	Yn	距離	方向角	測角	Xn+1-Xn-1	Yn+1-Yn-1	Yn*(Xn+1-Xn-1)	Xn*(Yn+1-Yn-1)
24-106	-53860.310	43236.466	12.765	93-24-51	89-59-18	-14.645	11.911	-633198.044570	-641530.152410
24-107	-53861.070	43249.208	13.940	3-26-08	90-01-17	13.155	13.577	568943.331240	-731271.747390
24-122	-53847.155	43250.043	12.767	273-16-43	89-50-35	14.645	-11.911	633396.879735	641373.463205
24-121	-53846.425	43237.297	13.910	183-25-33	90-08-50	-13.155	-13.577	-568786.642035	731072.912225
			53.382					倍面積	-355.524370
							面積		177.7621850
							坪數		53.77

* * * 直 角 座 標 法 面 積 計 算 書 * * *

地 番 : 24-6-3

No	Xn	Yn	距離	方向角	測角	Xn+1-Xn-1	Yn+1-Yn-1	Yn*(Xn+1-Xn-1)	Xn*(Yn+1-Yn-1)
24-19	-53859.545	43223.728	12.760	93-26-10	89-59-19	-14.672	11.900	-634178.537216	-640928.585500
24-106	-53860.310	43236.466	13.910	3-25-33	89-59-23	13.120	13.569	567262.433920	-730830.546390
24-121	-53846.425	43237.297	2.347	273-32-18	90-06-45	14.030	-1.512	606619.276910	81415.794600
24-72	-53846.280	43234.954	3.788	273-32-18	180-00-00	0.379	-6.124	16386.047566	329754.618720
24-74	-53846.046	43231.173	2.332	273-32-18	180-00-00	0.377	-6.108	16298.152221	328891.648968
24-126	-53845.903	43228.846	4.289	273-32-18	180-00-00	0.408	-6.607	17637.369168	355759.881121
24-30	-53845.638	43224.566	13.932	183-26-51	89-54-33	-13.642	-5.118	-589669.529372	275581.975284
			53.358					倍面積	-355.213197
								面積	177.6065985
								坪數	53.72

* * * 直 角 座 標 法 面 積 計 算 書 * * *

地 番 : 24-7-3

No	Xn	Yn	距離	方向角	測角	Xn+1-Xn-1	Yn+1-Yn-1	Yn*(Xn+1-Xn-1)	Xn*(Yn+1-Yn-1)
24-54	-53857.937	43196.838	13.463	93-25-19	90-00-41	-14.711	12.610	-635468.683818	-679148.585570
24-64	-53858.741	43210.277	13.936	3-28-50	90-03-31	13.107	14.285	566357.100639	-769372.115185
24-62	-53844.830	43211.123	13.480	273-24-10	89-55-20	14.711	-12.610	635678.830453	678983.306300
24-61	-53844.030	43197.667	13.932	183-24-38	90-00-28	-13.107	-14.285	-566191.821369	769161.968550
			54.811					倍面積	-375.425905
							面積		187.7129525
							坪數		56.78

* * * 直 角 座 標 法 面 積 計 算 書 * * *

地 番 : 24-7-5

No	Xn	Yn	距離	方向角	測角	Xn+1-Xn-1	Yn+1-Yn-1	Yn*(Xn+1-Xn-1)	Xn*(Yn+1-Yn-1)
24-53	-53856.328	43169.946	13.449	93-25-29	89-59-15	-14.713	12.589	-635159.415498	-677997.313192
24-125	-53857.131	43183.370	13.934	3-35-58	90-10-29	13.103	14.299	565831.697110	-770103.116169
24-124	-53843.225	43184.245	13.488	273-25-54	89-49-56	14.713	-12.589	635369.796685	677832.359525
24-60	-53842.418	43170.781	13.935	183-26-14	90-00-20	-13.103	-14.299	-565666.743443	769892.734982
			54.806					倍面積	-375.334854
							面積		187.6674270
							坪數		56.76

* * * 直 角 座 標 法 面 積 計 算 書 * * *

地 番 : 24-7-2

No	Xn	Yn	距離	方向角	測角	Xn+1-Xn-1	Yn+1-Yn-1	Yn*(Xn+1-Xn-1)	Xn*(Yn+1-Yn-1)
24-59	-53841.596	43157.168	11.820	183-24-20	89-57-08	-10.978	-14.315	-473779.390304	770742.446740
24-3	-53853.396	43156.466	3.005	138-19-59	134-55-39	-14.044	1.296	-606089.408504	-69794.001216
24-4	-53855.640	43158.464	11.502	93-25-39	135-05-40	-2.932	13.480	-126540.616448	-725974.027200
24-53	-53856.328	43169.946	13.935	3-26-14	90-00-35	13.222	12.317	570793.026012	-663348.391976
24-60	-53842.418	43170.781	13.637	273-27-12	90-00-58	14.732	-12.778	635991.945692	687998.417204
			53.899					倍面積	-375.556448
							面積		187.7782240
							坪數		56.80