


街区番号


23

大網白里町瑞穂土地区画整理事業

画地確定図

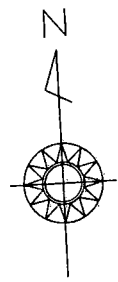

S=1:500

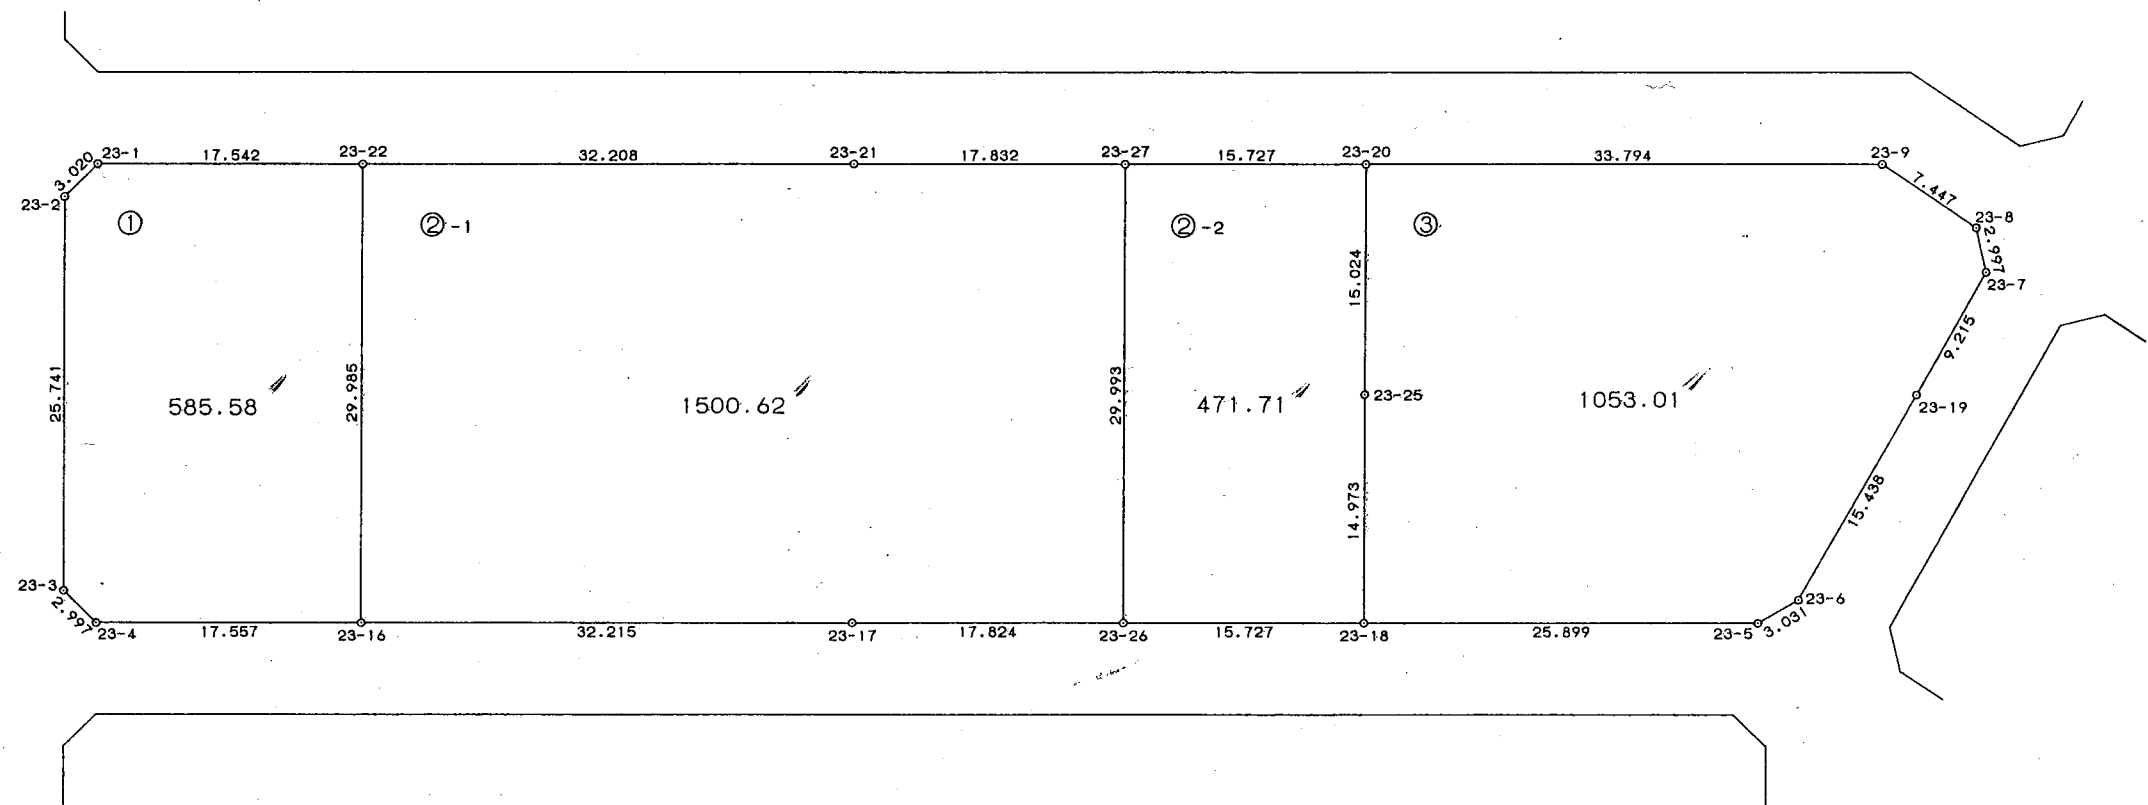

23

* * *

直 角 座 標 法 面 積 計 算 書

* * *

地 番 : 23-2-1

No	Xn	Yn	距離	方向角	測角	Xn+1-Xn-1	Yn+1-Yn-1	Yn*(Xn+1-Xn-1)	Xn*(Yn+1-Yn-1)
23-22	-53862.691	43175.611	29.985	183-25-57	89-59-58	-28.003	-33.946	-1209046.634833	1828422.908686
23-16	-53892.623	43173.816	32.215	93-26-17	90-00-20	-31.864	30.362	-1375690.473024	-1636287.819526
23-17	-53894.555	43205.973	17.824	93-25-29	179-59-12	-2.997	49.950	-129488.301081	-2692033.022250
23-26	-53895.620	43223.766	29.993	3-26-02	90-00-33	28.874	19.589	1248043.019484	-1055761.300180
23-27	-53865.681	43225.562	17.832	273-24-40	89-58-38	31.000	-16.004	1339992.422000	862066.358724
23-21	-53864.620	43207.762	32.208	273-25-59	180-01-19	2.990	-49.951	129191.208380	2690591.633620
			160.057					倍面積	-3001.240926
							面積		1500.6204630
							坪數		453.93

* * * 直 角 座 標 法 面 積 計 算 書 * * *

地 番 : 23-2-2

No	Xn	Yn	距離	方向角	測角	Xn+1-Xn-1	Yn+1-Yn-1	Yn*(Xn+1-Xn-1)	Xn*(Yn+1-Yn-1)
23-27	-53865.681	43225.562	29.993	183-26-02	90-01-23	-29.004	-17.495	-1253714.200248	942380.089095
23-26	-53895.620	43223.766	15.727	93-25-29	89-59-27	-30.878	13.903	-1334663.446548	-749310.804860
23-18	-53896.559	43239.465	14.973	3-26-02	90-00-33	14.007	16.595	605655.186255	-894413.396605
23-25	-53881.613	43240.361	15.024	3-26-02	180-00-00	29.943	1.796	1294746.129423	-96771.376948
23-20	-53866.616	43241.261	15.727	273-24-39	89-58-37	15.932	-14.799	688919.770252	797172.050184
			91.444					倍面積	-943.439134
							面積		471.7195670
							坪數		142.69

* * * 直 角 座 標 法 面 積 計 算 書 * * *

地 番 : 23-3

No	Xn	Yn	距離	方向角	測角	Xn+1-Xn-1	Yn+1-Yn-1	Yn*(Xn+1-Xn-1)	Xn*(Yn+1-Yn-1)
23-20	-53866.616	43241.261	15.024	183-26-02	90-00-19	-12.975	-34.634	-561055.361475	1865616.378544
23-25	-53881.613	43240.361	14.973	183-26-02	180-00-00	-29.943	-1.796	-1294746.129423	96771.376948
23-18	-53896.559	43239.465	25.899	93-26-55	90-00-53	-16.504	24.955	-713624.130360	-1344988.629845
23-5	-53898.117	43265.316	3.031	63-15-28	149-48-33	-0.194	28.558	-8393.471304	-1539222.425286
23-6	-53896.753	43268.023	15.438	32-59-33	149-44-05	14.312	11.113	619251.945176	-598954.616089
23-19	-53883.805	43276.429	9.215	33-01-23	180-01-50	20.674	13.428	894696.893146	-723551.733540
23-7	-53876.079	43281.451	2.997	350-08-01	137-06-38	10.679	4.508	462202.615229	-242873.364132
23-8	-53873.126	43280.937	7.447	307-04-00	136-55-59	7.441	-6.456	322053.452217	347804.901456
23-9	-53868.638	43274.995	33.794	273-25-43	146-21-43	6.510	-39.676	281720.217450	2137292.081288
			127.818					倍面積	-2106.030656
							面積		1053.0153280
							坪數		318.53