


街区番号




91

大網白里町瑞穂土地区画整理事業

画地確定図

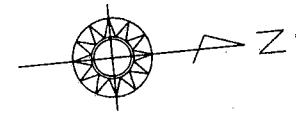

S=1:500

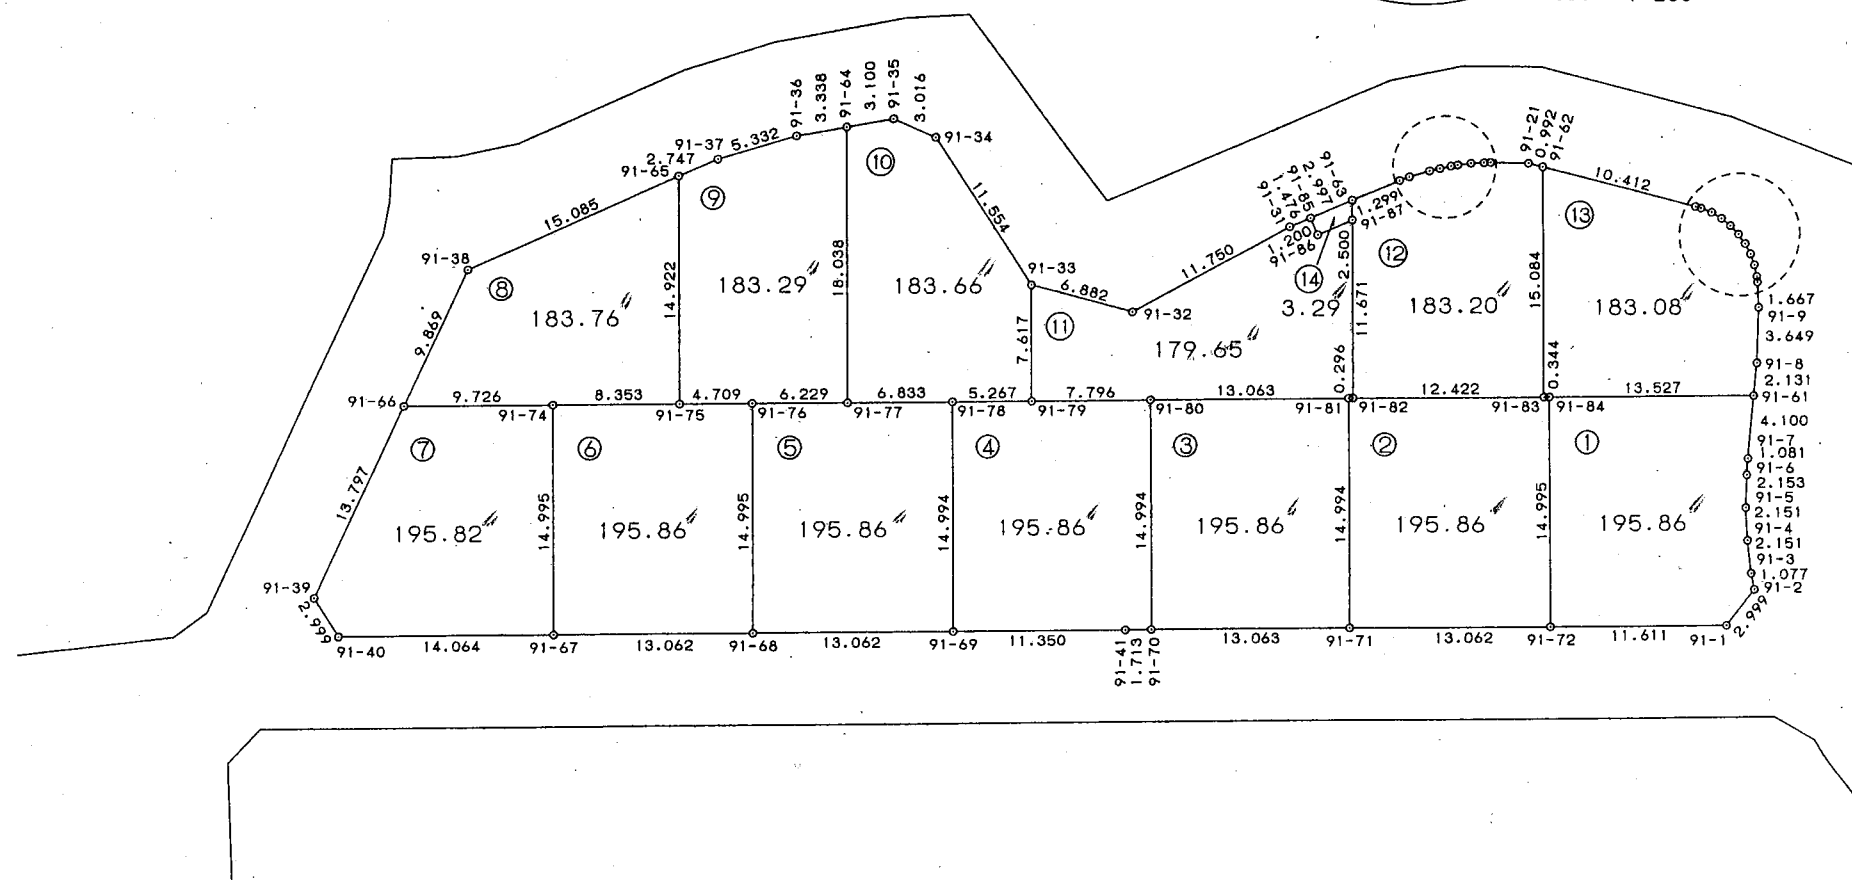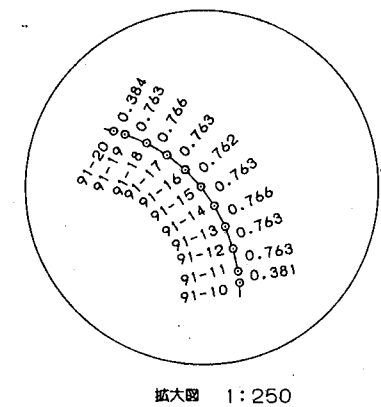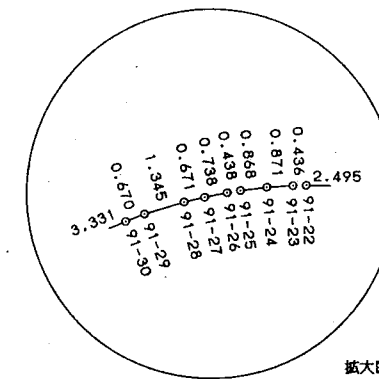

* * *

直角座標法面積計算書

* * *

地番 : 91-5

No	Xn	Yn	距離	方向角	測角	Xn+1-Xn-1	Yn+1-Yn-1	Yn*(Xn+1-Xn-1)	Xn*(Yn+1-Yn-1)
91-76	-53957.833	42742.764	6.229	5-18-50	270-00-00	7.591	-14.354	324460.321524	774510.734882
91-77	-53951.631	42743.340	6.833	5-18-50	180-00-00	13.006	1.209	555919.880040	-65227.521879
91-78	-53944.827	42743.973	14.994	95-18-50	270-00-00	5.415	15.563	231458.613795	-839543.342601
91-69	-53946.216	42758.903	13.062	185-18-43	269-59-53	-14.395	13.721	-615514.408685	-740196.029736
91-68	-53959.222	42757.694	14.995	275-18-50	270-00-07	-11.617	-16.139	-496716.131198	870847.883858
			56.113					倍面積	391.724524
							面積		195.8622620
							坪數		59.24

❖ ❖ ❖

地番 : 91-7

[illegible]

* * *

直 角 座 標 法 面 積 計 算 書

* * *

地 番 : 91-11

No	Xn	Yn	距離	方向角	測角	Xn+1-Xn-1	Yn+1-Yn-1	Yn*(Xn+1-Xn-1)	Xn*(Yn+1-Yn-1)
91-31	-53921.591	42734.827	11.750	157-29-05	174-39-32	-12.265	4.936	-524142.653155	-266156.973176
91-32	-53932.446	42739.327	6.882	200-50-55	223-21-50	-17.286	2.050	-738792.006522	-110561.514300
91-33	-53938.877	42736.877	7.617	95-18-50	74-27-55	-7.137	5.134	-305013.091149	-276922.194518
91-79	-53939.583	42744.461	7.796	5-18-50	90-00-00	7.056	8.306	301604.916816	-448022.176398
91-80	-53931.821	42745.183	13.063	5-18-50	180-00-00	20.769	1.932	887774.705727	-104196.278172
91-81	-53918.814	42746.393	0.296	5-18-50	180-00-00	13.302	1.237	568612.519686	-66697.572918
91-82	-53918.519	42746.420	11.671	275-18-50	90-00-00	1.376	-11.593	58819.073920	625077.390767
91-87	-53917.438	42734.800	2.500	162-49-33	67-30-43	-1.308	-10.882	-55897.118400	586729.560316
91-86	-53919.827	42735.538	1.200	252-49-33	270-00-00	-2.743	-0.409	-117223.580734	22053.209243
91-85	-53920.181	42734.391	1.476	162-49-33	90-00-00	-1.764	-0.711	-75383.465724	38337.248691
			64.251					倍面積	-359.300465
							面積		179.6502325
							坪數		54.34

* * *

直角座標法面積計算書

* * *

地番 : 91-12

No	Xn	Yn	距離	方向角	測角	Xn+1-Xn-1	Yn+1-Yn-1	Yn*(Xn+1-Xn-1)	Xn*(Yn+1-Yn-1)
91-62	-53904.753	42732.551	0.992	200-13-23	104-54-33	0.466	-15.362	19913.368766	828084.815586
91-21	-53905.684	42732.209	2.495	186-30-19	166-16-56	-3.410	-0.625	-145716.832690	33691.052500
91-22	-53908.163	42731.926	0.436	185-07-32	178-37-13	-2.913	-0.322	-124478.100438	17358.428486
91-23	-53908.597	42731.887	0.871	181-57-29	176-49-57	-1.305	-0.069	-55765.112535	3719.693193
91-24	-53909.468	42731.857	0.868	178-34-10	176-36-41	-1.739	-0.008	-74310.699323	431.275744
91-25	-53910.336	42731.879	0.438	176-29-18	177-55-08	-1.305	0.049	-55765.102095	-2641.606464
91-26	-53910.773	42731.906	0.738	174-00-28	177-31-10	-1.171	0.104	-50039.061926	-5606.720392
91-27	-53911.507	42731.983	0.671	172-00-49	178-00-21	-1.399	0.170	-59782.044217	-9164.956190
91-28	-53912.172	42732.076	1.345	168-41-04	176-40-15	-1.984	0.357	-84780.438784	-19246.645404
91-29	-53913.491	42732.340	0.670	163-53-17	175-12-13	-1.962	0.450	-83840.851080	-24261.070950
91-30	-53914.134	42732.526	3.331	162-52-49	178-59-32	-3.827	1.166	-163537.377002	-62863.880244
91-63	-53917.318	42733.506	1.299	95-18-50	112-26-01	-3.304	2.274	-141191.503824	-122607.981132
91-87	-53917.438	42734.800	11.671	95-18-50	180-00-00	-1.201	12.914	-51324.494800	-696289.794332
91-82	-53918.519	42746.420	12.422	5-18-50	90-00-00	11.288	12.771	482521.588960	-688593.406149
91-83	-53906.150	42747.571	15.084	275-18-50	90-00-00	13.766	-13.869	588463.062386	747624.394350
			53.331					倍面積	-366.401398
							面積		183.2006990
							坪數		55.41

* * *

直 角 座 標 法 面 積 計 算 書

* * *

地 番 : 91-13

No	Xn	Yn	距離	方向角	測角	Xn+1-Xn-1	Yn+1-Yn-1	Yn*(Xn+1-Xn-1)	Xn*(Yn+1-Yn-1)
91-8	-53891.922	42746.766	3.649	277-35-55	176-20-03	0.899	-5.706	38429.342634	307507.306932
91-9	-53891.440	42743.149	1.667	272-39-35	175-03-40	0.559	-5.283	23893.420291	284708.477520
91-10	-53891.363	42741.483	0.381	268-56-34	176-16-59	0.070	-2.047	2991.903810	110315.620061
91-11	-53891.370	42741.102	0.763	263-11-22	174-14-48	-0.097	-1.139	-4145.886894	61382.270430
91-12	-53891.460	42740.344	0.763	255-55-18	172-43-56	-0.276	-1.499	-11796.334944	80783.298540
91-13	-53891.646	42739.603	0.766	247-36-07	171-40-49	-0.478	-1.449	-20429.530234	78088.995054
91-14	-53891.938	42738.895	0.763	240-02-37	172-26-30	-0.672	-1.369	-28720.537440	73778.063122
91-15	-53892.318	42738.234	0.762	232-06-01	172-03-24	-0.849	-1.262	-36284.760666	68012.105316
91-16	-53892.787	42737.633	0.763	224-29-05	172-23-04	-1.013	-1.136	-43293.222229	61222.206032
91-17	-53893.331	42737.098	0.766	216-22-53	171-53-48	-1.161	-0.989	-49617.770778	53300.504359
91-18	-53893.948	42736.644	0.763	206-49-24	170-26-31	-1.298	-0.798	-55472.163912	43007.370504
91-19	-53894.629	42736.300	0.384	201-52-27	175-03-03	-1.037	-0.487	-44317.543100	26246.684323
91-20	-53894.985	42736.157	10.412	200-15-27	178-23-00	-10.124	-3.749	-432660.853468	202052.298765
91-62	-53904.753	42732.551	15.084	95-18-50	75-03-23	-11.165	11.414	-477108.931915	-615268.850742
91-83	-53906.150	42747.571	0.344	5-18-50	90-00-00	-1.055	15.051	-45098.687405	-811341.463650
91-84	-53905.808	42747.602	13.527	5-18-50	180-00-00	13.811	1.284	590387.131222	-69215.057472
91-61	-53892.339	42748.855	2.131	281-15-52	95-57-02	13.886	-0.836	593610.600530	45053.995404
			53.688					倍面積	-366.175502
								面積	183.0877510
								坪數	55.38