


街区番号


92

大網白里町瑞穂土地区画整理事業


画地確定図

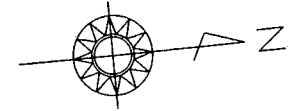

S=1:500

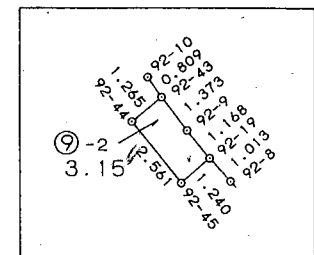

縮大図 1:250

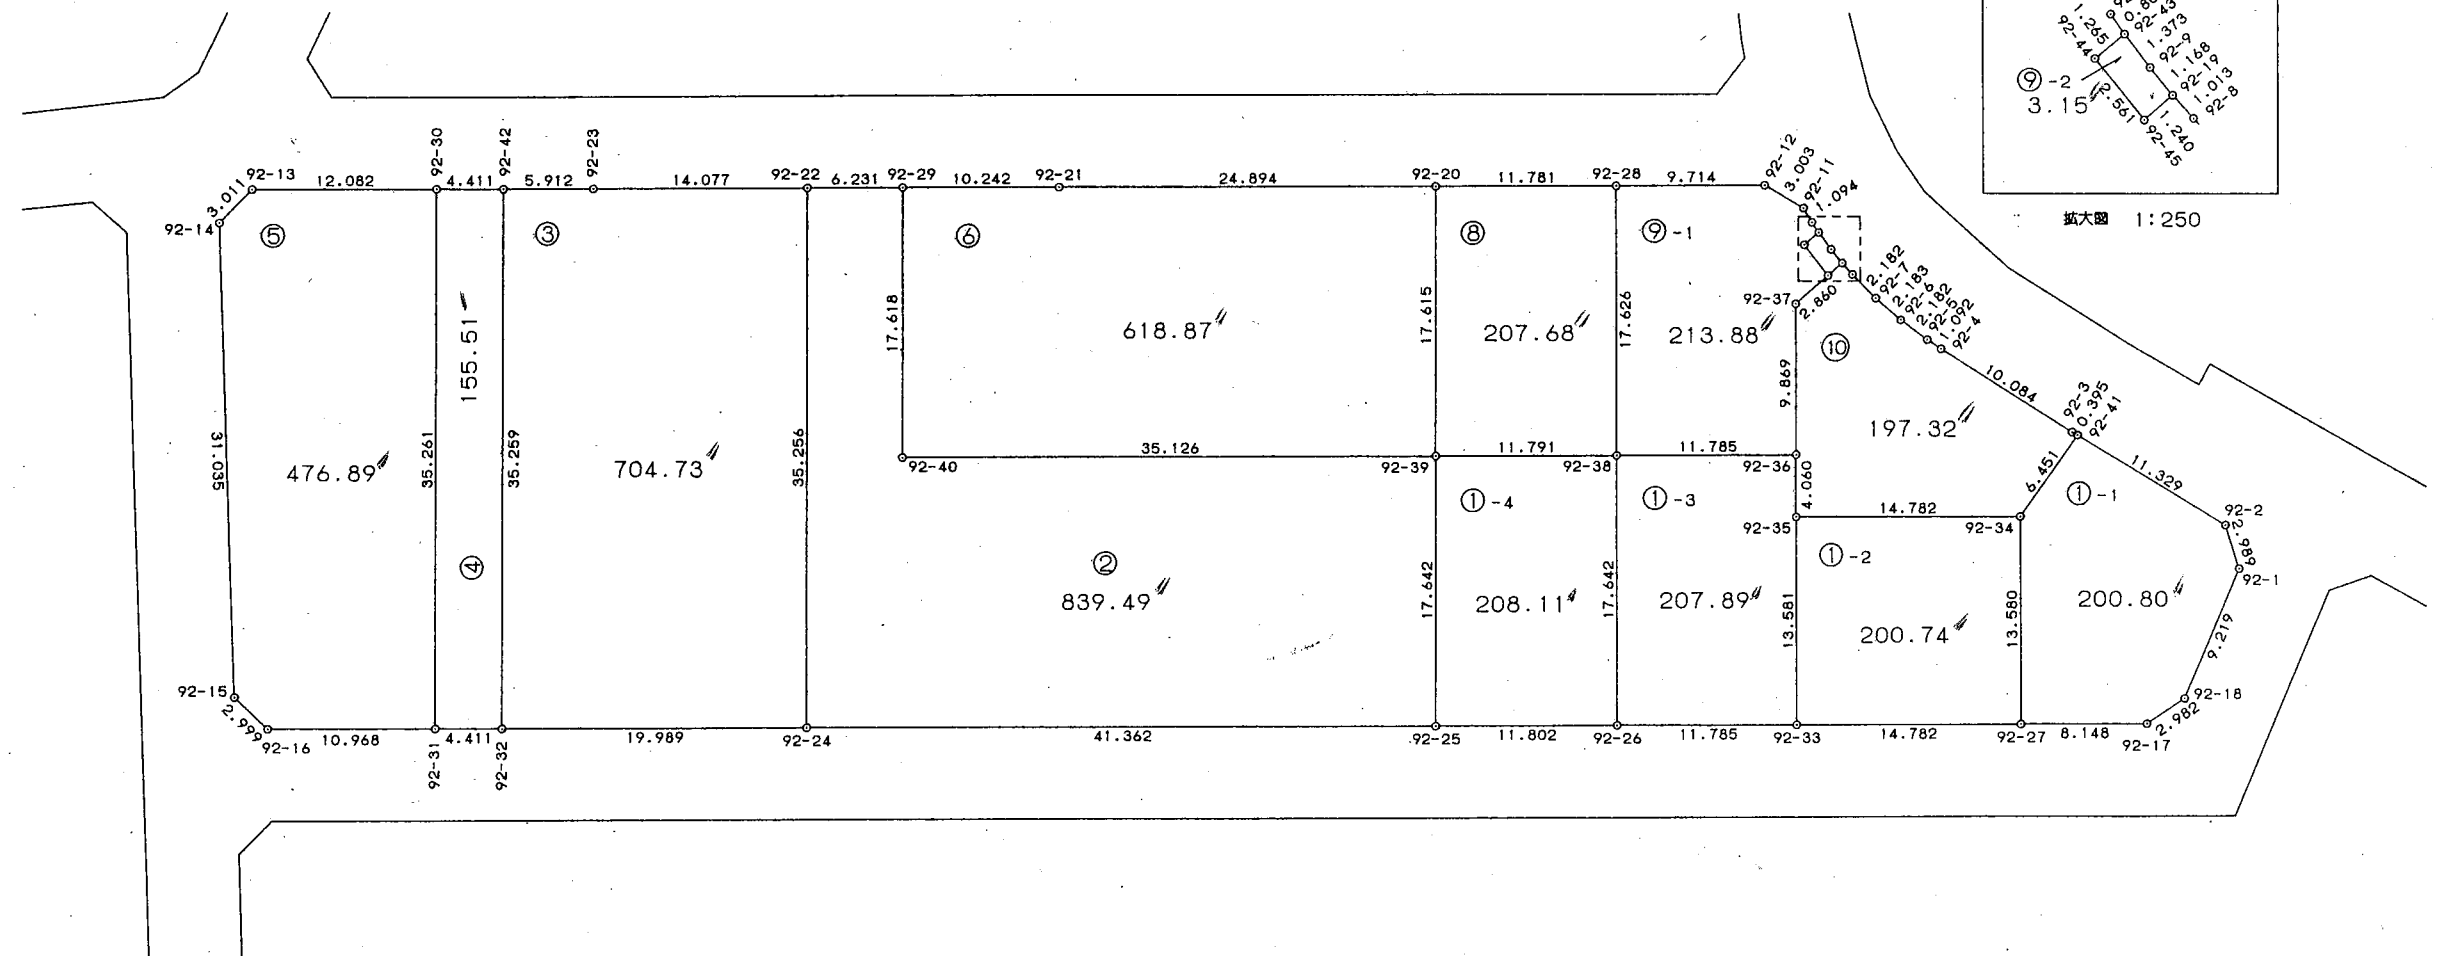

* * *

直角座標法面積計算書

* * *

地番 : 92-2

No	Xn	Yn	距離	方向角	測角	Xn+1-Xn-1	Yn+1-Yn-1	Yn*(Xn+1-Xn-1)	Xn*(Yn+1-Yn-1)
92-24	-53958.935	42799.171	41.362	5-18-25	89-58-48	37.911	38.929	1622559.371781	-2100567.380615
92-25	-53917.751	42802.996	17.642	275-20-09	90-01-44	42.825	-13.740	1833038.303700	740829.898740
92-39	-53916.110	42785.431	35.126	185-18-07	89-57-58	-33.334	-20.811	-1426209.556954	1122048.165210
92-40	-53951.085	42782.185	17.618	275-18-07	270-00-00	-33.347	-20.788	-1426657.523195	1121535.154980
92-29	-53949.457	42764.643	6.231	185-18-19	90-00-12	-4.577	-18.118	-195733.771011	977456.261926
92-22	-53955.662	42764.067	35.256	95-19-37	90-01-18	-9.478	34.528	-405317.827026	-1862981.097536
			153.235					倍面積	-1678.997295
							面積		839.4986475
							坪數		253.94

* * *

直角座標法面積計算書

* * *

地番 : 92-3

No	Xn	Yn	距離	方向角	測角	Xn+1-Xn-1	Yn+1-Yn-1	Yn*(Xn+1-Xn-1)	Xn*(Yn+1-Yn-1)
92-32	-53978.838	42797.321	19.989	5-18-35	89-58-58	16.630	36.957	711719.448230	-1994895.915966
92-24	-53958.935	42799.171	35.256	275-19-37	90-01-02	23.176	-33.254	991913.587096	1794350.424490
92-22	-53955.662	42764.067	14.077	185-18-23	89-58-46	-10.743	-36.406	-459414.371781	1964309.830772
92-23	-53969.678	42762.765	5.912	185-20-26	180-02-03	-19.903	-1.853	-851107.311795	100005.813334
92-42	-53975.565	42762.214	35.259	95-19-37	89-59-11	-9.160	34.556	-391701.880240	-1865179.624140
			110.493					倍面積	-1409.471510
							面積		704.7357550
							坪數		213.18

* * *

直角座標法面積計算書

* * *

地番 : 92-5

No	Xn	Yn	距離	方向角	測角	Xn+1-Xn-1	Yn+1-Yn-1	Yn*(Xn+1-Xn-1)	Xn*(Yn+1-Yn-1)
92-15	-53996.108	42793.625	2.999	49-15-53	135-51-59	0.117	33.253	5006.854125	-1795532.579324
92-16	-53994.151	42795.898	10.968	5-18-35	136-02-42	12.878	3.288	551125.574444	-177532.768488
92-31	-53983.230	42796.913	35.261	275-19-37	90-01-02	14.195	-34.094	607502.180035	1840504.243620
92-30	-53979.956	42761.804	12.082	185-20-26	90-00-49	-8.756	-36.234	-374422.355824	1955909.725704
92-13	-53991.986	42760.679	3.011	139-15-33	133-55-07	-14.312	0.841	-611990.837848	-45407.260226
92-14	-53994.268	42762.645	31.035	93-23-54	134-08-21	-4.122	32.946	-176267.622690	-1778895.153528
			95.356					倍面積	-953.792242

面積 476.8961210

坪数 144.26

* * *

直角座標法面積計算書

* * *

地番 : 92-8

No	Xn	Yn	距離	方向角	測角	Xn+1-Xn-1	Yn+1-Yn-1	Yn*(Xn+1-Xn-1)	Xn*(Yn+1-Yn-1)
92-39	-53916.110	42785.431	11.791	5-18-07	89-57-58	10.103	18.628	432261.209393	-1004349.297080
92-38	-53904.369	42786.520	17.626	275-18-07	90-00-00	13.370	-16.461	572055.772400	887319.818109
92-28	-53902.740	42768.970	11.781	185-15-08	89-57-01	-10.103	-18.628	-432094.903910	1004100.240720
92-20	-53914.472	42767.892	17.615	95-20-09	90-05-01	-13.370	16.461	-571806.716040	-887486.123592
			58.813					倍面積	-415.361843
							面積		207.6809215
							坪數		62.82

* * * 直 角 座 標 法 面 積 計 算 書 * * *

地 番 : 92-10

No	Xn	Yn	距離	方向角	測角	Xn+1-Xn-1	Yn+1-Yn-1	Yn*(Xn+1-Xn-1)	Xn*(Yn+1-Yn-1)
92-35	-53893.010	42791.652	14.782	5-18-07	90-00-00	14.343	5.409	613760.664636	-291507.291090
92-34	-53878.291	42793.018	6.451	310-05-43	124-47-36	18.874	-3.569	807675.421732	192291.620579
92-41	-53874.136	42788.083	0.395	216-44-02	86-38-19	3.838	-5.172	164220.662554	278637.031392
92-3	-53874.453	42787.846	10.084	217-53-58	181-09-56	-8.274	-6.431	-354026.637804	346466.607243
92-4	-53882.410	42781.652	1.092	218-18-23	180-24-25	-8.813	-6.870	-377034.699076	370172.156700
92-5	-53883.266	42780.976	2.182	222-05-08	183-46-45	-2.476	-2.139	-105925.696576	115256.305974
92-6	-53884.886	42779.513	2.183	226-23-02	184-17-54	-3.125	-3.043	-133685.978125	163971.708098
92-7	-53886.391	42777.933	2.182	230-57-41	184-34-39	-2.880	-3.275	-123200.447040	176477.930525
92-8	-53887.766	42776.238	1.013	233-28-08	182-30-27	-1.978	-2.509	-84611.398764	135204.404894
92-19	-53888.369	42775.424	1.240	144-52-42	91-24-34	-1.617	-0.101	-69167.860608	5442.725269
92-45	-53889.383	42776.137	2.860	144-52-42	180-00-00	-3.354	2.358	-143471.163498	-127071.165114
92-37	-53891.723	42777.782	9.869	95-18-07	130-25-25	-3.251	11.472	-139070.569282	-618245.846256
92-36	-53892.634	42787.609	4.060	95-18-07	180-00-00	-1.287	13.870	-55067.652783	-747490.833580
			58.393					倍面積	-394.645366
							面積		197.3226830
							坪数		59.69