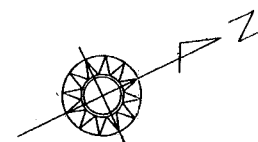
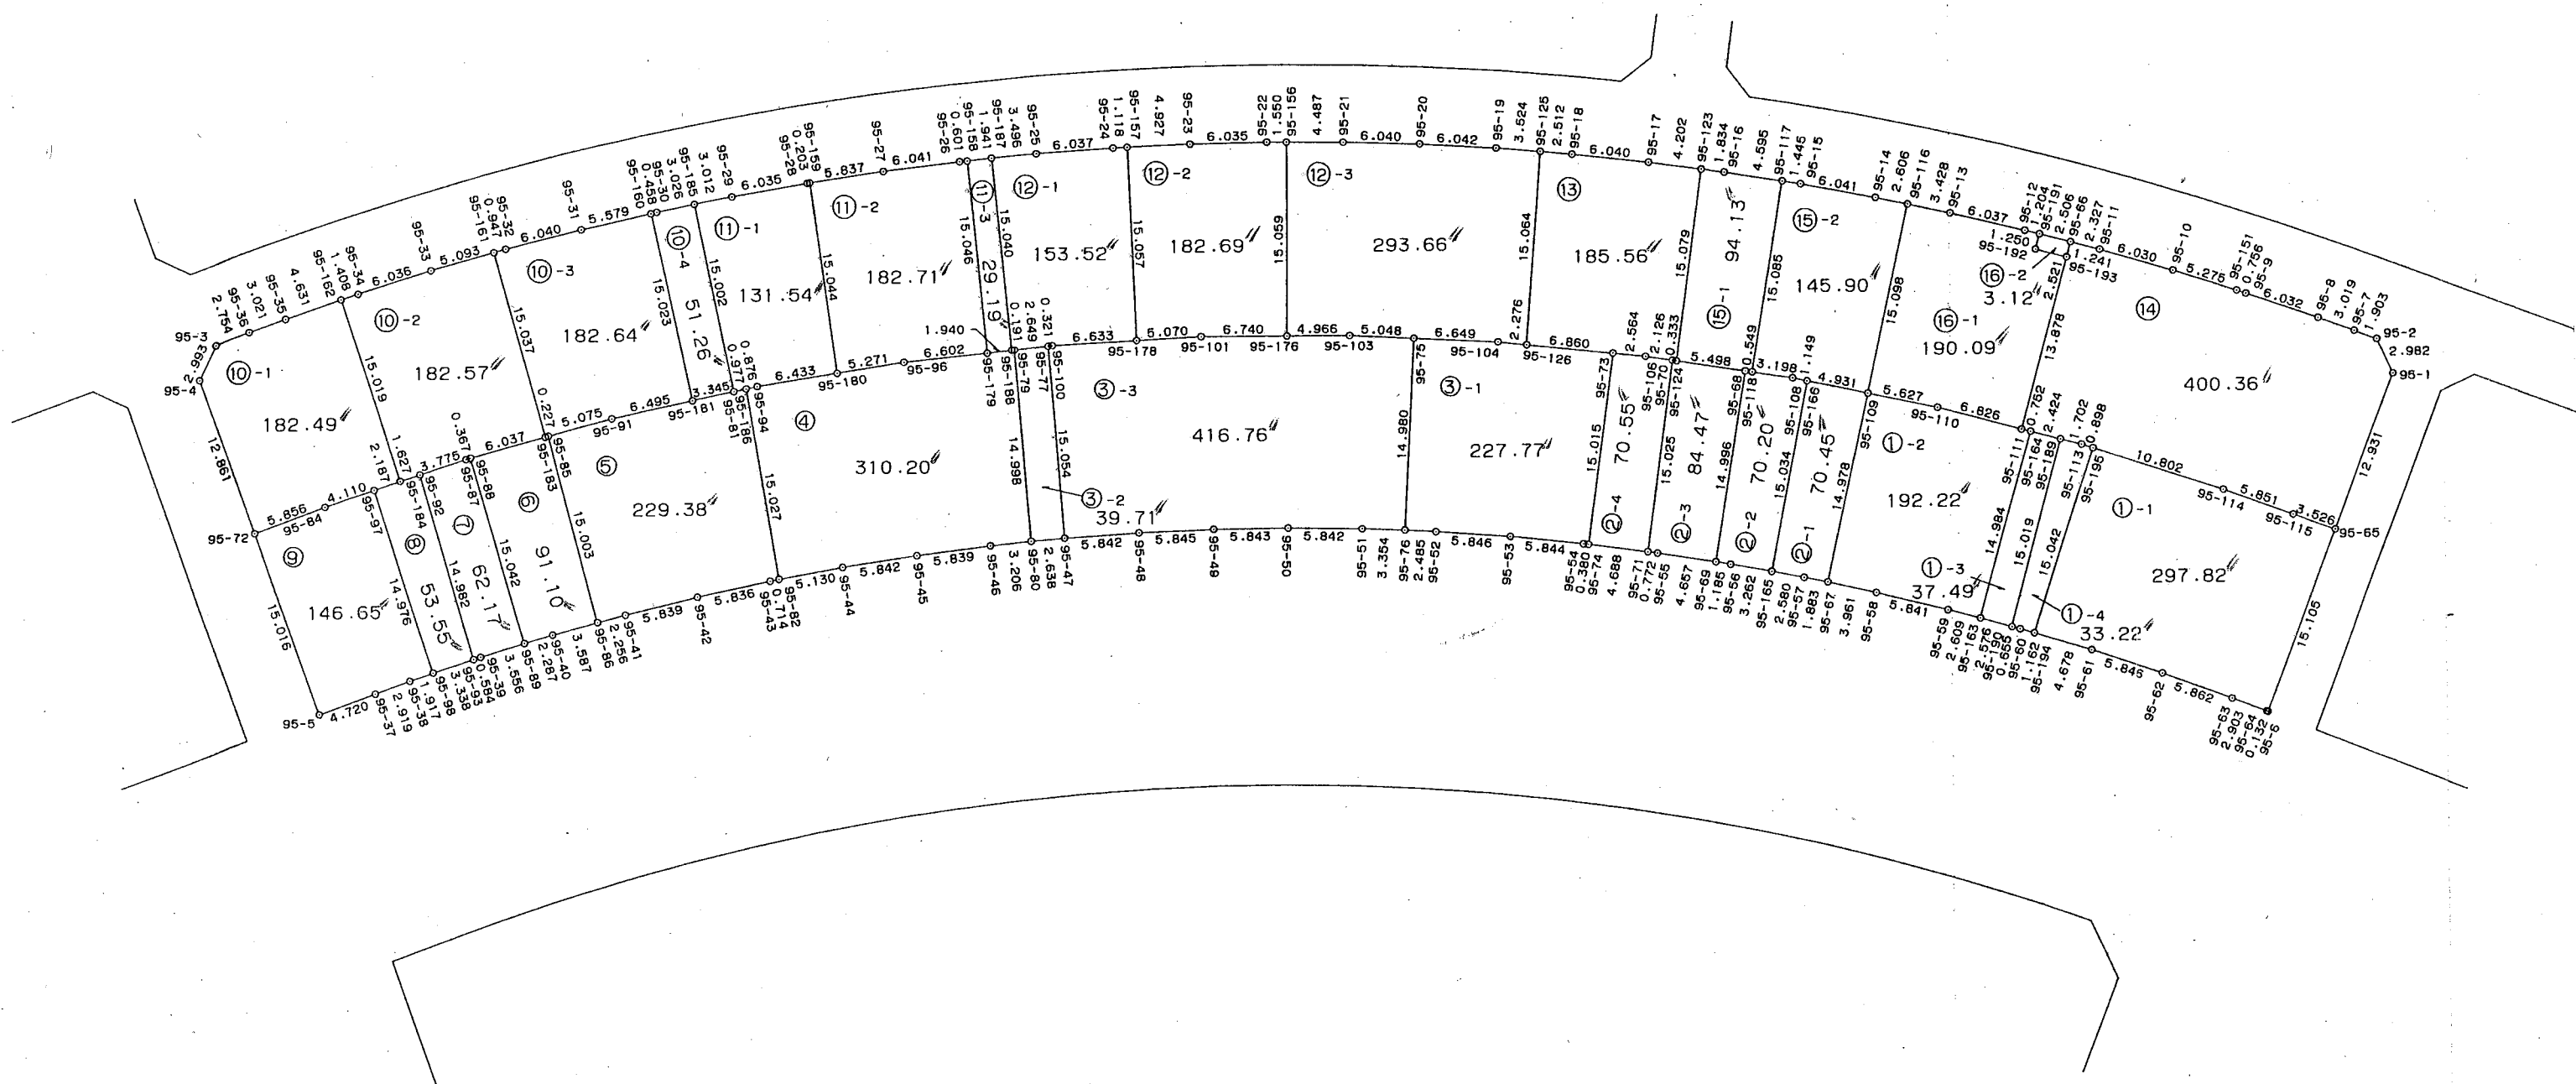


画地确定図


$$S = 1 : 500$$


* * * 直 角 座 標 法 面 積 計 算 書 * * *

地 番 : 95-1-1

No	Xn	Yn	距離	方向角	測角	Xn+1-Xn-1	Yn+1-Yn-1	Yn*(Xn+1-Xn-1)	Xn*(Yn+1-Yn-1)
95-194	-53701.027	42936.098	4.678	42-07-03	89-16-48	-6.757	14.167	-290119.214186	-760782.449509
95-61	-53697.557	42939.235	5.846	43-31-28	181-24-25	7.709	7.164	331018.562615	-384689.298348
95-62	-53693.318	42943.262	5.862	45-13-44	181-42-16	8.367	8.188	359306.273154	-439640.887784
95-63	-53689.190	42947.423	2.903	46-02-28	180-48-44	6.144	6.251	263868.966912	-335611.126690
95-64	-53687.174	42949.513	0.132	44-18-57	178-16-29	2.110	2.182	90623.472430	-117145.413668
95-6	-53687.080	42949.605	15.105	315-43-31	91-24-34	10.909	-10.453	468537.240945	561191.047240
95-65	-53676.265	42939.060	3.526	225-16-28	89-32-57	8.334	-13.051	357854.126040	700528.934515
95-115	-53678.746	42936.554	5.851	225-04-13	179-47-45	-6.613	-6.648	-283939.431602	356856.303408
95-114	-53682.878	42932.412	10.802	222-50-10	177-45-57	-12.054	-11.486	-517507.294248	616601.536708
95-195	-53690.800	42925.068	15.042	132-50-15	90-00-05	-18.149	3.686	-779047.059132	-197904.288800
			69.747					倍面積	-595.642928
								面積	297.8214640
								坪數	90.09

* * * 直 角 座 標 法 面 積 計 算 書 * * *

地 番 : 95-1-4

No	Xn	Yn	距離	方向角	測角	Xn+1-Xn-1	Yn+1-Yn-1	Yn*(Xn+1-Xn-1)	Xn*(Yn+1-Yn-1)
95-60	-53701.898	42935.330	1.162	41-24-34	179-59-01	1.364	1.203	58563.790120	-64603.383294
95-194	-53701.027	42936.098	15.042	312-50-15	91-25-41	11.098	-10.262	476504.815604	551079.939074
95-195	-53690.800	42925.068	0.898	222-50-10	89-59-55	9.569	-11.641	410749.975692	625014.602800
95-113	-53691.458	42924.457	1.702	219-51-23	177-01-13	-1.964	-1.701	-84303.633548	91329.170058
95-189	-53692.764	42923.367	15.019	129-51-42	90-00-19	-10.933	10.438	-469281.171411	-560445.070632
95-190	-53702.391	42934.895	0.655	41-25-33	91-33-51	-9.134	11.963	-392167.330930	-642441.703533
			34.478					倍面積	-66.445527
							面積		33.2227635
							坪數		10.04

直 角 座 標 法 面 積 計 算 書

地 番 : 95-1-3

[illegible]

❖ ❖ ❖

直 角 座 標 法 面 積 計 算 書

* * *

地 番 : 95-1-2

[illegible]

直角座標法面積計算書

地 番 : 95-2-1

[illegible]

* * *

直 角 座 標 法 面 積 計 算 書

❖ ❖ ❖

地 番 : 95-2-2

[illegible]

* * *

直角座標法面積計算書

❖ ❖ ❖

地 番 : 95-2-3

[illegible]

* * * 直 角 座 標 法 面 積 計 算 書 * * *

地 番 : 95-2-4

No	Xn	Yn	距離	方向角	測角	Xn+1-Xn-1	Yn+1-Yn-1	Yn*(Xn+1-Xn-1)	Xn*(Yn+1-Yn-1)
95-74	-53729.762	42914.767	4.688	32-22-15	89-59-40	-4.081	15.191	-175135.164127	-816208.814542
95-71	-53725.803	42917.277	15.025	302-22-45	90-00-30	12.005	-10.178	515221.910385	546821.222934
95-70	-53717.757	42904.589	2.126	213-53-19	91-30-34	6.281	-13.874	269483.723509	745280.160618
95-106	-53719.522	42903.403	2.564	210-54-32	177-01-13	-3.965	-2.503	-170111.992895	134459.963566
95-73	-53721.722	42902.086	15.015	122-22-35	91-28-03	-10.240	11.364	-439317.360640	-610493.648808
			39.418					倍面積	-141.116232
							面積		70.5581160
							坪數		21.34

* * * 直 角 座 標 法 面 積 計 算 書 * * *

地 番 : 95-3-3

No	Xn	Yn	距離	方向角	測角	Xn+1-Xn-1	Yn+1-Yn-1	Yn*(Xn+1-Xn-1)	Xn*(Yn+1-Yn-1)
95-47	-53766.780	42896.647	5.842	21-14-06	91-21-51	0.328	16.273	14070.100216	-874946.810940
95-48	-53761.335	42898.763	5.845	22-48-26	181-34-20	10.833	4.382	464722.299579	-235582.169970
95-49	-53755.947	42901.029	5.843	24-24-48	181-36-22	10.709	4.681	459427.119561	-251631.587907
95-50	-53750.626	42903.444	5.842	25-58-37	181-33-49	10.573	4.974	453618.113412	-267355.613724
95-51	-53745.374	42906.003	3.354	27-19-50	181-21-13	8.232	4.099	353202.216696	-220302.288026
95-76	-53742.394	42907.543	14.980	297-41-04	90-21-14	9.939	-11.725	426458.069877	630129.569650
95-75	-53735.435	42894.278	5.048	207-55-01	90-13-57	2.499	-15.628	107192.800722	839777.378180
95-103	-53739.895	42891.915	4.966	204-58-07	177-03-06	-8.962	-4.459	-384397.342230	239626.191805
95-176	-53744.397	42889.819	6.740	204-58-19	180-00-12	-10.612	-4.942	-455146.759228	265604.809974
95-101	-53750.507	42886.973	5.070	201-55-43	176-57-24	-10.813	-4.739	-463736.839049	254723.652673
95-178	-53755.210	42885.080	6.633	202-00-22	180-04-39	-10.853	-4.379	-465431.773240	235394.064590
95-100	-53761.360	42882.594	0.321	198-59-47	176-59-25	-6.453	-2.590	-276721.379082	139241.922400
95-77	-53761.663	42882.490	15.054	109-52-15	90-52-28	-5.420	14.053	-232423.095800	-755512.650139
			85.538					倍面積	-833.531434
							面積		416.7657170
							坪數		126.07

直角座標法面積計算書

地 番 : 95-3-2

[illegible]

* * * 直 角 座 標 法 面 積 計 算 書 * * *

地 番 : 95-4

No	Xn	Yn	距離	方向角	測角	Xn+1-Xn-1	Yn+1-Yn-1	Yn*(Xn+1-Xn-1)	Xn*(Yn+1-Yn-1)
95-82	-53788.389	42889.878	5.130	15-00-29	90-07-00	1.093	15.851	46878.636654	-852599.754039
95-44	-53783.434	42891.207	5.842	16-29-04	181-28-35	10.558	2.987	452845.363506	-160651.117358
95-45	-53777.831	42892.865	5.839	17-58-01	181-28-57	11.157	3.459	478555.694805	-186017.517429
95-46	-53772.277	42894.666	3.206	19-31-02	181-33-01	8.575	2.872	367821.760950	-154433.979544
95-80	-53769.256	42895.737	14.998	289-49-54	90-18-52	8.110	-13.038	347884.427070	701043.559728
95-79	-53764.167	42881.628	0.191	198-59-46	89-09-52	4.908	-14.171	210463.030224	761892.010557
95-188	-53764.348	42881.566	1.940	199-04-17	180-04-31	-2.015	-0.696	-86406.355490	37419.986208
95-179	-53766.182	42880.932	6.602	199-01-48	179-57-31	-8.075	-2.787	-346263.525900	149846.349234
95-96	-53772.423	42878.779	5.271	196-00-11	176-58-23	-11.307	-3.606	-484830.354153	193903.357338
95-180	-53777.489	42877.326	6.433	195-58-01	179-57-50	-11.251	-3.223	-482412.794826	173324.847047
95-94	-53783.674	42875.556	0.876	193-14-26	177-16-25	-7.038	-1.970	-301758.163128	105953.837780
95-81	-53784.527	42875.356	15.027	104-53-29	91-39-03	-4.715	14.322	-202157.303540	-770301.995694
			71.355					倍面積	-620.416172
							面積		310.2080860
							坪數		93.83

* * * 直 角 座 標 法 面 積 計 算 書 * * *

地 番 : 95-5

No	Xn	Yn	距離	方向角	測角	Xn+1-Xn-1	Yn+1-Yn-1	Yn*(Xn+1-Xn-1)	Xn*(Yn+1-Yn-1)
95-86	-53802.702	42886.792	2.256	10-22-57	90-14-22	-0.423	15.175	-18141.113016	-816456.002850
95-41	-53800.483	42887.199	5.839	11-37-56	181-14-59	7.938	1.584	340438.585662	-85219.965072
95-42	-53794.764	42888.376	5.836	13-09-21	181-31-25	11.402	2.505	489013.263152	-134755.883820
95-43	-53789.081	42889.704	0.714	14-07-05	180-57-44	6.375	1.502	273421.863000	-80791.199662
95-82	-53788.389	42889.878	15.027	284-53-29	90-46-24	4.554	-14.348	195320.504412	771755.805372
95-81	-53784.527	42875.356	0.977	193-14-26	88-20-57	2.912	-14.746	124853.036672	793106.635142
95-186	-53785.477	42875.132	3.345	193-11-49	179-57-23	-4.207	-0.988	-180375.680324	53140.051276
95-181	-53788.734	42874.368	6.495	192-57-19	179-45-30	-9.587	-2.220	-411036.566016	119410.989480
95-91	-53795.064	42872.912	5.075	190-04-52	177-07-33	-11.326	-2.344	-485578.601312	126095.630016
95-85	-53800.060	42872.024	15.003	100-08-35	90-03-43	-7.638	13.880	-327456.519312	-746744.832800
			60.567					倍面積	-458.772918
								面積	229.3864590
								坪數	69.38

* * *

地番 : 95-6

[illegible]

❖ ❖ ❖

直角座標法面積計算書

❖ ❖ ❖

地番 : 95-7

[illegible]

* * * 直 角 座 標 法 面 積 計 算 書 * * *

地 番 : 95-8

No	Xn	Yn	距離	方向角	測角	Xn+1-Xn-1	Yn+1-Yn-1	Yn*(Xn+1-Xn-1)	Xn*(Yn+1-Yn-1)
95-98	-53815.904	42884.805	3.338	7-05-22	90-14-52	1.529	15.282	65570.866845	-822414.644928
95-93	-53812.591	42885.217	14.982	278-39-28	91-34-06	5.568	-14.400	238784.888256	774901.310400
95-92	-53810.336	42870.405	1.627	187-05-29	88-26-01	0.641	-15.013	27479.929605	807854.574368
95-184	-53811.950	42870.204	2.187	187-04-36	179-59-07	-3.784	-0.470	-162220.851936	25291.616500
95-97	-53814.120	42869.935	14.976	96-50-30	89-45-54	-3.954	14.601	-169507.722990	-785739.966120
			37.110					倍面積	-107.109780
							面積		53.5548900
							坪數		16.20

❖ ❖ ❖

直角座標法面積計算書

❖ ❖ ❖

地 番 : 95-9

[illegible]

直 角 座 標 法 面 積 計 算 書

地 番 : 95-10-1

[illegible]

* * * 直 角 座 標 法 面 積 計 算 書 * * *

地 番 : 95-10-2

No	Xn	Yn	距離	方向角	測角	Xn+1-Xn-1	Yn+1-Yn-1	Yn*(Xn+1-Xn-1)	Xn*(Yn+1-Yn-1)	
95-184	-53811.950	42870.204	1.627	7-05-29	90-22-41	-0.142	15.117	-6087.568968	-813475.248150	
95-92	-53810.336	42870.405	3.775	7-05-29	180-00-00	5.361	0.667	229828.241205	-35891.494112	
95-87	-53806.589	42870.871	0.367	10-00-40	182-55-11	4.108	0.530	176113.538068	-28517.492170	
95-88	-53806.228	42870.935	6.037	10-00-41	180-00-01	6.305	1.113	270301.245175	-59886.331764	
95-183	-53800.284	42871.984	15.037	279-30-39	89-29-58	8.429	-13.781	361367.953136	741421.713804	
95-161	-53797.799	42857.154	5.093	189-39-23	90-08-44	-2.536	-15.684	-108685.742544	843764.679516	
95-33	-53802.820	42856.300	6.036	187-55-54	178-16-31	-10.999	-1.687	-471376.443700	90765.357340	
95-34	-53808.798	42855.467	1.408	187-18-56	179-23-02	-7.374	-1.012	-316016.213658	54454.503576	
95-162	-53810.194	42855.288	15.019	96-42-48	89-23-52	-3.152	14.737	-135079.867776	-793000.828978	
			54.399					倍面積	-365.140938	
									面積	182.5704690
									坪數	55.22

❖ ❖ ❖

直 角 座 標 法 面 積 計 算 書

❄ ❄ ❄

地 番 : 95-10-3

No	Xn	Yn	距離	方向角	測角	Xn+1-Xn-1	Yn+1-Yn-1	Yn*(Xn+1-Xn-1)	Xn*(Yn+1-Yn-1)
95-183	-53800.284	42871.984	0.227	10-04-51	90-34-12	-2.261	14.870	-96933.555824	-800010.223080
95-85	-53800.060	42872.024	5.075	10-04-52	180-00-01	5.220	0.928	223791.965280	-49926.455680
95-91	-53795.064	42872.912	6.495	12-57-19	182-52-27	11.326	2.344	485578.601312	-126095.630016
95-181	-53788.734	42874.368	15.023	282-27-15	89-29-56	9.570	-13.213	410307.701760	710710.542342
95-160	-53785.494	42859.699	5.579	192-29-25	90-02-10	-2.207	-15.876	-94591.355693	853898.502744
95-31	-53790.941	42858.492	6.040	191-08-35	178-39-10	-11.374	-2.374	-487472.488008	127699.693934
95-32	-53796.868	42857.325	0.947	190-23-41	179-15-06	-6.858	-1.338	-293915.534850	71980.209384
95-161	-53797.799	42857.154	15.037	99-30-39	89-06-58	-3.416	14.659	-146400.038064	-788621.935541
			54.423					倍面積	-365.295913
								面積	182.6479565
								坪數	55.25

* * *

直 角 座 標 法 面 積 計 算 書

❖ ❖ ❖

地番 : 95-11-1

[illegible]

* * * 直 角 座 標 法 面 積 計 算 書 * * *

地 番 : 95-11-3

No	Xn	Yn	距離	方向角	測角	Xn+1-Xn-1	Yn+1-Yn-1	Yn*(Xn+1-Xn-1)	Xn*(Yn+1-Yn-1)
95-179	-53766.182	42880.932	1.940	19-04-17	90-04-56	-3.062	14.862	-131301.413784	-799072.996884
95-188	-53764.348	42881.566	15.040	288-59-27	89-55-10	6.728	-13.587	288507.176048	730496.196276
95-187	-53759.454	42867.345	1.941	199-16-26	90-16-59	3.062	-14.862	131259.810390	798973.005348
95-158	-53761.286	42866.704	15.046	108-59-21	89-42-55	-6.728	13.587	-288407.184512	-730454.592882
			33.967					倍面積	-58.388142
							面積		29.1940710
							坪數		8.83

* * * 直 角 座 標 法 面 積 計 算 書 * * *

地 番 : 95-12-1

地番 : 95-12-1										
No	Xn	Yn	距離	方向角	測角	Xn+1-Xn-1	Yn+1-Yn-1	Yn*(Xn+1-Xn-1)	Xn*(Yn+1-Yn-1)	
95-188	-53764.348	42881.566	0.191	18-59-46	90-00-19	-4.713	14.283	-202100.820558	-767916.182484	
95-79	-53764.167	42881.628	2.649	18-59-46	180-00-00	2.685	0.924	115137.171180	-49678.090308	
95-77	-53761.663	42882.490	0.321	18-59-47	180-00-01	2.807	0.966	120371.149430	-51933.766458	
95-100	-53761.360	42882.594	6.633	22-00-22	183-00-35	6.453	2.590	276721.379082	-139241.922400	
95-178	-53755.210	42885.080	15.057	292-15-50	90-15-28	11.854	-11.448	508359.738320	615389.644080	
95-157	-53749.506	42871.146	1.118	202-01-17	89-45-27	4.668	-14.354	200122.509528	771520.409124	
95-24	-53750.542	42870.726	6.037	201-14-38	179-13-21	-6.663	-2.607	-285647.647338	140127.662994	
95-25	-53756.169	42868.539	3.496	199-58-36	178-43-58	-8.912	-3.381	-382044.419568	181749.607389	
95-187	-53759.454	42867.345	15.040	108-59-27	89-00-51	-8.179	13.027	-350612.014755	-700324.407258	
			50.542					倍面積	-307.045321	
									面積	153.5226605
									坪數	46.44

* * * 直 角 座 標 法 面 積 計 算 書 * * *

地 番 : 95-12-2

No	Xn	Yn	距離	方向角	測角	Xn+1-Xn-1	Yn+1-Yn-1	Yn*(Xn+1-Xn-1)	Xn*(Yn+1-Yn-1)	
95-178	-53755.210	42885.080	5.070	21-55-43	89-39-53	-1.001	15.827	-42927.965080	-850783.708670	
95-101	-53750.507	42886.973	6.740	24-58-19	183-02-36	10.813	4.739	463736.839049	-254723.652673	
95-176	-53744.397	42889.819	15.059	294-56-40	89-58-21	12.461	-10.808	534450.034559	580869.442776	
95-156	-53738.046	42876.165	1.550	204-58-32	90-01-52	4.946	-14.309	212065.512090	768937.700214	
95-22	-53739.451	42875.510	6.035	204-03-52	179-05-20	-6.915	-3.116	-296484.151650	167452.129316	
95-23	-53744.961	42873.049	4.927	202-43-57	178-40-05	-10.055	-4.364	-431088.507695	234543.009804	
95-157	-53749.506	42871.146	15.057	112-15-50	89-31-53	-10.249	12.031	-439386.375354	-646660.306686	
			54.438						倍面積	-365.385919
								面積	182.6929595	
								坪數	55.26	

* * * 直 角 座 標 法 面 積 計 算 書 * * *

地 番 : 95-12-3

No	Xn	Yn	距離	方向角	測角	Xn+1-Xn-1	Yn+1-Yn-1	Yn*(Xn+1-Xn-1)	Xn*(Yn+1-Yn-1)
95-176	-53744.397	42889.819	4.966	24-58-07	90-01-27	-1.849	15.750	-79303.275331	-846474.252750
95-103	-53739.895	42891.915	5.048	27-55-01	182-56-54	8.962	4.459	384397.342230	-239626.191805
95-75	-53735.435	42894.278	6.649	27-55-01	180-00-00	10.335	5.476	443312.363130	-294255.242060
95-104	-53729.560	42897.391	2.276	30-57-27	183-02-26	7.827	4.284	335757.879357	-230177.435040
95-126	-53727.608	42898.562	15.064	299-20-54	88-23-27	9.335	-11.959	400458.076270	642528.464072
95-125	-53720.225	42885.432	3.524	209-38-53	90-17-59	4.321	-14.873	185307.951672	798980.906425
95-19	-53723.287	42883.689	6.042	208-23-21	178-44-28	-8.378	-4.616	-359279.546442	247986.692792
95-20	-53728.603	42880.816	6.040	206-48-29	178-25-08	-10.707	-5.597	-459124.896912	300718.990991
95-21	-53733.994	42878.092	4.487	205-26-02	178-37-33	-9.443	-4.651	-404897.822756	249916.806094
95-156	-53738.046	42876.165	15.059	114-56-40	89-30-38	-10.403	11.727	-446040.744495	-630186.065442
			69.155					倍面積	-587.326723
							面積		293.6633615
							坪數		88.83

* * * 直 角 座 標 法 面 積 計 算 書 * * *

地 番 : 95-13

No	Xn	Yn	距離	方向角	測角	Xn+1-Xn-1	Yn+1-Yn-1	Yn*(Xn+1-Xn-1)	Xn*(Yn+1-Yn-1)
95-126	-53727.608	42898.562	6.860	30-54-32	91-33-38	-1.497	16.654	-64219.147314	-894779.583632
95-73	-53721.722	42902.086	2.564	30-54-32	180-00-00	8.086	4.841	346906.267396	-260066.856202
95-106	-53719.522	42903.403	2.126	33-53-19	182-58-47	3.965	2.503	170111.992895	-134459.963566
95-70	-53717.757	42904.589	0.333	33-53-18	179-59-59	2.042	1.371	87611.170738	-73647.044847
95-124	-53717.480	42904.774	15.079	302-39-55	88-46-37	8.415	-12.509	361043.673210	671951.957320
95-123	-53709.342	42892.080	4.202	212-30-01	89-50-06	4.595	-14.952	197089.107600	803062.081584
95-17	-53712.885	42889.822	6.040	211-07-42	178-37-41	-8.714	-5.380	-373741.908908	288975.321300
95-18	-53718.056	42886.700	2.512	210-18-42	179-11-00	-7.340	-4.390	-314788.378000	235822.265840
95-125	-53720.225	42885.432	15.064	119-20-54	89-02-12	-9.552	11.862	-409641.646464	-637229.308950
			54.780					倍面積	-371.131153
								面積	185.5655765
								坪數	56.13

* * *

地番 : 95-15-1

[illegible]

* * *

直角座標法面積計算書

* * *

地番 : 95-16-1

No	Xn	Yn	距離	方向角	測角	Xn+1-Xn-1	Yn+1-Yn-1	Yn*(Xn+1-Xn-1)	Xn*(Yn+1-Yn-1)
95-109	-53704.942	42913.577	5.627	36-51-33	89-38-31	-4.630	15.399	-198689.861510	-827002.401858
95-110	-53700.440	42916.952	6.826	39-54-03	183-02-30	9.739	7.754	417968.195528	-416393.211760
95-111	-53695.203	42921.331	13.878	309-57-44	90-03-41	14.151	-6.258	607379.754981	336024.580374
95-193	-53686.289	42910.694	2.521	219-32-00	89-34-16	6.969	-12.241	299044.626486	657173.863649
95-192	-53688.234	42909.090	1.250	310-38-47	271-06-47	-1.131	-2.552	-48530.180790	137012.373168
95-191	-53687.420	42908.142	1.204	219-23-16	88-44-29	-0.117	-1.713	-5020.252614	91966.550460
95-12	-53688.351	42907.377	6.037	218-26-25	179-03-09	-5.659	-4.518	-242812.846443	242563.969818
95-13	-53693.079	42903.624	3.428	217-10-21	178-43-56	-7.459	-5.824	-320018.131416	312708.492096
95-116	-53695.810	42901.553	15.098	127-13-02	90-02-41	-11.863	9.953	-508941.123239	-534434.396930
			55.869					倍面積	-380.180983
								面積	190.0904915
								坪數	57.50

* * * 直 角 座 標 法 面 積 計 算 書 * * *

地 番 : 95-14

No	Xn	Yn	距離	方向角	測角	Xn+1-Xn-1	Yn+1-Yn-1	Yn*(Xn+1-Xn-1)	Xn*(Yn+1-Yn-1)
95-111	-53695.203	42921.331	0.752	39-51-23	89-53-39	-8.336	11.119	-357792.215216	-597036.962157
95-164	-53694.625	42921.813	2.424	39-51-23	180-00-00	2.439	2.036	104686.301907	-109322.256500
95-189	-53692.764	42923.367	1.702	39-51-23	180-00-00	3.167	2.644	135938.303289	-141963.668016
95-113	-53691.458	42924.457	0.898	42-50-10	182-58-47	1.964	1.701	84303.633548	-91329.170058
95-195	-53690.800	42925.068	10.802	42-50-10	180-00-00	8.580	7.955	368297.083440	-427110.314000
95-114	-53682.878	42932.412	5.851	45-04-13	182-14-03	12.054	11.486	517507.294248	-616601.536708
95-115	-53678.746	42936.554	3.526	45-16-28	180-12-15	6.613	6.648	283939.431602	-356856.303408
95-65	-53676.265	42939.060	12.931	315-40-25	90-23-57	11.731	-6.530	503718.112860	350506.010450
95-1	-53667.015	42930.024	2.982	270-28-37	134-48-12	9.275	-12.017	398175.972600	644916.519255
95-2	-53666.990	42927.043	1.903	225-49-31	135-20-54	-1.301	-4.346	-55848.082943	233236.738540
95-7	-53668.316	42925.678	3.019	225-10-23	179-20-52	-3.454	-3.506	-148265.291812	188161.115896
95-8	-53670.444	42923.537	6.032	224-13-25	179-03-02	-6.450	-6.348	-276856.813650	340699.978512
95-9	-53674.766	42919.330	0.756	223-19-28	179-06-03	-4.872	-4.726	-209102.975760	253666.944116
95-151	-53675.316	42918.811	5.275	222-44-00	179-24-32	-4.425	-4.098	-189915.738675	219961.444968
95-10	-53679.191	42915.232	6.030	221-17-45	178-33-45	-8.405	-7.559	-360702.524960	405761.004769
95-11	-53683.721	42911.252	2.327	220-26-04	179-08-19	-6.301	-5.489	-270383.798852	294669.944569
95-66	-53685.492	42909.743	1.241	129-57-44	89-31-40	-2.568	-0.558	-110192.220024	29956.504536
95-193	-53686.289	42910.694	13.878	129-57-44	180-00-00	-9.711	11.588	-416705.749434	-622116.716932
			82.329					倍面積	-800.722168
								面積	400.3610840
								坪數	121.10