


街区番号


96

大網白里町瑞穂土地区画整理事業


画地確定図

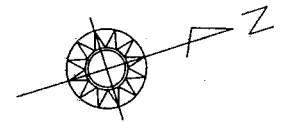

S=1:500

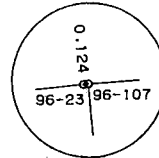

拡大図 1:200

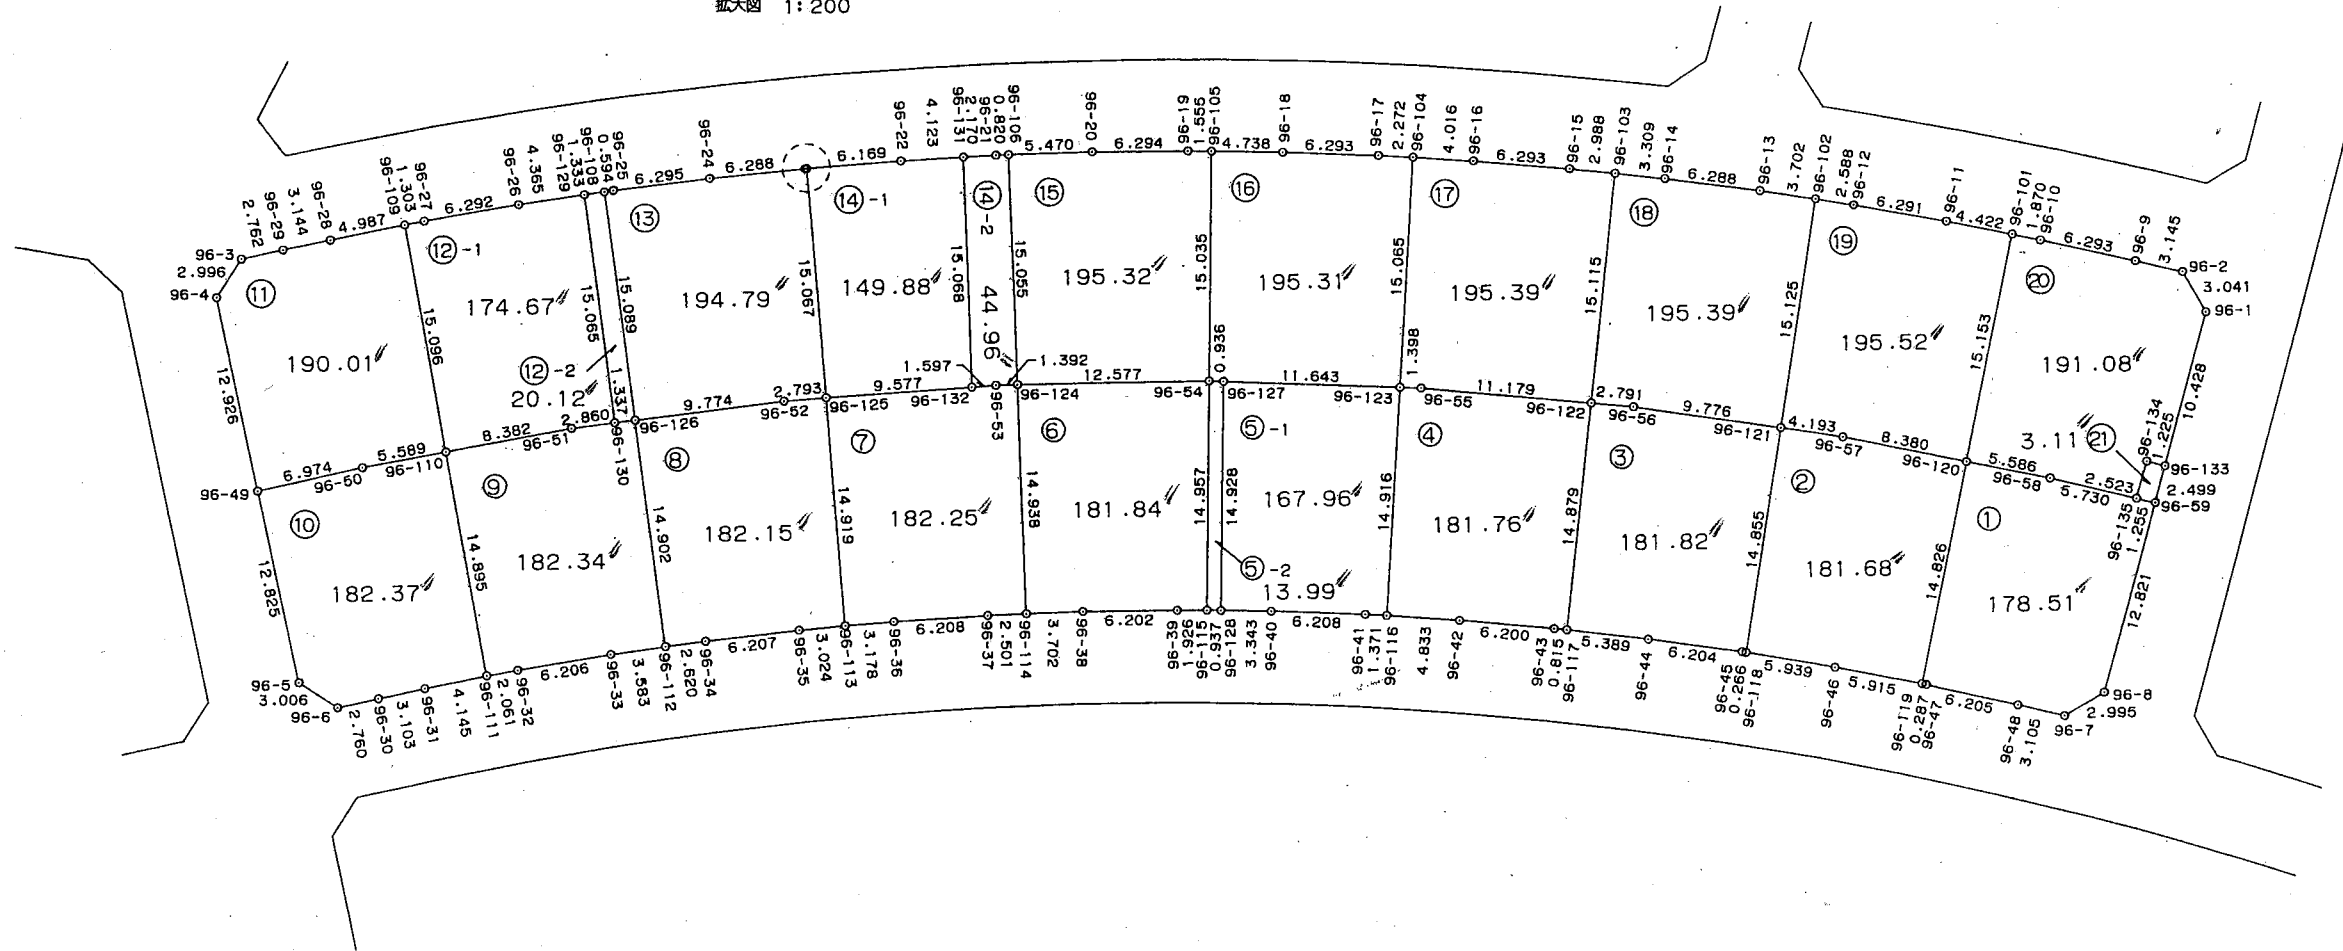

* * * 直 角 座 標 法 面 積 計 算 書 * * *

地 番 : 96-3

No	Xn	Yn	距離	方向角	測角	Xn+1-Xn-1	Yn+1-Yn-1	Yn*(Xn+1-Xn-1)	Xn*(Yn+1-Yn-1)
96-117	-53741.667	42867.909	5.389	24-12-30	90-34-35	-1.049	15.842	-44968.436541	-851375.488614
96-44	-53736.752	42870.119	6.204	25-29-58	181-17-28	10.515	4.881	450779.301285	-262289.086512
96-45	-53731.152	42872.790	0.266	26-07-05	180-37-07	5.839	2.788	250334.220810	-149802.451776
96-118	-53730.913	42872.907	14.855	296-20-52	90-13-47	6.832	-13.194	292907.700624	708925.666122
96-121	-53724.320	42859.596	9.776	205-44-12	89-23-20	-2.213	-17.556	-94848.285948	943184.161920
96-56	-53733.126	42855.351	2.791	202-36-50	176-52-38	-11.383	-5.319	-487822.460433	285806.497194
96-122	-53735.703	42854.277	14.879	113-37-55	91-01-05	-8.541	12.558	-366018.379857	-674812.958274
			54.160					倍面積	-363.659940
							面積		181.8299700
							坪數		55.00

* * * 直 角 座 標 法 面 積 計 算 書 * * *

地 番 : 96-4

No	Xn	Yn	距離	方向角	測角	Xn+1-Xn-1	Yn+1-Yn-1	Yn*(Xn+1-Xn-1)	Xn*(Yn+1-Yn-1)
96-116	-53752.637	42863.436	4.833	21-18-46	90-29-06	-0.801	15.698	-34333.612236	-843808.895626
96-42	-53748.134	42865.193	6.200	22-40-56	181-22-10	10.223	4.148	438210.868039	-222947.259832
96-43	-53742.414	42867.584	0.815	23-32-25	180-51-29	6.467	2.716	277224.665728	-145964.396424
96-117	-53741.667	42867.909	14.879	293-37-55	90-05-30	6.711	-13.307	287686.537299	715140.362769
96-122	-53735.703	42854.277	11.179	202-39-29	89-01-34	-4.352	-17.938	-186501.813504	963911.040414
96-55	-53746.019	42849.971	1.398	199-54-42	177-15-13	-11.630	-4.782	-498345.162730	257013.462858
96-123	-53747.333	42849.495	14.916	110-49-40	90-54-58	-6.618	13.465	-283577.957910	-723707.838845
			54.220					倍面積	-363.524686
								面積	181.7623430
								坪數	54.98

* * * 直 角 座 標 法 面 積 計 算 書 * * *

地 番 : 96-5-2

No	Xn	Yn	距離	方向角	測角	Xn+1-Xn-1	Yn+1-Yn-1	Yn*(Xn+1-Xn-1)	Xn*(Yn+1-Yn-1)
96-115	-53763.823	42859.500	0.937	18-00-36	89-56-49	-3.747	14.510	-160594.546500	-780113.071730
96-128	-53762.932	42859.790	14.928	288-03-29	90-02-53	5.519	-13.903	236543.181010	747466.043596
96-127	-53758.304	42845.597	0.936	199-47-44	91-44-15	3.747	-14.510	160542.451959	780032.991040
96-54	-53759.185	42845.280	14.957	108-03-47	88-16-03	-5.519	13.903	-236463.100320	-747413.949055
			31.758					倍面積	-27.986149
							面積		13.9930745
							坪数		4.23

* * *

直 角 座 標 法 面 積 計 算 書

* * *

地 番 : 96-6

No	Xn	Yn	距離	方向角	測角	Xn+1-Xn-1	Yn+1-Yn-1	Yn*(Xn+1-Xn-1)	Xn*(Yn+1-Yn-1)
96-114	-53775.156	42856.112	3.702	15-38-18	90-26-47	-0.350	15.414	-14999.639200	-828890.254584
96-38	-53771.591	42857.110	6.202	16-49-53	181-11-35	9.502	2.793	407228.259220	-150184.053663
96-39	-53765.654	42858.905	1.926	17-58-58	181-09-05	7.768	2.390	332927.974040	-128499.913060
96-115	-53763.823	42859.500	14.957	288-03-47	90-04-49	6.469	-13.625	277258.105500	732532.088375
96-54	-53759.185	42845.280	12.577	196-33-23	88-29-36	-7.418	-17.804	-317826.287040	957128.529740
96-124	-53771.241	42841.696	14.938	105-11-31	88-38-08	-15.971	10.832	-684224.726816	-582450.082512
			54.302					倍面積	-363.685704
								面積	181.8428520
								坪數	55.00

* * * 直 角 座 標 法 面 積 計 算 書 * * *

地 番 : 96-8

No	Xn	Yn	距離	方向角	測角	Xn+1-Xn-1	Yn+1-Yn-1	Yn*(Xn+1-Xn-1)	Xn*(Yn+1-Yn-1)
96-112	-53798.321	42850.972	2.620	9-56-01	90-05-31	0.034	15.135	1456.933048	-814237.588335
96-34	-53795.740	42851.424	6.207	11-04-04	181-08-03	8.672	1.643	371607.548928	-88386.400820
96-35	-53789.649	42852.615	3.024	12-08-19	181-04-15	9.048	1.827	387730.460520	-98273.688723
96-113	-53786.692	42853.251	14.919	282-35-17	90-26-58	6.208	-13.924	266032.982208	748925.899408
96-125	-53783.441	42838.691	2.793	193-14-29	90-39-12	0.532	-15.200	22790.183612	817508.303200
96-52	-53786.160	42838.051	9.774	190-23-06	177-08-37	-12.333	-2.402	-528321.682983	129194.356320
96-126	-53795.774	42836.289	14.902	99-50-30	89-27-24	-12.161	12.921	-520932.110529	-695095.195854
			54.239					倍面積	-364.314804
							面積		182.1574020
							坪數		55.10

* * * 直 角 座 標 法 面 積 計 算 書 * * *

地 番 : 96-10

No	Xn	Yn	距離	方向角	測角	Xn+1-Xn-1	Yn+1-Yn-1	Yn*(Xn+1-Xn-1)	Xn*(Yn+1-Yn-1)
96-5	-53821.907	42845.909	3.006	50-35-19	135-12-49	0.707	15.091	30292.057663	-812226.398537
96-6	-53819.999	42848.232	2.760	5-02-45	134-27-26	4.658	2.566	199587.064656	-138102.117434
96-30	-53817.249	42848.475	3.103	5-34-21	180-31-36	5.838	0.544	250149.397050	-29276.583456
96-31	-53814.161	42848.776	4.145	6-30-48	180-56-27	7.206	0.771	308768.279856	-41490.718131
96-111	-53810.043	42849.246	14.895	277-02-49	90-32-01	5.945	-14.312	254738.767470	770129.335416
96-110	-53808.216	42834.464	5.589	187-21-12	90-18-23	-3.715	-15.497	-159130.033760	833865.923352
96-50	-53813.758	42833.749	6.974	184-59-49	177-38-37	-12.490	-1.323	-534993.525010	71195.601834
96-49	-53820.706	42833.141	12.825	95-22-30	90-22-41	-8.149	12.160	-349047.266009	-654459.784960
			53.297					倍面積	-364.741916
							面積		182.3709580
							坪數		55.16

* * * 直 角 座 標 法 面 積 計 算 書 * * *

地 番 : 96-11

No	Xn	Yn	距離	方向角	測角	Xn+1-Xn-1	Yn+1-Yn-1	Yn*(Xn+1-Xn-1)	Xn*(Yn+1-Yn-1)
96-49	-53820.706	42833.141	6.974	4-59-49	89-43-35	5.761	13.479	246761.725301	-725449.296174
96-50	-53813.758	42833.749	5.589	7-21-12	182-21-23	12.490	1.323	534993.525010	-71195.601834
96-110	-53808.216	42834.464	15.096	277-01-08	89-39-56	7.387	-14.268	316418.185568	767735.625888
96-109	-53806.371	42819.481	4.987	186-22-20	89-21-12	-3.111	-15.537	-133211.405391	835989.586227
96-28	-53811.327	42818.927	3.144	185-38-56	179-16-36	-8.085	-0.863	-346191.024795	46439.175201
96-29	-53814.456	42818.618	2.762	185-15-31	179-36-35	-5.879	-0.562	-251730.655222	30243.724272
96-3	-53817.206	42818.365	2.996	140-30-43	135-15-12	-5.063	1.652	-216789.381995	-88906.024312
96-4	-53819.519	42820.270	12.926	95-16-14	134-45-31	-3.500	14.776	-149870.945000	-795237.212744
			54.474					倍面積	-380.023476
							面積		190.0117380
							坪数		57.47

* * * 直 角 座 標 法 面 積 計 算 書 * * *

地 番 : 96-12-1

No	Xn	Yn	距離	方向角	測角	Xn+1-Xn-1	Yn+1-Yn-1	Yn*(Xn+1-Xn-1)	Xn*(Yn+1-Yn-1)
96-110	-53808.216	42834.464	8.382	7-19-51	90-18-43	6.468	16.052	277053.313152	-863729.483232
96-51	-53799.903	42835.533	2.860	10-18-30	182-58-39	11.128	1.581	476673.811224	-85057.646643
96-130	-53797.088	42836.045	15.065	279-45-20	89-26-50	5.367	-14.335	229901.053515	771181.256480
96-129	-53794.536	42821.198	4.365	189-02-57	89-17-37	-1.758	-15.534	-75279.666084	835644.322224
96-26	-53798.846	42820.511	6.292	187-56-41	178-53-44	-10.542	-1.556	-451413.826962	83711.004376
96-27	-53805.078	42819.642	1.303	187-05-14	179-08-33	-7.525	-1.030	-322217.806050	55419.230340
96-109	-53806.371	42819.481	15.096	97-01-08	89-55-54	-3.138	14.822	-134367.531378	-797518.030962
			53.363					倍面積	-349.347417
							面積		174.6737085
							坪數		52.83

* * * 直 角 座 標 法 面 積 計 算 書 * * *

地 番 : 96-12-2

No	Xn	Yn	距離	方向角	測角	Xn+1-Xn-1	Yn+1-Yn-1	Yn*(Xn+1-Xn-1)	Xn*(Yn+1-Yn-1)
96-130	-53797.088	42836.045	1.337	10-31-02	90-45-42	-1.238	15.091	-53031.023710	-811851.855008
96-126	-53795.774	42836.289	15.089	279-44-29	89-13-27	3.867	-14.627	165647.929563	786870.786298
96-108	-53793.221	42821.418	1.333	189-30-58	89-46-29	1.238	-15.091	53012.915484	811793.498111
96-129	-53794.536	42821.198	15.065	99-45-20	90-14-22	-3.867	14.627	-165589.572666	-786852.678072
			32.824					倍面積	-40.248671
							面積		20.1243355
							坪數		6.08

❖ ❖ ❖

直角座標法面積計算書

❖ ❖ ❖

地 番 : 96-13

[illegible]

* * * 直 角 座 標 法 面 積 計 算 書 * * *

地 番 : 96-14-1

No	Xn	Yn	距離	方向角	測角	Xn+1-Xn-1	Yn+1-Yn-1	Yn*(Xn+1-Xn-1)	Xn*(Yn+1-Yn-1)
96-125	-53783.441	42838.691	9.577	13-35-48	91-03-31	6.038	16.960	258660.016258	-912167.159360
96-132	-53774.132	42840.943	15.068	285-15-09	91-39-21	13.273	-12.285	568627.836439	660615.211620
96-131	-53770.168	42826.406	4.123	194-15-41	89-00-32	-0.032	-15.553	-1370.444992	836287.422904
96-22	-53774.164	42825.390	6.169	193-11-04	178-55-23	-10.002	-2.423	-428339.550780	130294.799372
96-107	-53780.170	42823.983	15.067	102-32-17	89-21-13	-9.277	13.301	-397278.090291	-715330.041170
			50.004					倍面積	-299.766634
							面積		149.8833170
							坪數		45.33

* * * 直 角 座 標 法 面 積 計 算 書 * * *

地 番 : 96-14-2

No	Xn	Yn	距離	方向角	測角	Xn+1-Xn-1	Yn+1-Yn-1	Yn*(Xn+1-Xn-1)	Xn*(Yn+1-Yn-1)
96-132	-53774.132	42840.943	1.597	13-10-45	87-55-36	-2.409	14.901	-103203.831687	-801288.340932
96-53	-53772.577	42841.307	1.392	16-14-33	183-03-48	2.891	0.753	123854.218537	-40490.750481
96-124	-53771.241	42841.696	15.055	285-15-45	89-01-12	5.299	-14.135	227018.147104	760056.491535
96-106	-53767.278	42827.172	0.820	195-19-47	90-04-02	3.172	-14.741	135847.789584	792583.444998
96-21	-53768.069	42826.955	2.170	194-40-06	179-20-19	-2.890	-0.766	-123769.899950	41186.340854
96-131	-53770.168	42826.406	15.068	105-15-09	90-35-03	-6.063	13.988	-259656.499578	-752137.109984
			36.102					倍面積	-89.924010
							面積		44.9620050
							坪數		13.60

* * * 直 角 座 標 法 面 積 計 算 書 * * *

地 番 : 96-15

No	Xn	Yn	距離	方向角	測角	Xn+1-Xn-1	Yn+1-Yn-1	Yn*(Xn+1-Xn-1)	Xn*(Yn+1-Yn-1)
96-124	-53771.241	42841.696	12.577	16-33-23	91-17-38	8.093	18.108	346717.845728	-973689.632028
96-54	-53759.185	42845.280	15.035	288-04-51	91-31-28	16.722	-10.708	716458.772160	575653.352980
96-105	-53754.519	42830.988	1.555	197-45-53	89-41-02	3.185	-14.767	136416.696780	793792.982073
96-19	-53756.000	42830.513	6.294	197-06-40	179-20-47	-7.496	-2.326	-321057.525448	125036.456000
96-20	-53762.015	42828.662	5.470	195-48-13	178-41-33	-11.278	-3.341	-483021.650036	179618.892115
96-106	-53767.278	42827.172	15.055	105-15-45	89-27-32	-9.226	13.034	-395123.488872	-700802.701452
			55.986					倍面積	-390.650312
							面積		195.3251560
							坪数		59.08

✱ ✱ ✱

直角座標法面積計算書

❄ ❄ ❄

地番 : 96-16

[illegible]

* * * 直 角 座 標 法 面 積 計 算 書 * * *

地 番 : 96-17

No	Xn	Yn	距離	方向角	測角	Xn+1-Xn-1	Yn+1-Yn-1	Yn*(Xn+1-Xn-1)	Xn*(Yn+1-Yn-1)
96-123	-53747.333	42849.495	1.398	19-54-42	89-04-58	-4.043	14.557	-173240.508285	-782399.926481
96-55	-53746.019	42849.971	11.179	22-39-29	182-44-47	11.630	4.782	498345.162730	-257013.462858
96-122	-53735.703	42854.277	15.115	293-34-03	90-54-34	16.360	-9.548	701095.971720	513068.492244
96-103	-53729.659	42840.423	2.988	203-09-35	89-35-32	3.296	-15.029	141202.034208	807503.045111
96-15	-53732.407	42839.248	6.293	202-18-02	179-08-27	-8.570	-3.563	-367132.355360	191448.566141
96-16	-53738.229	42836.860	4.016	201-05-53	178-47-51	-9.569	-3.834	-409905.913340	206032.369986
96-104	-53741.976	42835.414	15.065	110-49-44	89-43-51	-9.104	12.635	-389973.609056	-679029.866760
			56.054					倍面積	-390.782617
							面積		195.3913085
							坪數		59.10

* * * 直 角 座 標 法 面 積 計 算 書 * * *

地 番 : 96-18

No	Xn	Yn	距離	方向角	測角	Xn+1-Xn-1	Yn+1-Yn-1	Yn*(Xn+1-Xn-1)	Xn*(Yn+1-Yn-1)
96-122	-53735.703	42854.277	2.791	22-36-50	89-02-47	-3.467	14.928	-148575.778359	-802166.574384
96-56	-53733.126	42855.351	9.776	25-44-12	183-07-22	11.383	5.319	487822.460433	-285806.497194
96-121	-53724.320	42859.596	15.125	296-20-55	90-36-43	15.519	-9.309	665138.070324	500119.694880
96-102	-53717.607	42846.042	3.702	206-05-50	89-44-55	3.389	-15.183	145205.236338	815594.427081
96-13	-53720.931	42844.413	6.288	204-57-15	178-51-25	-9.025	-4.281	-386670.827325	229979.305611
96-14	-53726.632	42841.761	3.309	203-50-21	178-53-06	-8.728	-3.990	-373922.890008	214369.261680
96-103	-53729.659	42840.423	15.115	113-34-03	89-43-42	-9.071	12.516	-388605.477033	-672480.412044
			56.106					倍面積	-390.794370
							面積		195.3971850
							坪數		59.10

* * *

地番 : 96-19

[illegible]

* * *

直 角 座 標 法 面 積 計 算 書

* * *

地 番 : 96-20

No	Xn	Yn	距離	方向角	測角	Xn+1-Xn-1	Yn+1-Yn-1	Yn*(Xn+1-Xn-1)	Xn*(Yn+1-Yn-1)
96-120	-53713.200	42865.456	5.586	28-49-21	89-42-32	-2.478	15.931	-106220.599968	-855704.989200
96-58	-53708.305	42868.149	5.730	31-06-23	182-17-02	9.801	5.653	420150.728349	-303613.048165
96-135	-53703.399	42871.109	2.523	303-05-01	91-58-38	6.283	0.847	269359.177847	-45486.778953
96-134	-53702.022	42868.996	1.225	32-10-04	269-05-03	2.414	-1.461	103485.756344	78458.654142
96-133	-53700.985	42869.648	10.428	302-31-46	90-21-42	6.644	-8.141	284825.941312	437179.718885
96-1	-53695.378	42860.855	3.041	257-17-59	134-46-13	4.939	-11.759	211689.762845	631403.949902
96-2	-53696.046	42857.889	3.145	210-31-14	133-13-15	-3.377	-4.563	-144731.091153	245015.057898
96-9	-53698.755	42856.292	6.293	210-08-44	179-37-30	-8.151	-4.757	-349321.636092	255444.977535
96-10	-53704.197	42853.132	1.870	209-16-42	179-07-58	-7.072	-4.074	-303057.349504	218790.898578
96-101	-53705.827	42852.218	15.153	119-06-49	89-50-07	-9.003	12.324	-385798.518654	-661870.611948
			54.994					倍面積	-382.171326
							面積		191.0856630
							坪數		57.80

* * *

直角座標法面積計算書

* * *

地番 : 96-21

No	Xn	Yn	距離	方向角	測角	Xn+1-Xn-1	Yn+1-Yn-1	Yn*(Xn+1-Xn-1)	Xn*(Yn+1-Yn-1)
96-135	-53703.399	42871.109	1.255	31-06-23	88-01-22	-0.302	2.762	-12947.074918	-148328.788038
96-59	-53702.324	42871.758	2.499	302-23-20	91-16-57	2.414	-1.461	103492.423812	78459.095364
96-133	-53700.985	42869.648	1.225	212-10-04	89-46-44	0.302	-2.762	12946.633696	148322.120570
96-134	-53702.022	42868.996	2.523	123-05-01	90-54-57	-2.414	1.461	-103485.756344	-78458.654142

7.502

倍面積

-6.226246

面積

3.1131230

坪數

0.94