



大網白里町瑞穂土地区画整理事業

画地確定図

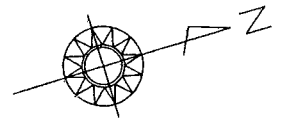

S=1:500

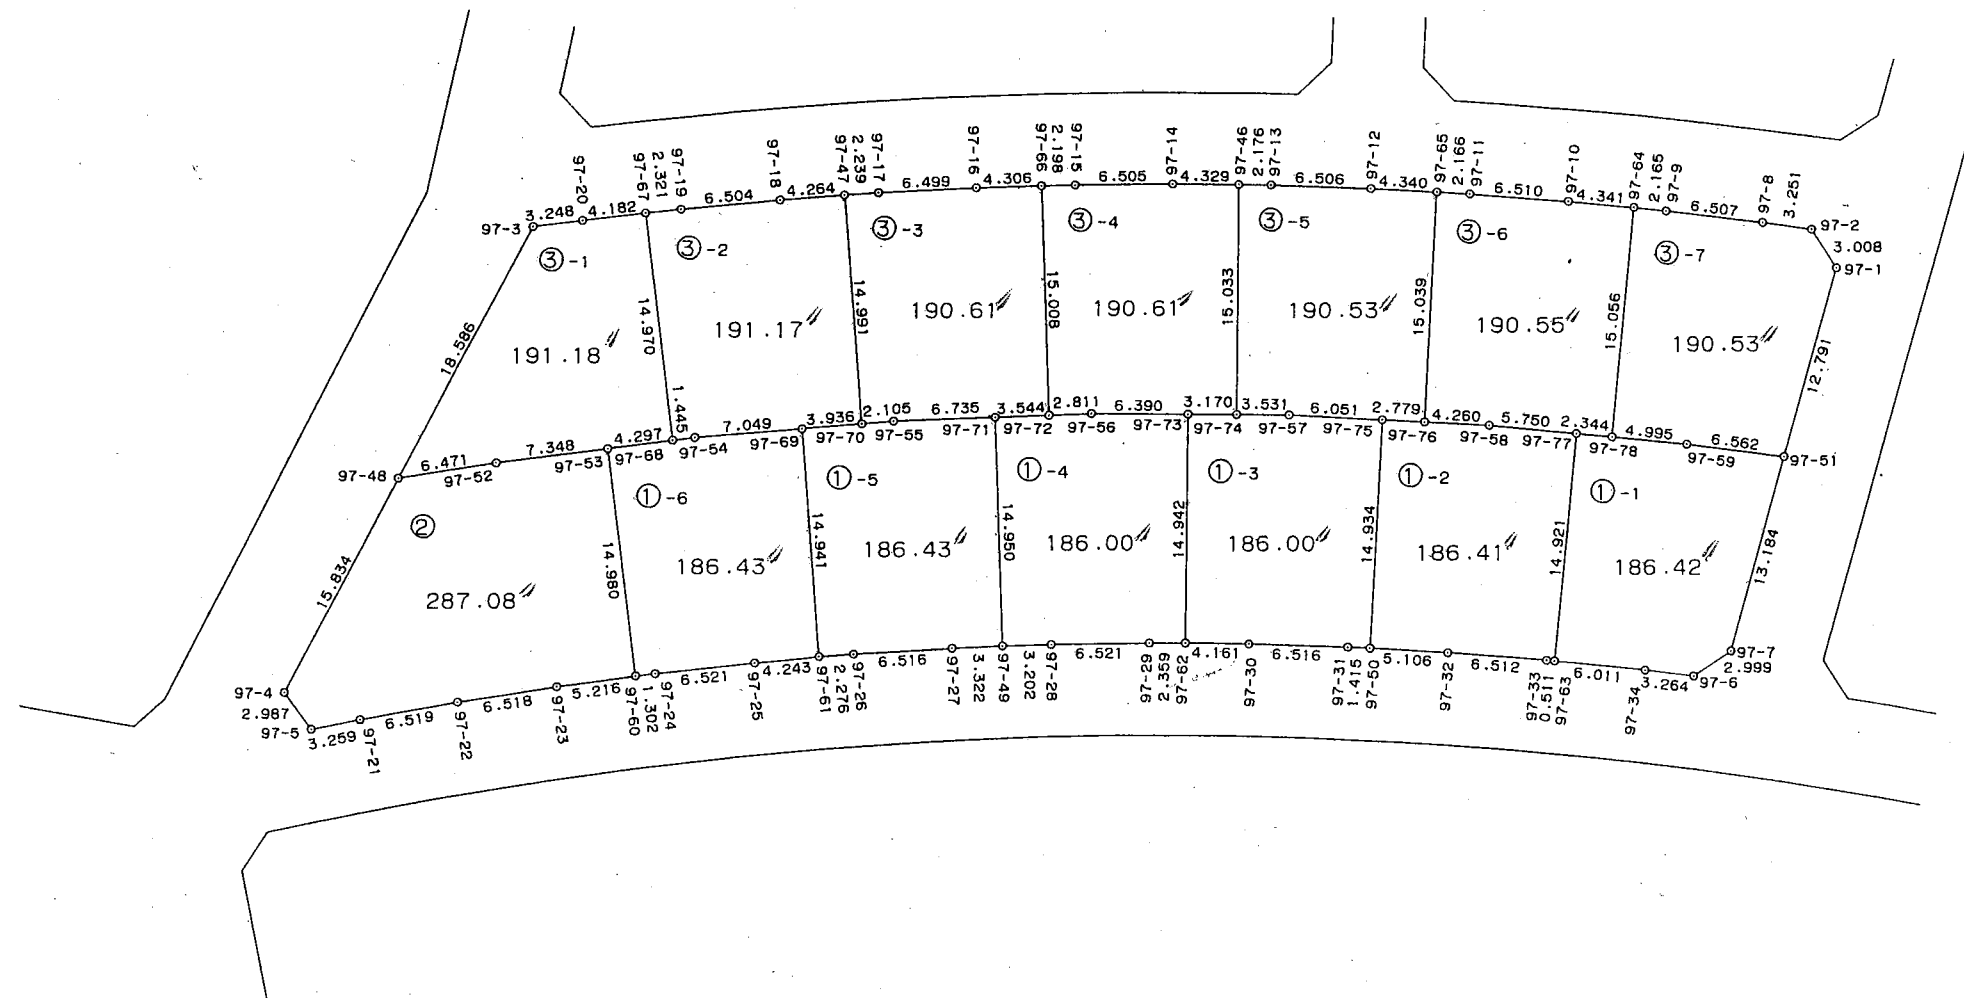

* * * 直 角 座 標 法 面 積 計 算 書 * * *

地 番 : 97-1-1

No	Xn	Yn	距離	方向角	測角	Xn+1-Xn-1	Yn+1-Yn-1	Yn*(Xn+1-Xn-1)	Xn*(Yn+1-Yn-1)
97-63	-53733.144	42832.430	6.011	22-52-31	90-24-28	-0.163	16.125	-6981.686090	-866446.947000
97-34	-53727.605	42834.767	3.264	23-50-03	180-57-32	8.524	3.655	365123.553908	-196374.396275
97-6	-53724.620	42836.085	2.999	343-43-58	139-53-55	5.864	0.479	251190.802440	-25734.092980
97-7	-53721.741	42835.246	13.184	302-27-10	138-43-12	9.953	-11.965	426339.203438	642780.631065
97-51	-53714.667	42824.120	6.562	204-02-51	81-35-41	1.082	-13.799	46335.697840	741208.689933
97-59	-53720.659	42821.447	4.995	202-27-54	178-25-03	-10.608	-4.582	-454249.909776	246148.059538
97-78	-53725.275	42819.538	2.344	202-27-54	180-00-00	-6.783	-2.805	-290444.926254	150699.396375
97-77	-53727.442	42818.642	14.921	112-28-03	90-00-09	-7.869	12.892	-336939.893898	-692654.182264
			54.280					倍面積	-372.841608
							面積		186.4208040
							坪數		56.39

* * * 直 角 座 標 法 面 積 計 算 書 * * *

地 番 : 97-1-2

No	Xn	Yn	距離	方向角	測角	Xn+1-Xn-1	Yn+1-Yn-1	Yn*(Xn+1-Xn-1)	Xn*(Yn+1-Yn-1)
97-50	-53744.466	42828.082	5.106	20-21-17	90-24-55	-0.306	15.814	-13105.393092	-849914.985324
97-32	-53739.679	42829.858	6.512	21-25-05	181-03-48	10.849	4.154	464661.129442	-223234.626566
97-33	-53733.617	42832.236	0.511	22-15-44	180-50-39	6.535	2.572	279908.662260	-138202.862924
97-63	-53733.144	42832.430	14.921	292-28-03	90-12-19	6.175	-13.594	264490.255250	730448.359536
97-77	-53727.442	42818.642	5.750	202-27-54	89-59-51	0.388	-15.985	16613.633096	858833.160370
97-58	-53732.756	42816.445	4.260	199-56-22	177-28-28	-9.319	-3.650	-399006.450955	196124.559400
97-76	-53736.761	42814.992	2.779	199-56-22	180-00-00	-6.617	-2.401	-283306.802064	129021.963161
97-75	-53739.373	42814.044	14.934	109-56-22	90-00-00	-7.705	13.090	-329882.209020	-703448.392570
			54.773					倍面積	-372.824917
							面積		186.4124585
							坪數		56.38

* * * 直 角 座 標 法 面 積 計 算 書 * * *

地 番 : 97-1-6

No	Xn	Yn	距離	方向角	測角	Xn+1-Xn-1	Yn+1-Yn-1	Yn*(Xn+1-Xn-1)	Xn*(Yn+1-Yn-1)
97-60	-53791.144	42815.686	1.302	10-10-43	90-35-03	-1.214	15.000	-51978.242804	-806867.160000
97-24	-53789.862	42815.916	6.521	10-50-34	180-39-51	7.686	1.457	329083.130376	-78371.828934
97-25	-53783.458	42817.143	4.243	11-40-07	180-49-33	10.560	2.085	452149.030080	-112138.509930
97-61	-53779.302	42818.001	14.941	282-21-33	90-41-26	7.354	-13.737	314883.579354	738766.271574
97-69	-53776.104	42803.406	7.049	192-21-46	90-00-13	-3.688	-16.104	-157858.961328	866010.378816
97-54	-53782.990	42801.897	1.445	189-50-14	177-28-28	-8.309	-1.756	-355640.962173	94442.930440
97-68	-53784.413	42801.650	4.297	189-50-14	180-00-00	-5.658	-0.981	-242171.735700	52762.509153
97-53	-53788.648	42800.916	14.980	99-35-40	89-45-26	-6.731	14.036	-288092.965596	-754977.463328
			54.778					倍面積	-372.872209
							面積		186.4361045
							坪數		56.39

* * * 直 角 座 標 法 面 積 計 算 書 * * *

地 番 : 97-2

No	Xn	Yn	距離	方向角	測角	Xn+1-Xn-1	Yn+1-Yn-1	Yn*(Xn+1-Xn-1)	Xn*(Yn+1-Yn-1)
97-4	-53813.477	42809.961	2.987	69-56-50	115-01-07	-10.158	14.017	-434863.583838	-754303.507109
97-5	-53812.452	42812.767	3.259	5-56-43	115-59-53	4.266	3.143	182639.264022	-169132.536636
97-21	-53809.211	42813.104	6.519	6-57-32	181-00-49	9.712	1.127	415800.866048	-60642.980797
97-22	-53802.740	42813.894	6.518	8-14-56	181-17-24	12.922	1.725	553241.138268	-92809.726500
97-23	-53796.289	42814.829	5.216	9-27-13	181-12-17	11.596	1.792	496480.757084	-96402.949888
97-60	-53791.144	42815.686	14.980	279-35-40	90-08-27	7.641	-13.913	327154.656726	748396.186472
97-53	-53788.648	42800.916	7.348	189-50-14	90-14-34	-4.744	-16.026	-203047.545504	862016.872848
97-52	-53795.888	42799.660	6.471	188-05-04	178-14-50	-13.646	-2.166	-584044.160360	116521.893408
97-48	-53802.294	42798.750	15.834	134-55-43	126-50-39	-17.589	10.301	-752787.213750	-554217.430494
			69.132					倍面積	-574.178696
							面積		287.0893480
							坪數		86.84

* * * 直 角 座 標 法 面 積 計 算 書 * * *

地 番 : 97-3-2

No	Xn	Yn	距離	方向角	測角	Xn+1-Xn-1	Yn+1-Yn-1	Yn*(Xn+1-Xn-1)	Xn*(Yn+1-Yn-1)
97-68	-53784.413	42801.650	1.445	9-50-14	89-59-54	-1.135	14.997	-48579.872750	-806604.841761
97-54	-53782.990	42801.897	7.049	12-21-46	182-31-32	8.309	1.756	355640.962173	-94442.930440
97-69	-53776.104	42803.406	3.936	12-21-46	180-00-00	10.731	2.352	459323.349786	-126481.396608
97-70	-53772.259	42804.249	14.991	282-21-46	90-00-00	7.054	-13.800	301941.172446	742057.174200
97-47	-53769.050	42789.606	4.264	192-43-14	90-21-28	-0.950	-15.582	-40650.125700	837829.337100
97-18	-53773.209	42788.667	6.504	191-43-08	178-59-54	-10.528	-2.260	-450479.086176	121527.452340
97-19	-53779.578	42787.346	2.321	191-04-27	179-21-19	-8.646	-1.767	-369939.393516	95028.514326
97-67	-53781.855	42786.900	14.970	99-50-20	88-45-53	-4.835	14.304	-206874.661500	-769295.653920
			55.480					倍面積	-382.344763
							面積		191.1723815
							坪數		57.82

❖ ❖ ❖

直角座標法面積計算書

❖ ❖ ❖

地 番 : 97-3-3

[illegible]

✱ ✱ ✱

直 角 座 標 法 面 積 計 算 書

❖ ❖ ❖

地 番 : 97-3-4

[illegible]

* * * 直 角 座 標 法 面 積 計 算 書 * * *

地 番 : 97-3-5

No	Xn	Yn	距離	方向角	測角	Xn+1-Xn-1	Yn+1-Yn-1	Yn*(Xn+1-Xn-1)	Xn*(Yn+1-Yn-1)
97-74	-53748.430	42810.924	3.531	17-24-50	90-00-00	-1.130	15.400	-48376.344120	-827725.822000
97-57	-53745.061	42811.980	6.051	19-56-22	182-31-32	9.057	3.120	387748.102860	-167684.590320
97-75	-53739.373	42814.044	2.779	19-56-22	180-00-00	8.300	3.012	355356.565200	-161862.991476
97-76	-53736.761	42814.992	15.039	289-56-23	90-00-01	7.741	-13.190	331430.853072	708787.877590
97-65	-53731.632	42800.854	4.340	199-55-59	89-59-36	1.050	-15.617	44940.896700	839126.896944
97-12	-53735.711	42799.375	6.506	198-58-53	179-02-54	-10.232	-3.596	-437923.205000	193233.616756
97-13	-53741.864	42797.258	2.176	198-09-44	179-10-51	-8.220	-2.795	-351793.460760	150208.509880
97-46	-53743.931	42796.580	15.033	107-24-50	89-15-06	-6.566	13.666	-281002.344280	-734464.561046
			55.455					倍面積	-381.063672
							面積		190.5318360
							坪數		57.63

* * * 直 角 座 標 法 面 積 計 算 書 * * *

地 番 : 97-3-7

No	Xn	Yn	距離	方向角	測角	Xn+1-Xn-1	Yn+1-Yn-1	Yn*(Xn+1-Xn-1)	Xn*(Yn+1-Yn-1)
97-78	-53725.275	42819.538	4.995	22-27-54	89-59-56	-1.137	15.823	-48685.814706	-850095.026325
97-59	-53720.659	42821.447	6.562	24-02-51	181-34-57	10.608	4.582	454249.909776	-246148.059538
97-51	-53714.667	42824.120	12.791	302-32-31	98-29-40	12.873	-8.109	551274.896760	435572.234703
97-1	-53707.786	42813.338	3.008	253-56-45	131-24-14	6.049	-13.673	258977.881562	734346.557978
97-2	-53708.618	42810.447	3.251	204-53-46	130-57-01	-3.781	-4.259	-161866.300107	228745.004062
97-8	-53711.567	42809.079	6.507	203-39-40	178-45-54	-8.909	-3.980	-381386.084811	213772.036660
97-9	-53717.527	42806.467	2.165	202-54-13	179-14-33	-7.955	-3.455	-340525.444985	185594.055785
97-64	-53719.522	42805.624	15.056	112-27-58	89-33-45	-7.748	13.071	-331657.974752	-702167.872062
			54.335					倍面積	-381.068737
								面積	190.5343685
								坪數	57.63