


街区番号



105

大網白里町瑞穂土地区画整理事業

画地確定図

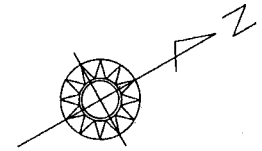

S=1:500

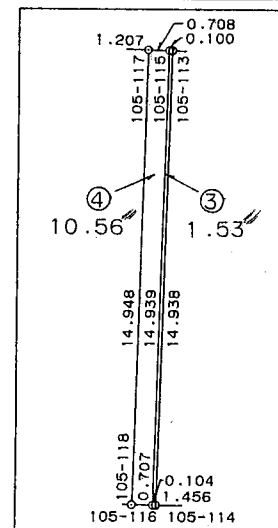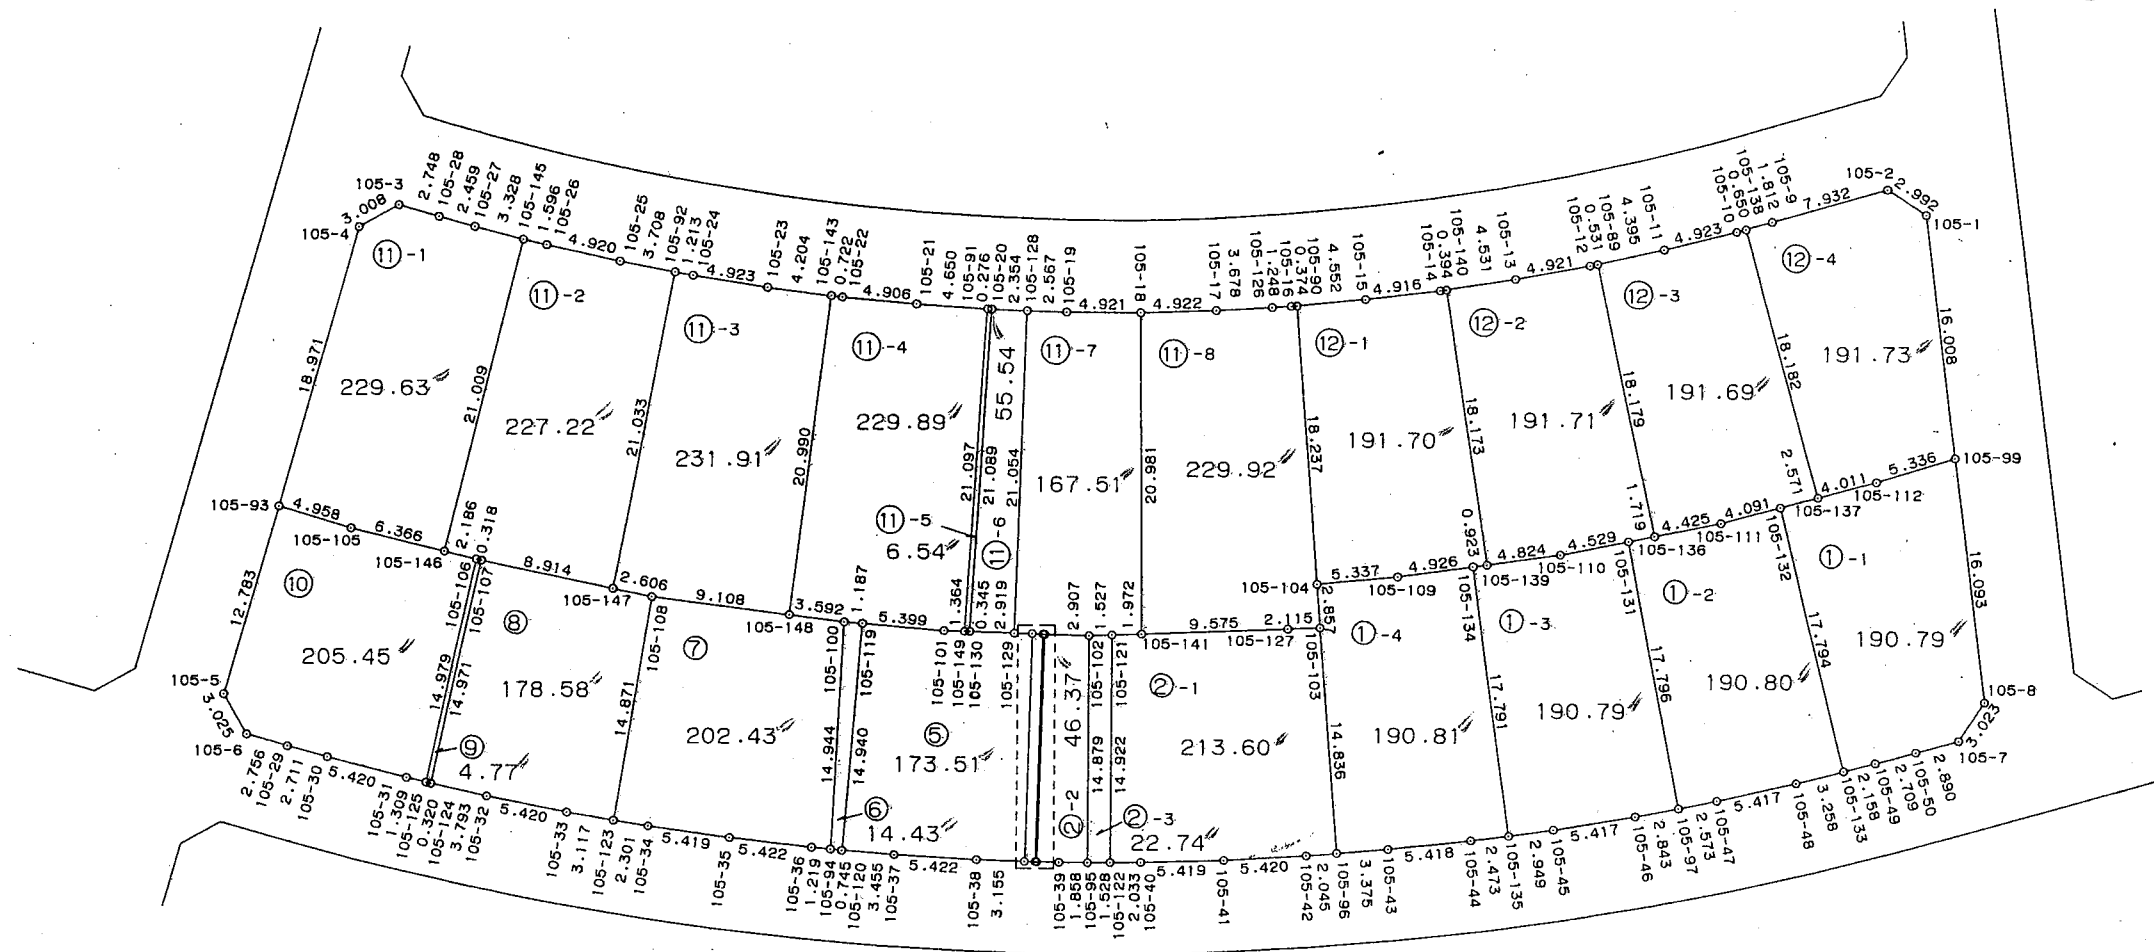

拡大図 1:250

* * * 直 角 座 標 法 面 積 計 算 書 * * *

地 番 : 105-1-3

No	Xn	Yn	距離	方向角	測角	Xn+1-Xn-1	Yn+1-Yn-1	Yn*(Xn+1-Xn-1)	Xn*(Yn+1-Yn-1)
105-135	-53508.099	43057.508	2.949	21-44-01	89-46-12	-3.915	17.592	-168570.143820	-941314.477608
105-45	-53505.360	43058.600	5.417	20-30-26	178-46-25	7.813	2.990	336416.841800	-159981.026400
105-46	-53500.286	43060.498	2.843	19-09-24	178-38-58	7.760	2.831	334149.464480	-151459.309666
105-97	-53497.600	43061.431	17.796	288-56-54	89-47-30	8.464	-15.899	364471.951984	850558.342400
105-131	-53491.822	43044.599	4.529	198-33-27	89-36-33	1.485	-18.273	63921.229515	977456.063406
105-110	-53496.115	43043.158	4.824	201-58-12	183-24-45	-8.767	-3.246	-377359.366186	173648.389290
105-139	-53500.589	43041.353	0.923	201-58-12	180-00-00	-5.330	-2.150	-229410.411490	115026.266350
105-134	-53501.445	43041.008	17.791	111-57-49	89-59-37	-7.510	16.155	-323237.970080	-864315.843975
			57.072					倍面積	-381.596203
							面積		190.7981015
							坪數		57.71

* * *

直 角 座 標 法 面 積 計 算 書

* * *

地番 : 105-1-4

[illegible]

* * * 直 角 座 標 法 面 積 計 算 書 * * *

地 番 : 105-2-1

No.	Xn	Yn	距離	方向角	測角	Xn+1-Xn-1	Yn+1-Yn-1	Yn*(Xn+1-Xn-1)	Xn*(Yn+1-Yn-1)
105-122	-53531.640	43046.088	2.033	29-12-56	89-11-24	-5.693	13.912	-245061.378984	-744732.175680
105-40	-53529.866	43047.080	5.419	28-13-22	179-00-26	6.548	3.555	281872.279840	-190298.673630
105-41	-53525.092	43049.643	5.420	26-35-10	178-21-48	9.621	4.988	414180.615303	-266983.158896
105-42	-53520.245	43052.068	2.045	25-46-40	179-11-30	6.689	3.315	287975.282852	-177419.612175
105-96	-53518.403	43052.958	14.836	295-12-20	89-25-40	8.160	-12.534	351312.137280	670799.663202
105-103	-53512.085	43039.534	2.115	207-46-22	92-34-02	4.446	-14.409	191353.768164	771055.632765
105-127	-53513.957	43038.549	9.575	207-46-22	180-00-00	-10.343	-5.447	-445147.712307	291490.523779
105-141	-53522.428	43034.087	1.972	207-46-22	180-00-00	-10.216	-5.381	-439636.232792	288004.185068
105-121	-53524.173	43033.168	14.922	120-01-32	92-15-10	-9.212	12.001	-396421.543616	-642343.600173
			58.337					倍面積	-427.215740
							面積		213.6078700
							坪數		64.61

* * * 直 角 座 標 法 面 積 計 算 書 * * *

地 番 : 105-2-2

No	Xn	Yn	距離	方向角	測角	Xn+1-Xn-1	Yn+1-Yn-1	Yn*(Xn+1-Xn-1)	Xn*(Yn+1-Yn-1)
105-114	-53535.827	43043.658	1.456	30-47-15	89-11-26	-6.576	13.468	-283055.095008	-721020.518036
105-39	-53534.577	43044.403	1.858	30-12-30	179-25-15	2.856	1.680	122934.814968	-89938.089360
105-95	-53532.971	43045.338	14.879	300-01-57	89-49-27	9.053	-11.946	389689.444914	639504.871566
105-102	-53525.524	43032.457	2.907	211-34-13	91-32-16	4.970	-14.403	213871.311290	770928.122172
105-113	-53528.001	43030.935	14.938	121-35-49	90-01-36	-10.303	11.201	-443347.723305	-599567.139201
			36.038					倍面積	-92.752859
								面積	46.3764295
								坪數	14.02

* * * 直 角 座 標 法 面 積 計 算 書 * * *

地 番 : 105-3

No	Xn	Yn	距離	方向角	測角	Xn+1-Xn-1	Yn+1-Yn-1	Yn*(Xn+1-Xn-1)	Xn*(Yn+1-Yn-1)
105-115	-53528.086	43030.882	0.100	31-34-14	269-57-27	7.916	-12.669	340632.461912	678147.321534
105-113	-53528.001	43030.935	14.938	121-35-49	270-01-35	-7.741	12.776	-333102.467835	-683873.740776
105-114	-53535.827	43043.658	0.104	211-15-42	269-39-53	-7.916	12.669	-340733.596728	-678245.392263
105-116	-53535.917	43043.604	14.939	301-36-47	270-21-05	7.741	-12.776	333200.538564	683974.875592
			30.081					倍面積	3.064087
							面積		1.5320435
							坪數		0.46

* * * 直 角 座 標 法 面 積 計 算 書 * * *

地 番 : 105-4

No	Xn	Yn	距離	方向角	測角	Xn+1-Xn-1	Yn+1-Yn-1	Yn*(Xn+1-Xn-1)	Xn*(Yn+1-Yn-1)
105-118	-53536.524	43043.243	0.707	30-47-17	89-10-49	-7.228	13.092	-311116.560404	-700900.172208
105-116	-53535.917	43043.604	14.939	301-36-47	90-49-30	8.438	-12.361	363201.930552	661757.470037
105-115	-53528.086	43030.882	0.708	211-34-13	89-57-26	7.228	-13.092	311027.215096	700789.701912
105-117	-53528.689	43030.512	14.948	121-36-28	90-02-15	-8.438	12.361	-363091.460256	-661668.124729
			31.302					倍面積	-21.124988
							面積		10.5624940
							坪數		3.19

* * * 直 角 座 標 法 面 積 計 算 書 * * *

地 番 : 105-5

No	Xn	Yn	距離	方向角	測角	Xn+1-Xn-1	Yn+1-Yn-1	Yn*(Xn+1-Xn-1)	Xn*(Yn+1-Yn-1)
105-120	-53546.600	43036.670	3.455	34-21-47	89-41-06	-5.648	14.236	-243071.112160	-762289.397600
105-37	-53543.748	43038.620	5.422	33-04-24	178-42-37	7.396	4.909	318313.633520	-262846.258932
105-38	-53539.204	43041.579	3.155	31-49-25	178-45-01	7.224	4.623	310932.366696	-247511.740092
105-118	-53536.524	43043.243	14.948	301-36-28	89-47-03	10.515	-11.067	452599.700145	592488.711108
105-117	-53528.689	43030.512	1.207	211-34-14	89-57-46	6.806	-13.363	292865.664672	715303.871107
105-129	-53529.718	43029.880	2.919	211-34-14	180-00-00	-3.516	-2.160	-151293.058080	115624.190880
105-130	-53532.205	43028.352	0.345	211-34-14	180-00-00	-2.781	-1.709	-119661.846912	91486.538345
105-149	-53532.499	43028.171	1.364	211-34-14	180-00-00	-1.456	-0.895	-62649.016976	47911.586605
105-101	-53533.661	43027.457	5.399	214-41-46	183-07-32	-5.601	-3.787	-240996.786657	202731.974207
105-119	-53538.100	43024.384	14.940	124-40-41	89-58-55	-12.939	9.213	-556692.504576	-493246.515300
			53.154					倍面積	-347.039672
							面積		173.5198360
							坪數		52.48

❖ ❖ ❖

直 角 座 標 法 面 積 計 算 書

❖ ❖ ❖

地番 : 105-8

[illegible]

* * * 直 角 座 標 法 面 積 計 算 書 * * *

地 番 : 105-9

No	Xn	Yn	距離	方向角	測角	Xn+1-Xn-1	Yn+1-Yn-1	Yn*(Xn+1-Xn-1)	Xn*(Yn+1-Yn-1)
105-106	-53558.071	43008.207	14.979	132-28-22	89-06-31	-10.345	10.830	-444919.901415	-580033.908930
105-125	-53568.185	43019.255	0.320	42-04-24	89-36-02	-9.876	11.262	-424858.162380	-603284.899470
105-124	-53567.947	43019.469	14.971	312-27-49	90-23-25	10.345	-10.830	445036.406805	580140.866010
105-107	-53557.840	43008.425	0.318	223-21-51	90-54-02	9.876	-11.262	424751.205300	603168.394080
			30.588					倍面積	-9.548310
							面積		4.7741550
							坪數		1.44

* * * 直 角 座 標 法 面 積 計 算 書 * * *

地 番 : 105-10

No	Xn	Yn	距離	方向角	測角	Xn+1-Xn-1	Yn+1-Yn-1	Yn*(Xn+1-Xn-1)	Xn*(Yn+1-Yn-1)
105-5	-53576.855	43007.673	3.025	90-19-08	134-37-28	-9.165	11.953	-394165.323045	-640404.147815
105-6	-53576.872	43010.697	2.756	45-41-35	135-22-27	1.909	4.996	82107.420573	-267670.052512
105-29	-53574.946	43012.669	2.711	45-12-50	179-31-15	3.835	3.896	164953.585615	-208727.989616
105-30	-53573.037	43014.593	5.420	44-00-18	178-47-28	5.807	5.689	249785.741551	-304777.007493
105-31	-53569.139	43018.358	1.309	43-13-11	179-12-53	4.852	4.662	208725.073016	-249739.326018
105-125	-53568.185	43019.255	14.979	312-28-22	89-15-11	11.068	-10.151	476137.114340	543770.645935
105-106	-53558.071	43008.207	2.186	223-22-30	90-54-08	8.525	-12.549	366644.964675	672100.232979
105-146	-53559.660	43006.706	6.366	223-22-30	180-00-00	-6.216	-5.874	-267329.684496	314609.442840
105-105	-53564.287	43002.333	4.958	226-22-45	183-00-15	-8.047	-7.962	-346039.773651	426478.853094
105-93	-53567.707	42998.744	12.783	135-41-40	89-18-55	-12.568	5.340	-540408.214592	-286051.555380
			56.493					倍面積	-410.903986
							面積		205.4519930
							坪數		62.14

* * * 直 角 座 標 法 面 積 計 算 書 * * *

地 番 : 105-11-2

No	Xn	Yn	距離	方向角	測角	Xn+1-Xn-1	Yn+1-Yn-1	Yn*(Xn+1-Xn-1)	Xn*(Yn+1-Yn-1)
105-146	-53559.660	43006.706	2.186	43-22-30	89-29-15	-12.976	16.643	-558055.017056	-891393.421380
105-106	-53558.071	43008.207	0.318	43-21-51	179-59-21	1.820	1.719	78274.936740	-92066.324049
105-107	-53557.840	43008.425	8.914	41-33-11	178-11-20	6.902	6.131	296844.149350	-328363.117040
105-147	-53551.169	43014.338	21.033	310-37-48	89-04-37	20.367	-10.050	876073.022046	538189.248450
105-92	-53537.473	42998.375	3.708	220-37-48	90-00-00	10.882	-18.377	467908.316750	983858.141321
105-25	-53540.287	42995.961	4.920	222-08-19	181-30-31	-6.462	-5.715	-277839.899982	305982.740205
105-26	-53543.935	42992.660	1.596	223-22-46	181-14-27	-4.808	-4.397	-206708.709280	235432.682195
105-145	-53545.095	42991.564	21.009	133-53-15	90-30-29	-15.725	14.046	-676042.343900	-752094.404370
			63.684					倍面積	-454.454668
								面積	227.2273340
								坪數	68.73

* * * 直 角 座 標 法 面 積 計 算 書 * * *

地 番 : 105-11-6

No	Xn	Yn	距離	方向角	測角	Xn+1-Xn-1	Yn+1-Yn-1	Yn*(Xn+1-Xn-1)	Xn*(Yn+1-Yn-1)
105-130	-53532.205	43028.352	2.919	31-34-14	88-17-45	-9.084	19.160	-390869.549568	-1025677.047800
105-129	-53529.718	43029.880	21.054	301-44-16	90-10-02	13.563	-16.378	583614.262440	876709.721404
105-128	-53518.642	43011.974	2.354	212-10-43	90-26-27	9.084	-19.160	390720.771816	1025417.180720
105-20	-53520.634	43010.720	21.089	123-16-29	91-05-46	-13.563	16.378	-583354.395360	-876560.943652
			47.416					倍面積	-111.089328
							面積		55.5446640
							坪數		16.80

* * * 直 角 座 標 法 面 積 計 算 書 * * *

地 番 : 105-11-7

No	Xn	Yn	距離	方向角	測角	Xn+1-Xn-1	Yn+1-Yn-1	Yn*(Xn+1-Xn-1)	Xn*(Yn+1-Yn-1)
105-129	-53529.718	43029.880	1.207	31-34-14	89-49-58	-10.047	18.538	-432321.204360	-992333.912284
105-117	-53528.689	43030.512	0.708	31-34-13	179-59-59	1.632	1.002	70225.795584	-53635.746378
105-115	-53528.086	43030.882	0.100	31-34-14	180-00-01	0.688	0.423	29605.246816	-22642.380378
105-113	-53528.001	43030.935	2.907	31-34-13	179-59-59	2.562	1.575	110245.255470	-84306.601575
105-102	-53525.524	43032.457	1.527	27-46-22	176-12-09	3.828	2.233	164728.245396	-119522.495092
105-121	-53524.173	43033.168	1.972	27-46-22	180-00-00	3.096	1.630	133230.688128	-87244.401990
105-141	-53522.428	43034.087	20.981	299-12-24	91-26-02	11.982	-17.394	515634.430434	930969.112632
105-18	-53512.191	43015.774	4.921	210-03-43	90-51-19	5.978	-20.778	257148.296972	1111876.304598
105-19	-53516.450	43013.309	2.567	211-19-58	181-16-15	-6.451	-3.800	-277478.856359	203362.510000
105-128	-53518.642	43011.974	21.054	121-44-16	90-24-18	-13.268	16.571	-570682.871032	-886857.416582
			57.944					倍面積	-335.027049
							面積		167.5135245
							坪數		50.67

*** 直角座標法面積計算書 ***

地番 : 105-12-2

No	Xn	Yn	距離	方向角	測角	Xn+1-Xn-1	Yn+1-Yn-1	Yn*(Xn+1-Xn-1)	Xn*(Yn+1-Yn-1)
105-139	-53500.589	43041.353	4.824	21-58-12	90-55-50	-2.051	18.766	-88277.815003	-1003992.053174
105-110	-53496.115	43043.158	4.529	18-33-27	176-35-15	8.767	3.246	377359.366186	-173648.389290
105-131	-53491.822	43044.599	1.719	18-33-27	180-00-00	5.923	1.988	254953.159877	-106341.742136
105-136	-53490.192	43045.146	18.179	287-37-15	89-03-48	7.133	-16.779	307041.026418	897511.931568
105-89	-53484.689	43027.820	0.531	198-49-59	91-12-44	5.000	-17.498	215139.100000	935875.088122
105-12	-53485.192	43027.648	4.921	199-21-41	180-31-42	-5.146	-1.803	-221420.276608	96433.801176
105-13	-53489.835	43026.017	4.531	201-01-00	181-39-19	-8.872	-3.256	-381726.822824	174162.902760
105-140	-53494.064	43024.392	18.173	111-02-22	90-01-22	-10.754	15.336	-462684.311568	-820384.965504
			57.407					倍面積	-383.426478
							面積		191.7132390
							坪數		57.99

* * * 直 角 座 標 法 面 積 計 算 書 * * *

地 番 : 105-12-3

No	Xn	Yn	距離	方向角	測角	Xn+1-Xn-1	Yn+1-Yn-1	Yn*(Xn+1-Xn-1)	Xn*(Yn+1-Yn-1)
105-136	-53490.192	43045.146	4.425	18-33-27	90-56-12	-1.308	18.735	-56303.050968	-1002138.747120
105-111	-53485.997	43046.555	4.091	15-08-41	176-35-14	8.144	2.478	350571.143920	-132538.300566
105-132	-53482.048	43047.624	2.571	15-08-40	179-59-59	6.431	1.740	276839.269944	-93058.763520
105-137	-53479.566	43048.295	18.182	284-06-02	88-57-22	6.911	-16.963	297506.766745	907173.878058
105-138	-53475.137	43030.661	0.650	194-44-43	90-38-41	3.801	-17.800	163559.542461	951857.438600
105-10	-53475.765	43030.495	4.923	195-53-33	181-08-50	-5.363	-1.514	-230772.544685	80962.308210
105-11	-53480.500	43029.147	4.395	197-34-50	181-41-17	-8.924	-2.675	-383992.107828	143060.337500
105-89	-53484.689	43027.820	18.179	107-37-15	90-02-25	-9.692	15.999	-417025.631440	-855701.539311
			57.416					倍面積	-383.388149
							面積		191.6940745
							坪數		57.98

* * * 直 角 座 標 法 面 積 計 算 書 * * *

地 番 : 105-12-4

No	Xn	Yn	距離	方向角	測角	Xn+1-Xn-1	Yn+1-Yn-1	Yn*(Xn+1-Xn-1)	Xn*(Yn+1-Yn-1)
105-137	-53479.566	43048.295	4.011	15-08-40	91-02-38	-0.557	18.682	-23977.900315	-999105.252012
105-112	-53475.694	43049.343	5.336	12-35-03	177-26-23	9.080	2.211	390888.034440	-118234.759434
105-99	-53470.486	43050.506	16.008	292-33-59	99-58-56	11.351	-13.620	488666.293606	728268.019320
105-1	-53464.343	43035.723	2.992	243-13-22	130-39-23	4.795	-17.454	206356.291785	933166.642722
105-2	-53465.691	43033.052	7.932	194-08-48	130-55-26	-9.039	-4.610	-388975.757028	246476.835510
105-9	-53473.382	43031.113	1.812	194-28-10	180-19-22	-9.446	-2.391	-406471.893398	127854.856362
105-138	-53475.137	43030.661	18.182	104-06-02	89-37-52	-6.184	17.182	-266101.607624	-918809.803934
			56.273					倍面積	-383.461466
							面積		191.7307330
							坪數		57.99