



107

画地确定図

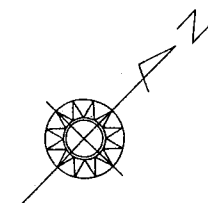

S = 1 : 500

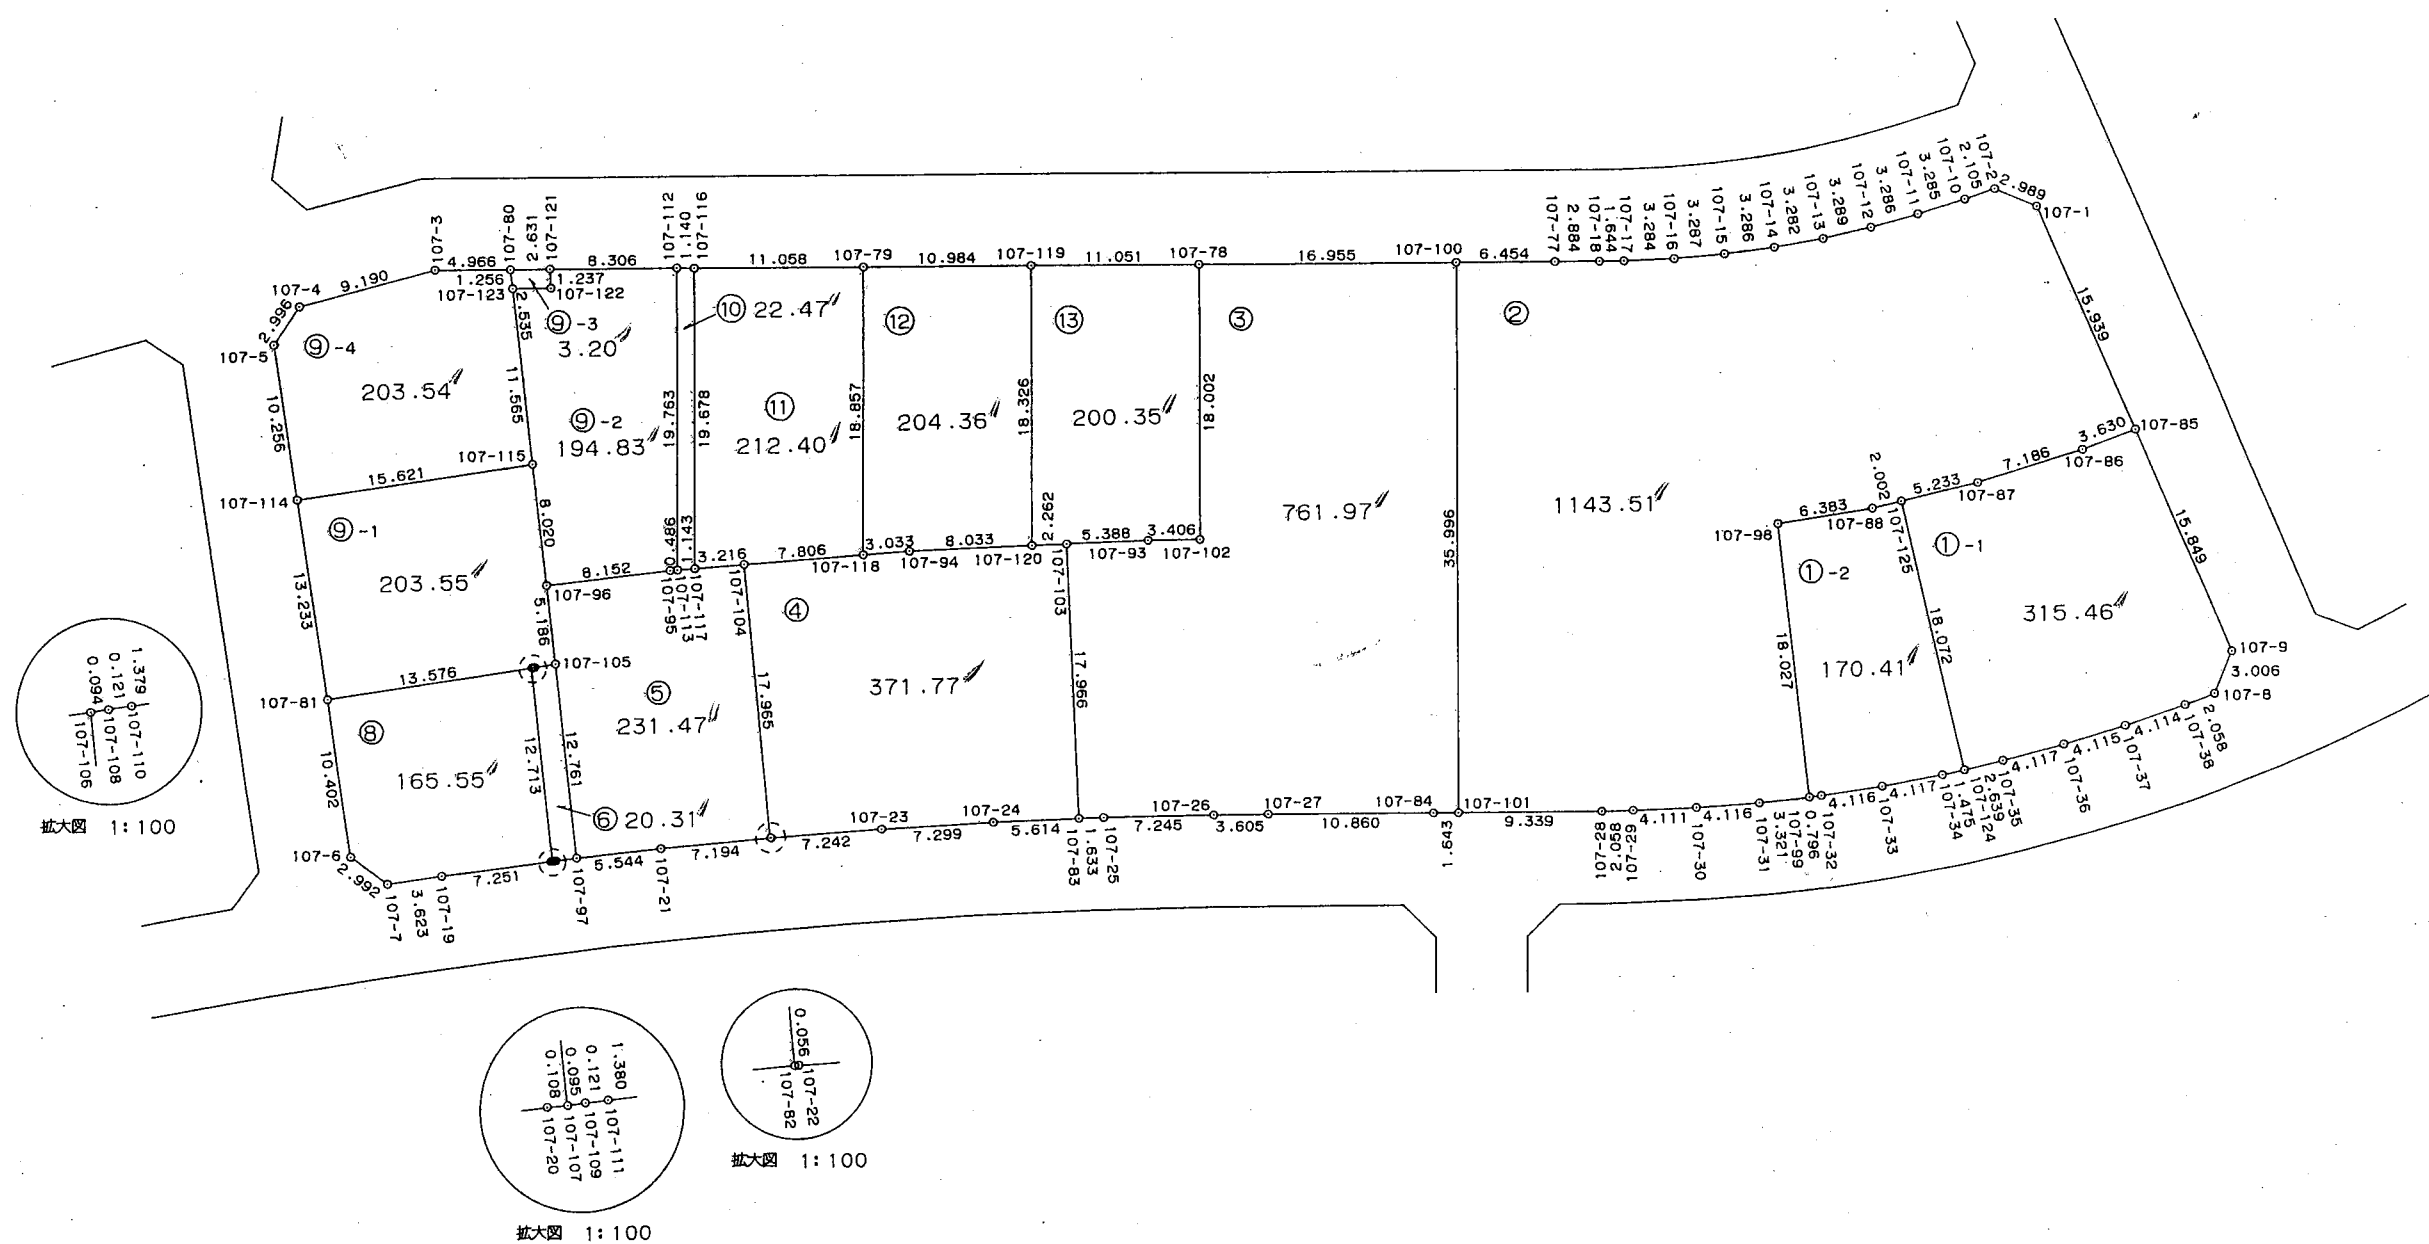

* * * 直 角 座 標 法 面 積 計 算 書 * * *

地 番 : 107-1-1

No	Xn	Yn	距離	方向角	測角	Xn+1-Xn-1	Yn+1-Yn-1	Yn*(Xn+1-Xn-1)	Xn*(Yn+1-Yn-1)
107-124	-53496.323	42969.279	2.639	32-36-23	89-59-40	-7.517	16.644	-323000.070243	-890392.800012
107-35	-53494.100	42970.700	4.117	31-14-38	178-38-15	5.743	3.557	246780.730100	-190278.513700
107-36	-53490.580	42972.836	4.115	28-51-52	177-37-14	7.123	4.122	306095.510828	-220488.170760
107-37	-53486.977	42974.822	4.114	26-50-40	177-58-48	7.274	3.844	312598.855228	-205603.939588
107-38	-53483.306	42976.680	2.058	25-24-25	178-33-45	5.530	2.741	237661.040400	-146597.741746
107-8	-53481.447	42977.563	3.006	338-25-53	133-01-28	4.654	-0.222	200017.578202	11872.881234
107-9	-53478.652	42976.458	15.849	292-35-28	134-09-35	8.884	-15.738	381802.852872	841647.025176
107-85	-53472.563	42961.825	3.630	204-48-10	92-12-42	2.794	-16.156	120035.339050	863902.727828
107-86	-53475.858	42960.302	7.186	208-28-34	183-40-24	-9.612	-4.949	-412934.422824	264652.021242
107-87	-53482.175	42956.876	5.233	212-36-21	184-07-47	-10.725	-6.246	-460712.495100	334049.665050
107-125	-53486.583	42954.056	18.072	122-36-43	90-00-22	-14.148	12.403	-607713.984288	-663394.088949
			70.019					倍面積	-630.934225
								面積	315.4671125
								坪數	95.42

* * * 直 角 座 標 法 面 積 計 算 書 * * *

地 番 : 107-1-2

No	Xn	Yn	距離	方向角	測角	Xn+1-Xn-1	Yn+1-Yn-1	Yn*(Xn+1-Xn-1)	Xn*(Yn+1-Yn-1)
107-99	-53504.791	42963.069	0.796	38-17-37	88-56-57	-10.805	14.434	-464215.960545	-772288.153294
107-32	-53504.167	42963.562	4.116	37-38-04	179-20-27	3.884	3.007	166870.474808	-160887.030169
107-33	-53500.907	42966.076	4.117	35-28-10	177-50-06	6.614	4.903	284177.626664	-262314.947021
107-34	-53497.553	42968.465	1.475	33-28-48	178-00-38	4.584	3.203	196967.443560	-171352.662259
107-124	-53496.323	42969.279	18.072	302-36-43	89-07-55	10.970	-14.409	471372.990630	770828.518107
107-125	-53486.583	42954.056	2.002	212-41-05	90-04-22	8.054	-16.304	345951.967024	872045.249232
107-88	-53488.269	42952.975	6.383	217-03-33	184-22-28	-6.779	-4.928	-291178.217525	263590.189632
107-98	-53493.362	42949.128	18.027	129-20-40	92-17-07	-16.522	10.094	-709605.492816	-539961.996028
			54.988					倍面積	-340.831800
								面積	170.4159000
								坪數	51.55

* * * 直 角 座 標 法 面 積 計 算 書 * * *

地 番 : 107-2

No	Xn	Yn	距離	方向角	測角	Xn+1-Xn-1	Yn+1-Yn-1	Yn*(Xn+1-Xn-1)	Xn*(Yn+1-Yn-1)
107-101	-53521.408	42947.268	9.339	45-29-23	89-49-58	-19.197	31.820	-824458.703796	-1703051.202560
107-28	-53514.861	42953.928	2.058	44-11-34	178-42-11	8.023	8.095	344619.364344	-433202.799795
107-29	-53513.385	42955.363	4.111	43-35-59	179-24-25	4.453	4.269	191280.231439	-228448.640565
107-30	-53510.408	42958.197	4.116	41-51-03	178-15-04	6.043	5.581	259596.384471	-298641.587048
107-31	-53507.342	42960.944	3.321	39-47-45	177-56-42	5.617	4.872	241311.622448	-260687.770224
107-99	-53504.791	42963.069	18.027	309-20-40	89-32-55	13.980	-11.816	600623.704620	632212.610456
107-98	-53493.362	42949.128	6.383	37-03-33	267-42-53	16.522	-10.094	709605.492816	539961.996028
107-88	-53488.269	42952.975	2.002	32-41-05	175-37-32	6.779	4.928	291178.217525	-263590.189632
107-125	-53486.583	42954.056	5.233	32-36-21	179-55-16	6.094	3.901	261762.017264	-208651.160283
107-87	-53482.175	42956.876	7.186	28-28-34	175-52-13	10.725	6.246	460712.495100	-334049.665050
107-86	-53475.858	42960.302	3.630	24-48-10	176-19-36	9.612	4.949	412934.422824	-264652.021242
107-85	-53472.563	42961.825	15.939	292-35-36	87-47-26	9.418	-13.192	404614.467850	705410.051096
107-1	-53466.440	42947.110	2.989	248-39-29	136-03-53	5.035	-17.499	216238.698850	935609.233560
107-2	-53467.528	42944.326	2.105	206-55-59	138-16-30	-2.964	-3.738	-127286.982264	199861.619664
107-10	-53469.404	42943.372	3.285	208-31-57	181-35-58	-4.762	-2.523	-204496.337464	134903.306292
107-11	-53472.290	42941.803	3.286	210-51-04	182-19-07	-5.707	-3.254	-245068.869721	173998.831660
107-12	-53475.111	42940.118	3.289	213-20-49	182-29-45	-5.569	-3.493	-239133.517142	186788.562723
107-13	-53477.859	42938.310	3.282	215-57-03	182-36-14	-5.405	-3.735	-232081.565550	199739.803365
107-14	-53480.516	42936.383	3.286	218-23-20	182-26-17	-5.232	-3.968	-224643.155856	212210.687488
107-15	-53483.091	42934.342	3.287	220-40-07	182-16-47	-5.069	-4.183	-217634.179598	223719.769653
107-16	-53485.585	42932.200	3.284	223-23-48	182-43-41	-4.880	-4.398	-209509.136000	235229.602830
107-17	-53487.971	42929.944	1.644	224-57-38	181-33-50	-3.549	-3.417	-152358.371256	182768.396907
107-18	-53489.134	42928.783	2.884	225-32-58	180-35-20	-3.182	-3.220	-136599.387506	172235.011480
107-77	-53491.153	42926.724	6.454	225-39-25	180-06-27	-6.530	-6.675	-280311.507720	357053.446275
107-100	-53495.664	42922.108	35.996	135-39-25	90-00-00	-30.255	20.544	-1298608.377540	-1099014.921216

直角座標法面積計算書

156.416

倍面積

-2287.028138

面積

1143.5140690

坪数

345.91

* * * 直 角 座 標 法 面 積 計 算 書 * * *

地 番 : 107-3

No	Xn	Yn	距離	方向角	測角	Xn+1-Xn-1	Yn+1-Yn-1	Yn*(Xn+1-Xn-1)	Xn*(Yn+1-Yn-1)
107-83	-53539.006	42929.532	1.633	44-05-12	90-51-54	-11.131	14.229	-477848.620692	-761806.516374
107-25	-53537.833	42930.668	7.245	44-37-28	180-32-16	6.330	6.225	271751.128440	-333273.010425
107-26	-53532.676	42935.757	3.605	45-25-05	180-47-37	7.687	7.657	330047.164059	-409899.700132
107-27	-53530.146	42938.325	10.860	45-41-33	180-16-28	10.116	10.339	434364.095700	-553448.179494
107-84	-53522.560	42946.096	1.643	45-29-23	179-47-50	8.738	8.943	375262.986848	-478652.254080
107-101	-53521.408	42947.268	35.996	315-39-25	90-10-02	26.896	-23.988	1155109.720128	1283871.535104
107-100	-53495.664	42922.108	16.955	225-39-25	90-00-00	13.893	-37.285	596316.846444	1994585.832240
107-78	-53507.515	42909.983	18.002	135-39-59	90-00-34	-24.728	0.455	-1061078.059624	-24345.919325
107-102	-53520.392	42922.563	3.406	225-07-08	269-27-09	-15.280	10.167	-655856.762640	-544141.825464
107-93	-53522.795	42920.150	5.388	223-31-19	178-24-11	-6.310	-6.124	-270826.146500	327773.596580
107-103	-53526.702	42916.439	17.966	133-13-18	89-41-59	-16.211	9.382	-695718.392629	-502187.518164
			122.699					倍面積	-1523.959534
							面積		761.9797670
							坪數		230.49

* * *

直角座標法面積計算書

❖ ❖ ❖

地番 : 107-4

[illegible]

* * *

地 番 : 107-5

[illegible]

* * * 直 角 座 標 法 面 積 計 算 書 * * *

地 番 : 107-8

No	Xn	Yn	距離	方向角	測角	Xn+1-Xn-1	Yn+1-Yn-1	Yn*(Xn+1-Xn-1)	Xn*(Yn+1-Yn-1)
107-6	-53573.937	42896.917	2.992	82-02-05	134-40-09	-5.899	11.231	-253048.913383	-601688.886447
107-7	-53573.523	42899.881	3.623	37-36-21	135-34-16	3.284	5.175	140883.209204	-277242.981525
107-19	-53570.653	42902.092	7.251	38-29-31	180-53-10	8.546	6.724	366641.278232	-360209.070772
107-20	-53564.977	42906.605	0.108	40-44-13	182-14-42	5.758	4.583	247056.231590	-245488.289591
107-107	-53564.895	42906.675	12.713	309-28-23	88-44-10	8.163	-9.743	350247.188025	521882.771985
107-106	-53556.814	42896.862	13.576	217-13-10	87-44-47	-2.729	-18.025	-117065.536398	965361.572350
107-81	-53567.624	42888.650	10.402	127-21-56	90-08-46	-17.123	0.055	-734382.353950	-2946.219320
			50.665					倍面積	-331.103320
							面積		165.5516600
							坪數		50.07

* * *

[illegible]

* * * 直 角 座 標 法 面 積 計 算 書 * * *

地 番 : 107-9-2

No	Xn	Yn	距離	方向角	測角	Xn+1-Xn-1	Yn+1-Yn-1	Yn*(Xn+1-Xn-1)	Xn*(Yn+1-Yn-1)
107-96	-53552.247	42893.823	8.152	39-14-56	90-03-34	1.245	11.374	53402.809635	-609103.257378
107-95	-53545.934	42898.981	0.486	41-23-10	182-08-14	6.678	5.480	286479.395118	-293431.718320
107-113	-53545.569	42899.303	19.763	315-39-59	94-16-49	14.501	-13.490	622082.792803	722329.725810
107-112	-53531.433	42885.491	8.306	225-41-26	90-01-27	8.334	-19.755	357407.681994	1057513.458915
107-121	-53537.235	42879.548	1.237	133-31-59	87-50-33	-6.654	-5.047	-285320.512392	270202.425045
107-122	-53538.087	42880.444	2.535	225-16-22	271-44-23	-2.636	-0.905	-113032.850384	48451.968735
107-123	-53539.871	42878.643	11.565	129-11-22	83-55-00	-9.092	7.163	-389852.622156	-383506.095973
107-115	-53547.179	42887.607	8.020	129-11-22	180-00-00	-12.376	15.180	-530777.024232	-812846.177220
			60.064					倍面積	-389.670386
							面積		194.8351930
							坪数		58.93

* * *

直 角 座 標 法 面 積 計 算 書

❖ ❖ ❖

地番 : 107-11

[illegible]

* * * 直 角 座 標 法 面 積 計 算 書 * * *

地 番 : 107-13

No	Xn	Yn	距離	方向角	測角	Xn+1-Xn-1	Yn+1-Yn-1	Yn*(Xn+1-Xn-1)	Xn*(Yn+1-Yn-1)
107-120	-53528.342	42914.881	2.262	43-31-19	87-51-20	-11.468	14.364	-492147.855308	-768881.104488
107-103	-53526.702	42916.439	5.388	43-31-19	180-00-00	5.547	5.269	238057.487133	-282032.192838
107-93	-53522.795	42920.150	3.406	45-07-08	181-35-49	6.310	6.124	270826.146500	-327773.596580
107-102	-53520.392	42922.563	18.002	315-39-59	90-32-51	15.280	-10.167	655856.762640	544141.825464
107-78	-53507.515	42909.983	11.051	225-41-31	90-01-32	5.158	-20.488	221329.692314	1096261.967320
107-119	-53515.234	42902.075	18.326	135-39-59	89-58-28	-20.827	4.898	-893521.516025	-262117.616132
			58.435					倍面積	-400.717254
								面積	200.3586270
								坪數	60.60