


街区番号


108

大網白里町瑞穂土地区画整理事業

画地確定図

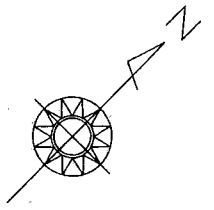

S=1:500

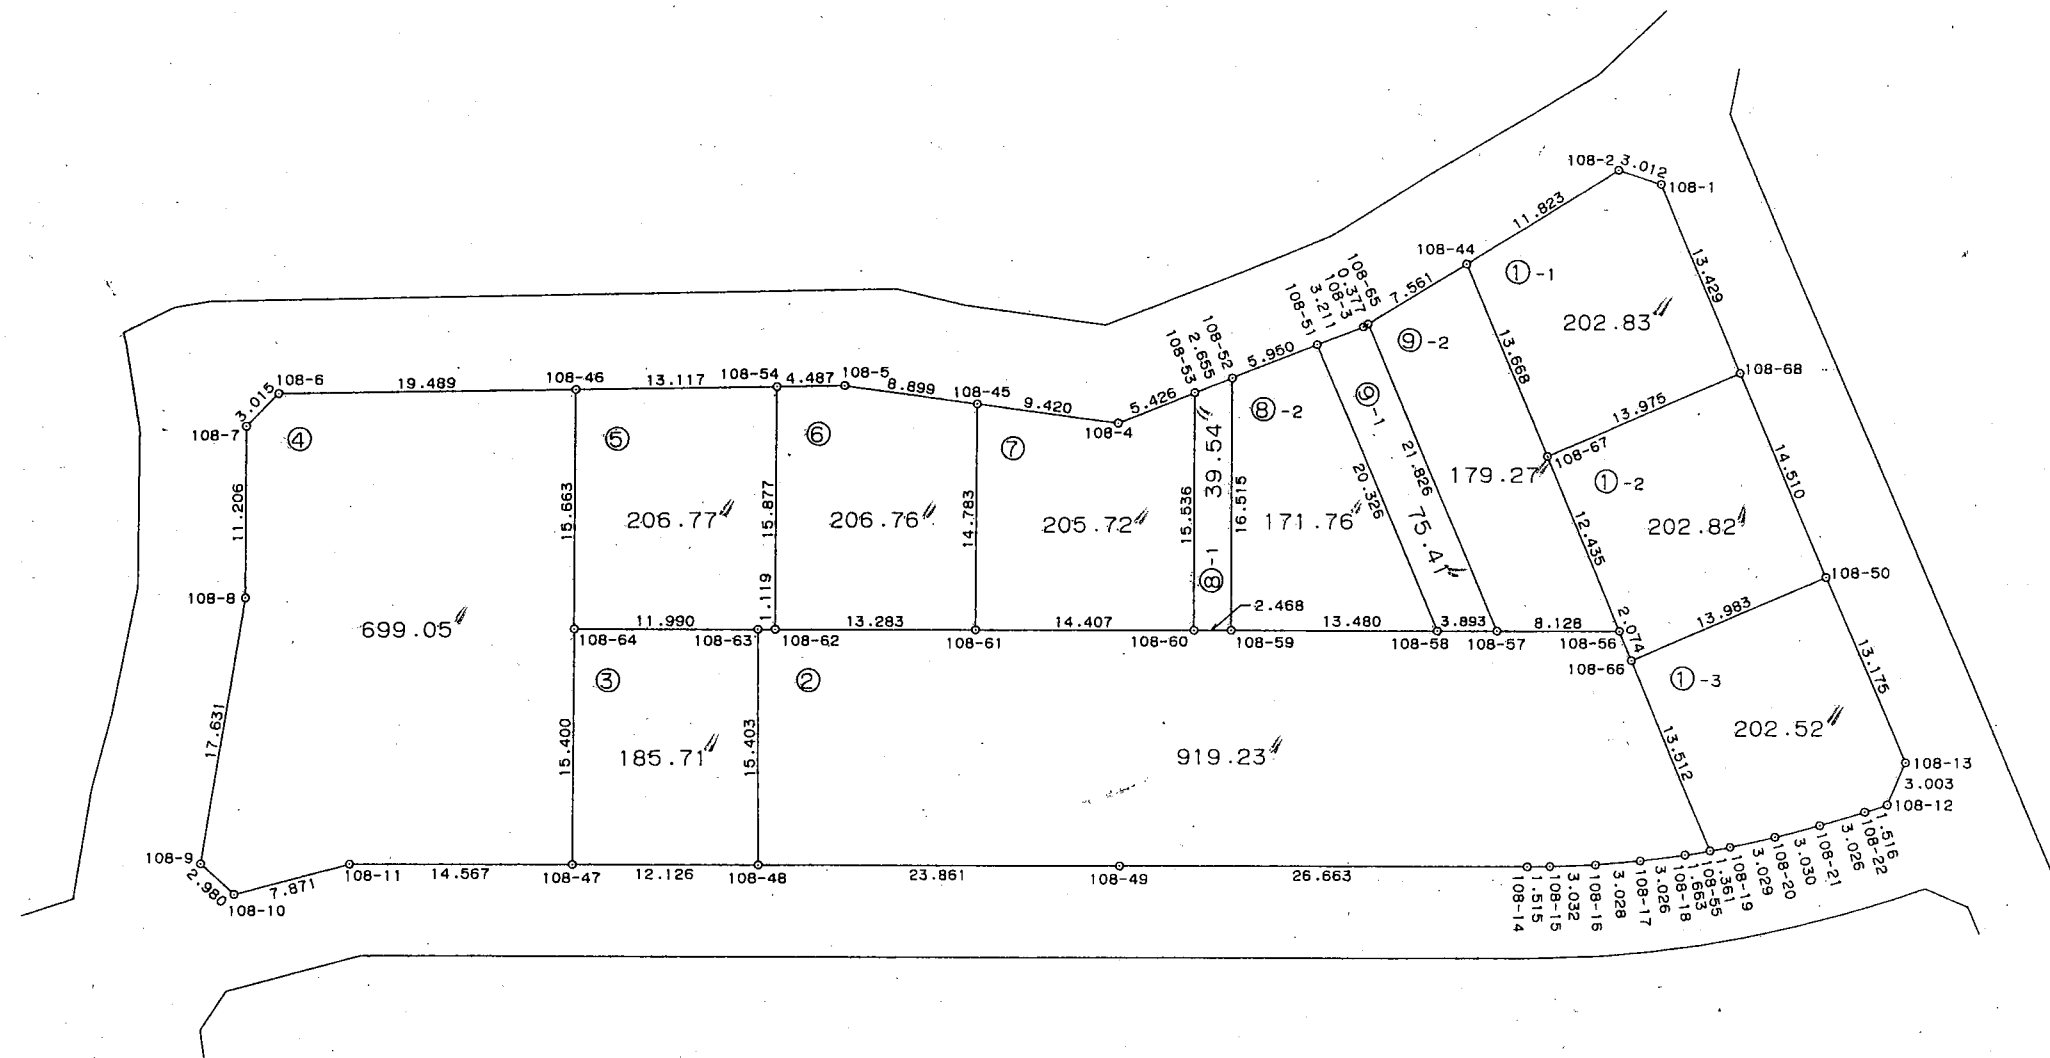

* * * 直 角 座 標 法 面 積 計 算 書 * * *

地 番 : 108-2

No	Xn	Yn	距離	方向角	測角	Xn+1-Xn-1	Yn+1-Yn-1	Yn*(Xn+1-Xn-1)	Xn*(Yn+1-Yn-1)
108-48	-53520.145	42888.459	23.861	45-40-15	90-32-35	5.759	27.937	246994.635381	-1495192.290865
108-49	-53503.471	42905.528	26.663	45-38-38	179-58-23	35.314	36.133	1515165.815792	-1933240.917643
108-14	-53484.831	42924.592	1.515	44-50-51	179-12-13	19.714	20.132	846215.406688	-1076756.617692
108-15	-53483.757	42925.660	3.032	43-26-01	178-35-10	3.276	3.153	140624.462160	-168634.285821
108-16	-53481.555	42927.745	3.028	40-41-45	177-15-44	4.497	4.059	193046.069265	-217081.631745
108-17	-53479.260	42929.719	3.026	38-23-23	177-41-38	4.667	3.853	200352.998573	-206055.588780
108-18	-53476.888	42931.598	1.663	36-18-11	177-54-48	3.712	2.863	159362.091776	-153104.330344
108-55	-53475.548	42932.582	13.512	292-38-48	76-20-37	6.543	-11.486	280907.884026	614220.144328
108-66	-53470.345	42920.112	2.074	292-38-48	180-00-00	6.001	-14.384	257563.592112	769117.442480
108-56	-53469.547	42918.198	8.128	225-39-32	113-00-44	-4.883	-7.727	-209569.560834	413159.189669
108-57	-53475.228	42912.385	3.893	225-39-32	180-00-00	-8.402	-8.598	-360549.858770	459780.010344
108-58	-53477.949	42909.600	13.480	225-39-32	180-00-00	-12.142	-12.425	-521008.363200	664463.516325
108-59	-53487.370	42899.960	2.468	225-39-32	180-00-00	-11.146	-11.405	-478162.954160	610023.454850
108-60	-53489.095	42898.195	14.407	225-39-32	180-00-00	-11.794	-12.069	-505941.311830	645559.887555
108-61	-53499.164	42887.891	13.283	225-39-32	180-00-00	-19.353	-19.803	-830009.354523	1059443.944692
108-62	-53508.448	42878.392	1.119	225-39-32	180-00-00	-10.066	-10.300	-431613.893872	551137.014400
108-63	-53509.230	42877.591	15.403	135-07-40	89-28-08	-11.697	10.067	-501539.181927	-538677.418410
			150.555					倍面積	-1838.476657
								面積	919.2383285
								坪數	278.06

* * *

直 角 座 標 法 面 積 計 算 書

地番 : 108-3

[illegible]

*** 直 角 座 標 法 面 積 計 算 書 ***

地番 : 108-8-1

No	Xn	Yn	距離	方向角	測角	Xn+1-Xn-1	Yn+1-Yn-1	Yn*(Xn+1-Xn-1)	Xn*(Yn+1-Yn-1)
108-60	-53489.095	42898.195	2.468	45-39-32	90-00-00	-9.387	12.624	-402685.356465	-675246.335280
108-59	-53487.370	42899.960	16.515	315-39-32	90-00-00	13.536	-9.778	580693.858560	522999.503860
108-52	-53475.559	42888.417	2.655	204-01-50	68-22-18	9.387	-12.624	402593.570379	675075.456816
108-53	-53477.983	42887.336	15.536	135-39-32	111-37-42	-13.536	9.778	-580522.980096	-522907.717774
			37.174					倍面積	-79.092378
								面積	39.5461890
								坪數	11.96

直角座標法面積計算書

地 番 : 108-8-2

[illegible]

