



街区番号

7

大網白里町瑞穂土地区画整理事業
画地確定図

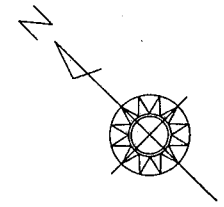

S=1:500

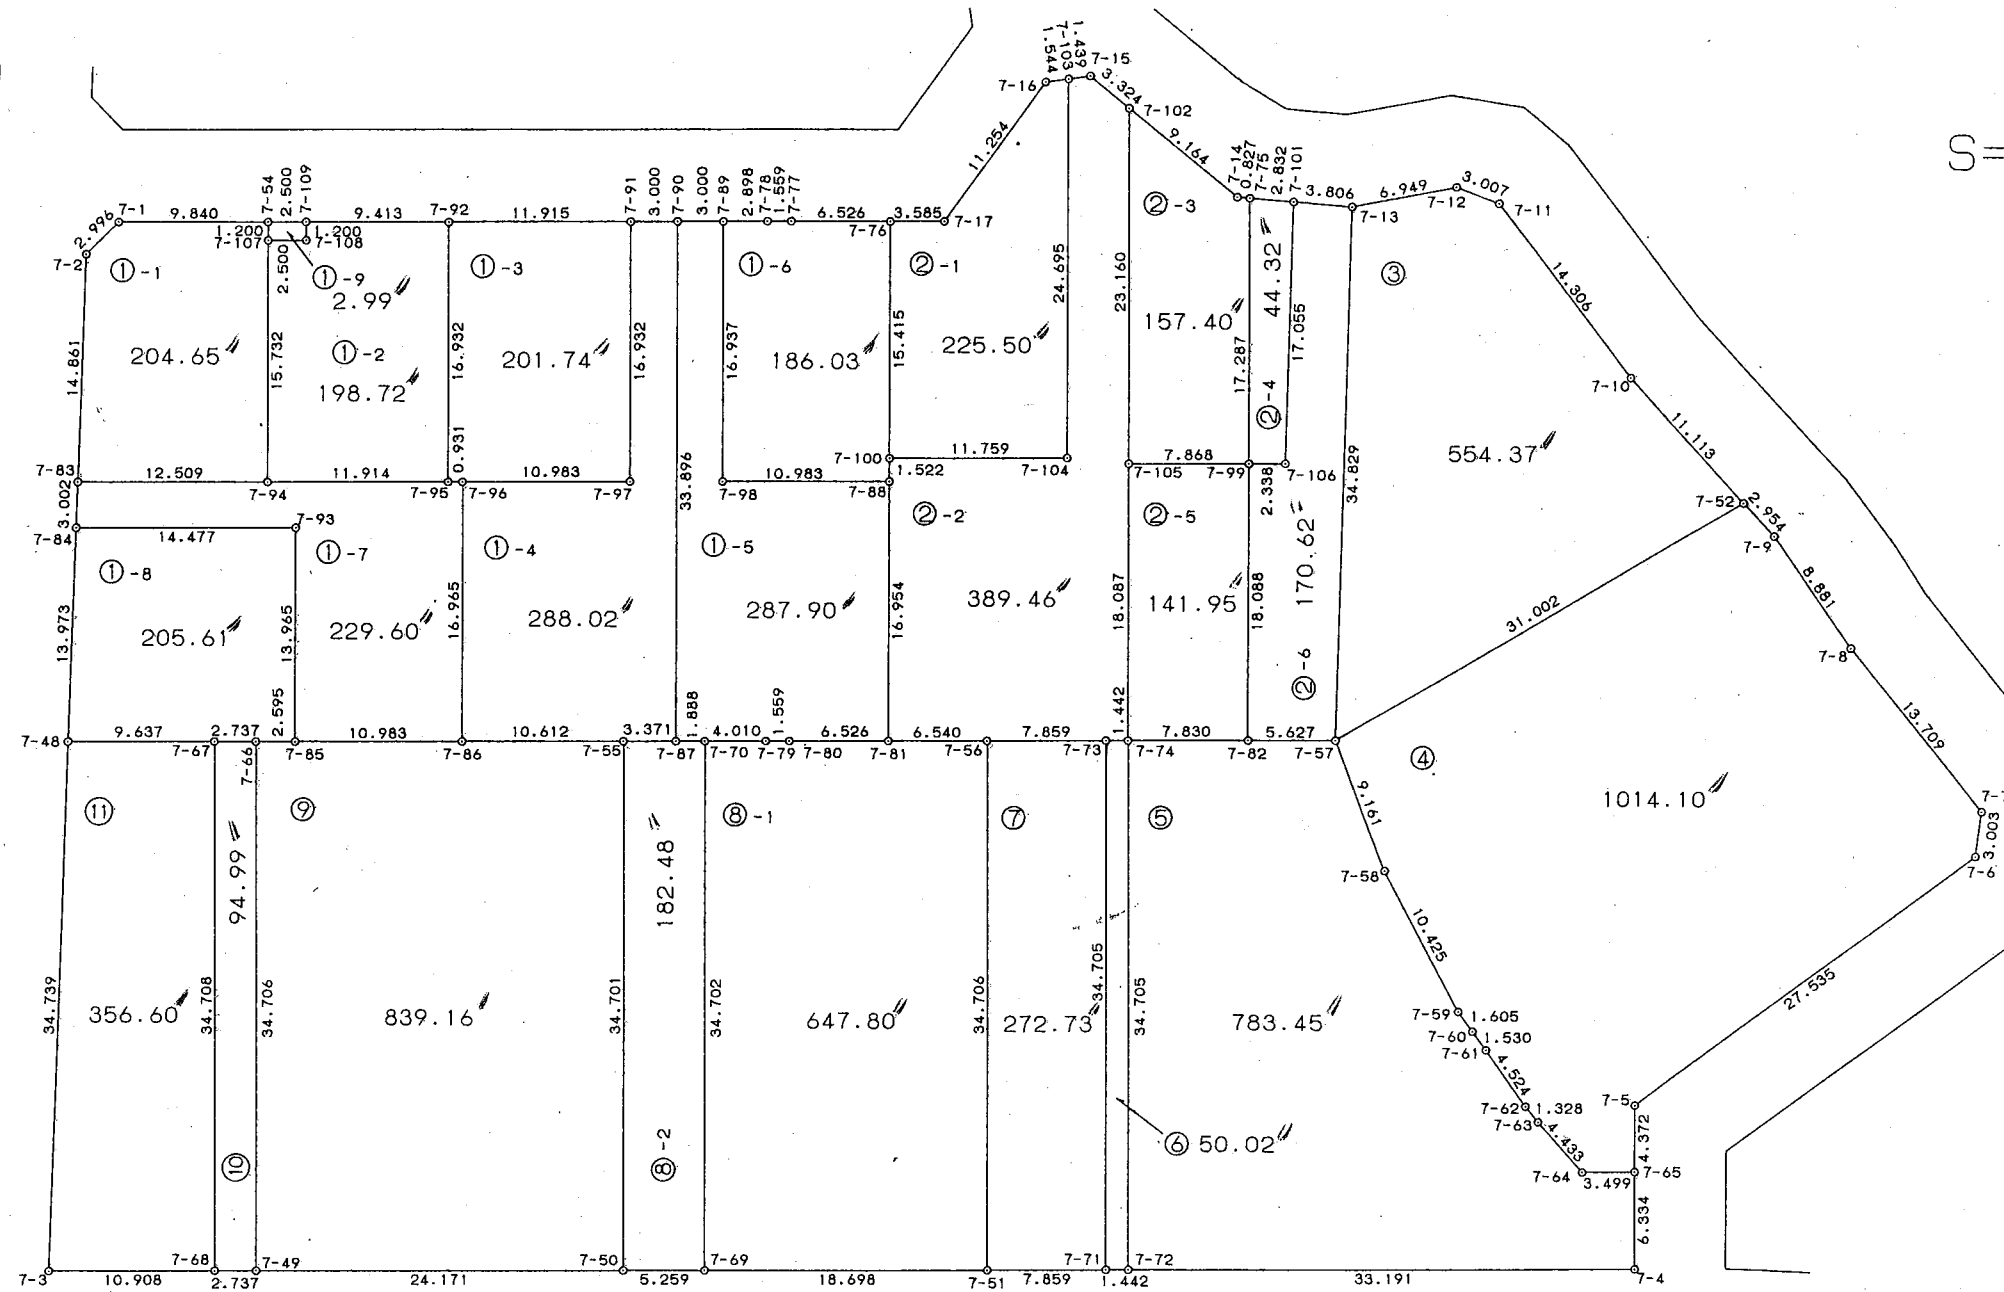

* * * 直 角 座 標 法 面 積 計 算 書 * * *

地 番 : 7-1-1

No	Xn	Yn	距離	方向角	測角	Xn+1-Xn-1	Yn+1-Yn-1	Yn*(Xn+1-Xn-1)	Xn*(Yn+1-Yn-1)
7-1	-53679.725	43049.578	2.996	271-27-02	135-43-42	7.121	-9.864	306556.044938	529496.807400
7-2	-53679.649	43046.583	14.861	227-41-25	136-14-23	-9.928	-13.985	-427366.476024	750709.891265
7-83	-53689.653	43035.593	12.509	135-40-13	87-58-48	-18.952	-2.249	-815610.558536	120748.029597
7-94	-53698.601	43044.334	15.732	45-40-35	90-00-22	2.045	19.996	88025.663030	-1073757.225596
7-107	-53687.608	43055.589	1.200	45-40-35	180-00-00	11.831	12.113	509390.673459	-650317.995704
7-54	-53686.770	43056.447	9.840	315-43-20	90-02-45	7.883	-6.011	339413.971701	322711.174470
			57.138					倍面積	-409.318568
							面積		204.6592840
							坪數		61.90

* * * 直 角 座 標 法 面 積 計 算 書 * * *

地 番 : 7-1-2

No	Xn	Yn	距離	方向角	測角	Xn+1-Xn-1	Yn+1-Yn-1	Yn*(Xn+1-Xn-1)	Xn*(Yn+1-Yn-1)
7-94	-53698.601	43044.334	11.914	135-40-13	89-59-38	-19.515	-2.929	-840010.178010	157283.202329
7-95	-53707.123	43052.660	16.932	45-40-13	90-00-00	3.310	20.438	142504.304600	-1097666.179874
7-92	-53695.291	43064.772	9.413	315-40-13	90-00-00	18.565	5.534	799497.492180	-297149.740394
7-109	-53688.558	43058.194	1.200	225-40-35	90-00-22	5.894	-7.436	253784.995436	399228.117288
7-108	-53689.397	43057.336	2.500	315-40-13	269-59-38	0.950	-2.605	40904.469200	139860.879185
7-107	-53687.608	43055.589	15.732	225-40-35	90-00-22	-9.204	-13.002	-396283.641156	698046.279216
			57.691					倍面積	-397.442250
							面積		198.7211250
							坪數		60.11

* * * 直 角 座 標 法 面 積 計 算 書 * * *

地 番 : 7-1-3

No	Xn	Yn	距離	方向角	測角	Xn+1-Xn-1	Yn+1-Yn-1	Yn*(Xn+1-Xn-1)	Xn*(Yn+1-Yn-1)
7-92	-53695.291	43064.772	16.932	225-40-13	90-00-00	-3.309	-20.438	-142501.330548	1097424.357458
7-95	-53707.123	43052.660	0.931	135-40-13	90-00-00	-12.499	-11.461	-538115.197340	615537.336703
7-96	-53707.790	43053.311	10.983	135-40-13	180-00-00	-8.523	8.326	-366943.369653	-447171.059540
7-97	-53715.646	43060.986	16.932	45-40-13	90-00-00	3.976	19.787	171210.480336	-1062871.487402
7-91	-53703.814	43073.098	11.915	315-40-13	90-00-00	20.355	3.786	876752.909790	-203322.639804
			57.693					倍面積	-403.492585
							面積		201.7462925
							坪数		61.02

* * * 直 角 座 標 法 面 積 計 算 書 * * *

地 番 : 7-1-4

No	Xn	Yn	距離	方向角	測角	Xn+1-Xn-1	Yn+1-Yn-1	Yn*(Xn+1-Xn-1)	Xn*(Yn+1-Yn-1)
7-86	-53719.645	43041.175	10.612	135-40-17	90-00-04	-19.446	-4.720	-836978.689050	253556.724400
7-55	-53727.236	43048.591	3.371	135-38-59	179-58-42	-10.002	9.772	-430572.007182	-525022.550192
7-87	-53729.647	43050.947	33.896	45-40-13	90-01-14	21.276	26.603	915951.948372	-1429369.799141
7-90	-53705.960	43075.194	3.000	315-40-13	90-00-00	25.833	22.151	1112761.486602	-1189640.719960
7-91	-53703.814	43073.098	16.932	225-40-13	90-00-00	-9.686	-14.208	-417206.027228	763023.789312
7-97	-53715.646	43060.986	10.983	315-40-13	270-00-00	-3.976	-19.787	-171210.480336	1062871.487402
7-96	-53707.790	43053.311	16.965	225-40-13	90-00-00	-3.999	-19.811	-172170.190689	1064005.027690
			95.759					倍面積	-576.040489
							面積		288.0202445
							坪數		87.12

* * *

直 角 座 標 法 面 積 計 算 書

* * *

地 番 : 7-1-6

No	Xn	Yn	距離	方向角	測角	Xn+1-Xn-1	Yn+1-Yn-1	Yn*(Xn+1-Xn-1)	Xn*(Yn+1-Yn-1)
7-89	-53708.106	43077.290	16.937	225-40-13	90-00-00	-9.763	-14.141	-420563.582270	759486.326946
7-98	-53719.942	43065.174	10.983	135-40-13	90-00-00	-19.693	-4.441	-848082.471582	238570.262422
7-88	-53727.799	43072.849	1.522	45-40-13	90-00-00	-6.793	8.764	-292593.863257	-470870.430436
7-100	-53726.735	43073.938	15.415	45-40-13	180-00-00	11.836	12.116	509823.130168	-650953.121260
7-76	-53715.963	43084.965	6.526	315-40-13	90-00-00	15.440	6.467	665231.859600	-347381.132721
7-77	-53711.295	43080.405	1.559	315-40-13	180-00-00	5.784	-5.650	249177.062520	303468.816750
7-78	-53710.179	43079.315	2.898	315-40-13	180-00-00	3.189	-3.115	137379.935535	167307.207585
			55.840					倍面積	-372.070714
								面積	186.0353570
								坪數	56.27

* * *

直角座標法面積計算書

* * *

地 番 : 7-2-1.

[illegible]

* * *

直 角 座 標 法 面 積 計 算 書

* * *

地 番 : 7-2-2

No	Xn	Yn	距離	方向角	測角	Xn+1-Xn-1	Yn+1-Yn-1	Yn*(Xn+1-Xn-1)	Xn*(Yn+1-Yn-1)
7-103	-53717.890	43099.820	24.695	225-40-13	97-14-35	-16.363	-18.792	-705242.354660	1009466.588880
7-104	-53735.147	43082.155	11.759	315-40-13	270-00-00	-8.845	-25.882	-381061.660975	1390773.074654
7-100	-53726.735	43073.938	1.522	225-40-13	90-00-00	7.348	-9.306	316507.296424	499980.995910
7-88	-53727.799	43072.849	16.954	225-40-13	180-00-00	-12.911	-13.216	-556113.553439	710066.591584
7-81	-53739.646	43060.722	6.540	135-38-59	89-58-46	-16.523	-7.556	-711492.309606	406056.765176
7-56	-53744.322	43065.293	7.859	135-40-44	180-01-45	-10.298	10.062	-443486.387314	-540775.367964
7-73	-53749.944	43070.784	1.442	135-40-44	180-00-00	-6.654	6.498	-286592.996736	-349267.136112
7-74	-53750.976	43071.791	18.087	45-33-27	89-52-43	11.632	13.920	501011.072912	-748213.585920
7-105	-53738.312	43084.704	23.160	45-33-27	180-00-00	28.881	29.448	1244329.336224	-1582485.811776
7-102	-53722.095	43101.239	3.324	354-57-36	129-24-09	19.528	16.243	841680.995192	-872607.989085
7-15	-53718.784	43100.947	1.439	308-25-38	133-28-02	4.205	-1.419	181239.482135	76226.954496
			116.781					倍面積	-778.920157
								面積	389.4600785
								坪數	117.81

* * * 直 角 座 標 法 面 積 計 算 書 * * *

地 番 : 7-2-3

No	Xn	Yn	距離	方向角	測角	Xn+1-Xn-1	Yn+1-Yn-1	Yn*(Xn+1-Xn-1)	Xn*(Yn+1-Yn-1)
7-102	-53722.095	43101.239	23.160	225-33-27	50-35-51	-7.089	-17.341	-305544.683271	931594.849395
7-105	-53738.312	43084.704	7.868	135-40-13	90-06-46	-21.845	-11.037	-941185.358880	593109.749544
7-99	-53743.940	43090.202	17.287	45-40-44	90-00-31	6.450	17.866	277931.802900	-960189.232040
7-75	-53731.862	43102.570	0.827	320-31-20	94-50-36	12.717	11.843	548135.382690	-636346.441666
7-14	-53731.223	43102.045	9.164	354-57-36	214-26-16	9.767	-1.331	420977.673515	71516.257813
			58.306					倍面積	-314.816954
							面積		157.4084770
							坪數		47.61

* * *

直 角 座 標 法 面 積 計 算 書

* * *

地 番 : 7-2-6

No	Xn	Yn	距離	方向角	測角	Xn+1-Xn-1	Yn+1-Yn-1	Yn*(Xn+1-Xn-1)	Xn*(Yn+1-Yn-1)
7-101	-53734.048	43104.371	17.055	227-18-16	86-46-56	-8.627	-14.955	-371861.408617	803592.687840
7-106	-53745.613	43091.836	2.338	315-40-13	268-21-57	-9.892	-14.169	-426264.441712	761521.590597
7-99	-53743.940	43090.202	18.088	225-40-44	90-00-31	-10.964	-14.574	-472440.974728	783264.181560
7-82	-53756.577	43077.262	5.627	135-40-44	90-00-00	-16.663	-9.009	-717796.416706	484293.002193
7-57	-53760.603	43081.193	34.829	47-18-16	91-37-32	19.591	29.529	844003.652063	-1587496.845987
7-13	-53736.986	43106.791	3.806	320-31-20	93-13-04	26.555	23.178	1144700.835005	-1245515.861508
			81.743					倍面積	-341.245305
							面積		170.6226525
							坪數		51.61

* * * 直 角 座 標 法 面 積 計 算 書 * * *

地 番 : 7-2-5

No	Xn	Yn	距離	方向角	測角	Xn+1-Xn-1	Yn+1-Yn-1	Yn*(Xn+1-Xn-1)	Xn*(Yn+1-Yn-1)
7-74	-53750.976	43071.791	7.830	135-40-44	90-07-17	-18.265	-7.442	-786706.262615	400014.763392
7-82	-53756.577	43077.262	18.088	45-40-44	90-00-00	7.036	18.411	303091.615432	-989712.339147
7-99	-53743.940	43090.202	7.868	315-40-13	89-59-29	18.265	7.442	787042.539530	-399962.401480
7-105	-53738.312	43084.704	18.087	225-33-27	89-53-14	-7.036	-18.411	-303143.977344	989376.062232
			51.873					倍面積	-283.915003
							面積		141.9575015
							坪數		42.94

* * * 直 角 座 標 法 面 積 計 算 書 * * *

地 番 : 7-3

No	Xn	Yn	距離	方向角	測角	Xn+1-Xn-1	Yn+1-Yn-1	Yn*(Xn+1-Xn-1)	Xn*(Yn+1-Yn-1)
7-13	-53736.986	43106.791	34.829	227-18-16	102-08-09	-19.615	-31.278	-845539.705465	1680785.448108
7-57	-53760.603	43081.193	31.002	105-44-10	58-25-54	-32.025	4.242	-1379675.205825	-228052.477926
7-52	-53769.011	43111.033	11.113	3-12-35	77-28-25	2.687	30.463	115839.345671	-1637965.382093
7-10	-53757.916	43111.656	14.306	8-03-00	184-50-25	25.260	2.626	1089000.430560	-141168.287416
7-11	-53743.751	43113.659	3.007	336-43-56	148-40-56	16.928	0.815	729828.019552	-43801.157065
7-12	-53740.988	43112.471	6.949	305-10-07	148-26-11	6.765	-6.868	291655.866315	369093.105584
			101.206					倍面積	-1108.750808
							面積		554.3754040
							坪數		167.69

* * * 直 角 座 標 法 面 積 計 算 書 * * *

地 番 : 7-4

No	Xn	Yn	距離	方向角	測角	Xn+1-Xn-1	Yn+1-Yn-1	Yn*(Xn+1-Xn-1)	Xn*(Yn+1-Yn-1)
7-65	-53794.588	43074.731	4.372	45-36-32	90-11-42	0.567	5.580	24423.372477	-300173.801040
7-5	-53791.529	43077.855	27.535	99-27-56	233-51-24	-1.470	30.284	-63324.446850	-1629022.664236
7-6	-53796.058	43105.015	3.003	53-34-56	134-07-00	-2.746	29.577	-118366.371190	-1591126.007466
7-7	-53794.275	43107.432	13.709	7-10-03	133-35-07	15.385	4.127	663207.841320	-222008.972925
7-8	-53780.673	43109.142	8.881	11-12-03	184-02-00	22.314	3.435	961937.394588	-184736.611755
7-9	-53771.961	43110.867	2.954	3-13-14	172-01-11	11.662	1.891	502758.930954	-101682.778251
7-52	-53769.011	43111.033	31.002	285-44-10	102-30-56	11.358	-29.674	489655.112814	1595541.632414
7-57	-53760.603	43081.193	9.161	205-01-32	99-17-22	0.107	-33.715	4609.687651	1812538.730145
7-58	-53768.904	43077.318	10.425	197-58-15	172-56-43	-18.217	-7.092	-784739.502006	381329.067168
7-59	-53778.820	43074.101	1.605	189-19-41	171-21-26	-11.500	-3.477	-495352.161500	186988.957140
7-60	-53780.404	43073.841	1.530	189-52-54	180-33-13	-3.091	-0.522	-133141.242531	28073.370888
7-61	-53781.911	43073.579	4.524	190-51-21	180-58-27	-5.950	-1.114	-256287.795050	59913.048854
7-62	-53786.354	43072.727	1.328	186-13-47	175-22-26	-5.763	-0.996	-248228.125701	53571.208584
7-63	-53787.674	43072.583	4.433	183-58-38	177-44-51	-5.742	-0.452	-247322.771586	24312.028648
7-64	-53792.096	43072.275	3.499	135-24-50	131-26-12	-6.914	2.148	-297801.709350	-115545.422208
			127.961					倍面積	-2028.214040
							面積		1014.1070200
							坪數		306.76

* * * 直 角 座 標 法 面 積 計 算 書 * * *

地 番 : 7-5

No	Xn	Yn	距離	方向角	測角	Xn+1-Xn-1	Yn+1-Yn-1	Yn*(Xn+1-Xn-1)	Xn*(Yn+1-Yn-1)
7-72	-53775.290	43047.027	33.191	135-40-23	90-08-52	-48.058	-1.571	-2068754.023566	84480.980590
7-4	-53799.034	43070.220	6.334	45-25-04	89-44-41	-19.298	27.704	-831169.105560	-1490448.437936
7-65	-53794.588	43074.731	3.499	315-24-50	89-59-46	6.938	2.055	298852.483678	-110547.878340
7-64	-53792.096	43072.275	4.433	3-58-38	228-33-48	6.914	-2.148	297801.709350	115545.422208
7-63	-53787.674	43072.583	1.328	6-13-47	182-15-09	5.742	0.452	247322.771586	-24312.028648
7-62	-53786.354	43072.727	4.524	10-51-21	184-37-34	5.763	0.996	248228.125701	-53571.208584
7-61	-53781.911	43073.579	1.530	9-52-54	179-01-33	5.950	1.114	256287.795050	-59913.048854
7-60	-53780.404	43073.841	1.605	9-19-41	179-26-47	3.091	0.522	133141.242531	-28073.370888
7-59	-53778.820	43074.101	10.425	17-58-15	188-38-34	11.500	3.477	495352.161500	-186988.957140
7-58	-53768.904	43077.318	9.161	25-01-32	187-03-17	18.217	7.092	784739.502006	-381329.067168
7-57	-53760.603	43081.193	5.627	315-40-44	110-39-12	12.327	-0.056	531061.866111	3010.593768
7-82	-53756.577	43077.262	7.830	315-40-44	180-00-00	9.627	-9.402	414704.801274	505419.336954
7-74	-53750.976	43071.791	34.705	225-31-31	89-50-47	-18.713	-30.235	-806002.424983	1625160.759360
			124.192					倍面積	-1566.904678
							面積		783.4523390
							坪數		236.99

* * * 直 角 座 標 法 面 積 計 算 書 * * *

地 番 : 7-8-1

No	Xn	Yn	距離	方向角	測角	Xn+1-Xn-1	Yn+1-Yn-1	Yn*(Xn+1-Xn-1)	Xn*(Yn+1-Yn-1)
7-69	-53755.263	43027.460	18.698	135-39-40	90-01-51	-37.640	-11.738	-1619553.594400	630979.277094
7-51	-53768.637	43040.529	34.706	45-31-31	89-51-51	10.941	37.833	470906.427789	-2034228.843621
7-56	-53744.322	43065.293	6.540	315-38-59	90-07-28	28.991	20.193	1248505.909363	-1085259.094146
7-81	-53739.646	43060.722	6.526	315-38-59	180-00-00	9.343	-9.133	402316.325646	490804.186918
7-80	-53734.979	43056.160	1.559	315-38-59	180-00-00	5.782	-5.652	248950.717120	303710.101308
7-79	-53733.864	43055.070	4.010	315-38-59	180-00-00	3.982	-3.893	171445.288740	209185.932552
7-70	-53730.997	43052.267	34.702	225-37-49	89-58-50	-21.399	-27.610	-921275.461533	1483512.827170
			106.741					倍面積	-1295.612725
							面積		647.8063625
							坪數		195.96

* * * 直 角 座 標 法 面 積 計 算 書 * * *

地 番 : 7-8-2

No	Xn	Yn	距離	方向角	測角	Xn+1-Xn-1	Yn+1-Yn-1	Yn*(Xn+1-Xn-1)	Xn*(Yn+1-Yn-1)
7-50	-53751.502	43023.785	5.259	135-39-40	90-01-51	-28.027	-21.131	-1205827.622195	1135822.988762
7-69	-53755.263	43027.460	34.702	45-37-49	89-58-09	20.505	28.482	882278.067300	-1531057.400766
7-70	-53730.997	43052.267	1.888	315-38-59	90-01-10	25.616	23.487	1102826.871472	-1261979.926539
7-87	-53729.647	43050.947	3.371	315-38-59	180-00-00	3.761	-3.676	161914.611667	197510.182372
7-55	-53727.236	43048.591	34.701	225-37-49	89-58-50	-21.855	-27.162	-940826.956305	1459339.184232
			79.921					倍面積	-364.971939
							面積		182.4859695
							坪數		55.20

* * * 直 角 座 標 法 面 積 計 算 書 * * *

地 番 : 7-9

No	Xn	Yn	距離	方向角	測角	Xn+1-Xn-1	Yn+1-Yn-1	Yn*(Xn+1-Xn-1)	Xn*(Yn+1-Yn-1)
7-49	-53734.215	43006.891	24.171	135-39-33	90-03-43	-41.571	-7.902	-1787839.465761	424607.766930
7-50	-53751.502	43023.785	34.701	45-37-49	89-58-16	6.979	41.700	300262.995515	-2241437.633400
7-55	-53727.236	43048.591	10.612	315-40-17	90-02-28	31.857	17.390	1371398.963487	-934316.634040
7-86	-53719.645	43041.175	10.983	315-40-17	180-00-00	15.448	-15.091	664900.071400	810683.162695
7-85	-53711.788	43033.500	2.595	315-40-17	180-00-00	9.714	-9.488	418027.419000	509617.444544
7-66	-53709.931	43031.687	34.706	225-35-50	89-55-33	-22.427	-26.609	-965071.644349	1429167.553979
			117.768					倍面積	-1678.339292
							面積		839.1696460
							坪數		253.84

* * * 直 角 座 標 法 面 積 計 算 書 * * *

地 番 : 7-10

No	Xn	Yn	距離	方向角	測角	Xn+1-Xn-1	Yn+1-Yn-1	Yn*(Xn+1-Xn-1)	Xn*(Yn+1-Yn-1)
7-68	-53732.259	43004.977	2.737	135-37-21	90-01-31	-26.242	-22.883	-1128536.606434	1229555.282697
7-49	-53734.215	43006.891	34.706	45-35-50	89-58-29	22.328	26.710	960257.862248	-1435240.882650
7-66	-53709.931	43031.687	2.737	315-40-17	90-04-27	26.242	22.883	1129237.530254	-1229044.351073
7-67	-53707.973	43029.774	34.708	225-35-50	89-55-33	-22.328	-26.710	-960768.793872	1434539.958830
			74.888					倍面積	-189.992196
							面積		94.9960980
							坪數		28.73

* * * 直 角 座 標 法 面 積 計 算 書 * * *

地 番 : 7-1-7

No	Xn	Yn	距離	方向角	測角	Xn+1-Xn-1	Yn+1-Yn-1	Yn*(Xn+1-Xn-1)	Xn*(Yn+1-Yn-1)
7-84	-53691.673	43033.373	14.477	135-40-13	87-58-47	-12.376	7.897	-532581.024248	-424003.141681
7-93	-53702.029	43043.490	13.965	225-40-13	270-00-00	-20.115	0.127	-865819.801350	-6820.157683
7-85	-53711.788	43033.500	10.983	135-40-17	90-00-04	-17.616	-2.315	-758078.136000	124342.789220
7-86	-53719.645	43041.175	16.965	45-40-13	89-59-56	3.998	19.811	172078.617650	-1064239.887095
7-96	-53707.790	43053.311	0.931	315-40-13	90-00-00	12.522	11.485	539113.560342	-616833.968150
7-95	-53707.123	43052.660	11.914	315-40-13	180-00-00	9.189	-8.977	395610.892740	482128.843171
7-94	-53698.601	43044.334	12.509	315-40-13	180-00-00	17.470	-17.067	751984.514980	916474.023267
7-83	-53689.653	43035.593	3.002	227-41-26	92-01-13	6.928	-10.961	298150.588304	588492.286533
			84.746					倍面積	-459.212418
							面積		229.6062090
							坪數		69.45