



大網白里町瑞穂土地区画整理事業

画地確定図

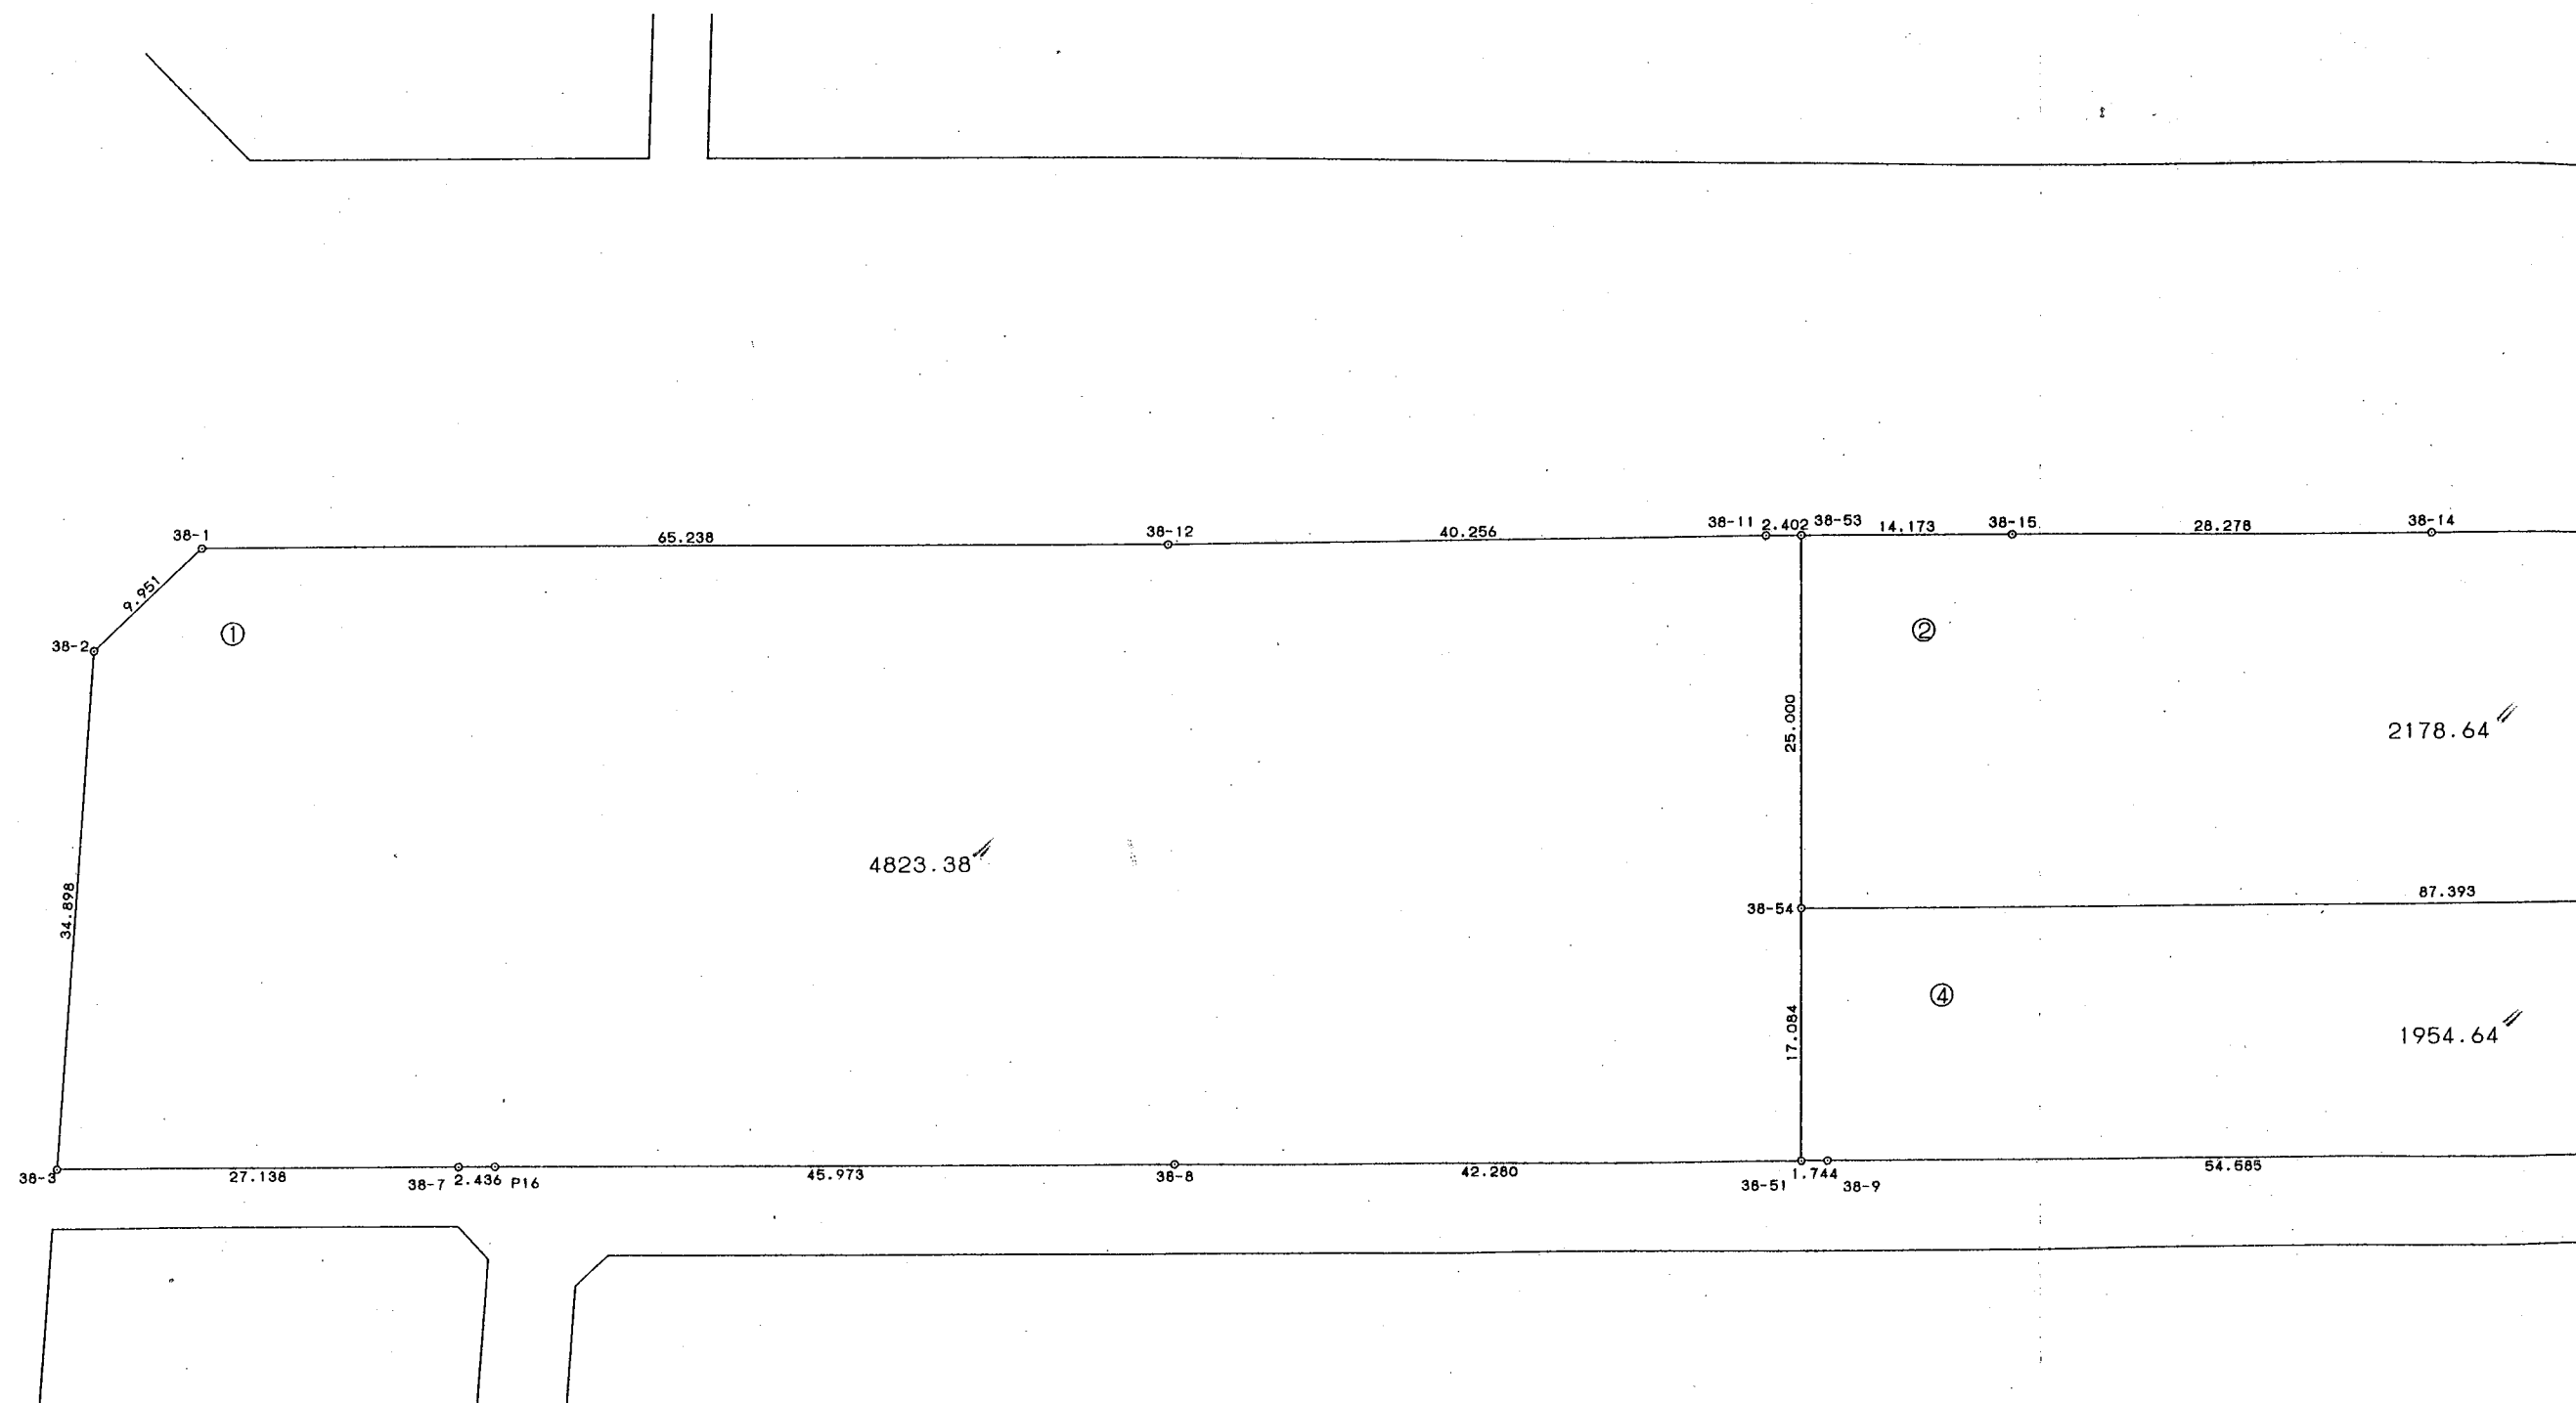


大網白里町瑞穂土地区画整理事業

画地確定図

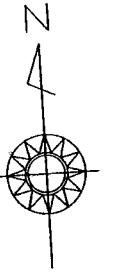

S=1:500

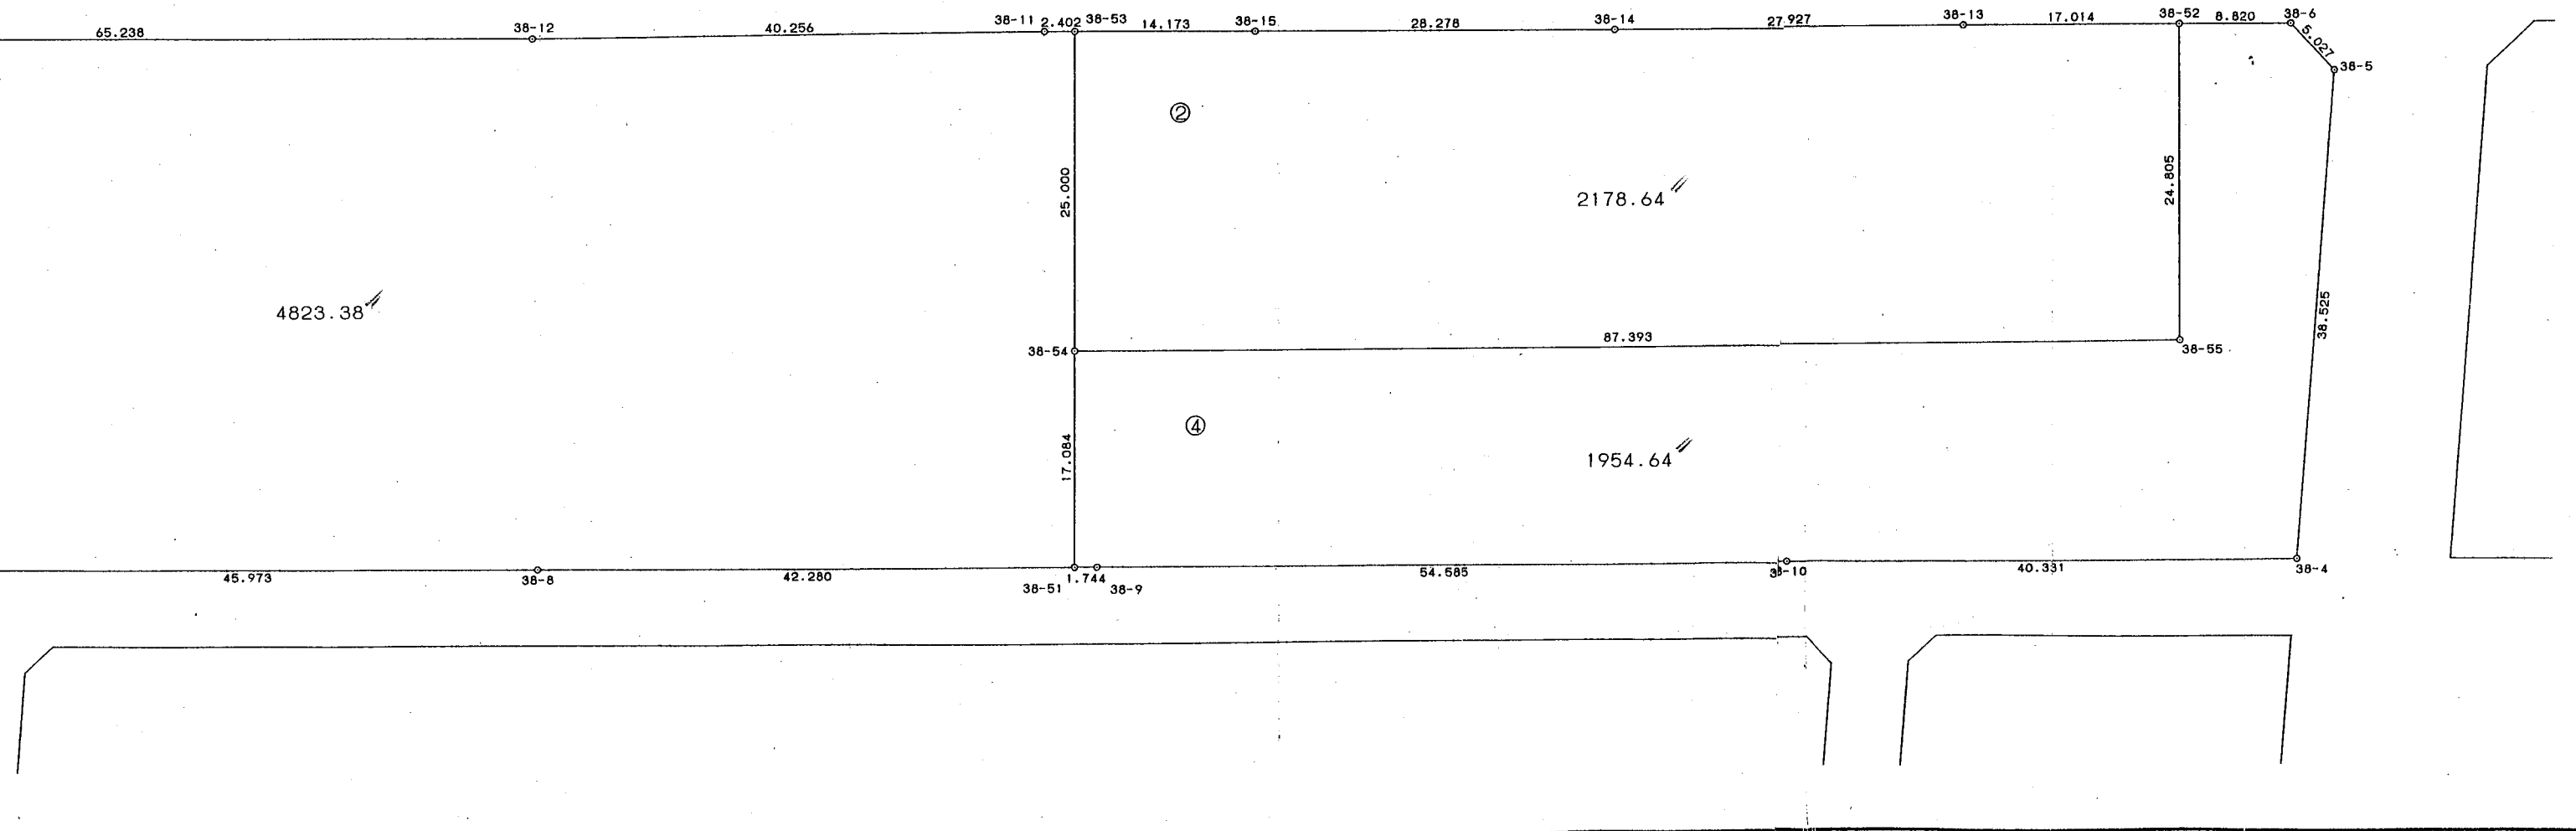

* * * 直 角 座 標 法 面 積 計 算 書 * * *

地 番 : 38-1

No	Xn	Yn	距離	方向角	測角	Xn+1-Xn-1	Yn+1-Yn-1	Yn*(Xn+1-Xn-1)	Xn*(Yn+1-Yn-1)
38-1	-54061.791	42886.774	9.951	230-23-13	136-57-47	-2.449	-72.788	-105029.709526	3935049.643308
38-2	-54068.136	42879.108	34.898	187-37-51	137-14-38	-40.935	-12.300	-1755256.285980	665038.072800
38-3	-54102.726	42874.474	27.138	93-25-39	85-47-48	-36.212	22.455	-1552570.452488	-1214876.712330
38-7	-54104.348	42901.563	2.436	93-25-14	179-59-35	-1.767	29.521	-75807.061821	-1597214.457308
P16	-54104.493	42903.995	45.973	93-25-14	180-00-00	-2.888	48.323	-123906.737560	-2614491.415239
38-8	-54107.236	42949.886	42.280	93-25-09	179-59-55	-5.265	88.095	-226131.149790	-4766576.955420
38-51	-54109.758	42992.090	17.084	3-17-15	89-52-06	14.534	43.184	624847.036060	-2336675.789472
38-54	-54092.702	42993.070	25.000	3-17-15	180-00-00	42.015	2.414	1806353.836050	-130579.782628
38-53	-54067.743	42994.504	2.402	273-21-26	90-04-11	25.100	-0.964	1079162.050400	52121.304252
38-11	-54067.602	42992.106	40.256	272-43-35	179-22-09	2.056	-42.608	88391.769936	2303712.386016
38-12	-54065.687	42951.896	65.238	273-25-26	180-41-51	5.811	-105.332	249593.467656	5694846.943084
			312.656					倍面積	-9646.762937
							面積		4823.3814685
							坪數		1459.07

* * *

直 角 座 標 法 面 積 計 算 書

* * *

地 番 : 38-2

No	Xn	Yn	距離	方向角	測角	Xn+1-Xn-1	Yn+1-Yn-1	Yn*(Xn+1-Xn-1)	Xn*(Yn+1-Yn-1)
38-53	-54067.743	42994.504	25.000	183-17-15	89-55-49	-24.129	-15.583	-1037414.387016	842537.639169
38-54	-54092.702	42993.070	87.393	93-17-15	90-00-00	-29.970	85.815	-1288502.307900	-4641965.222130
38-55	-54097.713	43080.319	24.805	3-17-15	90-00-00	19.753	88.671	850965.541207	-4796898.309423
38-52	-54072.949	43081.741	17.014	273-33-19	90-16-04	25.819	-15.559	1112327.470879	841321.013491
38-13	-54071.894	43064.760	27.927	273-24-37	179-51-18	2.717	-44.859	117006.952920	2425611.092946
38-14	-54070.232	43036.882	28.278	273-21-54	179-57-17	3.321	-56.107	142925.485122	3033718.506824
38-15	-54068.573	43008.653	14.173	273-21-26	179-59-32	2.489	-42.378	107048.537317	2291317.986594
			224.590					倍面積	-4357.292529
							面積		2178.6462645
							坪數		659.04

* * * 直 角 座 標 法 面 積 計 算 書 * * *

地 番 : 38-4

No	Xn	Yn	距離	方向角	測角	Xn+1-Xn-1	Yn+1-Yn-1	Yn*(Xn+1-Xn-1)	Xn*(Yn+1-Yn-1)
38-51	-54109.758	42992.090	1.744	93-25-09	90-07-54	-17.160	0.761	-737744.264400	-41177.525838
38-9	-54109.862	42993.831	54.585	93-26-03	180-00-54	-3.373	56.228	-145018.191963	-3042489.320536
38-10	-54113.131	43048.318	40.331	93-24-57	179-58-54	-5.672	94.746	-244170.059696	-5127002.709726
38-4	-54115.534	43088.577	38.525	7-43-56	94-18-59	35.772	45.443	1541364.576444	-2459172.211562
38-5	-54077.359	43093.761	5.027	320-13-13	132-29-17	42.038	1.967	1811575.524918	-106370.165153
38-6	-54073.496	43090.544	8.820	273-33-19	133-20-06	4.410	-12.020	190029.299040	649963.421920
38-52	-54072.949	43081.741	24.805	183-17-15	89-43-56	-24.217	-10.225	-1043310.521797	552895.903525
38-55	-54097.713	43080.319	87.393	273-17-15	270-00-00	-19.753	-88.671	-850965.541207	4796898.309423
38-54	-54092.702	42993.070	17.084	183-17-15	90-00-00	-12.045	-88.229	-517851.528150	4772545.004758
			278.314					倍面積	-3909.293189
							面積		1954.6465945
							坪数		591.28