

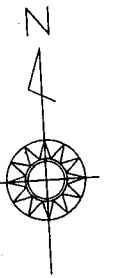


大網白里町瑞穂土地区画整理事業

画地確定図

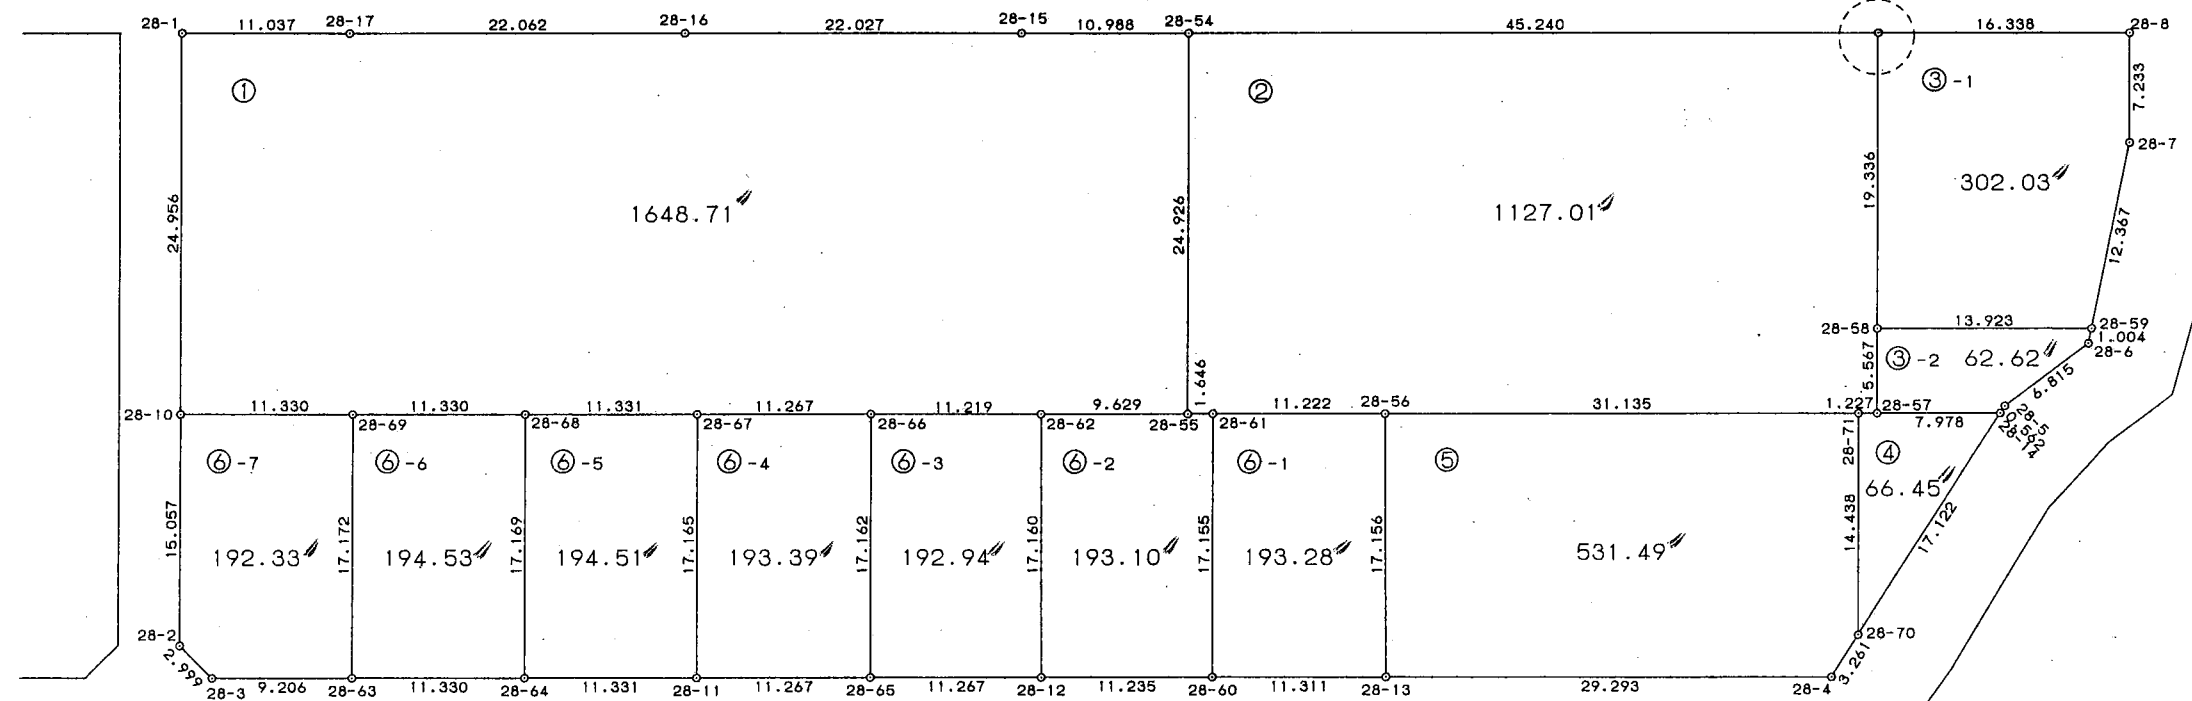

S=1:500

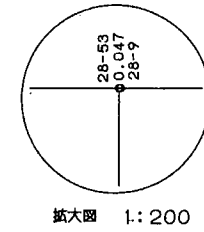

* * *

直角座標法面積計算書

* * *

地番 : 28-1

No	Xn	Yn	距離	方向角	測角	Xn+1-Xn-1	Yn+1-Yn-1	Yn*(Xn+1-Xn-1)	Xn*(Yn+1-Yn-1)
28-1	-54083.557	43259.727	24.956	183-24-39	89-57-51	-24.248	-12.502	-1048961.860296	676152.629614
28-10	-54108.468	43258.242	11.330	93-26-09	90-01-30	-25.590	9.825	-1106978.412780	-531615.698100
28-69	-54109.147	43269.552	11.330	93-26-09	180-00-00	-1.358	22.619	-58760.051616	-1223894.795993
28-68	-54109.826	43280.861	11.331	93-26-10	180-00-01	-1.358	22.620	-58775.409238	-1223964.264120
28-67	-54110.505	43292.172	11.267	93-26-09	179-59-59	-1.354	22.558	-58617.600888	-1220624.771790
28-66	-54111.180	43303.419	11.219	93-26-09	180-00-00	-1.348	22.446	-58373.008812	-1214579.546280
28-62	-54111.853	43314.618	9.629	93-26-09	180-00-00	-1.250	20.811	-54143.272500	-1126121.772783
28-55	-54112.430	43324.230	24.926	3-25-40	89-59-31	24.305	11.102	1052995.410150	-600756.197860
28-54	-54087.548	43325.720	10.988	273-26-23	90-00-43	25.541	-9.478	1106582.214520	512641.779944
28-15	-54086.889	43314.752	22.027	273-27-30	180-01-07	1.988	-32.955	86109.726976	1782433.426995
28-16	-54085.560	43292.765	22.062	273-28-56	180-01-26	2.669	-44.008	115548.389785	2380197.324480
28-17	-54084.220	43270.744	11.037	273-26-48	179-57-52	2.003	-33.038	86671.300232	1786834.460360
			182.102					倍面積	-3297.425533
							面積		1648.7127665
							坪數		498.73

* * *

直 角 座 標 法 面 積 計 算 書

* * *

地 番 : 28-2

No	Xn	Yn	距離	方向角	測角	Xn+1-Xn-1	Yn+1-Yn-1	Yn*(Xn+1-Xn-1)	Xn*(Yn+1-Yn-1)
28-54	-54087.548	43325.720	24.926	183-25-40	89-59-17	-22.167	-46.649	-960401.235240	2523130.026652
28-55	-54112.430	43324.230	1.646	93-24-37	89-58-57	-24.980	0.153	-1082239.265400	-8279.201790
28-61	-54112.528	43325.873	11.222	93-24-37	180-00-00	-0.765	12.846	-33144.292845	-695129.534688
28-56	-54113.195	43337.076	31.135	93-24-37	180-00-00	-2.519	42.282	-109166.094444	-2288014.110990
28-71	-54115.047	43368.155	1.227	93-24-37	180-00-00	-1.925	32.305	-83483.698375	-1748186.593335
28-57	-54115.120	43369.381	5.567	3-26-58	90-02-21	5.484	1.561	237837.685404	-84473.702320
28-58	-54109.563	43369.716	19.336	3-26-58	180-00-00	24.857	1.498	1078041.030612	-81056.125374
28-53	-54090.263	43370.879	45.240	273-26-23	89-59-25	22.015	-43.996	954809.901185	2379755.210948
			140.299					倍面積	-2254.030897
							面積		1127.0154485
							坪數		340.92

* * *

直角座標法面積計算書

* * *

地番 : 28-6-6

No	Xn	Yn	距離	方向角	測角	Xn+1-Xn-1	Yn+1-Yn-1	Yn*(Xn+1-Xn-1)	Xn*(Yn+1-Yn-1)
28-63	-54126.288	43268.523	11.330	93-25-03	89-58-54	-17.817	10.281	-770915.274291	-556472.366928
28-64	-54126.964	43279.833	17.169	3-26-09	90-01-06	16.462	12.338	712472.610846	-667818.481832
28-68	-54109.826	43280.861	11.330	273-26-09	90-00-00	17.817	-10.281	771135.100437	556303.121106
28-69	-54109.147	43269.552	17.172	183-26-09	90-00-00	-16.462	-12.338	-712303.365024	667598.655686
			57.001					倍面積	-389.071968
							面積		194.5359840
							坪數		58.84

* * *

直角座標法面積計算書

* * *

地番 : 28-6-7

[illegible]