



大網白里町瑞穂土地区画整理事業

画地確定図

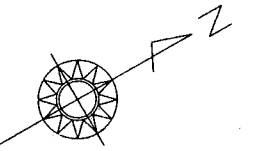

S=1:500

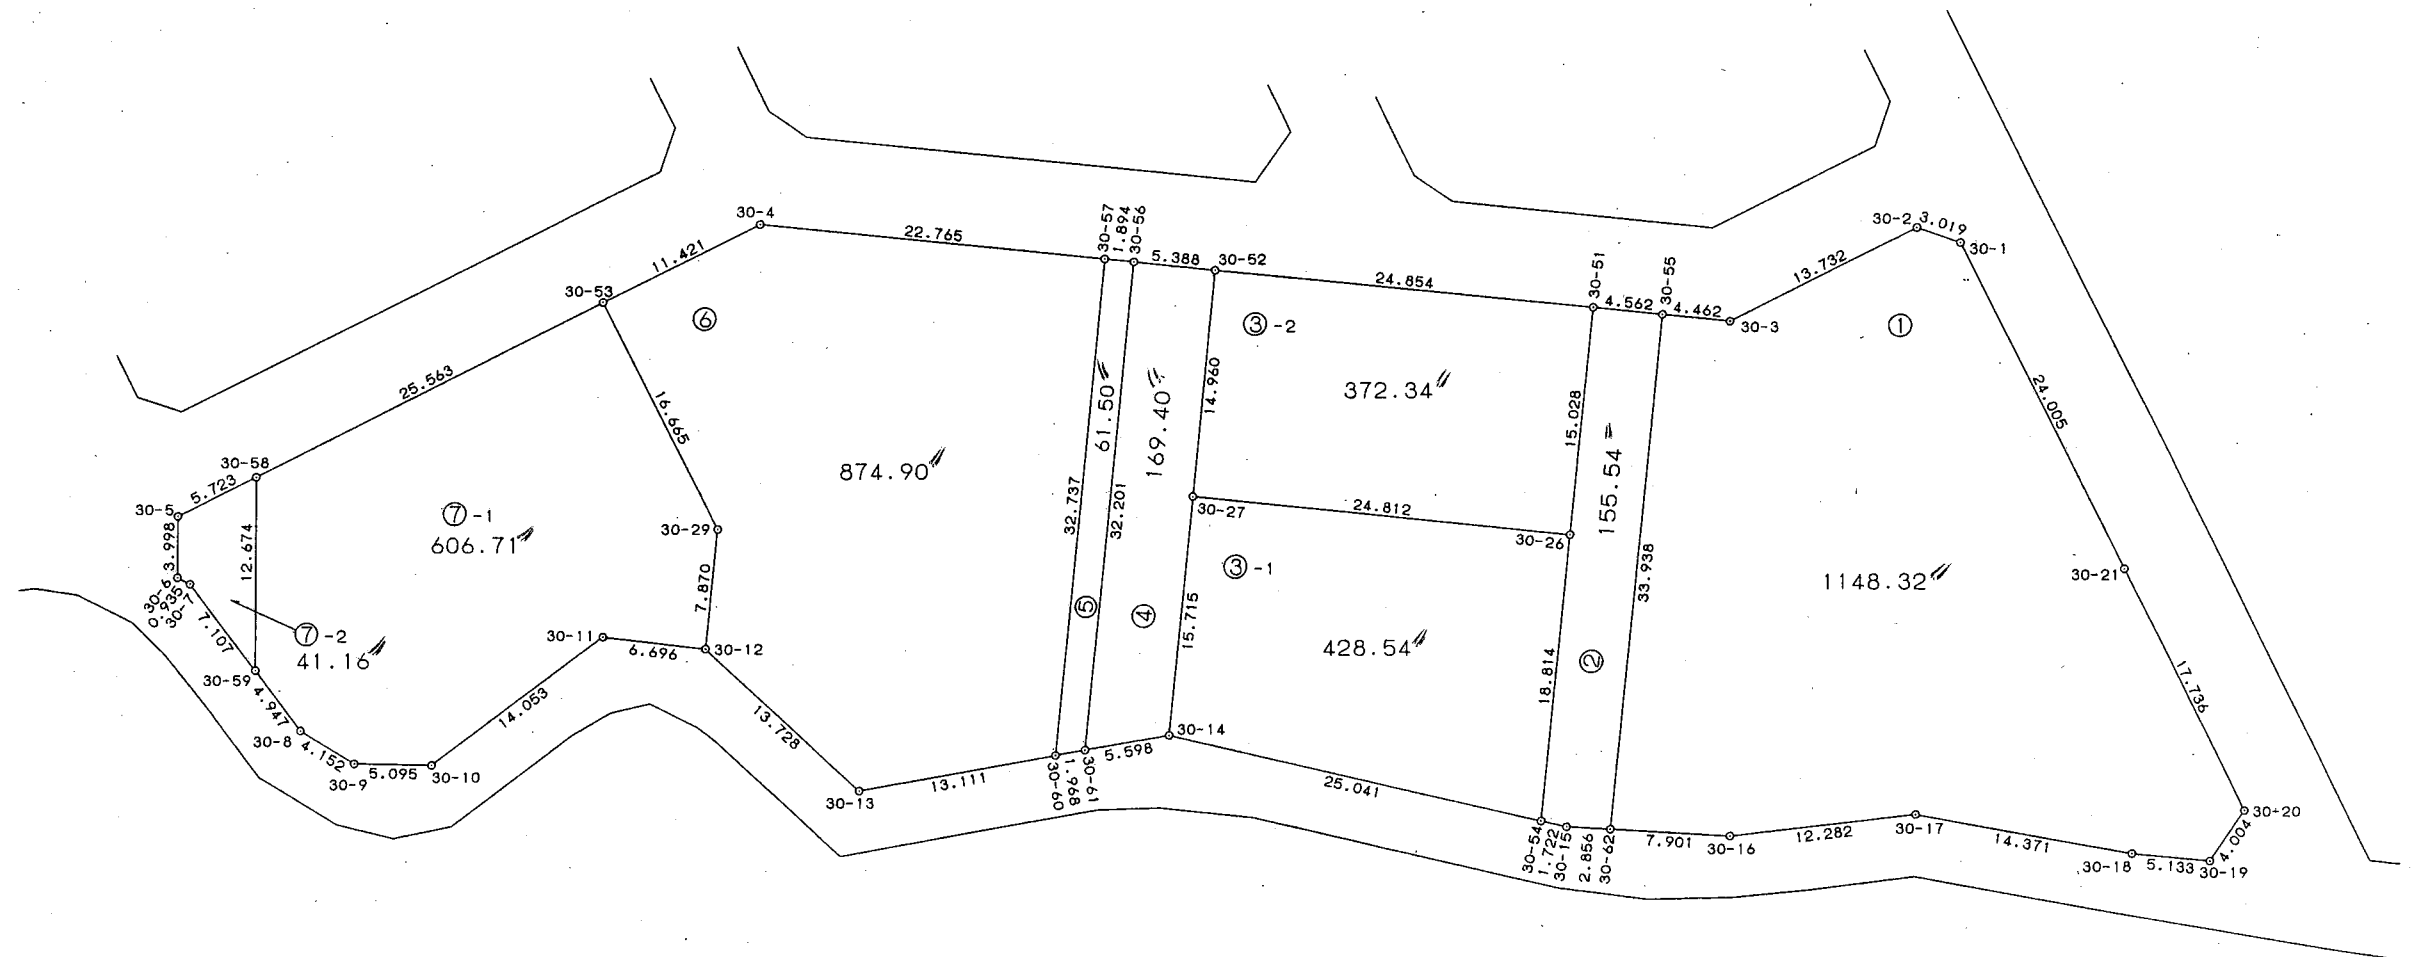

\* \* \*      直 角 座 標 法 面 積 計 算 書      \* \* \*

地 番    :   30-1

| No    | Xn         | Yn        | 距離      | 方向角       | 測角        | Xn+1-Xn-1 | Yn+1-Yn-1 | Yn*(Xn+1-Xn-1)  | Xn*(Yn+1-Yn-1)  |
|-------|------------|-----------|---------|-----------|-----------|-----------|-----------|-----------------|-----------------|
| 30-1  | -54135.171 | 43316.680 | 3.019   | 228-38-24 | 135-09-24 | -0.536    | -26.228   | -23217.740480   | 1419857.264988  |
| 30-2  | -54137.166 | 43314.413 | 13.732  | 183-26-17 | 134-47-53 | -15.703   | -3.090    | -680166.227339  | 167283.842940   |
| 30-3  | -54150.874 | 43313.590 | 4.462   | 215-43-35 | 212-17-18 | -17.330   | -3.429    | -750624.514700  | 185683.346946   |
| 30-55 | -54154.496 | 43310.984 | 33.938  | 125-40-19 | 89-56-44  | -23.413   | 24.965    | -1014040.068392 | -1351966.992640 |
| 30-62 | -54174.287 | 43338.555 | 7.901   | 33-17-41  | 87-37-22  | -13.187   | 31.908    | -571505.524785  | -1728593.149596 |
| 30-16 | -54167.683 | 43342.892 | 12.282  | 23-26-06  | 170-08-25 | 17.873    | 9.222     | 774667.508716   | -499534.372626  |
| 30-17 | -54156.414 | 43347.777 | 14.371  | 40-21-50  | 196-55-44 | 22.220    | 14.192    | 963187.604940   | -768587.827488  |
| 30-18 | -54145.463 | 43357.084 | 5.133   | 35-35-25  | 175-13-35 | 15.125    | 12.295    | 655775.895500   | -665718.467585  |
| 30-19 | -54141.289 | 43360.072 | 4.004   | 334-27-52 | 118-52-27 | 7.787     | 1.262     | 337644.880664   | -68326.306718   |
| 30-20 | -54137.676 | 43358.346 | 17.736  | 273-22-58 | 118-55-06 | 4.659     | -19.431   | 202006.534014   | 1051949.182356  |
| 30-21 | -54136.630 | 43340.641 | 24.005  | 273-29-00 | 180-06-02 | 2.505     | -41.666   | 108568.305705   | 2255656.825580  |
|       |            |           | 140.583 |           |           |           |           | 倍面積             | -2296.653843    |
|       |            |           |         |           |           |           | 面積        |                 | 1148.3269215    |
|       |            |           |         |           |           |           | 坪数        |                 | 347.36          |









\* \* \*

## 直 角 座 標 法 面 積 計 算 書

\* \* \*

地 番 : 30-6

| No    | Xn         | Yn        | 距離      | 方向角       | 測角        | Xn+1-Xn-1 | Yn+1-Yn-1 | Yn*(Xn+1-Xn-1)  | Xn*(Yn+1-Yn-1)  |
|-------|------------|-----------|---------|-----------|-----------|-----------|-----------|-----------------|-----------------|
| 30-53 | -54214.170 | 43275.579 | 16.665  | 93-26-05  | 90-00-17  | -12.399   | 15.951    | -536573.904021  | -864770.225670  |
| 30-29 | -54215.168 | 43292.214 | 7.870   | 125-51-52 | 212-25-47 | -5.609    | 23.013    | -242826.028326  | -1247653.661184 |
| 30-12 | -54219.779 | 43298.592 | 13.728  | 72-40-16  | 126-48-24 | -0.522    | 19.483    | -22601.865024   | -1056363.954257 |
| 30-13 | -54215.690 | 43311.697 | 13.111  | 19-54-35  | 127-14-19 | 16.416    | 17.569    | 711004.817952   | -952515.457610  |
| 30-60 | -54203.363 | 43316.161 | 32.737  | 305-38-19 | 105-43-44 | 31.402    | -22.141   | 1360214.087722  | 1200116.660183  |
| 30-57 | -54184.288 | 43289.556 | 22.765  | 215-43-35 | 90-05-16  | 0.594     | -39.898   | 25713.996264    | 2161844.722624  |
| 30-4  | -54202.769 | 43276.263 | 11.421  | 183-25-48 | 147-42-13 | -29.882   | -13.977   | -1293181.290966 | 757592.102313   |
|       |            |           | 118.297 |           |           |           |           | 倍面積             | -1749.813601    |
|       |            |           |         |           |           |           | 面積        |                 | 874.9068005     |
|       |            |           |         |           |           |           | 坪數        |                 | 264.65          |



\* \* \*

## 直角座標法面積計算書

\* \* \*

地番 : 30-7-2

| No    | Xn         | Yn        | 距離     | 方向角       | 測角        | Xn+1-Xn-1 | Yn+1-Yn-1 | Yn*(Xn+1-Xn-1) | Xn*(Yn+1-Yn-1) |
|-------|------------|-----------|--------|-----------|-----------|-----------|-----------|----------------|----------------|
| 30-58 | -54239.687 | 43274.050 | 5.723  | 183-25-48 | 63-15-39  | 0.657     | -11.300   | 28431.050850   | 612908.463100  |
| 30-5  | -54245.400 | 43273.708 | 3.998  | 120-10-09 | 116-44-21 | -7.722    | 3.114     | -334159.573176 | -168920.175600 |
| 30-6  | -54247.409 | 43277.164 | 0.935  | 57-22-37  | 117-12-28 | -1.505    | 4.244     | -65132.131820  | -230226.003796 |
| 30-7  | -54246.905 | 43277.952 | 7.107  | 83-08-45  | 205-46-08 | 1.352     | 7.844     | 58511.791104   | -425512.722820 |
| 30-59 | -54246.057 | 43285.008 | 12.674 | 300-10-09 | 37-01-24  | 7.218     | -3.902    | 312431.187744  | 211668.114414  |
|       |            |           | 30.437 |           |           |           |           | 倍面積            | -82.324702     |
|       |            |           |        |           |           |           | 面積        |                | 41.1623510     |
|       |            |           |        |           |           |           | 坪数        |                | 12.45          |

