



大網白里町瑞穂土地区画整理事業

画地確定図

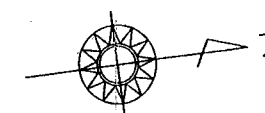

S=1:500

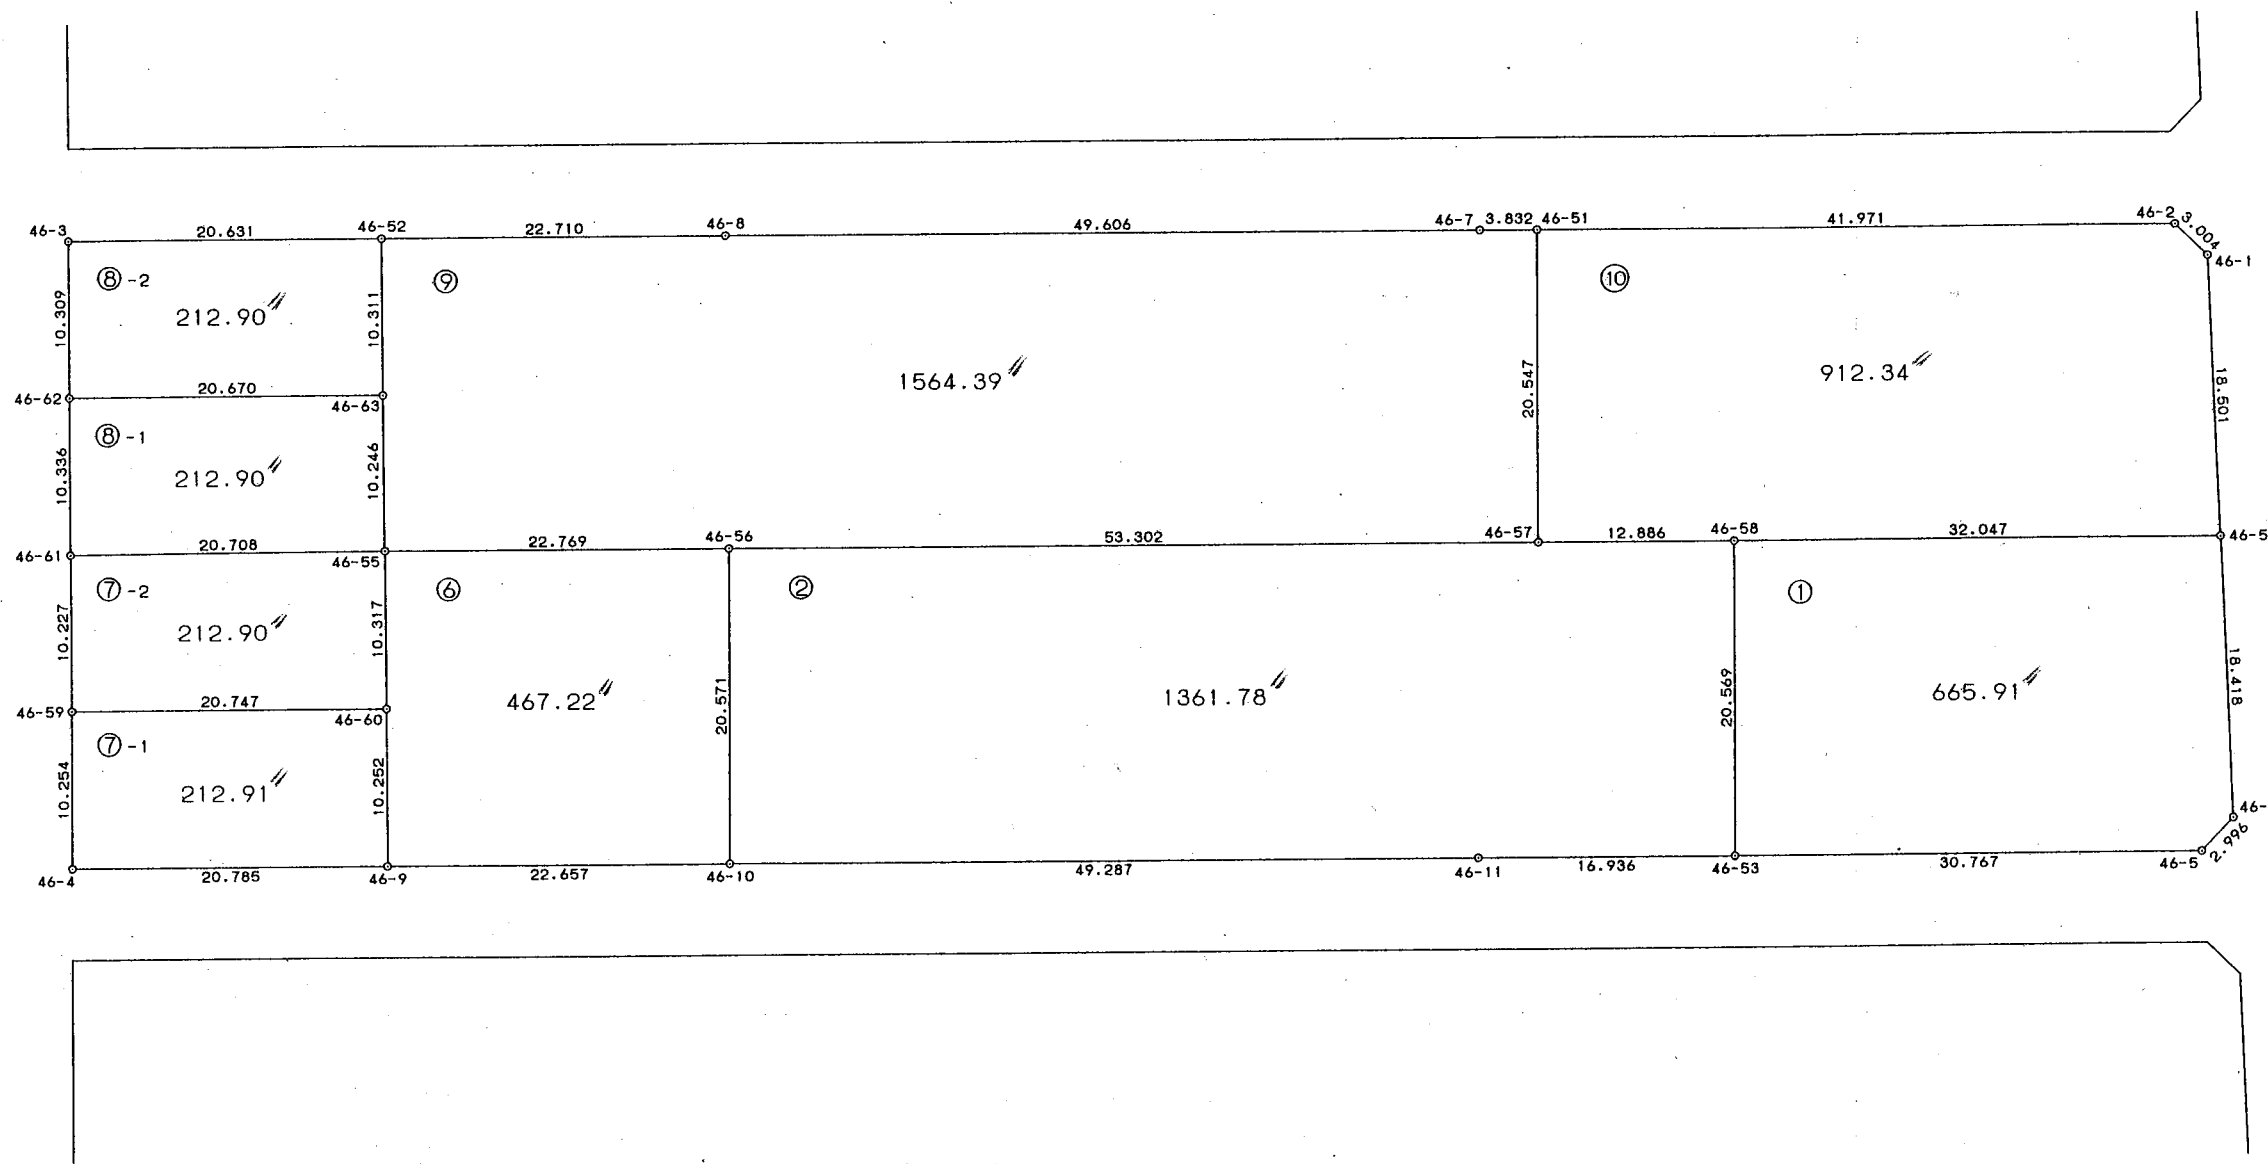

* * *

直角座標法面積計算書

* * *

地番 : 46-1

No	Xn	Yn	距離	方向角	測角	Xn+1-Xn-1	Yn+1-Yn-1	Yn*(Xn+1-Xn-1)	Xn*(Yn+1-Yn-1)
46-54	-54310.289	42903.091	32.047	187-40-00	92-26-34	-30.084	-22.617	-1290696.589644	1228335.806313
46-58	-54342.050	42898.816	20.569	97-40-00	90-00-00	-34.505	16.110	-1480223.646080	-875450.425500
46-53	-54344.794	42919.201	30.767	7-40-14	90-00-14	27.747	24.492	1190879.070147	-1331012.694648
46-5	-54314.303	42923.308	2.996	321-15-44	133-35-30	32.828	2.232	1409086.355024	-121229.524296
46-6	-54311.966	42921.433	18.418	275-13-26	133-57-42	4.014	-20.217	172286.632062	1098025.016622
			104.797					倍面積	-1331.821509
							面積		665.9107545
							坪數		201.43

* * * 直 角 座 標 法 面 積 計 算 書 * * *

地 番 : 46-8-1

No	Xn	Yn	距離	方向角	測角	Xn+1-Xn-1	Yn+1-Yn-1	Yn*(Xn+1-Xn-1)	Xn*(Yn+1-Yn-1)
46-62	-54449.368	42874.031	10.336	97-40-00	90-00-00	-21.864	7.486	-937397.813784	-407607.968848
46-61	-54450.747	42884.275	20.708	7-25-02	89-45-02	19.156	12.917	821491.171900	-703340.298999
46-55	-54430.212	42886.948	10.246	277-27-10	90-02-08	21.864	-7.486	937680.231072	407464.567032
46-63	-54428.883	42876.789	20.670	187-40-00	90-12-50	-19.156	-12.917	-821347.770084	703057.881711
			61.960					倍面積	-425.819104
							面積		212.9095520
							坪數		64.40

* * *

直 角 座 標 法 面 積 計 算 書

* * *

地 番 : 46-9

No	Xn	Yn	距離	方向角	測角	Xn+1-Xn-1	Yn+1-Yn-1	Yn*(Xn+1-Xn-1)	Xn*(Yn+1-Yn-1)
46-52	-54427.545	42866.565	10.311	97-27-10	89-47-37	-23.845	7.198	-1022153.242425	-391769.468910
46-63	-54428.883	42876.789	10.246	97-27-10	180-00-00	-2.667	20.383	-114352.396263	-1109423.922189
46-55	-54430.212	42886.948	22.769	7-40-00	90-12-50	21.237	13.197	910790.114676	-718315.507764
46-56	-54407.646	42889.986	53.302	7-40-00	180-00-00	75.391	10.149	3233518.934526	-552183.199254
46-57	-54354.821	42897.097	20.547	277-40-00	90-00-00	55.566	-13.253	2383620.091902	720364.442713
46-51	-54352.080	42876.733	3.832	187-39-05	89-59-05	-1.057	-20.874	-45320.706781	1134545.317920
46-7	-54355.878	42876.223	49.606	187-40-58	180-01-53	-52.958	-7.142	-2270639.017634	388209.680676
46-8	-54405.038	42869.591	22.710	187-39-33	179-58-35	-71.667	-9.658	-3072334.978197	525443.857004
			193.323					倍面積	-3128.799804
							面積		1564.3999020
							坪數		473.23

* * *

直 角 座 標 法 面 積 計 算 書

* * *

地 番 : 46-10

No	Xn	Yn	距離	方向角	測角	Xn+1-Xn-1	Yn+1-Yn-1	Yn*(Xn+1-Xn-1)	Xn*(Yn+1-Yn-1)
46-1	-54308.605	42884.667	3.004	231-19-36	136-06-10	-0.193	-20.769	-8276.740731	1127935.417245
46-2	-54310.482	42882.322	41.971	187-39-05	136-19-29	-43.475	-7.934	-1864308.948950	430899.364188
46-51	-54352.080	42876.733	20.547	97-40-00	90-00-55	-44.339	14.775	-1901111.464487	-803051.982000
46-57	-54354.821	42897.097	12.886	7-40-00	90-00-00	10.030	22.083	430257.882910	-1200317.512143
46-58	-54342.050	42898.816	32.047	7-40-00	180-00-00	44.532	5.994	1910370.074112	-325726.247700
46-54	-54310.289	42903.091	18.501	275-13-26	87-33-26	33.445	-14.149	1434893.878495	768436.279061
			128.956					倍面積	-1824.681349
							面積		912.3406745
							坪數		275.98