



大網白里町瑞穂土地

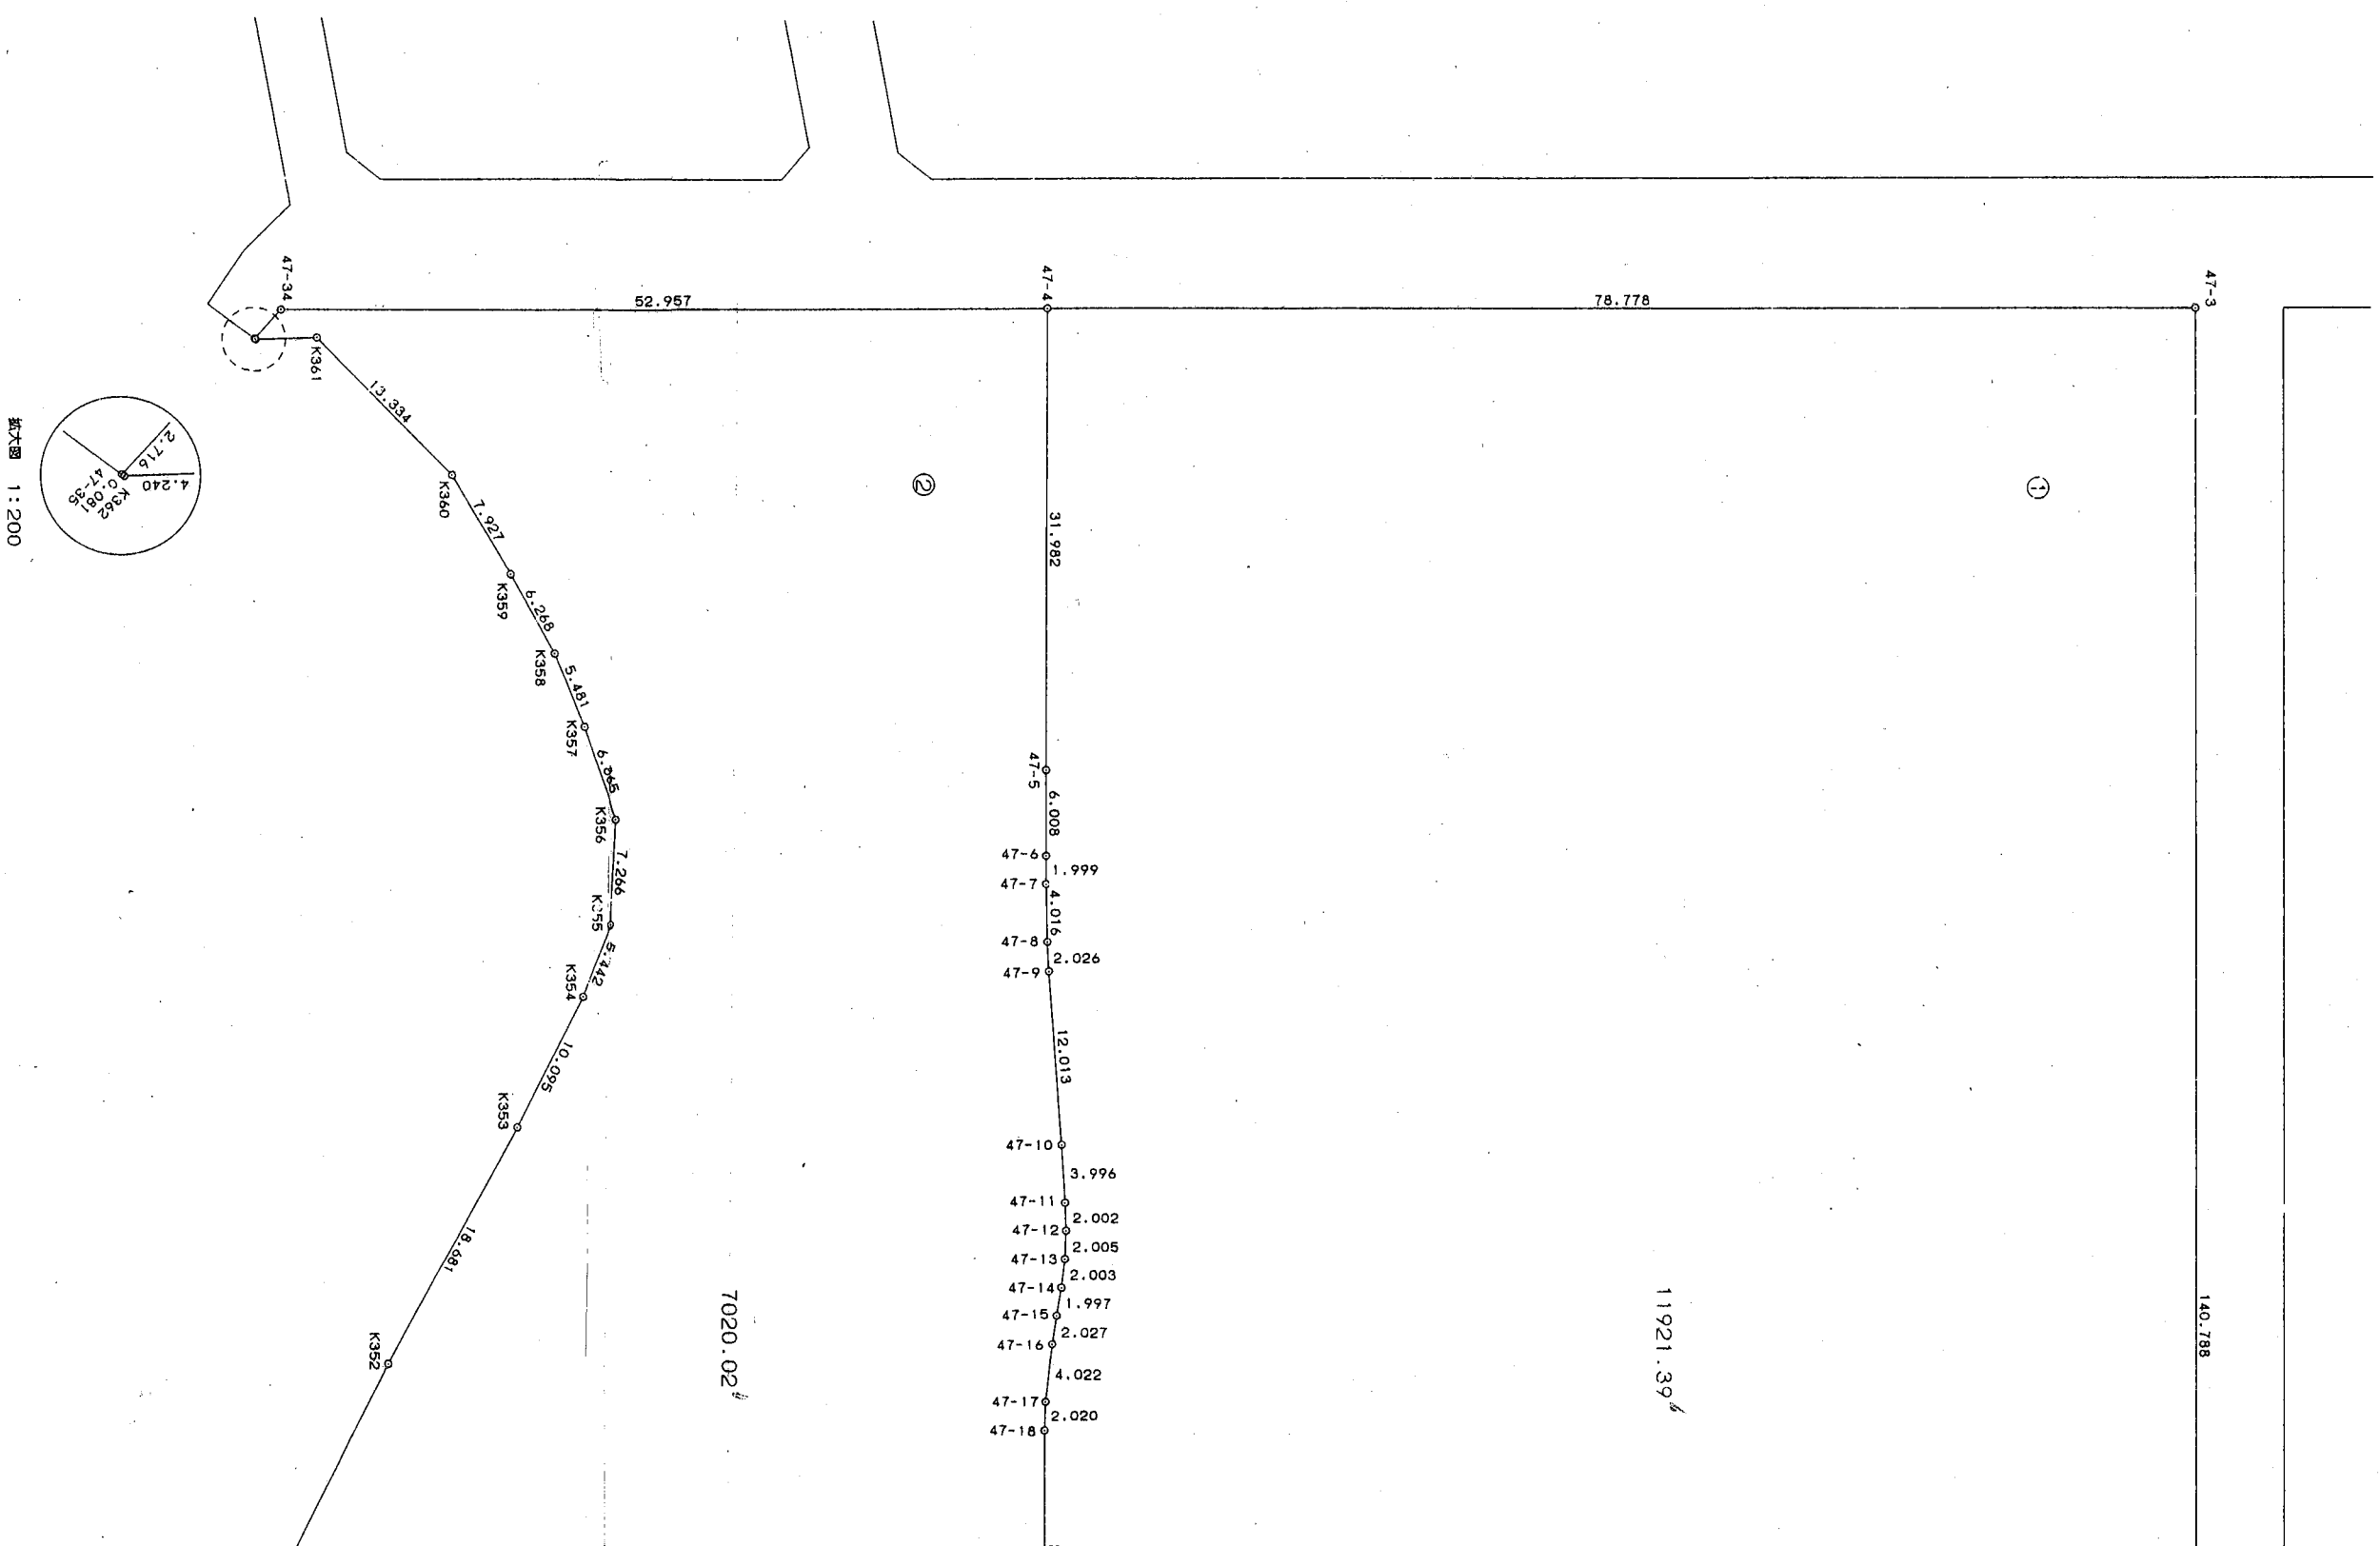


土地区画整理事業 確定図

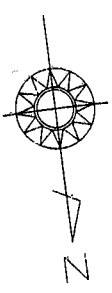

S=1:500

21

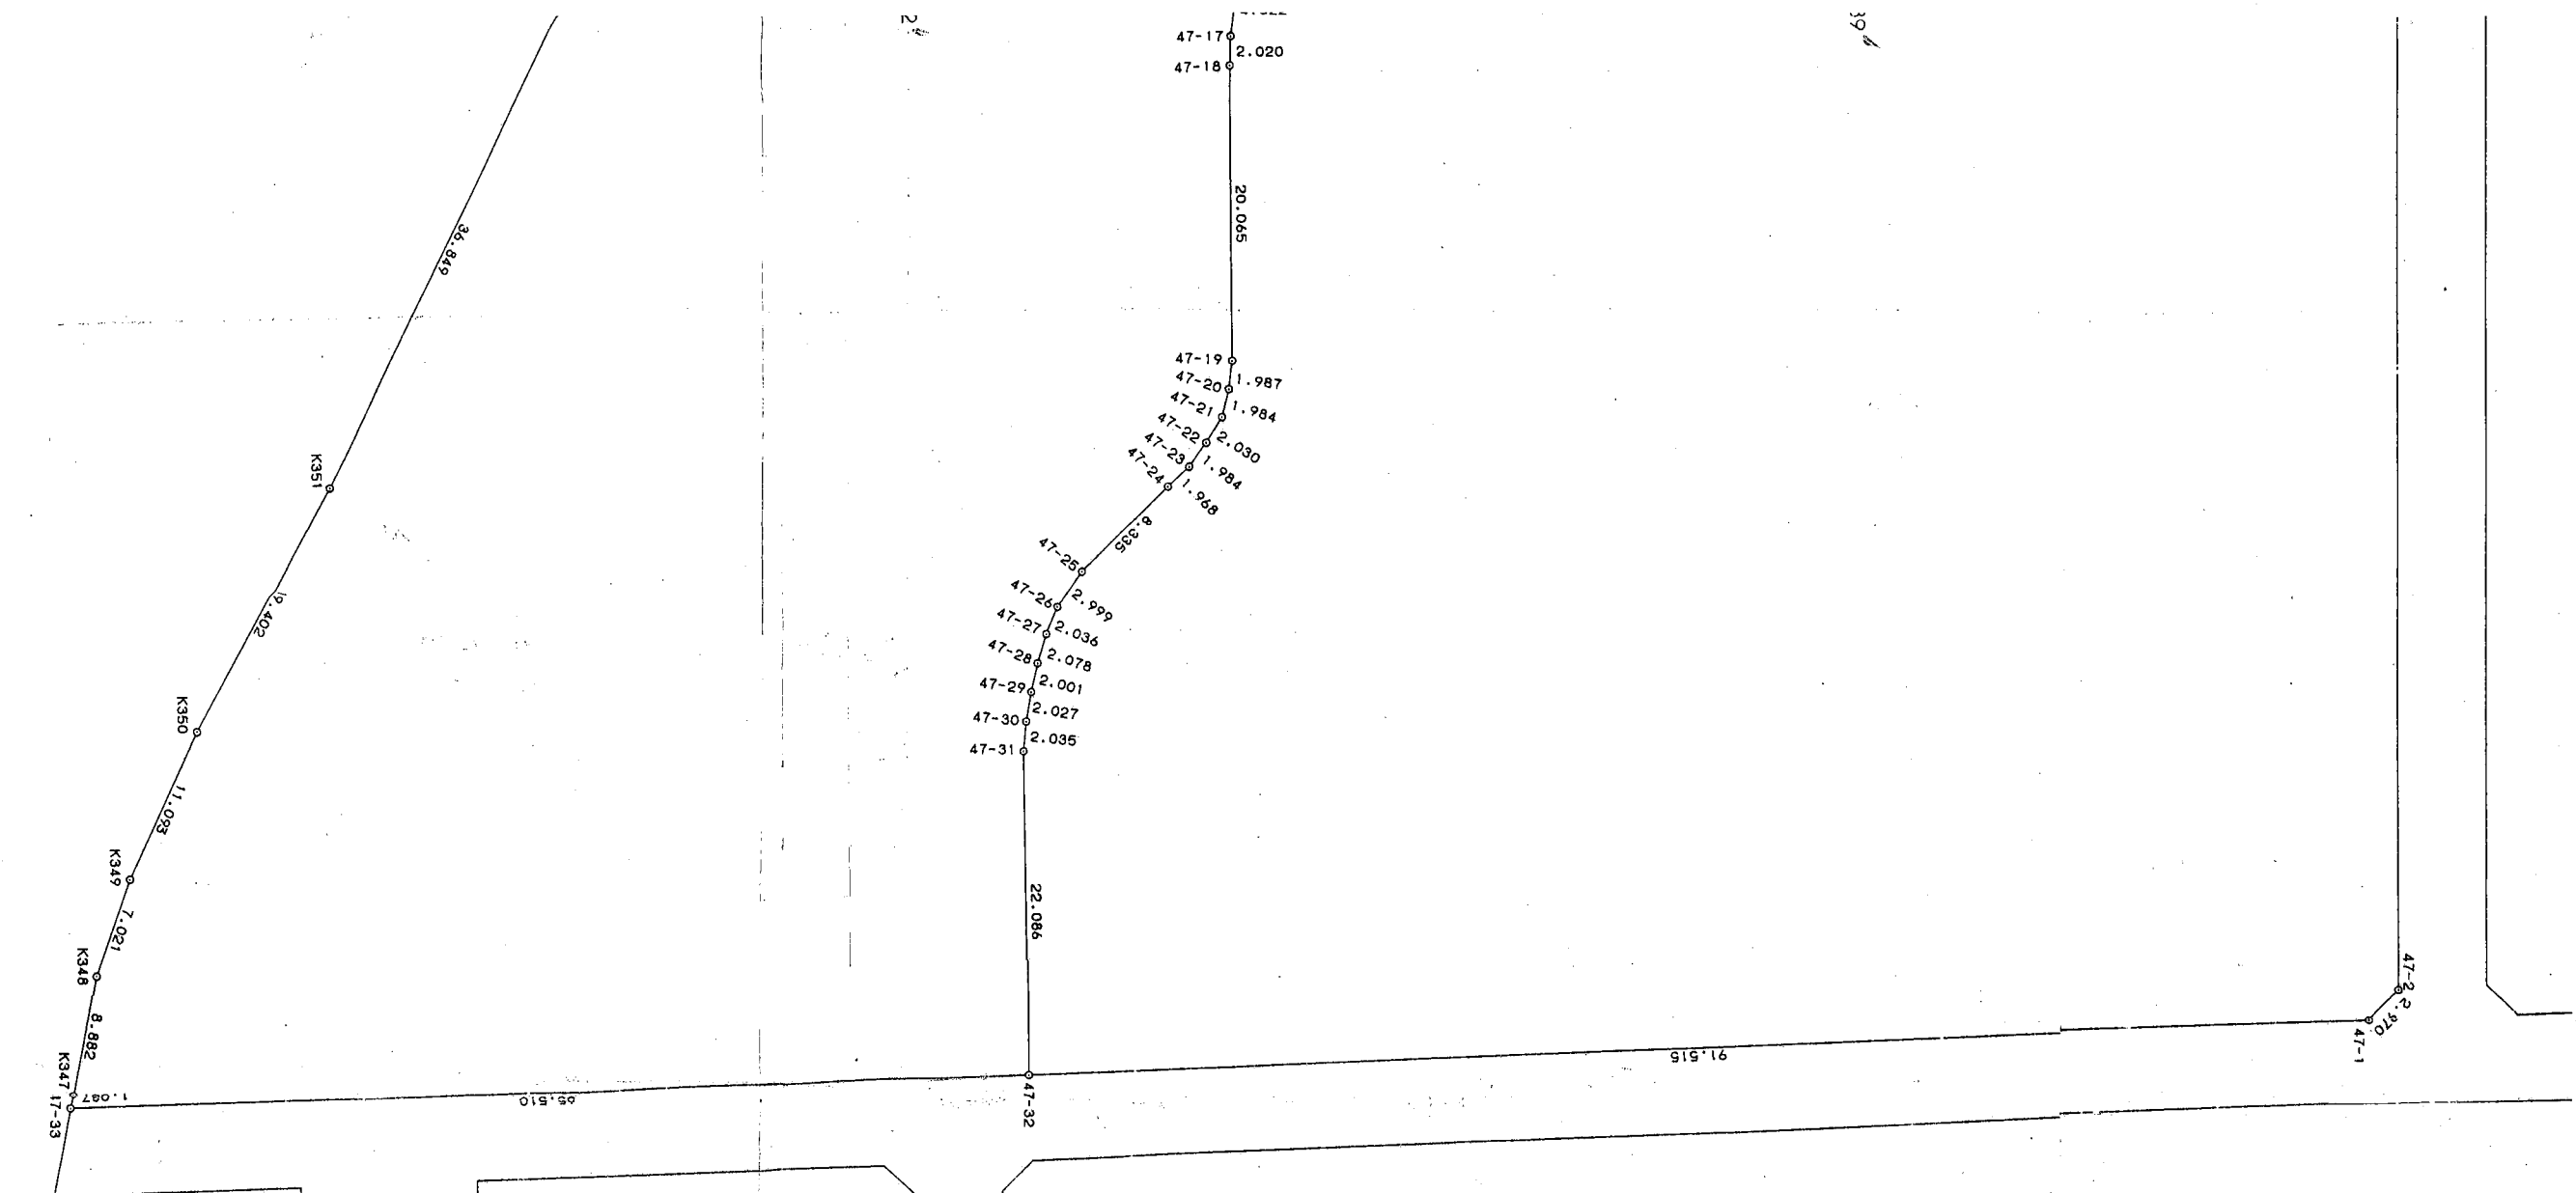

* * *

直 角 座 標 法 面 積 計 算 書

* * *

地 番 : 47-1

No	Xn	Yn	距離	方向角	測角	Xn+1-Xn-1	Yn+1-Yn-1	Yn*(Xn+1-Xn-1)	Xn*(Yn+1-Yn-1)
47-1	-54312.888	42931.629	2.970	231-22-44	136-09-23	6.476	-93.456	278025.229404	5075865.260928
47-2	-54314.742	42929.309	140.788	187-40-03	136-17-19	-141.383	-21.104	-6069474.494347	1146258.315168
47-3	-54454.271	42910.525	78.778	97-39-32	89-59-29	-150.028	59.291	-6437780.244700	-3228648.181861
47-4	-54464.770	42988.600	31.982	7-52-54	90-13-22	21.181	82.461	910541.536600	-4491219.398970
47-5	-54433.090	42992.986	6.008	7-51-05	179-58-11	37.631	5.207	1617869.056166	-283433.099630
47-6	-54427.139	42993.807	1.999	7-43-10	179-52-05	7.932	1.089	341026.877124	-59271.154371
47-7	-54425.158	42994.075	4.016	6-35-08	178-51-58	5.971	0.729	256717.621825	-39675.940182
47-8	-54421.168	42994.536	2.026	4-43-18	178-08-10	6.010	0.627	258397.161360	-34122.072336
47-9	-54419.148	42994.702	12.013	3-37-06	178-53-48	14.009	0.925	602312.780318	-50337.711900
47-10	-54407.159	42995.461	3.996	4-17-27	180-40-21	15.974	1.058	686809.494014	-57562.774222
47-11	-54403.174	42995.760	2.002	5-49-35	181-32-08	5.977	0.502	256985.657520	-27310.393348
47-12	-54401.182	42995.963	2.005	9-53-48	184-04-13	3.967	0.547	170564.985221	-29757.446554
47-13	-54399.207	42996.307	2.003	14-23-11	184-29-23	3.915	0.842	168330.541905	-45804.132294
47-14	-54397.267	42996.805	1.997	17-22-22	182-59-11	3.846	1.094	165365.712030	-59510.610098
47-15	-54395.361	42997.401	2.027	16-23-58	179-01-36	3.850	1.169	165539.993850	-63588.177009
47-16	-54393.417	42997.974	4.022	14-16-52	177-52-54	5.842	1.565	251194.164108	-85125.697605
47-17	-54389.519	42998.966	2.020	9-29-11	175-12-19	5.890	1.325	253263.909740	-72066.112675
47-18	-54387.527	42999.299	20.065	7-46-05	178-16-54	21.872	3.045	940480.667728	-165610.019715
47-19	-54367.647	43002.011	1.987	14-44-25	186-58-20	21.802	3.217	937529.843822	-174900.720399
47-20	-54365.725	43002.516	1.984	21-43-18	186-58-53	3.765	1.239	161904.472740	-67359.133275
47-21	-54363.882	43003.250	2.030	38-59-46	197-16-28	3.421	2.012	147114.118250	-109380.130584
47-22	-54362.304	43004.528	1.984	43-49-51	184-50-05	3.009	2.652	129400.624752	-144168.830208
47-23	-54360.873	43005.902	1.968	55-50-43	192-00-52	2.536	3.003	109062.967472	-163245.701619
47-24	-54359.768	43007.531	8.335	52-50-12	176-59-29	6.140	8.271	264066.240340	-449609.641128
47-25	-54354.733	43014.173	2.999	43-08-11	170-17-59	7.223	8.692	310691.371579	-472451.339236

* * *

直角座標法面積計算書

❖ ❖ ❖

[illegible]

* * *

直 角 座 標 法 面 積 計 算 書

* * *

地 番 : 47-2

No	Xn	Yn	距離	方向角	測角	Xn+1-Xn-1	Yn+1-Yn-1	Yn*(Xn+1-Xn-1)	Xn*(Yn+1-Yn-1)
47-4	-54464.770	42988.600	31.982	7-52-54	270-12-43	38.748	-48.098	1665722.272800	2619646.507460
47-5	-54433.090	42992.986	6.008	7-51-05	179-58-11	37.631	5.207	1617869.056166	-283433.099630
47-6	-54427.139	42993.807	1.999	7-43-10	179-52-05	7.932	1.089	341026.877124	-59271.154371
47-7	-54425.158	42994.075	4.016	6-35-08	178-51-58	5.971	0.729	256717.621825	-39675.940182
47-8	-54421.168	42994.536	2.026	4-43-18	178-08-10	6.010	0.627	258397.161360	-34122.072336
47-9	-54419.148	42994.702	12.013	3-37-06	178-53-48	14.009	0.925	602312.780318	-50337.711900
47-10	-54407.159	42995.461	3.996	4-17-27	180-40-21	15.974	1.058	686809.494014	-57562.774222
47-11	-54403.174	42995.760	2.002	5-49-35	181-32-08	5.977	0.502	256985.657520	-27310.393348
47-12	-54401.182	42995.963	2.005	9-53-48	184-04-13	3.967	0.547	170564.985221	-29757.446554
47-13	-54399.207	42996.307	2.003	14-23-11	184-29-23	3.915	0.842	168330.541905	-45804.132294
47-14	-54397.267	42996.805	1.997	17-22-22	182-59-11	3.846	1.094	165365.712030	-59510.610098
47-15	-54395.361	42997.401	2.027	16-23-58	179-01-36	3.850	1.169	165539.993850	-63588.177009
47-16	-54393.417	42997.974	4.022	14-16-52	177-52-54	5.842	1.565	251194.164108	-85125.697605
47-17	-54389.519	42998.966	2.020	9-29-11	175-12-19	5.890	1.325	253263.909740	-72066.112675
47-18	-54387.527	42999.299	20.065	7-46-05	178-16-54	21.872	3.045	940480.667728	-165610.019715
47-19	-54367.647	43002.011	1.987	14-44-25	186-58-20	21.802	3.217	937529.843822	-174900.720399
47-20	-54365.725	43002.516	1.984	21-43-18	186-58-53	3.765	1.239	161904.472740	-67359.133275
47-21	-54363.882	43003.250	2.030	38-59-46	197-16-28	3.421	2.012	147114.118250	-109380.130584
47-22	-54362.304	43004.528	1.984	43-49-51	184-50-05	3.009	2.652	129400.624752	-144168.830208
47-23	-54360.873	43005.902	1.968	55-50-43	192-00-52	2.536	3.003	109062.967472	-163245.701619
47-24	-54359.768	43007.531	8.335	52-50-12	176-59-29	6.140	8.271	264066.240340	-449609.641128
47-25	-54354.733	43014.173	2.999	43-08-11	170-17-59	7.223	8.692	310691.371579	-472451.339236
47-26	-54352.545	43016.223	2.036	30-29-24	167-21-13	3.943	3.083	169612.967289	-167568.896235
47-27	-54350.790	43017.256	2.078	24-28-47	173-59-23	3.646	1.894	156840.915376	-102940.396260
47-28	-54348.899	43018.117	2.001	20-53-38	176-24-51	3.760	1.575	161748.119920	-85599.515925

* * * 直 角 座 標 法 面 積 計 算 書 * * *									
No	Xn	Yn	距離	方向角	測角	Xn+1-Xn-1	Yn+1-Yn-1	Yn*(Xn+1-Xn-1)	Xn*(Yn+1-Yn-1)
47-29	-54347.030	43018.831	2.027	17-48-03	176-54-25	3.798	1.333	163385.520138	-72444.590990
47-30	-54345.101	43019.450	2.035	13-17-44	175-29-41	3.910	1.087	168206.049500	-59073.124787
47-31	-54343.120	43019.918	22.086	7-24-17	174-06-33	23.883	3.315	1027444.701594	-180147.442800
47-32	-54321.218	43022.765	65.510	95-12-54	267-48-37	15.947	68.086	686084.033455	-3698514.448748
47-33	-54327.173	43088.004	1.037	197-40-10	282-27-16	-6.943	64.924	-299160.011772	-3527137.379852
K347	-54328.161	43087.689	8.882	197-46-27	180-06-17	-9.446	-3.026	-407006.310294	164397.015186
K348	-54336.619	43084.978	7.021	206-46-27	189-00-00	-14.726	-5.874	-634469.386028	319173.300006
K349	-54342.887	43081.815	11.093	212-22-02	185-35-35	-15.638	-9.102	-673713.422970	494628.957474
K350	-54352.257	43075.876	19.402	216-14-48	183-52-46	-25.017	-17.410	-1077629.189892	946272.794370
K351	-54367.904	43064.405	36.849	214-00-41	177-45-53	-46.192	-32.083	-1989230.995760	1744285.464032
K352	-54398.449	43043.793	18.681	216-16-49	182-16-08	-45.605	-31.667	-1963012.179765	1722635.684483
K353	-54413.509	43032.738	10.095	214-50-46	178-33-57	-23.344	-16.822	-1004556.235872	915344.048398
K354	-54421.793	43026.971	5.442	209-36-49	174-46-03	-13.016	-8.456	-560039.054536	460190.681608
K355	-54426.525	43024.282	7.266	190-56-29	161-19-40	-11.866	-4.069	-510526.130212	221461.530225
K356	-54433.659	43022.902	6.865	168-17-18	157-20-49	-13.856	0.014	-596125.330112	-762.071226
K357	-54440.381	43024.296	5.481	165-36-19	177-19-01	-12.032	2.757	-517668.329472	-150092.130417
K358	-54445.691	43025.659	6.268	158-43-58	173-07-39	-11.151	3.636	-479779.123509	-197964.532476
K359	-54451.532	43027.932	7.927	157-34-02	178-50-04	-13.168	5.298	-566591.808576	-288484.216536
K360	-54458.859	43030.957	13.334	143-33-44	165-59-42	-18.054	10.945	-776880.897678	-596052.211755
K361	-54469.586	43038.877	4.240	95-53-51	132-20-07	-11.163	12.138	-480442.983951	-661151.834868
K362	-54470.022	43043.095	0.081	134-21-44	218-27-53	-0.492	4.276	-21177.202740	-232913.814072
47-35	-54470.078	43043.153	2.716	229-36-48	275-15-04	-1.816	-2.011	-78166.365848	109539.326858
47-34	-54471.838	43041.084	52.957	277-40-11	228-03-23	5.308	-54.553	228462.073872	2971602.178414

* * *

直 角 座 標 法 面 積 計 算 書

* * *

442.878

倍面積	14040.043179
面積	7020.0215895
坪數	2123.55