


大網白里町瑞穂土地区画整理事業

画地確定図

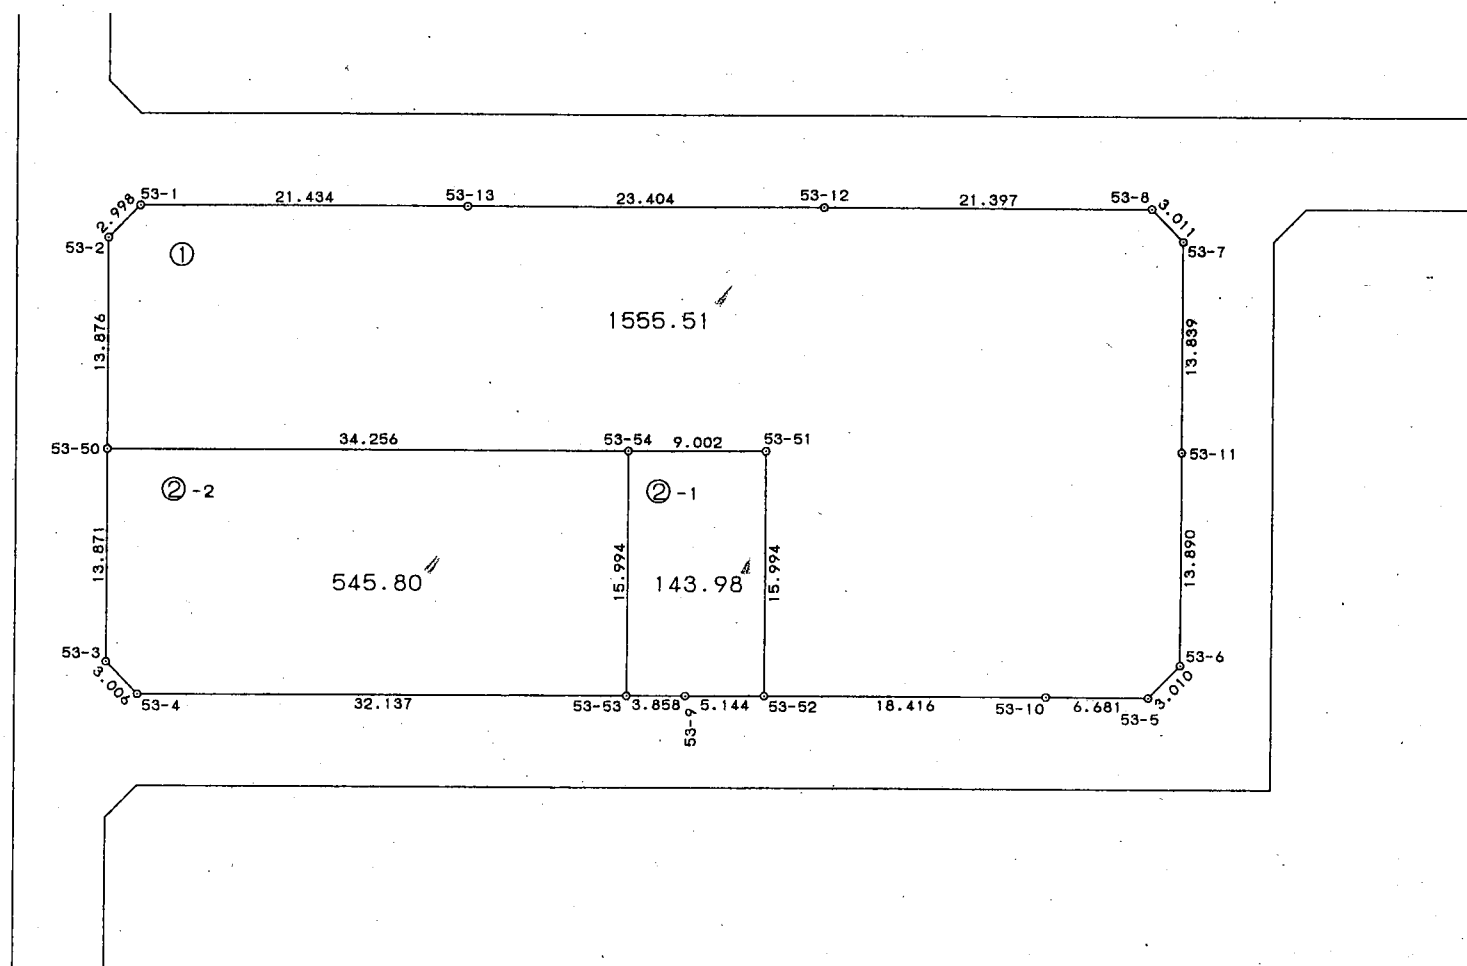

S=1:500



* * * 直 角 座 標 法 面 積 計 算 書 * * *

地 番 : 53-1

No	Xn	Yn	距離	方向角	測角	Xn+1-Xn-1	Yn+1-Yn-1	Yn*(Xn+1-Xn-1)	Xn*(Yn+1-Yn-1)
53-1	-54607.836	42844.406	2.998	232-30-33	134-51-00	1.032	-23.622	44215.426992	1289946.301992
53-2	-54609.661	42842.027	13.876	187-39-15	135-08-42	-15.577	-4.227	-667350.254579	230835.037047
53-50	-54623.413	42840.179	34.256	97-38-41	89-59-26	-18.309	32.104	-784360.837311	-1753630.050952
53-54	-54627.970	42874.131	9.002	97-38-41	180-00-00	-5.755	42.874	-246740.623905	-2342119.585780
53-51	-54629.168	42883.053	15.994	187-38-41	270-00-00	-17.049	6.795	-731113.170597	-371205.196560
53-52	-54645.019	42880.926	18.416	97-38-38	89-59-57	-18.301	16.125	-784763.826726	-881150.931375
53-10	-54647.469	42899.178	6.681	97-59-13	180-20-35	-3.378	24.869	-144913.423284	-1359027.906561
53-5	-54648.397	42905.795	3.010	52-13-56	134-14-43	0.915	8.996	39258.802425	-491616.979412
53-6	-54646.554	42908.174	13.890	7-37-54	135-23-58	15.610	4.224	669796.596140	-230827.044096
53-11	-54632.787	42910.019	13.839	7-39-42	180-01-48	27.482	3.690	1179253.142158	-201594.984030
53-7	-54619.072	42911.864	3.011	322-57-44	135-18-02	16.119	0.031	691696.335816	-1693.191232
53-8	-54616.668	42910.050	21.397	277-40-19	134-42-35	5.261	-23.020	225749.773050	1257275.697360
53-12	-54613.811	42888.844	23.404	277-39-25	179-59-06	5.975	-44.401	256260.842900	2424907.822211
53-13	-54610.693	42865.649	21.434	277-39-33	180-00-08	5.975	-44.438	256122.252775	2426789.975534
			201.208					倍面積	-3111.035854
							面積		1555.5179270
							坪數		470.54

❖ ❖ ❖

直角座標法面積計算書

* * *

地番 : 53-2-2

[illegible]