




画地确定图

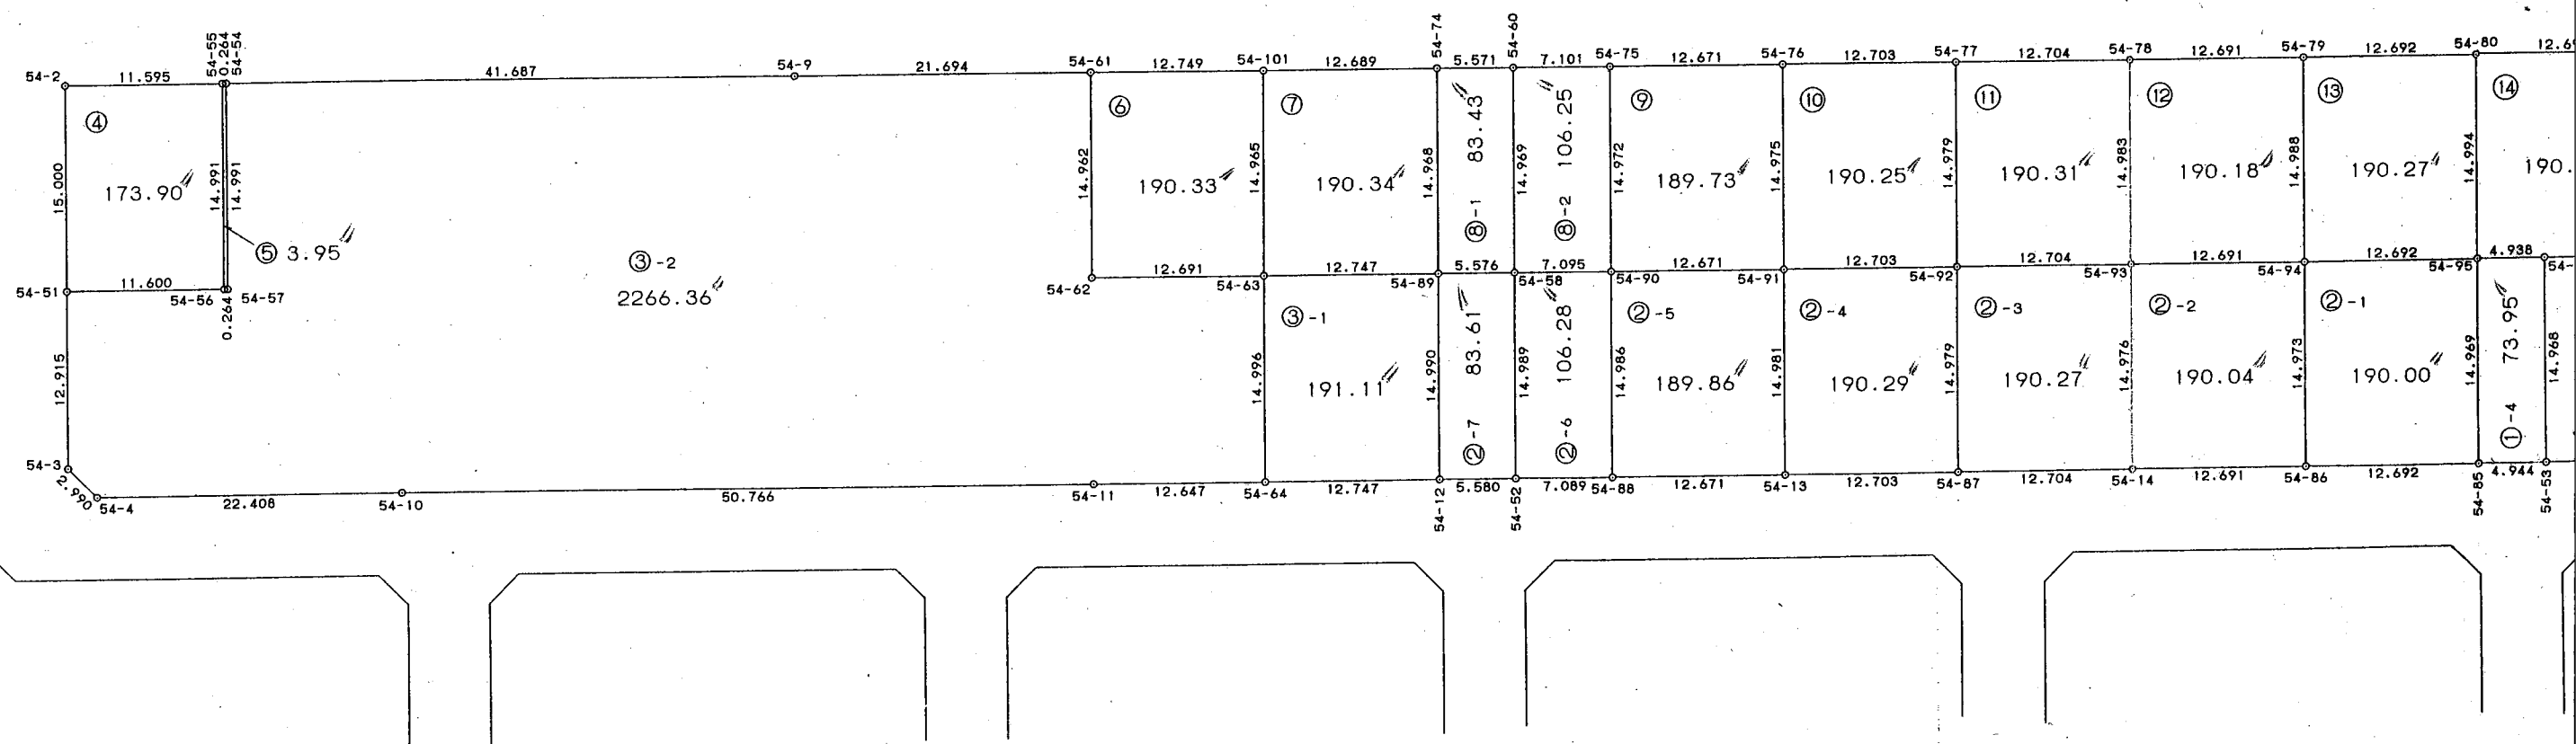

画地确定图

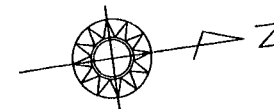

S= 1 : 500

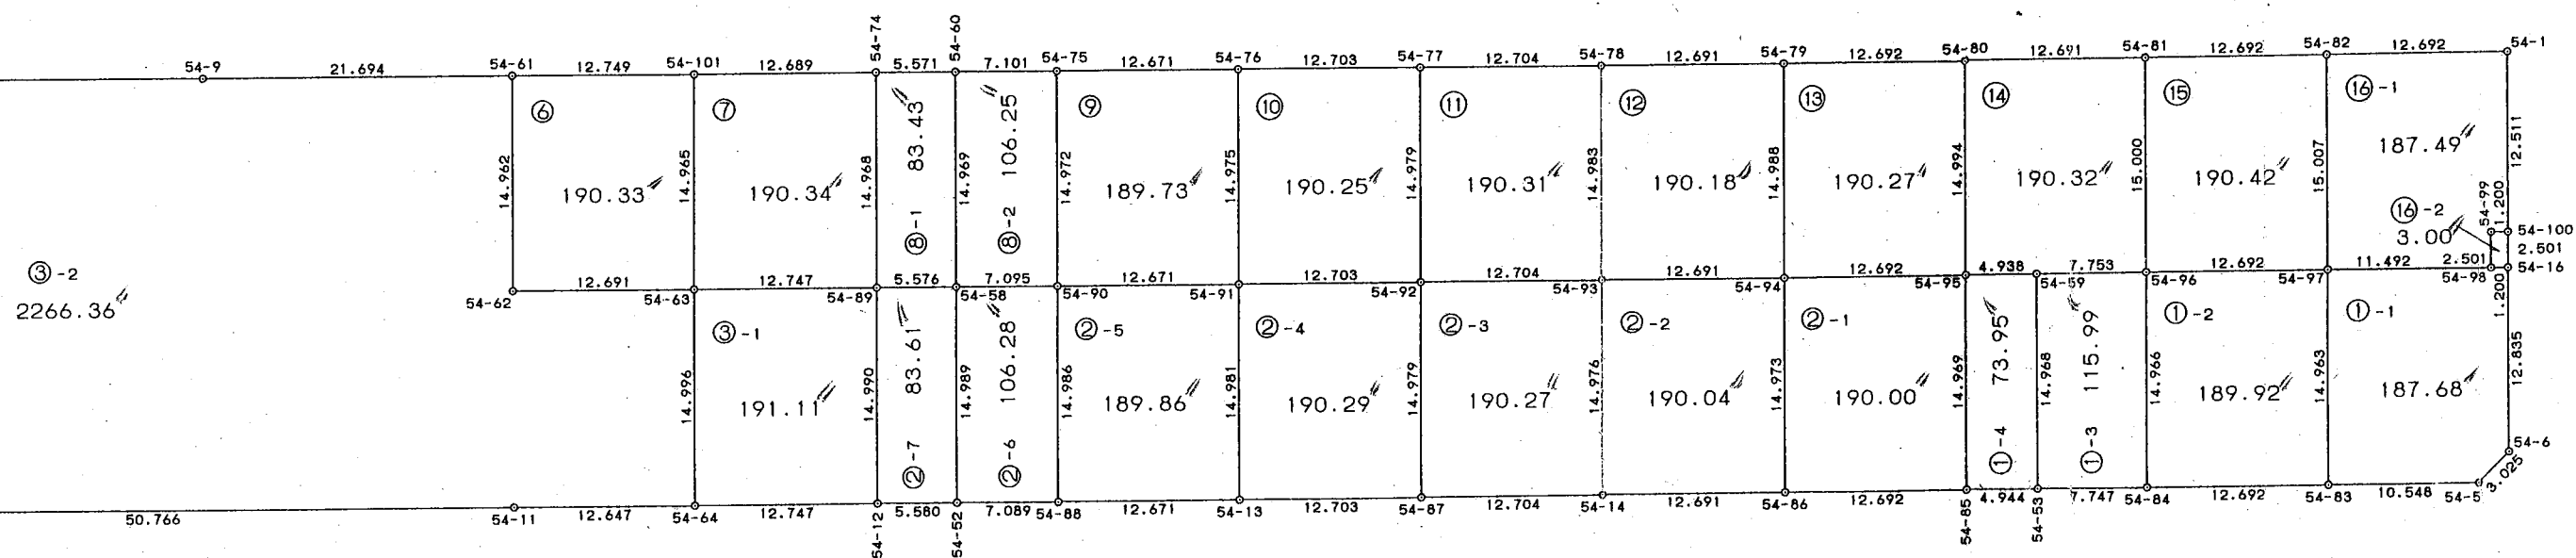

✱ ✱ ✱

地 番 : 54-1-1

[illegible]

❖ ❖ ❖

地番 : 54-2-4

[illegible]

* * * 直 角 座 標 法 面 積 計 算 書 * * *

地 番 : 54-3-2

No	Xn	Yn	距離	方向角	測角	Xn+1-Xn-1	Yn+1-Yn-1	Yn*(Xn+1-Xn-1)	Xn*(Yn+1-Yn-1)
54-61	-54590.501	42808.319	21.694	187-39-57	89-59-07	-19.500	-17.722	-834762.220500	967452.858722
54-9	-54612.001	42805.425	41.687	187-43-24	180-03-27	-62.809	-8.496	-2688565.938825	463983.560496
54-54	-54653.310	42799.823	14.991	97-39-40	89-56-16	-43.307	9.255	-1853531.934661	-505816.384050
54-57	-54655.308	42814.680	0.264	187-40-40	270-01-00	-2.260	14.822	-96761.176800	-810100.975176
54-56	-54655.570	42814.645	11.600	187-40-39	179-59-59	-11.757	-1.585	-503371.781265	86629.078450
54-51	-54667.065	42813.095	12.915	97-40-46	90-00-07	-13.221	11.249	-566031.928995	-614949.814185
54-3	-54668.791	42825.894	2.990	52-49-46	135-09-00	0.081	15.181	3468.897414	-829926.916171
54-4	-54666.984	42828.276	22.408	7-37-06	134-47-20	24.017	5.353	1028606.704692	-292632.365352
54-10	-54644.774	42831.247	50.766	7-40-05	180-02-59	72.522	9.745	3106207.694934	-532513.322630
54-11	-54594.462	42838.021	12.647	7-39-04	179-58-59	62.847	8.458	2692241.105787	-461759.959596
54-64	-54581.927	42839.705	14.996	277-40-42	90-01-38	14.538	-13.178	622803.631290	719280.634006
54-63	-54579.924	42824.843	12.691	187-40-42	90-00-00	-10.574	-16.558	-452829.889882	903734.381592
54-62	-54592.501	42823.147	14.962	277-40-50	270-00-08	-10.577	-16.524	-452940.425819	902086.486524
			234.611					倍面積	-4532.737370
							面積		2266.3686850
							坪數		685.57

* * *

地番 : 54-5

[illegible]

* * * 直 角 座 標 法 面 積 計 算 書 * * *

地 番 : 54-6

No	Xn	Yn	距離	方向角	測角	Xn+1-Xn-1	Yn+1-Yn-1	Yn*(Xn+1-Xn-1)	Xn*(Yn+1-Yn-1)
54-61	-54590.501	42808.319	14.962	97-40-50	90-00-53	-14.635	13.127	-626499.748565	-716609.506627
54-62	-54592.501	42823.147	12.691	7-40-42	89-59-52	10.577	16.524	452940.425819	-902086.486524
54-63	-54579.924	42824.843	14.965	277-54-06	90-13-24	14.635	-13.127	626741.577305	716470.662348
54-101	-54577.866	42810.020	12.749	187-39-57	89-45-51	-10.577	-16.524	-452801.581540	901844.657784
			55.367					倍面積	-380.673019
							面積		190.3365095
							坪數		57.57

* * * 直 角 座 標 法 面 積 計 算 書 * * *

地 番 : 54-10

No	Xn	Yn	距離	方向角	測角	Xn+1-Xn-1	Yn+1-Yn-1	Yn*(Xn+1-Xn-1)	Xn*(Yn+1-Yn-1)
54-76	-54540.174	42815.093	14.975	97-41-01	90-01-05	-14.592	13.146	-624757.837056	-716985.127404
54-91	-54542.176	42829.934	12.703	7-41-01	90-00-00	10.587	16.539	453440.511258	-902073.048864
54-92	-54529.587	42831.632	14.979	277-41-01	90-00-00	14.592	-13.146	624999.174144	716845.950702
54-77	-54527.584	42816.788	12.703	187-39-56	89-58-55	-10.587	-16.539	-453301.334556	901831.711776
			55.360					倍面積	-380.513790
							面積		190.2568950
							坪數		57.55

* * *

直角座標法面積計算書

❖ ❖ ❖

地番 : 54-12

[illegible]

直 角 座 標 法 面 積 計 算 書

地 番 : 54-15

[illegible]

