



大網白里町瑞穂土地区画整理事業

画地確定図

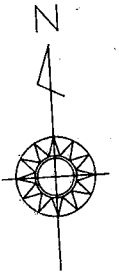

S=1:500

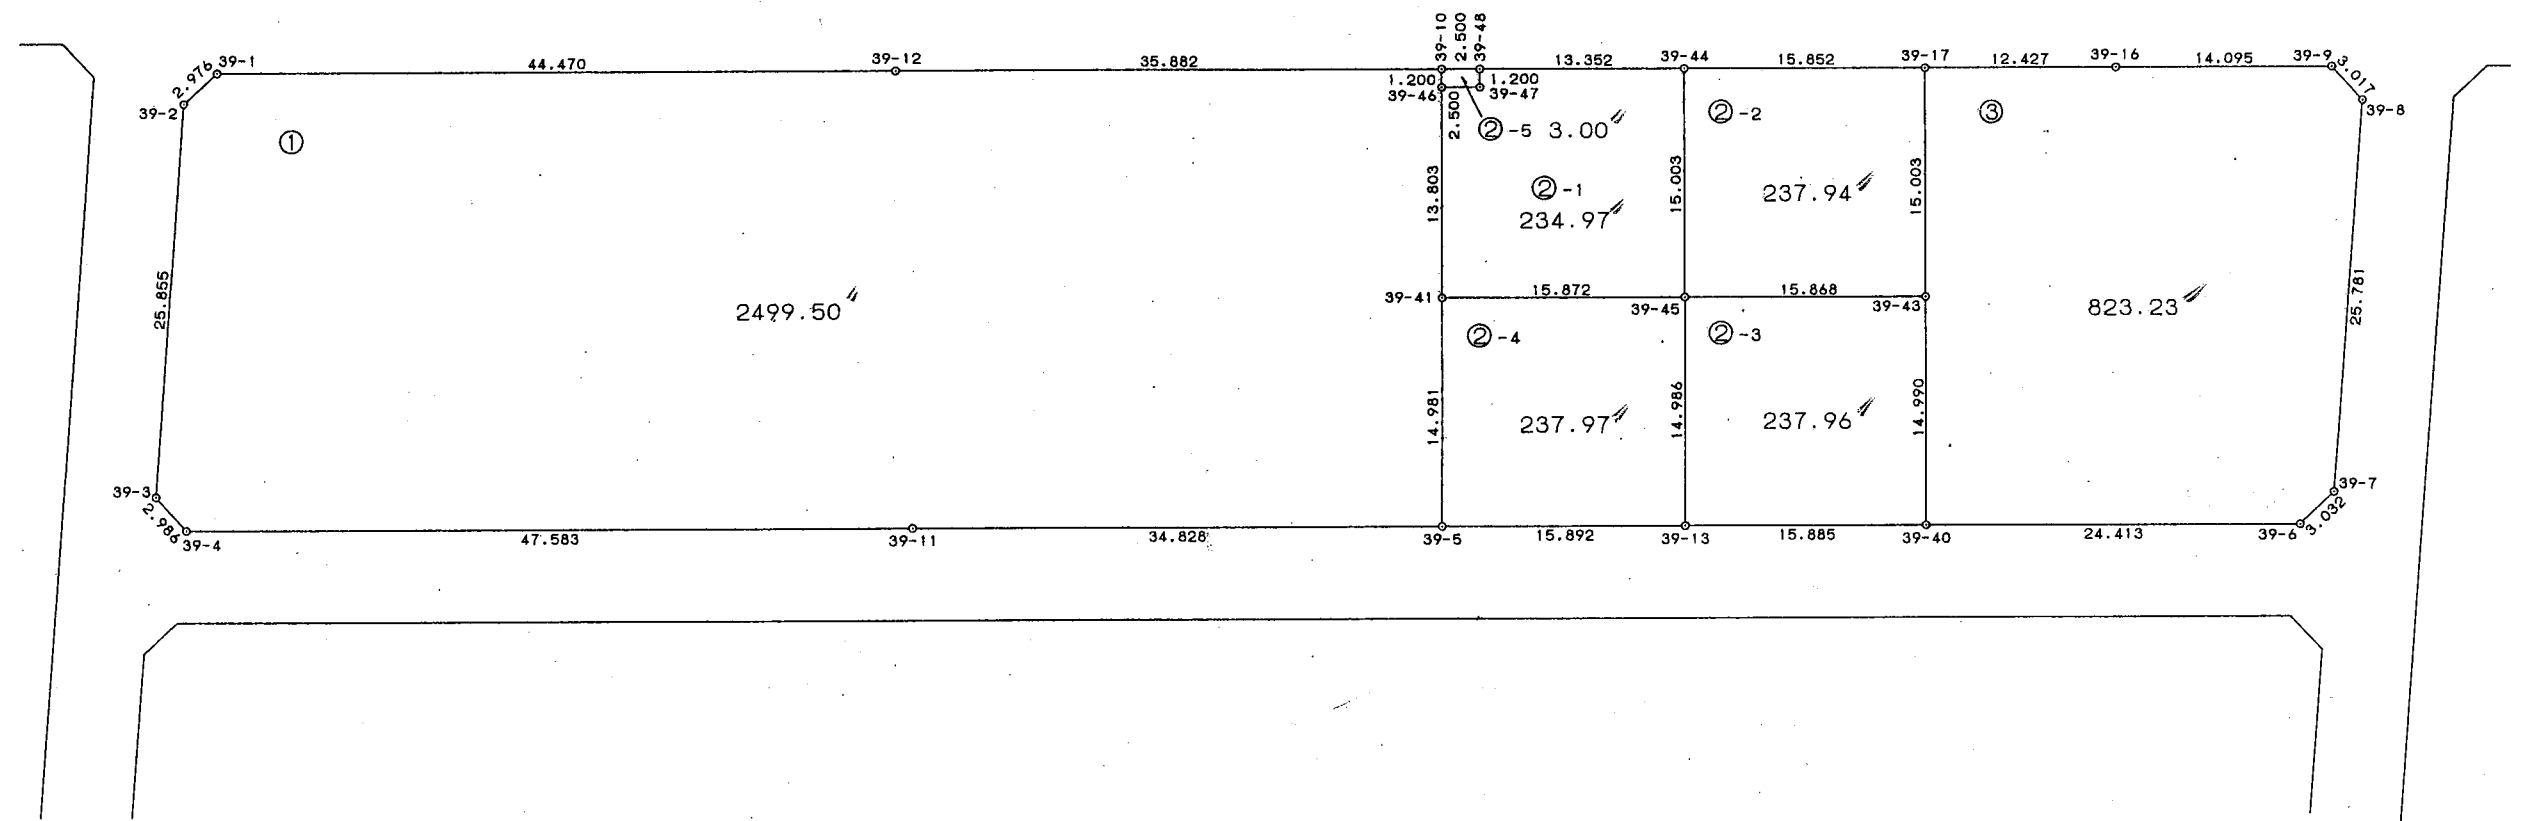

* * * 直 角 座 標 法 面 積 計 算 書 * * *

地 番 : 39-3

No	Xn	Yn	距離	方向角	測角	Xn+1-Xn-1	Yn+1-Yn-1	Yn*(Xn+1-Xn-1)	Xn*(Yn+1-Yn-1)
39-17	-54117.636	43023.084	15.003	183-17-27	89-50-08	-14.229	-13.266	-612175.462236	717924.559176
39-43	-54132.614	43022.222	14.990	183-17-27	180-00-00	-29.944	-1.722	-1288257.415568	93216.361308
39-40	-54147.580	43021.362	24.413	93-27-03	90-09-36	-16.435	23.508	-707056.084470	-1272901.310640
39-6	-54149.049	43045.730	3.032	49-37-43	136-10-40	0.495	26.679	21307.636350	-1444642.478271
39-7	-54147.085	43048.041	25.781	7-40-04	138-02-21	27.515	5.750	1184466.848115	-311345.738750
39-8	-54121.534	43051.480	3.017	320-26-10	132-46-06	27.877	1.518	1200146.107960	-82156.488612
39-9	-54119.208	43049.559	14.095	273-20-51	132-54-41	3.149	-15.992	135563.061291	865474.374336
39-16	-54118.385	43035.488	12.427	273-27-19	180-06-28	1.572	-26.475	67651.787136	1432784.242875
			112.758					倍面積	-1646.478578
								面積	823.2392890
								坪數	249.02

