



大網白里町瑞穂土地区画整理事業

画地確定図

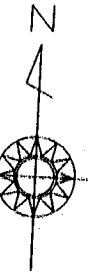

S=1:500

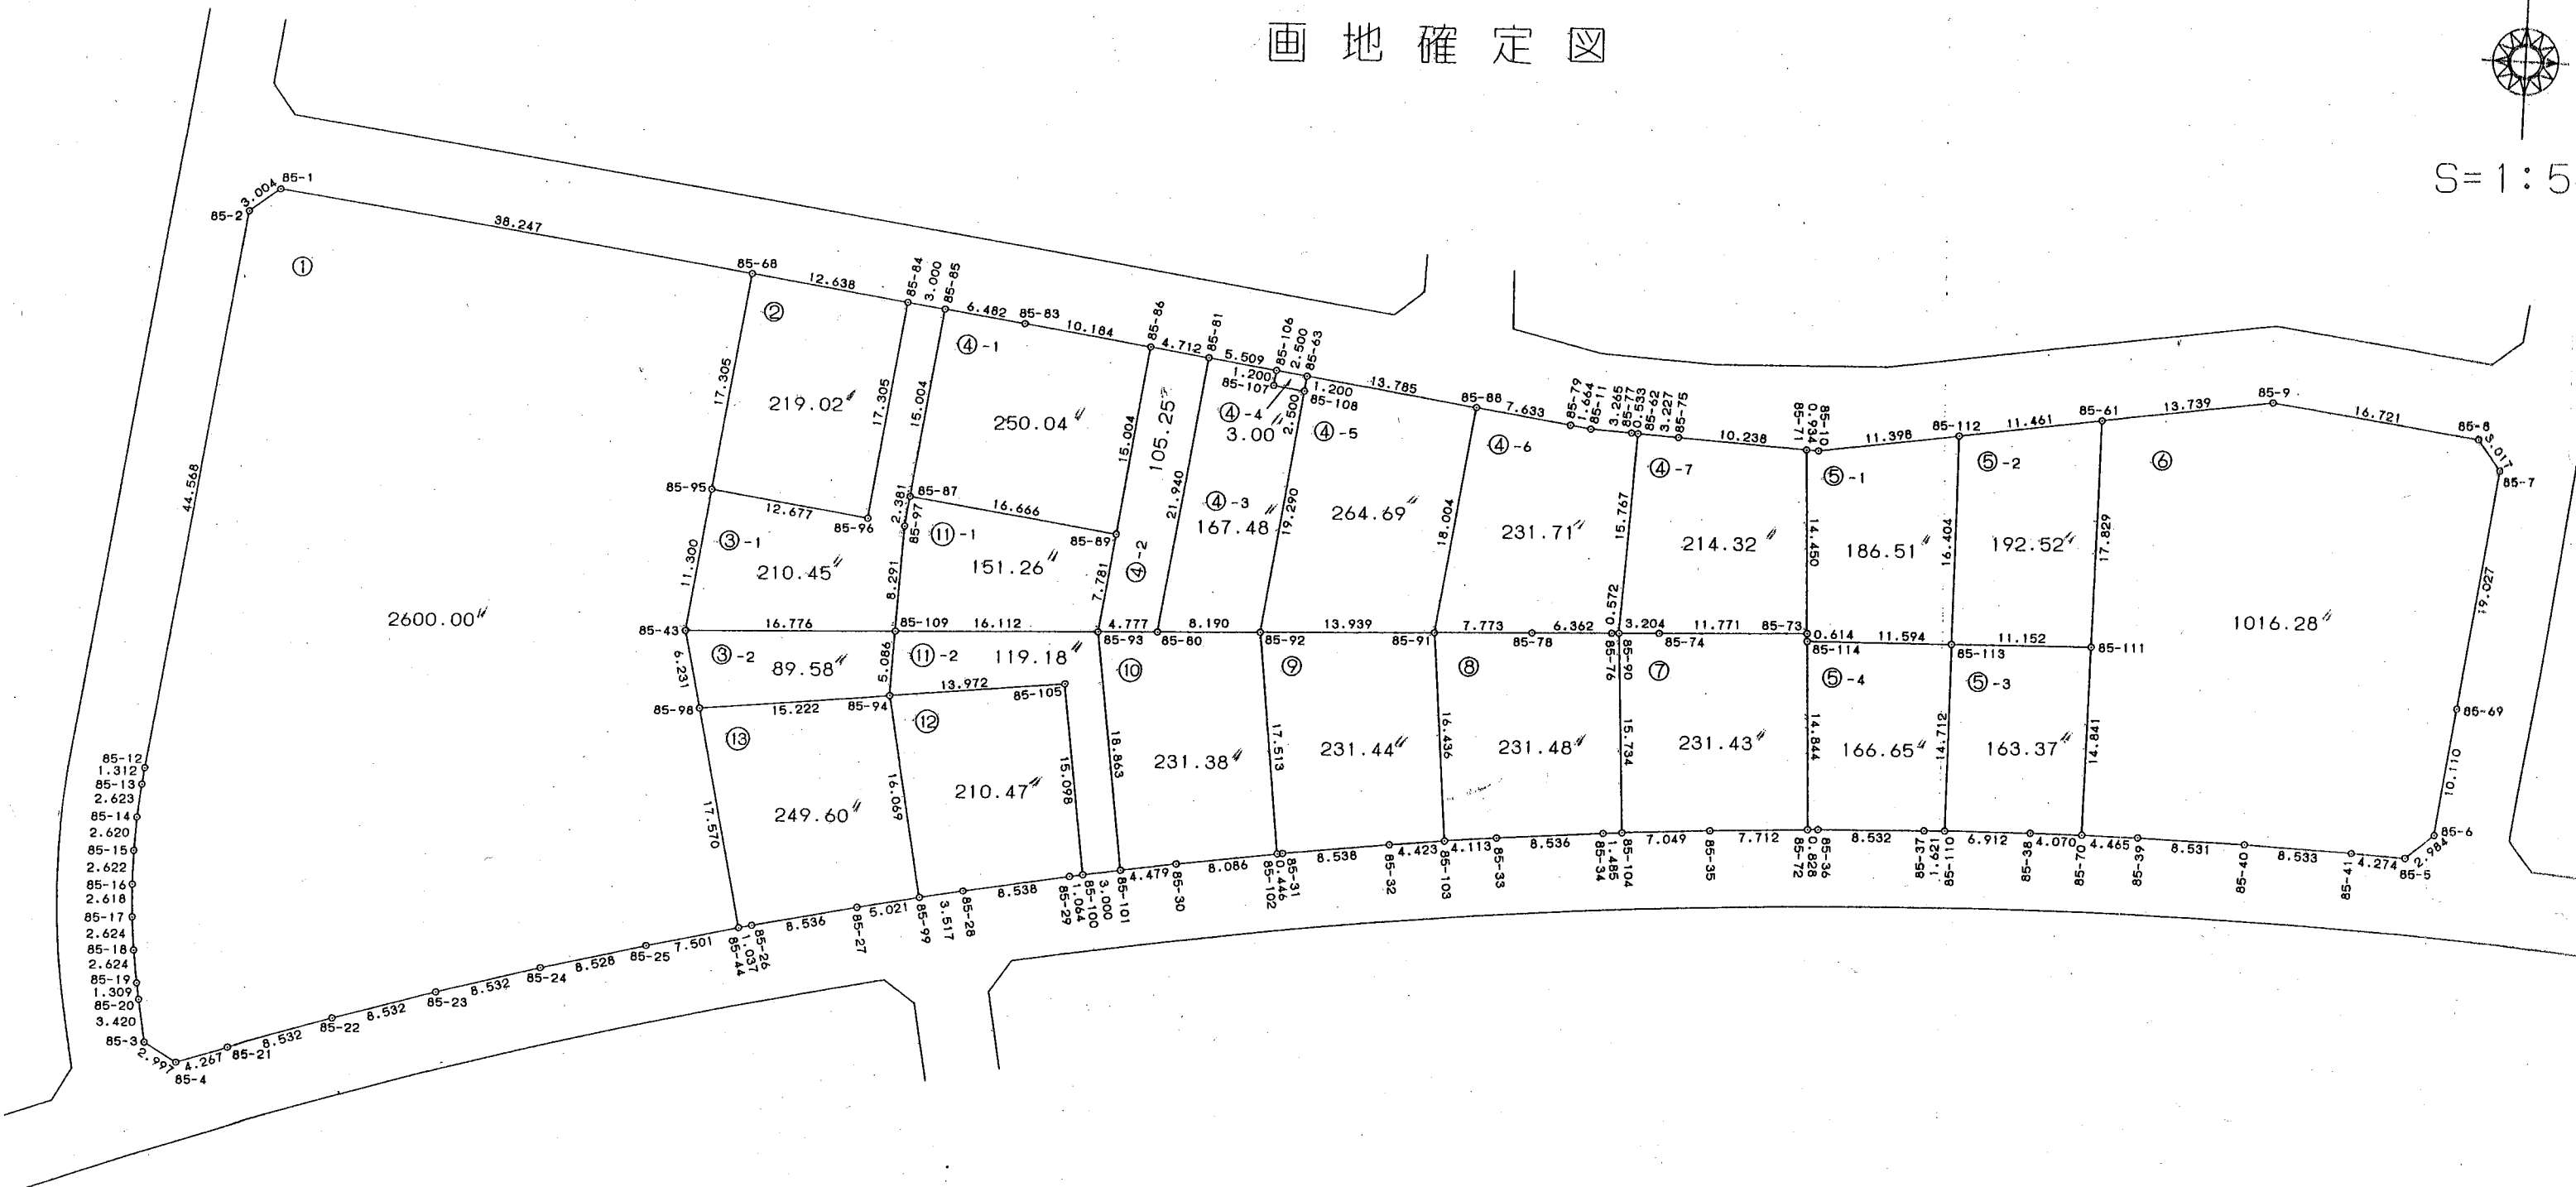

* * * 直 角 座 標 法 面 積 計 算 書 * * *

地 番 : 85-1

No	Xn	Yn	距離	方向角	測角	Xn+1-Xn-1	Yn+1-Yn-1	Yn*(Xn+1-Xn-1)	Xn*(Yn+1-Yn-1)
85-1	-54172.799	42590.598	3.004	232-36-00	134-56-25	3.274	-40.292	139441.617852	2182730.417308
85-2	-54174.623	42588.212	44.568	187-39-43	135-03-43	-45.994	-8.329	-1958802.222728	451220.434967
85-12	-54218.793	42582.269	1.312	186-47-56	179-08-13	-45.473	-6.098	-1936343.518237	330626.199714
85-13	-54220.096	42582.114	2.623	185-23-28	178-35-32	-3.914	-0.401	-166666.394196	21742.258496
85-14	-54222.707	42581.868	2.620	182-09-47	176-46-19	-5.228	-0.345	-222618.005904	18706.833915
85-15	-54225.324	42581.769	2.622	179-43-35	177-33-48	-5.240	-0.087	-223128.469560	4717.603188
85-16	-54227.947	42581.781	2.618	176-59-50	177-16-15	-5.237	0.150	-223000.787097	-8134.192050
85-17	-54230.561	42581.919	2.624	174-04-37	177-04-47	-5.225	0.408	-222490.526775	-22126.068888
85-18	-54233.172	42582.189	2.624	171-19-24	177-14-47	-5.204	0.666	-221597.711556	-36119.292552
85-19	-54235.765	42582.585	1.309	169-46-53	178-27-29	-3.881	0.628	-165263.012385	-34060.060420
85-20	-54237.053	42582.817	3.420	169-04-15	179-17-22	-4.646	0.881	-197839.767782	-47782.843693
85-3	-54240.411	42583.466	2.997	120-10-15	131-06-00	-4.864	3.240	-207125.978624	-175738.931640
85-4	-54241.917	42586.057	4.267	71-34-03	131-23-48	-0.157	6.639	-6686.010949	-360112.086963
85-21	-54240.568	42590.105	8.532	72-23-31	180-49-28	3.930	12.180	167379.112650	-660650.118240
85-22	-54237.987	42598.237	8.532	73-25-45	181-02-14	5.014	16.309	213587.560318	-884567.329983
85-23	-54235.554	42606.414	8.532	74-29-36	181-03-51	4.714	16.399	200846.635596	-889408.850046
85-24	-54233.273	42614.636	8.528	75-33-36	181-04-00	4.408	16.480	187845.315488	-893764.339040
85-25	-54231.146	42622.894	7.501	76-24-27	180-50-51	3.890	15.550	165803.057660	-843294.320300
85-44	-54229.383	42630.186	17.570	346-30-42	90-06-15	18.849	3.193	803536.375914	-173154.419919
85-98	-54212.297	42626.087	6.231	346-30-42	180-00-00	23.144	-5.552	986538.157528	300986.672944
85-43	-54206.239	42624.634	11.300	7-46-29	201-15-47	17.255	0.076	735488.059670	-4119.674164
85-95	-54195.042	42626.163	17.305	7-46-29	180-00-00	28.342	3.870	1208110.711746	-209734.812540
85-68	-54177.897	42628.504	38.247	277-39-35	89-53-06	22.243	-35.565	948185.814472	1926836.906805

*** 直角座標法面積計算書 ***

208.886

倍面積	-5200.013101
面積	2600.0065505
坪數	786.50

* * *

地 番 : 85-3-2

[illegible]

* * * 直 角 座 標 法 面 積 計 算 書 * * *

地 番 : 85-4-1

No	Xn	Yn	距離	方向角	測角	Xn+1-Xn-1	Yn+1-Yn-1	Yn*(Xn+1-Xn-1)	Xn*(Yn+1-Yn-1)
85-85	-54179.977	42644.003	15.004	187-38-39	90-00-00	-14.008	-8.420	-597357.194024	456195.406340
85-87	-54194.847	42642.007	16.666	97-38-39	90-00-00	-17.087	14.522	-728623.973609	-787017.568134
85-89	-54197.064	42658.525	15.004	7-38-39	90-00-00	12.653	18.513	539758.316825	-1003350.245832
85-86	-54182.194	42660.520	10.184	277-38-39	90-00-00	16.225	-8.098	692166.937000	438767.407012
85-83	-54180.839	42650.427	6.482	277-38-39	180-00-00	2.217	-16.517	94555.996659	894904.917763
			63.340					倍面積	-500.082851
							面積		250.0414255
							坪數		75.63

* * * 直 角 座 標 法 面 積 計 算 書 * * *

地 番 : 85-4-2

No	Xn	Yn	距離	方向角	測角	Xn+1-Xn-1	Yn+1-Yn-1	Yn*(Xn+1-Xn-1)	Xn*(Yn+1-Yn-1)
85-86	-54182.194	42660.520	15.004	187-38-39	90-00-00	-14.244	-6.666	-607656.446880	361178.505204
85-89	-54197.064	42658.525	7.781	187-38-39	180-00-00	-22.582	-3.030	-963314.811550	164217.103920
85-93	-54204.776	42657.490	4.777	87-27-05	79-48-26	-7.500	3.737	-319931.175000	-202563.247912
85-80	-54204.564	42662.262	21.940	7-40-17	100-13-12	21.956	7.701	936692.624472	-417429.347364
85-81	-54182.820	42665.191	4.712	277-38-39	89-58-22	22.370	-1.742	954420.322670	94386.472440
			54.214					倍面積	-210.513712
							面積		105.2568560
							坪數		31.84

* * * 直 角 座 標 法 面 積 計 算 書 * * *

地 番 : 85-4-3

No	Xn	Yn	距離	方向角	測角	Xn+1-Xn-1	Yn+1-Yn-1	Yn*(Xn+1-Xn-1)	Xn*(Yn+1-Yn-1)
85-81	-54182.820	42665.191	21.940	187-40-17	90-01-38	-21.011	-8.389	-896438.328101	454539.676980
85-80	-54204.564	42662.262	8.190	87-27-05	79-46-48	-21.380	5.253	-912119.161560	-284736.574692
85-92	-54204.200	42670.444	19.290	7-31-42	100-04-37	19.488	10.710	831561.612672	-580526.982000
85-108	-54185.076	42672.972	2.500	277-38-39	90-06-57	19.457	0.050	830288.016204	-2709.253800
85-107	-54184.743	42670.494	1.200	7-31-43	269-53-04	1.523	-2.321	64987.162362	125762.788503
85-106	-54183.553	42670.651	5.509	277-38-39	90-06-56	1.923	-5.303	82055.661873	287335.381559
			58.629					倍面積	-334.963450
								面積	167.4817250
								坪數	50.66

* * * 直 角 座 標 法 面 積 計 算 書 * * *

地 番 : 85-4-4

No	Xn	Yn	距離	方向角	測角	Xn+1-Xn-1	Yn+1-Yn-1	Yn*(Xn+1-Xn-1)	Xn*(Yn+1-Yn-1)
85-106	-54183.553	42670.651	1.200	187-31-43	89-53-04	-0.857	-2.635	-36568.747907	142773.662155
85-107	-54184.743	42670.494	2.500	97-38-39	90-06-56	-1.523	2.321	-64987.162362	-125762.788503
85-108	-54185.076	42672.972	1.200	7-31-43	89-53-04	0.857	2.635	36570.737004	-142777.675260
85-63	-54183.886	42673.129	2.500	277-38-39	90-06-56	1.523	-2.321	64991.175467	125760.799406
			7.400					倍面積	-6.002202
								面積	3.0011010
								坪數	0.90

()

* * * 直 角 座 標 法 面 積 計 算 書 * * *

地 番 : 85-4-7

No	Xn	Yn	距離	方向角	測角	Xn+1-Xn-1	Yn+1-Yn-1	Yn*(Xn+1-Xn-1)	Xn*(Yn+1-Yn-1)
85-62	-54187.176	42699.795	15.767	182-39-42	89-52-24	-15.593	-3.956	-665817.903435	214364.468256
85-90	-54202.926	42699.062	3.204	87-27-05	84-47-23	-15.607	2.468	-666404.260634	-133772.821368
85-74	-54202.783	42702.263	11.771	87-27-05	180-00-00	0.666	14.960	28439.707158	-810873.633680
85-73	-54202.260	42714.022	14.450	356-54-34	89-27-29	14.952	10.980	638660.056944	-595140.814800
85-71	-54187.831	42713.243	10.238	272-47-18	95-52-44	14.927	-11.004	637580.578261	596282.892324
85-75	-54187.333	42703.018	3.227	272-47-18	180-00-00	0.655	-13.448	27970.476790	728711.254184
			58.657					倍面積	-428.655084
								面積	214.3275420
								坪數	64.83

* * *

直角座標法面積計算書

❖ ❖ ❖

地 番 : 85-6

[illegible]

* * * 直 角 座 標 法 面 積 計 算 書 * * *

地 番 : 85-7

No	Xn	Yn	距離	方向角	測角	Xn+1-Xn-1	Yn+1-Yn-1	Yn*(Xn+1-Xn-1)	Xn*(Yn+1-Yn-1)
85-90	-54202.926	42699.062	15.734	176-09-24	88-42-19	-15.842	-2.146	-676438.540204	116319.479196
85-104	-54218.625	42700.117	7.049	85-55-15	89-45-51	-15.197	8.086	-648913.678049	-438411.801750
85-35	-54218.123	42707.148	7.712	86-49-19	180-54-04	0.929	14.731	39674.940492	-798687.169913
85-72	-54217.696	42714.848	14.844	356-56-14	90-06-55	15.250	6.907	651401.432000	-374481.626272
85-114	-54202.873	42714.055	0.614	356-56-14	180-00-00	15.436	-0.826	659334.152980	44771.573098
85-73	-54202.260	42714.022	11.771	267-27-05	90-30-51	0.090	-11.792	3844.261980	639153.049920
85-74	-54202.783	42702.263	3.204	267-27-05	180-00-00	-0.666	-14.960	-28439.707158	810873.633680
			60.928					倍面積	-462.862041
							面積		231.4310205
							坪數		70.00

* * * 直 角 座 標 法 面 積 計 算 書 * * *

地 番 : 85-10

No	Xn	Yn	距離	方向角	測角	Xn+1-Xn-1	Yn+1-Yn-1	Yn*(Xn+1-Xn-1)	Xn*(Yn+1-Yn-1)
85-93	-54204.776	42657.490	18.863	171-23-53	83-56-48	-18.863	-1.951	-804648.233870	105753.517976
85-101	-54223.427	42660.311	4.479	80-59-42	89-35-49	-17.950	7.245	-765752.582450	-392848.728615
85-30	-54222.726	42664.735	8.086	81-43-41	180-43-59	1.865	12.425	79569.730775	-673717.370550
85-102	-54221.562	42672.736	17.513	352-28-50	90-45-09	18.526	5.709	790555.107136	-309550.897458
85-92	-54204.200	42670.444	8.190	267-27-05	94-58-15	16.998	-10.474	725312.207112	567734.790800
85-80	-54204.564	42662.262	4.777	267-27-05	180-00-00	-0.576	-12.954	-24573.462912	702165.922056
			61.908					倍面積	-462.765791
							面積		231.3828955
							坪數		69.99

❖ ❖ ❖

直 角 座 標 法 面 積 計 算 書

❖ ❖ ❖

地 番 : 85-11-2

[illegible]

* * * 直 角 座 標 法 面 積 計 算 書 * * *

地 番 : 85-11-1

No	Xn	Yn	距離	方向角	測角	Xn+1-Xn-1	Yn+1-Yn-1	Yn*(Xn+1-Xn-1)	Xn*(Yn+1-Yn-1)
85-87	-54194.847	42642.007	2.381	187-38-39	90-00-00	-0.143	-16.835	-6097.807001	912370.249245
85-97	-54197.207	42641.690	8.291	182-03-03	174-24-24	-10.646	-0.614	-453963.431740	33277.085098
85-109	-54205.493	42641.393	16.112	87-27-05	85-24-02	-7.569	15.800	-322752.703617	-856446.789400
85-93	-54204.776	42657.490	7.781	7-38-39	100-11-34	8.429	17.132	359559.983210	-928636.222432
85-89	-54197.064	42658.525	16.666	277-38-39	90-00-00	9.929	-15.483	423556.494725	839133.141912
			51.231					倍面積	-302.535577
							面積		151.2677885
							坪数		45.75

* * * 直 角 座 標 法 面 積 計 算 書 * * *

地 番 : 85-12

No	Xn	Yn	距離	方向角	測角	Xn+1-Xn-1	Yn+1-Yn-1	Yn*(Xn+1-Xn-1)	Xn*(Yn+1-Yn-1)
85-94	-54210.576	42641.211	16.069	168-21-46	84-51-28	-17.319	-10.641	-738503.133309	576854.739216
85-99	-54226.314	42644.453	3.517	78-51-18	90-29-32	-15.058	6.693	-642140.173274	-362936.719602
85-28	-54225.634	42647.904	8.538	79-39-58	180-48-40	2.211	11.850	94294.515744	-642573.762900
85-29	-54224.103	42656.303	1.064	80-18-51	180-38-53	1.710	9.448	72942.278130	-512309.325144
85-100	-54223.924	42657.352	15.098	351-23-52	91-05-01	15.108	-1.209	644467.274016	65556.724116
85-105	-54208.995	42655.094	13.972	263-30-18	92-06-26	13.348	-16.141	569360.194712	874987.388295
			58.258					倍面積	-420.956019
								面積	210.4780095
								坪數	63.66

