


街区番号


76

大網白里町瑞穂土地区画整理事業

画地確定図

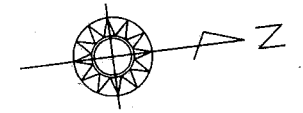

S=1:500

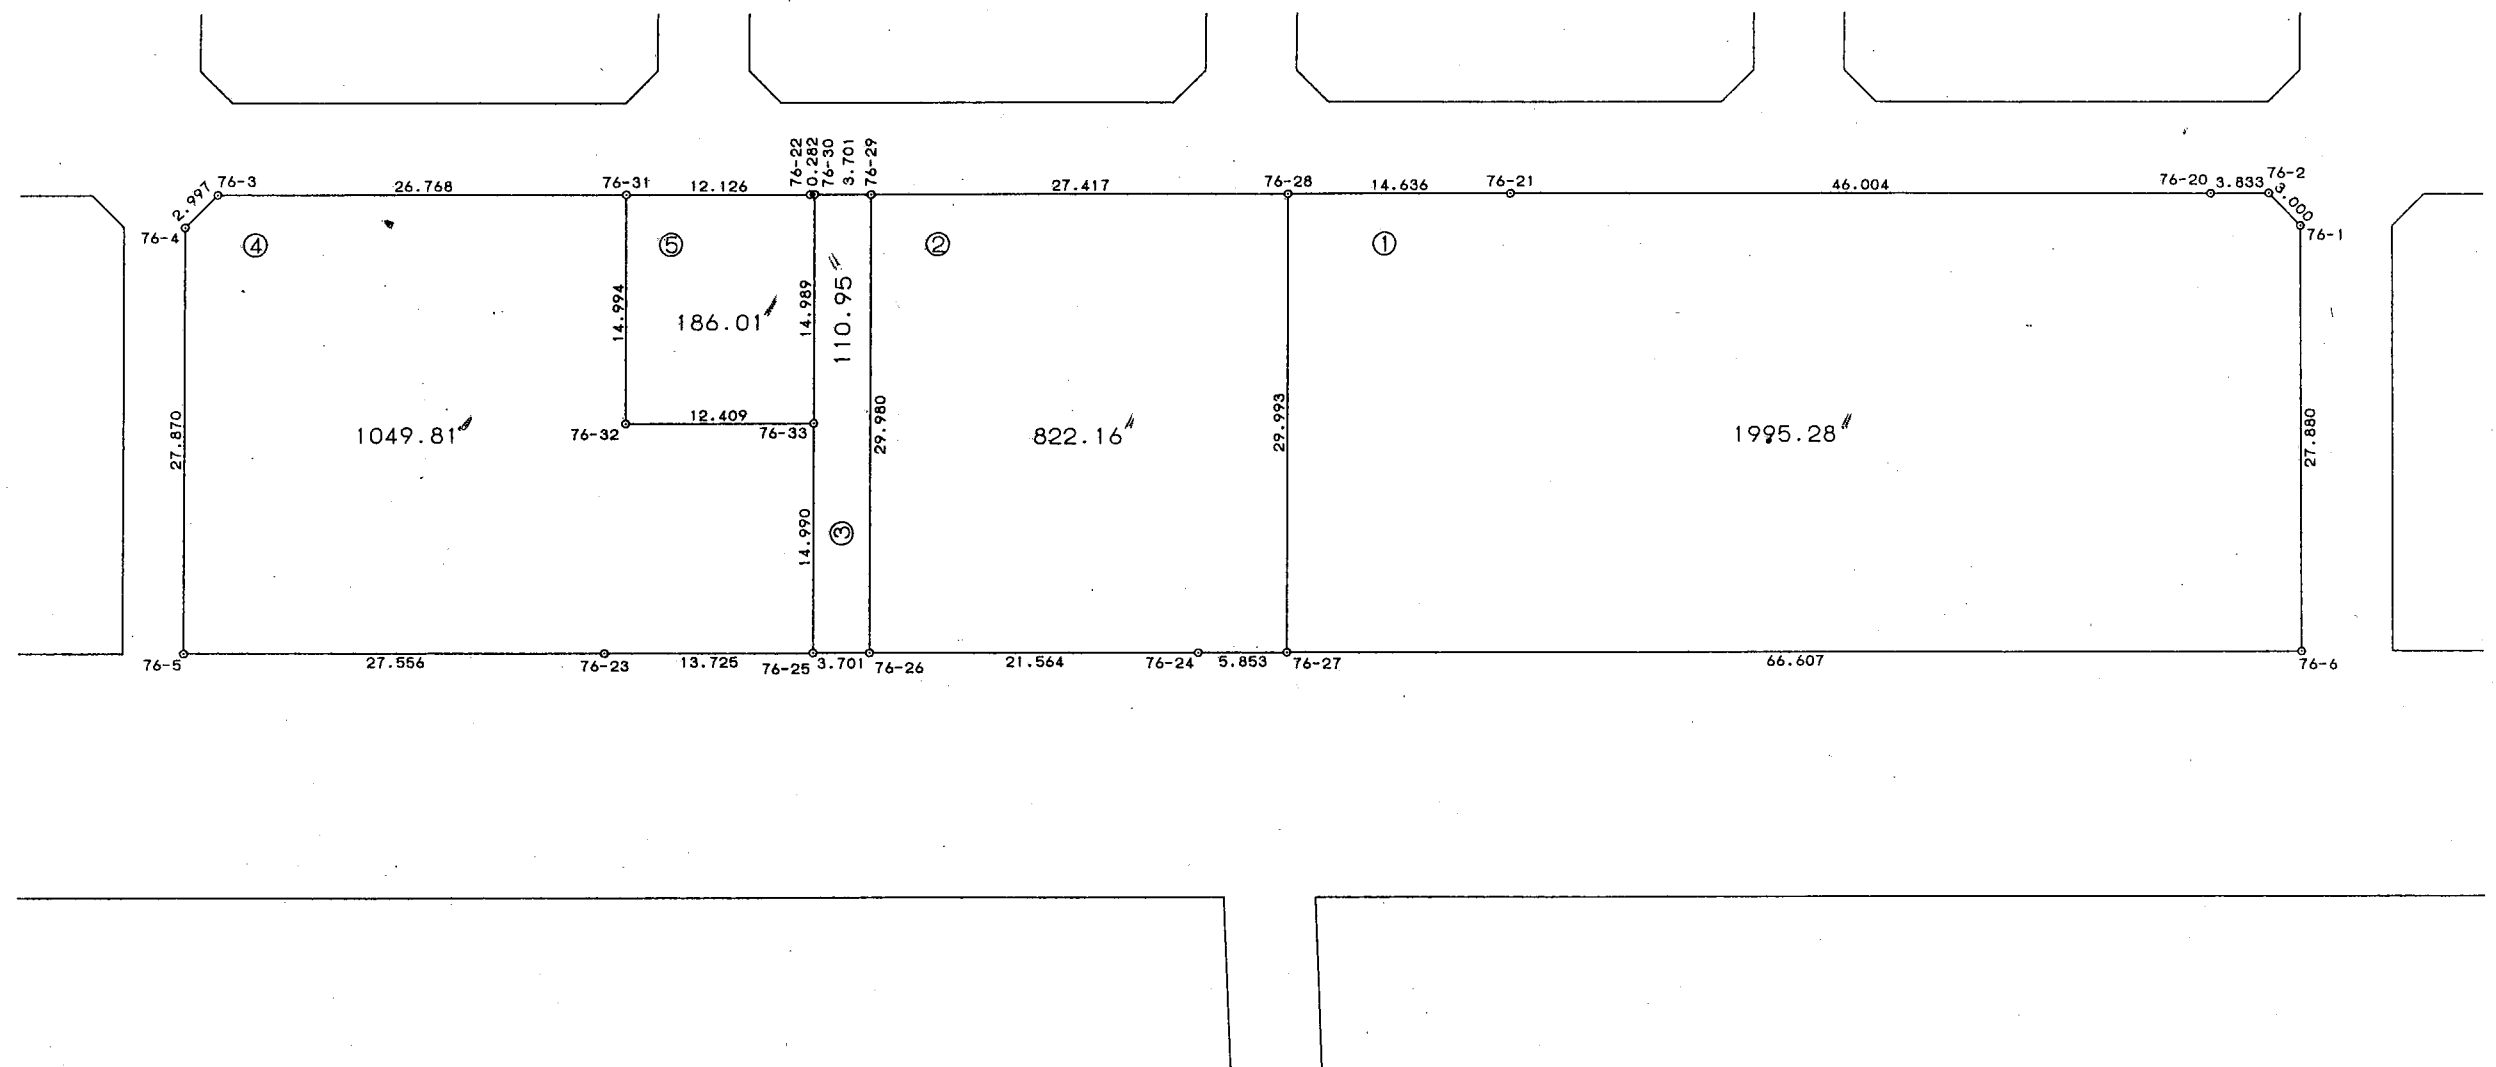

* * * 直 角 座 標 法 面 積 計 算 書 * * *

地 番 : 76-1

No	Xn	Yn	距離	方向角	測角	Xn+1-Xn-1	Yn+1-Yn-1	Yn*(Xn+1-Xn-1)	Xn*(Yn+1-Yn-1)
76-1	-54229.202	42812.658	3.000	233-01-22	135-24-13	1.893	-30.030	81044.361594	1628502.936060
76-2	-54231.006	42810.262	3.833	187-18-22	134-17-00	-5.606	-2.883	-239994.328772	156347.990298
76-20	-54234.808	42809.775	46.004	187-41-08	180-22-46	-49.393	-6.640	-2114503.216575	360119.125120
76-21	-54280.399	42803.622	14.636	187-38-38	179-57-30	-60.097	-8.100	-2572369.271334	439671.231900
76-28	-54294.905	42801.675	29.993	97-40-20	90-01-42	-18.510	27.778	-792259.004250	-1508203.871090
76-27	-54298.909	42831.400	66.607	7-40-21	90-00-01	62.006	38.617	2655803.788400	-2096860.968853
76-6	-54232.899	42840.292	27.880	277-37-09	89-56-48	69.707	-18.742	2986268.234444	1016432.993058
			191.953					倍面積	-3990.563507
							面積		1995.2817535
							坪數		603.57

* * * 直 角 座 標 法 面 積 計 算 書 * * *

地 番 : 76-2

No	Xn	Yn	距離	方向角	測角	Xn+1-Xn-1	Yn+1-Yn-1	Yn*(Xn+1-Xn-1)	Xn*(Yn+1-Yn-1)
76-28	-54294.905	42801.675	27.417	187-38-38	89-58-18	-23.170	-33.372	-991714.809750	1811929.569660
76-29	-54322.079	42798.028	29.980	97-40-20	90-01-42	-31.176	26.066	-1334271.320928	-1415959.311214
76-26	-54326.081	42827.741	21.564	7-40-06	89-59-46	17.369	32.590	743875.033429	-1770486.979790
76-24	-54304.710	42830.618	5.853	7-40-21	180-00-15	27.172	3.659	1163793.552296	-198700.933890
76-27	-54298.909	42831.400	29.993	277-40-20	89-59-59	9.805	-28.943	419961.877000	1571573.323187
			114.807					倍面積	-1644.332047
							面積		822.1660235
							坪数		248.70

* * * 直 角 座 標 法 面 積 計 算 書 * * *

地 番 : 76-3

No	Xn	Yn	距離	方向角	測角	Xn+1-Xn-1	Yn+1-Yn-1	Yn*(Xn+1-Xn-1)	Xn*(Yn+1-Yn-1)
76-29	-54322.079	42798.028	3.701	187-38-38	89-58-18	0.334	-30.205	14294.541352	1640798.396195
76-30	-54325.747	42797.536	14.989	97-40-20	90-01-42	-5.669	14.363	-242619.231584	-780280.704161
76-33	-54327.748	42812.391	14.990	97-40-21	180-00-01	-4.002	29.711	-171335.188782	-1614131.720828
76-25	-54329.749	42827.247	3.701	7-40-06	89-59-45	1.667	15.350	71393.020749	-833961.647150
76-26	-54326.081	42827.741	29.980	277-40-20	90-00-14	7.670	-29.219	328488.773470	1587353.760739
			67.361					倍面積	-221.915205
							面積		110.9576025
							坪數		33.56

* * * 直 角 座 標 法 面 積 計 算 書 * * *

地 番 : 76-4

No	Xn	Yn	距離	方向角	測角	Xn+1-Xn-1	Yn+1-Yn-1	Yn*(Xn+1-Xn-1)	Xn*(Yn+1-Yn-1)
76-31	-54338.043	42795.874	26.768	187-41-51	90-01-31	-24.526	-18.445	-1049611.605724	1002265.203135
76-3	-54364.571	42792.289	2.997	142-31-37	134-49-46	-28.906	-1.762	-1236953.905834	95790.374102
76-4	-54366.949	42794.112	27.870	97-39-08	135-07-31	-6.089	29.445	-260573.347968	-1600834.813305
76-5	-54370.660	42821.734	27.556	7-40-39	90-01-31	23.598	31.303	1010507.278932	-1701964.769980
76-23	-54343.351	42825.415	13.725	7-40-06	179-59-27	40.911	5.513	1752030.553065	-299594.894063
76-25	-54329.749	42827.247	14.990	277-40-21	90-00-15	15.603	-13.024	668233.534941	707590.650976
76-33	-54327.748	42812.391	12.409	187-40-20	89-59-59	-10.296	-16.513	-440796.377736	897114.102724
76-32	-54340.045	42810.734	14.994	277-40-20	270-00-00	-10.295	-16.517	-440736.506530	897534.523265
			141.309					倍面積	-2099.623146
							面積		1049.8115730
							坪數		317.56

