


街区番号


70

大網白里町瑞穂土地区画整理事業

画地確定図

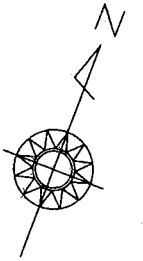

S=1:500

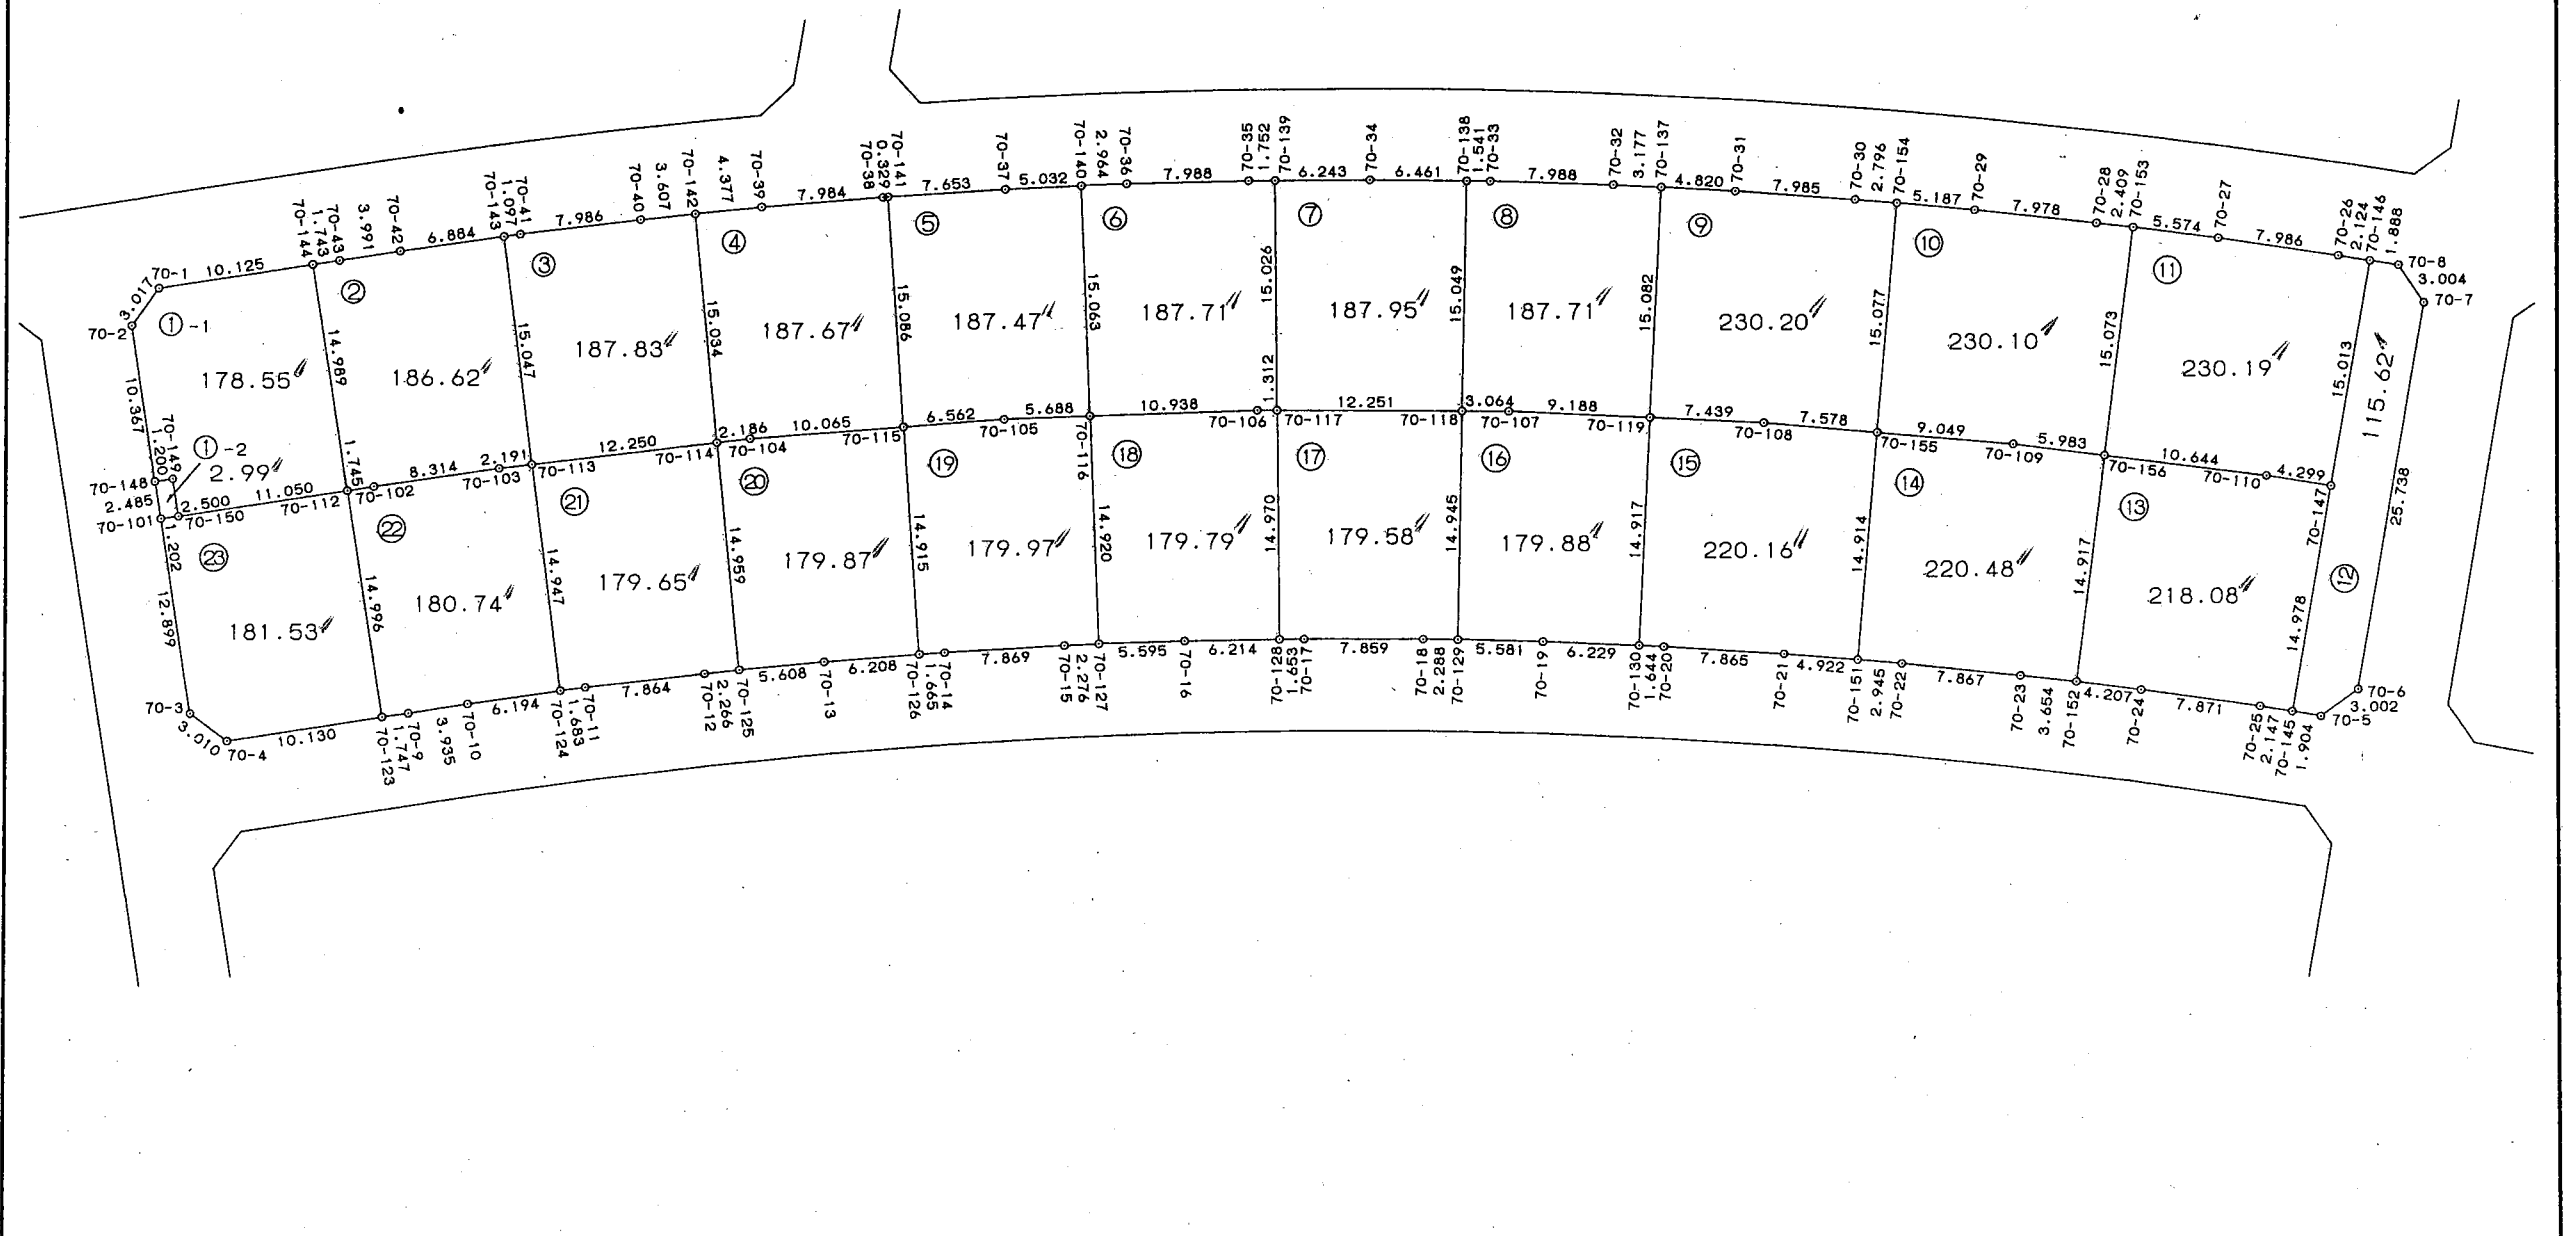

* * * 直 角 座 標 法 面 積 計 算 書 * * *

地 番 : 70-2

No	Xn	Yn	距離	方向角	測角	Xn+1-Xn-1	Yn+1-Yn-1	Yn*(Xn+1-Xn-1)	Xn*(Yn+1-Yn-1)
70-144	-54317.247	42521.054	14.989	150-09-44	90-09-58	-13.874	5.948	-589937.103196	-323078.985156
70-112	-54330.249	42528.512	1.745	60-06-43	89-56-59	-12.132	8.971	-515955.907584	-487396.663779
70-102	-54329.379	42530.025	8.314	60-41-09	180-34-26	4.940	8.762	210098.323500	-476034.018798
70-103	-54325.309	42537.274	2.191	62-24-26	181-43-17	5.085	9.191	216302.038290	-499303.915019
70-113	-54324.294	42539.216	15.047	331-34-13	89-09-47	14.247	-5.221	606056.210352	283627.138974
70-143	-54311.062	42532.053	6.884	241-04-08	89-29-55	9.902	-13.188	421152.388806	716254.285656
70-42	-54314.392	42526.028	3.991	240-12-36	179-08-28	-5.313	-9.489	-225940.786764	515389.265688
70-43	-54316.375	42522.564	1.743	239-59-46	179-47-10	-2.855	-4.974	-121401.920220	270169.649250
			54.904					倍面積	-373.243184
							面積		186.6215920
							坪數		56.45

* * * 直 角 座 標 法 面 積 計 算 書 * * *

地 番 : 70-3

No	Xn	Yn	距離	方向角	測角	Xn+1-Xn-1	Yn+1-Yn-1	Yn*(Xn+1-Xn-1)	Xn*(Yn+1-Yn-1)
70-143	-54311.062	42532.053	15.047	151-34-13	90-02-27	-13.755	6.199	-585028.389015	-336674.273338
70-113	-54324.294	42539.216	12.250	62-24-26	90-50-13	-7.558	18.020	-321511.394528	-978923.777880
70-114	-54318.620	42550.073	15.034	333-14-37	90-50-11	19.098	4.089	812621.294154	-222108.837180
70-142	-54305.196	42543.305	3.607	243-06-27	89-51-50	11.792	-9.985	501670.652560	542237.382060
70-40	-54306.828	42540.088	7.986	242-18-26	179-11-59	-5.343	-10.288	-227291.690184	558708.646464
70-41	-54310.539	42533.017	1.097	241-31-46	179-13-20	-4.234	-8.035	-180084.793978	436385.180865
			55.021					倍面積	-375.679009
							面積		187.8395045
							坪數		56.82

* * * 直 角 座 標 法 面 積 計 算 書 * * *

地 番 : 70-4

No	Xn	Yn	距離	方向角	測角	Xn+1-Xn-1	Yn+1-Yn-1	Yn*(Xn+1-Xn-1)	Xn*(Yn+1-Yn-1)
70-142	-54305.196	42543.305	15.034	153-14-37	89-52-32	-15.386	2.856	-654571.290730	-155095.639776
70-114	-54318.620	42550.073	2.186	62-24-26	89-09-49	-12.412	8.705	-528131.506076	-472843.587100
70-104	-54317.608	42552.010	10.065	64-42-10	182-17-44	5.313	11.037	226078.829130	-599503.439496
70-115	-54313.307	42561.110	15.086	334-55-20	90-13-10	17.965	2.705	764610.341150	-146917.495435
70-141	-54299.643	42554.715	0.329	244-54-28	89-59-08	13.524	-6.693	575509.965660	363427.510599
70-38	-54299.783	42554.417	7.984	244-23-12	179-28-44	-3.591	-7.498	-152812.911447	407139.772934
70-39	-54303.234	42547.217	4.377	243-22-05	178-58-53	-5.413	-11.112	-230308.085621	603417.536208
			55.061					倍面積	-375.342066
								面積	187.6710330
								坪數	56.77

* * *

直 角 座 標 法 面 積 計 算 書

* * *

地 番 : 70-6

No	Xn	Yn	距離	方向角	測角	Xn+1-Xn-1	Yn+1-Yn-1	Yn*(Xn+1-Xn-1)	Xn*(Yn+1-Yn-1)
70-140	-54294.458	42566.291	15.063	156-34-44	89-52-07	-14.994	3.264	-638238.967254	-177217.110912
70-116	-54308.280	42572.278	10.938	66-59-54	90-25-10	-9.548	16.056	-406480.110344	-871973.743680
70-106	-54304.006	42582.347	1.312	69-17-38	182-17-44	4.738	11.296	201755.160086	-613418.051776
70-117	-54303.542	42583.574	15.026	338-18-31	89-00-53	14.426	-4.326	614310.638524	234917.122692
70-139	-54289.580	42578.021	1.752	248-12-23	89-53-52	13.312	-7.180	566798.615552	389799.184400
70-35	-54290.230	42576.394	7.988	247-30-40	179-18-17	-3.706	-9.007	-157788.116164	488992.101610
70-36	-54293.286	42569.014	2.964	246-42-37	179-11-57	-4.228	-10.103	-179981.791192	548525.068458
			55.043					倍面積	-375.429208
								面積	187.7146040
								坪數	56.78

* * * 直 角 座 標 法 面 積 計 算 書 * * *

地 番 : 70-7

No	Xn	Yn	距離	方向角	測角	Xn+1-Xn-1	Yn+1-Yn-1	Yn*(Xn+1-Xn-1)	Xn*(Yn+1-Yn-1)
70-139	-54289.580	42578.021	15.026	158-18-31	89-37-51	-16.232	-0.262	-691126.436872	14223.869960
70-117	-54303.542	42583.574	12.251	69-17-38	90-59-07	-9.630	17.013	-410079.817620	-923866.160046
70-118	-54299.210	42595.034	15.049	340-02-03	90-44-25	18.476	6.321	786985.848184	-343225.306410
70-138	-54285.066	42589.895	6.461	249-40-42	89-38-39	11.900	-11.198	506819.750500	607884.169068
70-34	-54287.310	42583.836	6.243	248-40-40	178-59-58	-4.514	-11.874	-192223.435704	644607.518940
			55.030					倍面積	-375.908488
							面積		187.9542440
							坪数		56.85

* * * 直 角 座 標 法 面 積 計 算 書 * * *

地 番 : 70-8

No	Xn	Yn	距離	方向角	測角	Xn+1-Xn-1	Yn+1-Yn-1	Yn*(Xn+1-Xn-1)	Xn*(Yn+1-Yn-1)
70-138	-54285.066	42589.895	15.049	160-02-03	89-59-10	-14.670	3.690	-624793.759650	-200311.893540
70-118	-54299.210	42595.034	3.064	69-17-38	89-15-35	-13.061	8.005	-556333.739074	-434665.176050
70-107	-54298.127	42597.900	9.188	71-35-21	182-17-43	3.985	11.583	169752.631500	-628935.205041
70-119	-54295.225	42606.617	15.082	341-46-10	90-10-49	17.227	3.999	733984.191059	-217126.604775
70-137	-54280.900	42601.899	3.177	251-33-54	89-47-44	13.320	-7.732	567457.294680	419699.918800
70-32	-54281.905	42598.885	7.988	250-44-18	179-10-24	-3.640	-10.555	-155059.941400	572945.507275
70-33	-54284.540	42591.344	1.541	250-02-53	179-18-35	-3.161	-8.990	-134631.238384	488018.014600
			55.089					倍面積	-375.438731
							面積		187.7193655
							坪數		56.78

* * * 直 角 座 標 法 面 積 計 算 書 * * *

地 番 : 70-9

No	Xn	Yn	距離	方向角	測角	Xn+1-Xn-1	Yn+1-Yn-1	Yn*(Xn+1-Xn-1)	Xn*(Yn+1-Yn-1)
70-137	-54280.900	42601.899	15.082	161-46-10	89-42-03	-15.808	0.133	-673450.819392	-7219.359700
70-119	-54295.225	42606.617	7.439	71-35-21	89-49-11	-11.976	11.776	-510256.845192	-639380.569600
70-108	-54292.876	42613.675	7.578	73-53-05	182-17-44	4.453	14.339	189758.694775	-778505.548964
70-155	-54290.772	42620.956	15.077	343-59-41	90-06-36	16.596	3.124	707337.385776	-169604.371728
70-154	-54276.280	42616.799	2.796	253-27-45	89-28-04	13.696	-6.838	583679.679104	371141.202640
70-30	-54277.076	42614.118	7.985	252-57-11	179-29-26	-3.137	-10.315	-133680.488166	559868.038940
70-31	-54279.417	42606.484	4.820	252-04-07	179-06-56	-3.824	-12.219	-162927.194816	663240.196323
			60.777					倍面積	-460.412089
							面積		230.2060445
							坪數		69.63

* * * 直 角 座 標 法 面 積 計 算 書 * * *

地 番 : 70-10

No	Xn	Yn	距離	方向角	測角	Xn+1-Xn-1	Yn+1-Yn-1	Yn*(Xn+1-Xn-1)	Xn*(Yn+1-Yn-1)
70-154	-54276.280	42616.799	15.077	163-59-41	89-52-01	-15.911	-0.832	-678075.888889	45157.864960
70-155	-54290.772	42620.956	9.049	73-53-05	89-53-24	-11.981	12.850	-510641.673836	-697636.420200
70-109	-54288.261	42629.649	5.983	76-10-49	182-17-44	3.940	14.502	167960.817060	-787288.361022
70-156	-54286.832	42635.458	15.073	346-03-56	89-53-07	16.059	2.180	684682.820022	-118345.293760
70-153	-54272.202	42631.829	2.409	255-34-13	89-30-17	14.029	-5.962	598081.929041	323570.868324
70-28	-54272.803	42629.496	7.978	255-02-48	179-28-35	-2.659	-10.041	-113351.829864	544953.214923
70-29	-54274.861	42621.788	5.187	254-07-40	179-04-52	-3.477	-12.697	-148195.956876	689127.910117
			60.756					倍面積	-460.216658
							面積		230.1083290
							坪數		69.60

* * * 直 角 座 標 法 面 積 計 算 書 * * *

地 番 : 70-11

No	Xn	Yn	距離	方向角	測角	Xn+1-Xn-1	Yn+1-Yn-1	Yn*(Xn+1-Xn-1)	Xn*(Yn+1-Yn-1)
70-153	-54272.202	42631.829	15.073	166-03-56	89-49-26	-15.955	-1.784	-680190.831695	96821.608368
70-156	-54286.832	42635.458	10.644	76-10-49	90-06-53	-12.087	13.965	-515334.780846	-758115.608880
70-110	-54284.289	42645.794	4.299	77-55-13	181-44-24	3.442	14.540	146786.822948	-789293.562060
70-147	-54283.390	42649.998	15.013	348-53-33	90-58-20	15.631	1.311	666662.118738	-71165.524290
70-146	-54268.658	42647.105	2.124	257-54-07	89-00-34	14.287	-4.969	609299.189135	269660.961602
70-26	-54269.103	42645.029	7.986	257-10-07	179-16-00	-2.219	-9.863	-94629.319351	535256.162889
70-27	-54270.877	42637.242	5.574	256-14-30	179-04-23	-3.099	-13.200	-132132.812958	716375.576400
			60.713					倍面積	-460.385971
								面積	230.1929855
								坪數	69.63

* * * 直 角 座 標 法 面 積 計 算 書 * * *

地 番 : 70-12

No	Xn	Yn	距離	方向角	測角	Xn+1-Xn-1	Yn+1-Yn-1	Yn*(Xn+1-Xn-1)	Xn*(Yn+1-Yn-1)
70-146	-54268.658	42647.105	15.013	168-53-33	91-19-04	-15.138	1.049	-645591.875490	-56927.822242
70-147	-54283.390	42649.998	14.978	168-52-28	179-58-55	-29.428	5.783	-1255104.141144	-313920.844370
70-145	-54298.086	42652.888	1.904	78-26-51	89-34-23	-14.315	4.756	-610576.091720	-258241.697016
70-5	-54297.705	42654.754	3.002	33-08-09	134-41-18	2.895	3.507	123485.512830	-190422.051435
70-6	-54295.191	42656.395	25.738	348-53-43	135-45-34	27.769	-3.317	1184525.432755	180097.148547
70-7	-54269.936	42651.437	3.004	304-04-47	135-11-04	26.939	-7.446	1148987.061343	404093.943456
70-8	-54268.252	42648.949	1.888	257-34-29	133-29-42	1.278	-4.332	54505.356822	235090.067664
			65.527					倍面積	-231.255396
							面積		115.6276980
							坪數		34.97

* * * 直 角 座 標 法 面 積 計 算 書 * * *

地 番 : 70-13

No	Xn	Yn	距離	方向角	測角	Xn+1-Xn-1	Yn+1-Yn-1	Yn*(Xn+1-Xn-1)	Xn*(Yn+1-Yn-1)
70-152	-54301.314	42639.036	4.207	76-10-23	90-02-54	-13.476	7.662	-574603.649136	-416056.667868
70-24	-54300.308	42643.120	7.871	76-58-59	180-48-36	2.778	11.753	118462.587360	-638191.519924
70-25	-54298.536	42650.789	2.147	77-55-07	180-56-08	2.222	9.768	94770.053158	-530388.099648
70-145	-54298.086	42652.888	14.978	348-52-28	90-57-21	15.146	-0.791	646020.641648	42949.786026
70-147	-54283.390	42649.998	4.299	257-55-13	89-02-45	13.797	-7.094	588442.022406	385086.368660
70-110	-54284.289	42645.794	10.644	256-10-49	178-15-36	-3.442	-14.540	-146786.822948	789293.562060
70-156	-54286.832	42635.458	14.917	166-07-29	89-56-40	-17.025	-6.758	-725868.672450	366870.410656
			59.063					倍面積	-436.160038
							面積		218.0800190
							坪數		65.96

* * * 直 角 座 標 法 面 積 計 算 書 * * *

地 番 : 70-14

No	Xn	Yn	距離	方向角	測角	Xn+1-Xn-1	Yn+1-Yn-1	Yn*(Xn+1-Xn-1)	Xn*(Yn+1-Yn-1)
70-151	-54305.106	42625.076	2.945	73-55-16	89-57-30	-13.518	6.950	-576205.777368	-377420.486700
70-22	-54304.290	42627.906	7.867	74-47-11	180-51-55	2.880	10.421	122768.369280	-565905.006090
70-23	-54302.226	42635.497	3.654	75-32-48	180-45-37	2.976	11.130	126883.239072	-604383.775380
70-152	-54301.314	42639.036	14.917	346-07-29	90-34-41	15.394	-0.039	656385.320184	2117.751246
70-156	-54286.832	42635.458	5.983	256-10-49	90-03-20	13.053	-9.387	556520.633274	509590.491984
70-109	-54288.261	42629.649	9.049	253-53-05	177-42-16	-3.940	-14.502	-167960.817060	787288.361022
70-155	-54290.772	42620.956	14.914	163-57-46	90-04-41	-16.845	-4.573	-717950.003820	248271.700356
			59.329					倍面積	-440.963562
							面積		220.4817810
							坪數		66.69

* * * 直 角 座 標 法 面 積 計 算 書 * * *

地 番 : 70-18

No	Xn	Yn	距離	方向角	測角	Xn+1-Xn-1	Yn+1-Yn-1	Yn*(Xn+1-Xn-1)	Xn*(Yn+1-Yn-1)
70-127	-54321.975	42578.201	5.595	67-02-08	90-25-18	-11.512	11.075	-490160.249912	-601615.873125
70-16	-54319.792	42583.353	6.214	67-52-41	180-50-33	4.523	10.908	192604.505619	-592520.291136
70-128	-54317.452	42589.109	14.970	338-18-10	90-25-29	16.250	0.221	692073.021250	-12004.156892
70-117	-54303.542	42583.574	1.312	249-17-38	90-59-28	13.446	-6.762	572578.736004	367200.551004
70-106	-54304.006	42582.347	10.938	246-59-54	177-42-16	-4.738	-11.296	-201755.160086	613418.051776
70-116	-54308.280	42572.278	14.920	156-36-50	89-36-56	-17.969	-4.146	-764981.263382	225162.128880
			53.949					倍面積	-359.589493
							面積		179.7947465
							坪數		54.38

* * * 直 角 座 標 法 面 積 計 算 書 * * *

地 番 : 70-19

No	Xn	Yn	距離	方向角	測角	Xn+1-Xn-1	Yn+1-Yn-1	Yn*(Xn+1-Xn-1)	Xn*(Yn+1-Yn-1)
70-126	-54326.817	42567.429	1.665	65-14-53	90-18-58	-12.812	7.831	-545373.900348	-425433.303927
70-14	-54326.119	42568.941	7.869	65-44-38	180-29-45	3.930	8.686	167295.938130	-471876.669634
70-15	-54322.887	42576.115	2.276	66-22-37	180-37-59	4.144	9.260	176435.420560	-503029.933620
70-127	-54321.975	42578.201	14.920	336-36-50	90-14-13	14.607	-3.837	621939.782007	208433.418075
70-116	-54308.280	42572.278	5.688	246-59-54	90-23-04	11.472	-11.159	488389.173216	606026.096520
70-105	-54310.503	42567.042	6.562	244-42-10	177-42-16	-5.027	-11.168	-213984.520134	606539.697504
70-115	-54313.307	42561.110	14.915	154-55-55	90-13-45	-16.314	0.387	-694341.948540	-21019.249809
			53.895					倍面積	-359.944891
							面積		179.9724455
							坪數		54.44

* * * 直 角 座 標 法 面 積 計 算 書 * * *

地 番 : 70-20

No	Xn	Yn	距離	方向角	測角	Xn+1-Xn-1	Yn+1-Yn-1	Yn*(Xn+1-Xn-1)	Xn*(Yn+1-Yn-1)
70-125	-54331.980	42556.801	5.608	63-37-56	90-21-48	-10.869	11.753	-462549.870069	-638563.760940
70-13	-54329.489	42561.826	6.208	64-29-58	180-52-02	5.163	10.628	219746.707638	-577413.809092
70-126	-54326.817	42567.429	14.915	334-55-55	90-25-57	16.182	-0.716	688826.136078	38898.000972
70-115	-54313.307	42561.110	10.065	244-42-10	89-46-15	9.209	-15.419	391945.261990	837456.880633
70-104	-54317.608	42552.010	2.186	242-24-26	177-42-16	-5.313	-11.037	-226078.829130	599503.439496
70-114	-54318.620	42550.073	14.959	153-16-08	90-51-42	-14.372	4.791	-611529.649156	-260240.508420
			53.941					倍面積	-359.757351
								面積	179.8786755
								坪數	54.41

* * * 直 角 座 標 法 面 積 計 算 書 * * *

地 番 : 70-21

No	Xn	Yn	距離	方向角	測角	Xn+1-Xn-1	Yn+1-Yn-1	Yn*(Xn+1-Xn-1)	Xn*(Yn+1-Yn-1)
70-124	-54337.441	42546.327	1.683	61-43-33	90-08-07	-12.350	8.594	-525447.138450	-466975.967954
70-11	-54336.644	42547.810	7.864	62-26-12	180-42-39	4.436	8.454	188742.085160	-459361.988376
70-12	-54333.005	42554.781	2.266	63-06-11	180-39-59	4.664	8.991	198475.498584	-488508.047955
70-125	-54331.980	42556.801	14.959	333-16-08	90-09-57	14.385	-4.708	612179.582385	255794.961840
70-114	-54318.620	42550.073	12.250	242-24-26	89-08-18	7.686	-17.585	327039.861078	955192.932700
70-113	-54324.294	42539.216	14.947	151-35-26	89-11-00	-18.821	-3.746	-800630.584336	203498.805324
			53.969					倍面積	-359.304421
								面積	179.6522105
								坪數	54.34

* * * 直 角 座 標 法 面 積 計 算 書 * * *

地 番 : 70-23

No	Xn	Yn	距離	方向角	測角	Xn+1-Xn-1	Yn+1-Yn-1	Yn*(Xn+1-Xn-1)	Xn*(Yn+1-Yn-1)
70-101	-54336.332	42517.878	12.899	150-06-32	88-46-30	-11.759	5.374	-499967.727402	-292003.448168
70-3	-54347.514	42524.306	3.010	105-38-08	135-31-36	-11.993	9.326	-509994.001858	-506844.915564
70-4	-54348.325	42527.204	10.130	59-58-18	134-20-10	4.258	11.668	181080.834632	-634136.256100
70-123	-54343.256	42535.974	14.996	330-09-33	90-11-15	18.076	1.308	768880.266024	-71080.978848
70-112	-54330.249	42528.512	11.050	240-06-43	89-57-10	7.501	-17.042	319006.368512	925896.103458
70-150	-54335.755	42518.932	1.202	241-20-02	181-13-19	-6.083	-10.634	-258642.663356	577806.418670
			53.287					倍面積	-363.076552
							面積		181.5382760
							坪数		54.91

* * * 直 角 座 標 法 面 積 計 算 書 * * *

地 番 : 70-1-2

No	Xn	Yn	距離	方向角	測角	Xn+1-Xn-1	Yn+1-Yn-1	Yn*(Xn+1-Xn-1)	Xn*(Yn+1-Yn-1)
70-101	-54336.332	42517.878	1.202	61-20-02	91-11-20	-1.579	2.292	-67135.729362	-124538.872944
70-150	-54335.755	42518.932	2.500	330-06-43	88-46-41	2.745	-0.192	116714.468340	10432.464960
70-149	-54333.587	42517.686	1.200	240-36-34	90-29-51	1.579	-2.292	67135.426194	124532.581404
70-148	-54334.176	42516.640	2.485	150-08-42	89-32-08	-2.745	0.192	-116708.176800	-10432.161792
			7.387					倍面積	-5.988372
								面積	2.9941860
								坪數	0.90