


街区番号


69

大網白里町瑞穂土地区画整理事業

画地確定図

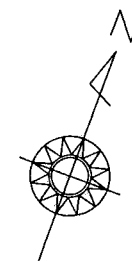

S=1:500

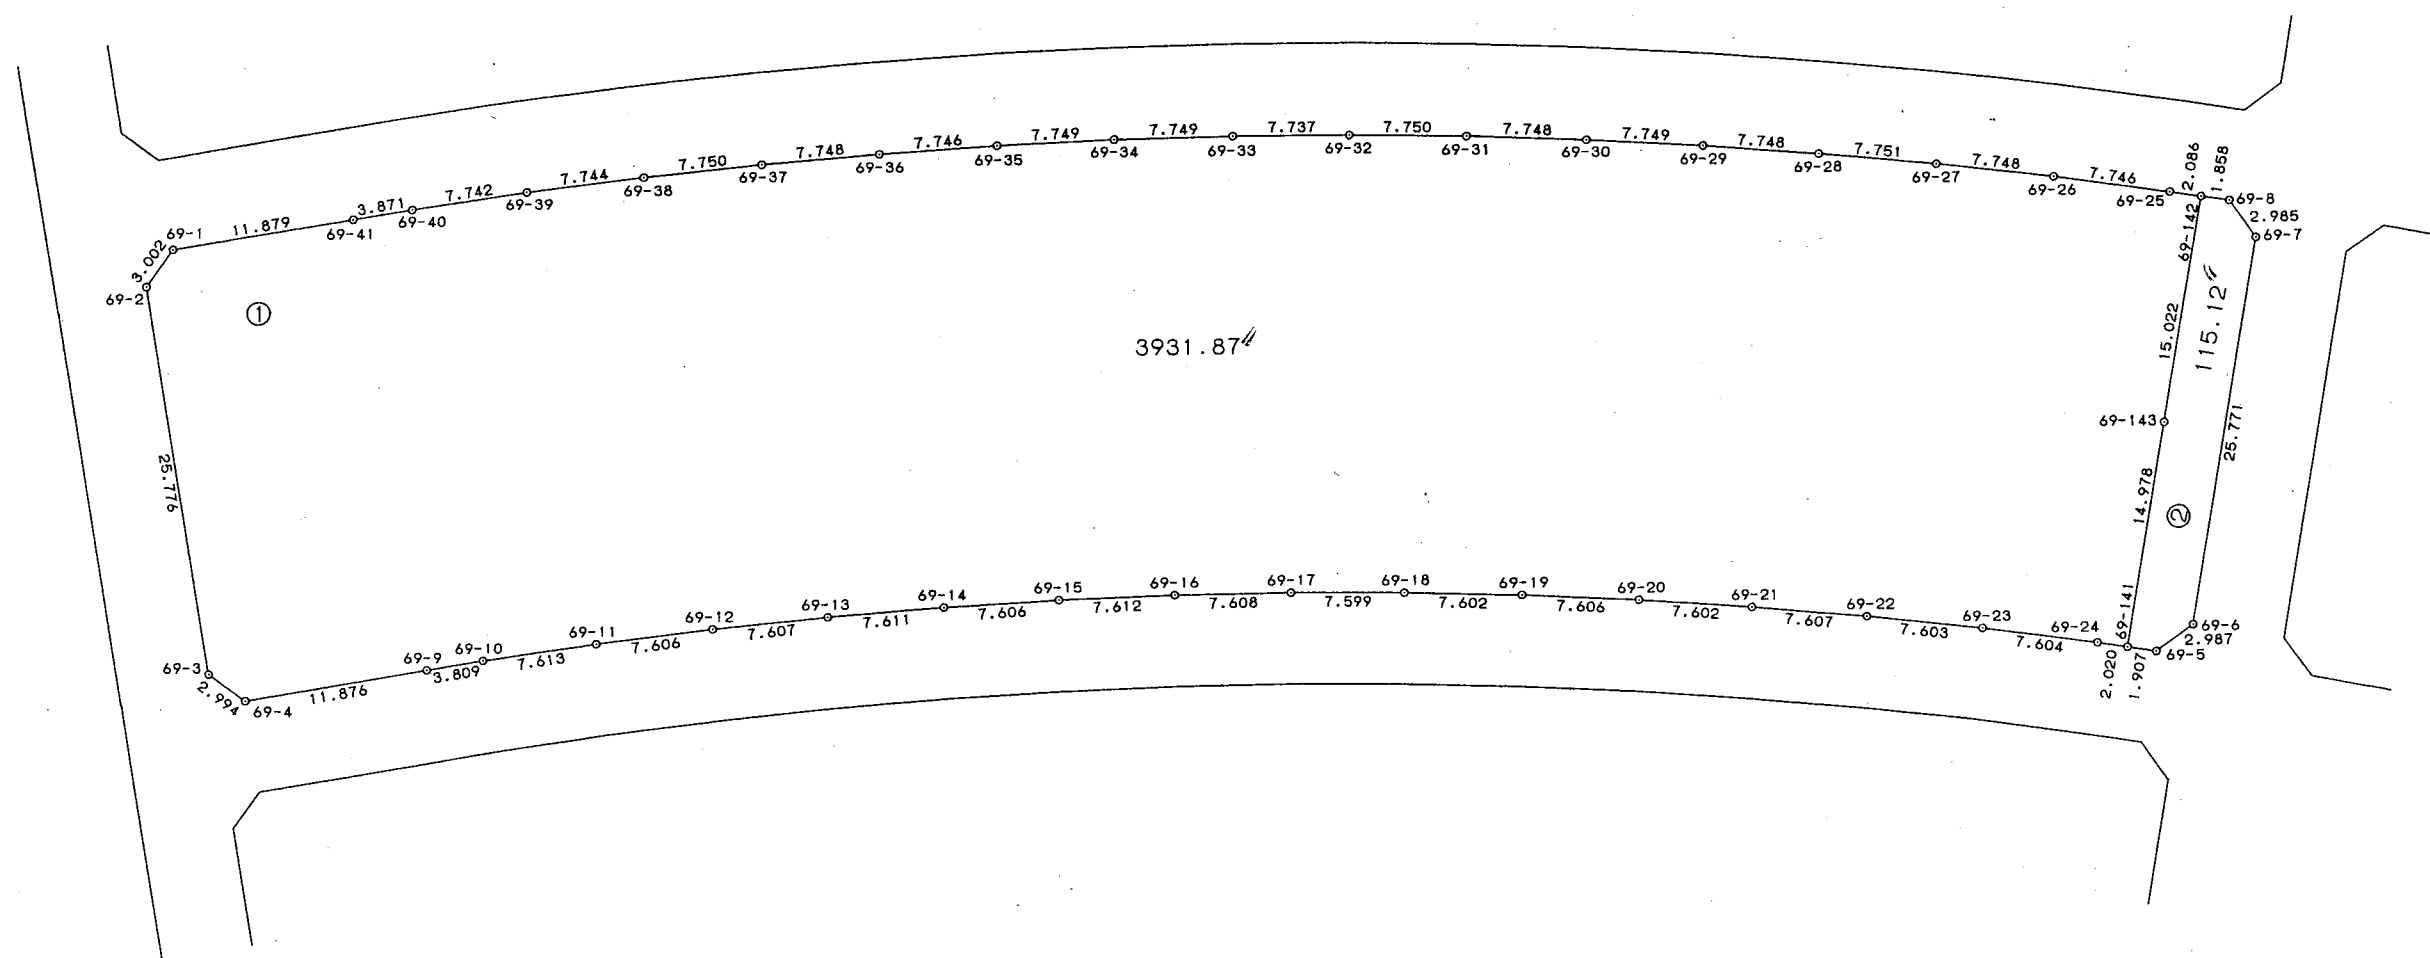

* * *

直 角 座 標 法 面 積 計 算 書

* * *

地 番 : 69-1

No	Xn	Yn	距離	方向角	測角	Xn+1-Xn-1	Yn+1-Yn-1	Yn*(Xn+1-Xn-1)	Xn*(Yn+1-Yn-1)
69-1	-54353.501	42530.176	3.002	194-51-58	134-42-12	-8.812	-11.074	-374775.910912	601910.670074
69-2	-54356.402	42529.406	25.776	150-07-16	135-15-18	-25.250	12.071	-1073867.501500	-656136.128542
69-3	-54378.751	42542.247	2.994	105-16-43	135-09-27	-23.138	15.729	-984342.511086	-855323.374479
69-4	-54379.540	42545.135	11.876	60-00-32	134-43-49	5.147	13.174	218979.809845	-716396.059960
69-9	-54373.604	42555.421	3.809	60-33-00	180-32-28	7.809	13.603	332315.282589	-739644.135212
69-10	-54371.731	42558.738	7.613	61-20-30	180-47-30	5.524	9.998	235094.468712	-543608.566538
69-11	-54368.080	42565.419	7.606	62-23-45	181-03-15	7.175	13.421	305406.881325	-729674.001680
69-12	-54364.556	42572.159	7.607	63-38-39	181-14-54	6.902	13.556	293833.041418	-736965.921136
69-13	-54361.178	42578.975	7.611	64-59-41	181-21-02	6.595	13.714	280808.340125	-745509.195092
69-14	-54357.961	42585.873	7.606	66-05-30	181-05-49	6.299	13.851	268248.414027	-752912.117811
69-15	-54354.879	42592.826	7.612	67-16-40	181-11-10	6.022	13.974	256493.998172	-759555.079146
69-16	-54351.939	42599.847	7.608	68-32-40	181-16-00	5.723	14.101	243798.924381	-766416.691839
69-17	-54349.156	42606.927	7.599	69-41-13	181-08-33	5.421	14.207	230972.151267	-772138.459292
69-18	-54346.518	42614.054	7.602	70-50-00	181-08-47	5.134	14.307	218780.553236	-777535.633026
69-19	-54344.022	42621.234	7.606	72-08-12	181-18-12	4.829	14.419	205817.938986	-783586.453218
69-20	-54341.689	42628.473	7.602	73-15-42	181-07-30	4.522	14.519	192765.954906	-788986.982591
69-21	-54339.500	42635.753	7.607	74-27-14	181-11-32	4.228	14.608	180263.963684	-793791.416000
69-22	-54337.461	42643.081	7.603	75-41-46	181-14-32	3.917	14.695	167032.948277	-798488.989395
69-23	-54335.583	42650.448	7.604	76-49-48	181-08-02	3.611	14.771	154010.767728	-802590.896493
69-24	-54333.850	42657.852	2.020	77-50-49	181-01-01	2.158	9.379	92055.644616	-509597.179150
69-141	-54333.425	42659.827	14.978	348-56-18	91-05-29	15.124	-0.899	645187.223548	48845.749075
69-143	-54318.726	42656.953	15.022	348-56-56	180-00-38	29.443	-5.754	1255948.667179	312549.949404
69-142	-54303.982	42654.073	2.086	257-40-21	88-43-25	14.299	-4.917	609910.589827	267012.679494
69-25	-54304.427	42652.036	7.746	257-03-59	179-23-38	-2.179	-9.587	-92938.786444	520616.541649
69-26	-54306.161	42644.486	7.748	255-51-26	178-47-27	-3.627	-15.064	-154671.550722	818068.009304

* * * 直 角 座 標 法 面 積 計 算 書 * * *										
No	Xn	Yn	距離	方向角	測角	Xn+1-Xn-1	Yn+1-Yn-1	Yn*(Xn+1-Xn-1)	Xn*(Yn+1-Yn-1)	
69-27	-54308.054	42636.972	7.751	254-43-46	178-52-20	-3.935	-14.991	-167776.484820	814132.037514	
69-28	-54310.096	42629.495	7.748	253-34-56	178-51-10	-4.232	-14.909	-180408.022840	809709.221264	
69-29	-54312.286	42622.063	7.749	252-33-00	178-58-04	-4.513	-14.825	-192353.370319	805179.639950	
69-30	-54314.609	42614.670	7.748	251-24-40	178-51-40	-4.793	-14.737	-204252.113310	800434.392833	
69-31	-54317.079	42607.326	7.750	250-12-40	178-48-00	-5.094	-14.636	-217041.718644	794984.768244	
69-32	-54319.703	42600.034	7.737	249-10-07	178-57-27	-5.376	-14.524	-229017.782784	788939.366372	
69-33	-54322.455	42592.802	7.749	248-03-54	178-53-47	-5.646	-14.420	-240478.960092	783329.801100	
69-34	-54325.349	42585.614	7.749	246-46-08	178-42-14	-5.951	-14.308	-253426.988914	777287.093492	
69-35	-54328.406	42578.494	7.746	245-42-09	178-56-01	-6.244	-14.180	-265860.116536	770376.797080	
69-36	-54331.593	42571.434	7.748	244-38-04	178-55-55	-6.506	-14.061	-276969.749604	763956.529173	
69-37	-54334.912	42564.433	7.750	243-29-07	178-51-03	-6.779	-13.936	-288544.291307	757211.333632	
69-38	-54338.372	42557.498	7.744	242-27-04	178-57-57	-7.041	-13.800	-299647.343418	749869.533600	
69-39	-54341.953	42550.633	7.742	241-19-59	178-52-55	-7.295	-13.658	-310406.867735	742202.394074	
69-40	-54345.667	42543.840	3.871	240-12-38	178-52-39	-5.637	-10.153	-239819.626080	551771.557051	
69-41	-54347.590	42540.480	11.879	240-09-46	179-57-08	-7.834	-13.664	-333262.120320	742605.469760	
			320.004						倍面積	-7863.746461
								面積	3931.8732305	
								坪數	1189.39	

* * * 直 角 座 標 法 面 積 計 算 書 * * *

地 番 : 69-2

No	Xn	Yn	距離	方向角	測角	Xn+1-Xn-1	Yn+1-Yn-1	Yn*(Xn+1-Xn-1)	Xn*(Yn+1-Yn-1)
69-142	-54303.982	42654.073	15.022	168-56-56	91-21-48	-15.144	1.065	-645953.281512	-57833.740830
69-143	-54318.726	42656.953	14.978	168-56-18	179-59-22	-29.443	5.754	-1255948.667179	-312549.949404
69-141	-54333.425	42659.827	1.907	78-04-04	89-07-46	-14.305	4.740	-610248.825235	-257540.434500
69-5	-54333.031	42661.693	2.987	33-24-27	135-20-23	2.888	3.511	123206.969384	-190763.271841
69-6	-54330.537	42663.338	25.771	348-52-20	135-27-53	27.781	-3.329	1185230.192978	180866.357673
69-7	-54305.250	42658.364	2.985	303-58-29	135-06-09	26.955	-7.450	1149856.201620	404574.112500
69-8	-54303.582	42655.888	1.858	257-35-08	133-36-39	1.268	-4.291	54087.665984	233016.670362
			65.508					倍面積	-230.256040
							面積		115.1280200
							坪數		34.82