


街区番号



72

大網白里町瑞穂土地区画整理事業

画地確定図

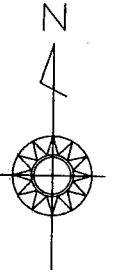

S=1:500

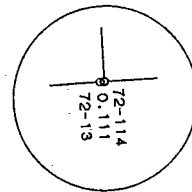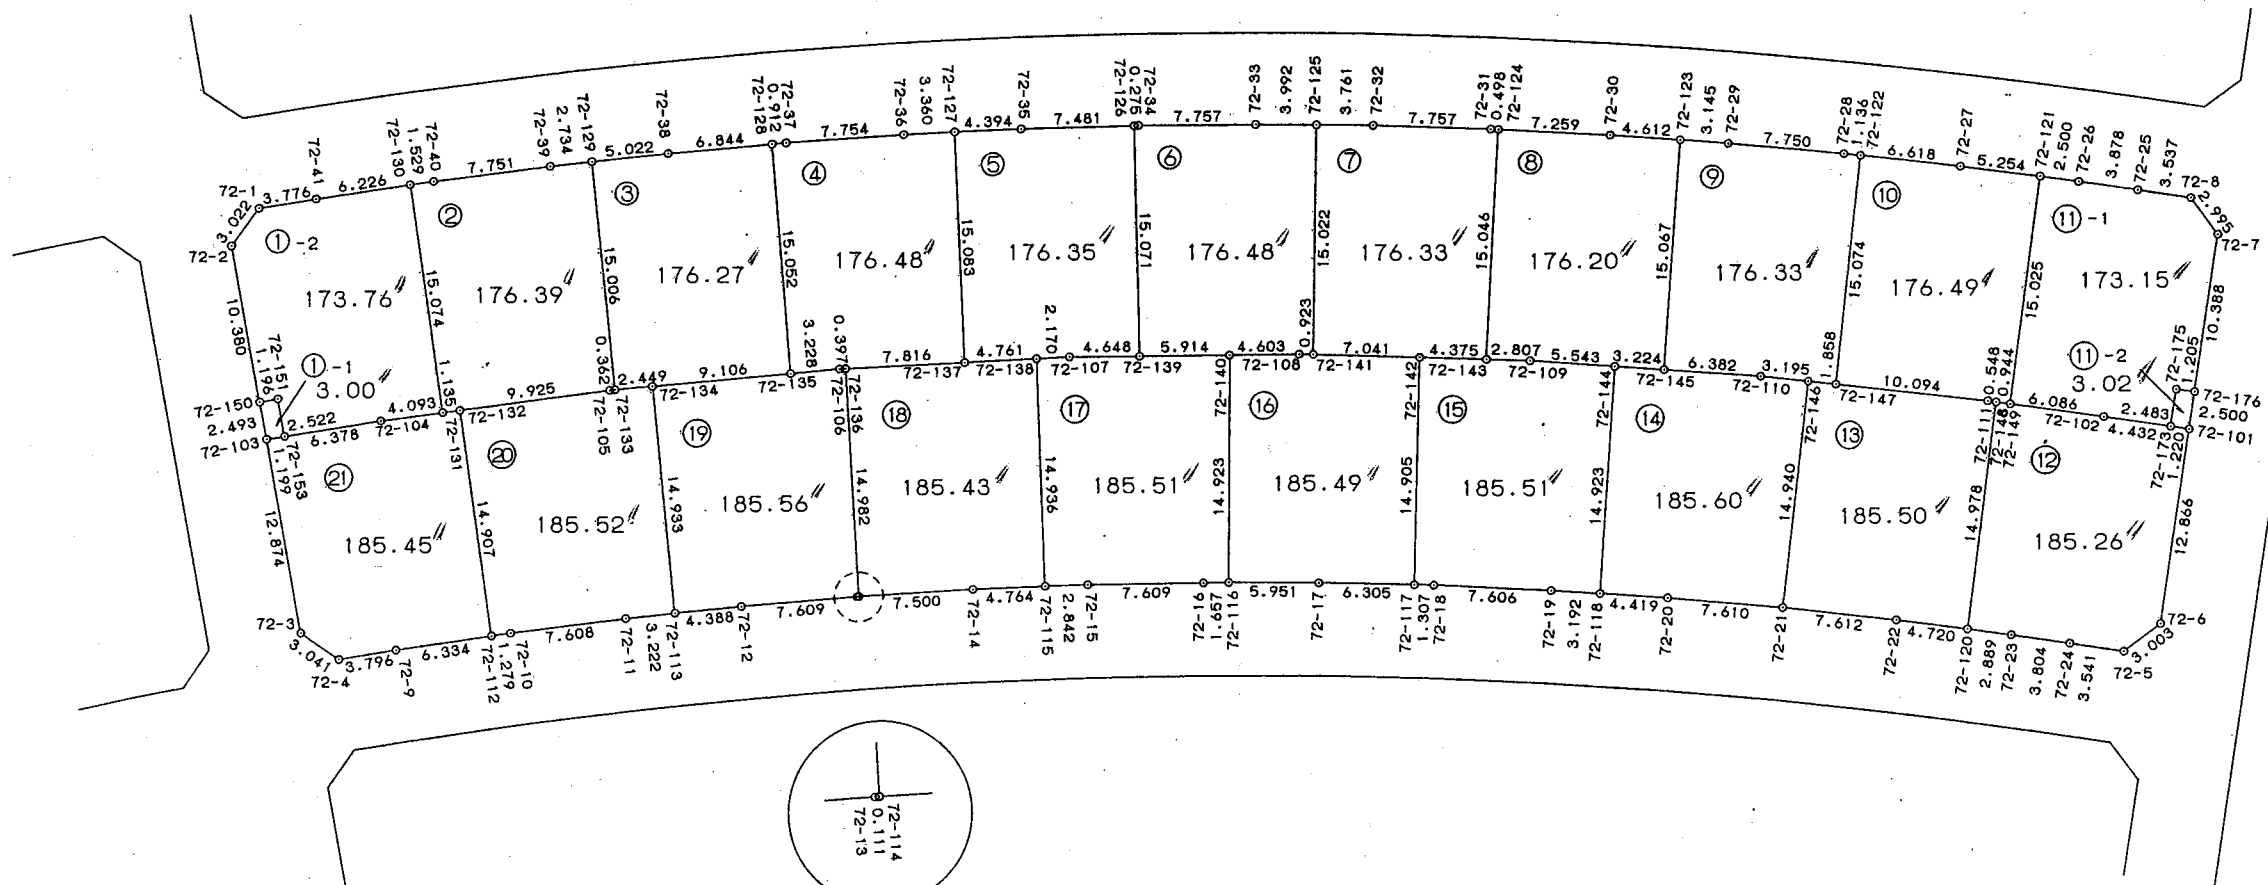

拡大図 1:200

* * * 直 角 座 標 法 面 積 計 算 書 * * *

地 番 : 72-2

No	Xn	Yn	距離	方向角	測角	Xn+1-Xn-1	Yn+1-Yn-1	Yn*(Xn+1-Xn-1)	Xn*(Yn+1-Yn-1)
72-130	-54299.934	42675.830	15.074	170-43-31	89-19-48	-15.107	0.918	-644703.763810	-49847.339412
72-131	-54314.812	42678.260	1.135	81-43-58	91-00-27	-14.714	3.553	-627967.917640	-192980.527036
72-132	-54314.648	42679.383	9.925	81-35-36	179-51-38	1.615	10.941	68927.203545	-594256.563768
72-105	-54313.197	42689.201	0.362	83-28-33	181-52-57	1.492	10.178	63692.287892	-552799.719066
72-133	-54313.156	42689.561	15.006	352-59-03	89-30-30	14.935	-1.473	637568.593535	80003.278788
72-129	-54298.262	42687.728	2.734	262-38-34	89-39-31	14.543	-4.545	620807.628304	246785.600790
72-39	-54298.613	42685.016	7.751	261-53-44	179-15-10	-1.443	-10.386	-61594.478088	563945.394618
72-40	-54299.705	42677.342	1.529	261-23-43	179-29-59	-1.321	-9.186	-56376.768782	498797.090130
			53.516					倍面積	-352.784956
								面積	176.3924780
								坪數	53.35

* * * 直 角 座 標 法 面 積 計 算 書 * * *

地 番 : 72-3

No	Xn	Yn	距離	方向角	測角	Xn+1-Xn-1	Yn+1-Yn-1	Yn*(Xn+1-Xn-1)	Xn*(Yn+1-Yn-1)
72-129	-54298.262	42687.728	15.006	172-59-03	89-49-29	-15.492	-3.154	-661318.282176	171256.718348
72-133	-54313.156	42689.561	2.449	83-59-56	91-00-53	-14.638	4.268	-624889.793918	-231808.549808
72-134	-54312.900	42691.996	9.106	83-54-05	179-54-09	1.223	11.489	52212.311108	-624000.908100
72-135	-54311.933	42701.050	15.052	354-10-22	90-16-17	15.941	7.526	680697.438050	-408751.607758
72-128	-54296.959	42699.522	6.844	264-04-56	89-54-34	14.269	-8.335	609279.479418	452565.153265
72-38	-54297.664	42692.715	5.022	263-09-34	179-04-38	-1.303	-11.794	-55628.607645	640386.649216
			53.479					倍面積	-352.544837
							面積		176.2724185
							坪數		53.32

* * * 直 角 座 標 法 面 積 計 算 書 * * *

地 番 : 72-4

No	Xn	Yn	距離	方向角	測角	Xn+1-Xn-1	Yn+1-Yn-1	Yn*(Xn+1-Xn-1)	Xn*(Yn+1-Yn-1)
72-128	-54296.959	42699.522	15.052	174-10-22	89-26-52	-15.058	0.620	-642969.402276	-33664.114580
72-135	-54311.933	42701.050	3.228	83-56-22	89-46-00	-14.633	4.738	-624844.464650	-257329.938554
72-106	-54311.592	42704.260	0.397	86-49-58	182-53-36	0.363	3.607	15501.646380	-195901.912344
72-136	-54311.570	42704.657	7.816	86-16-14	179-26-16	0.530	8.197	22633.468210	-445191.939290
72-137	-54311.062	42712.457	15.083	356-23-53	90-07-39	15.562	6.852	664691.255834	-372139.396824
72-127	-54296.008	42711.509	3.360	266-08-03	89-44-10	14.827	-4.300	633283.543943	233472.834400
72-36	-54296.235	42708.157	7.754	265-15-57	179-07-54	-0.867	-11.079	-37027.972119	601547.987565
72-37	-54296.875	42700.430	0.912	264-43-30	179-27-33	-0.724	-8.635	-30915.111320	468853.515625
			53.602					倍面積	-352.964002
							面積		176.4820010
							坪數		53.38

* * *

直角座標法面積計算書

* * *

地番 : 72-5

No	Xn	Yn	距離	方向角	測角	Xn+1-Xn-1	Yn+1-Yn-1	Yn*(Xn+1-Xn-1)	Xn*(Yn+1-Yn-1)
72-127	-54296.008	42711.509	15.083	176-23-53	89-44-02	-15.309	-3.439	-653870.491281	186723.971512
72-137	-54311.062	42712.457	4.761	86-12-37	89-48-44	-14.739	5.698	-629538.903723	-309464.431276
72-138	-54310.747	42717.207	2.170	86-03-06	179-50-29	0.464	6.915	19820.784048	-375558.815505
72-107	-54310.598	42719.372	4.648	88-34-02	182-30-56	0.266	6.812	11363.352952	-369963.793576
72-139	-54310.481	42724.019	15.071	357-32-00	88-57-58	15.174	3.998	648294.264306	-217133.303038
72-126	-54295.424	42723.370	7.481	267-28-58	89-56-58	14.728	-8.123	629229.793360	441041.729152
72-35	-54295.753	42715.896	4.394	266-39-51	179-10-53	-0.584	-11.861	-24946.083264	644001.926333
			53.608					倍面積	-352.716398
							面積		176.3581990
							坪數		53.34

* * *

直 角 座 標 法 面 積 計 算 書

* * *

地 番 : 72-6

No	Xn	Yn	距離	方向角	測角	Xn+1-Xn-1	Yn+1-Yn-1	Yn*(Xn+1-Xn-1)	Xn*(Yn+1-Yn-1)
72-126	-54295.424	42723.370	15.071	177-32-00	89-22-52	-15.066	0.374	-643670.292420	-20306.488576
72-139	-54310.481	42724.019	5.914	88-26-40	90-54-40	-14.897	6.560	-636459.711043	-356276.755360
72-140	-54310.321	42729.930	4.603	88-36-44	180-10-04	0.272	10.513	11622.540960	-570964.404673
72-108	-54310.209	42734.532	0.923	90-44-35	182-07-51	0.100	5.525	4273.453200	-300063.904725
72-141	-54310.221	42735.455	15.022	359-45-26	89-00-51	15.010	0.859	641459.179550	-46652.479839
72-125	-54295.199	42735.391	3.992	269-28-15	89-42-49	14.985	-4.056	640389.834135	220221.327144
72-33	-54295.236	42731.399	7.757	268-40-36	179-12-21	-0.216	-11.746	-9229.982184	637751.842056
72-34	-54295.415	42723.645	0.275	268-09-08	179-28-32	-0.188	-8.029	-8032.045260	435937.887035
			53.557					倍面積	-352.976938
							面積		176.4884690
							坪數		53.38

* * * 直 角 座 標 法 面 積 計 算 書 * * *

地 番 : 72-8

No	Xn	Yn	距離	方向角	測角	Xn+1-Xn-1	Yn+1-Yn-1	Yn*(Xn+1-Xn-1)	Xn*(Yn+1-Yn-1)
72-124	-54295.344	42747.405	15.046	182-02-21	89-56-10	-14.770	-7.790	-631379.171850	422960.729760
72-143	-54310.381	42746.870	2.807	90-46-44	88-44-23	-15.075	2.271	-644409.065250	-123338.875251
72-109	-54310.419	42749.676	5.543	93-01-22	182-14-38	-0.331	8.342	-14150.142756	-453057.515298
72-144	-54310.712	42755.212	3.224	93-09-21	180-07-59	-0.470	8.755	-20094.949640	-475490.283560
72-145	-54310.889	42758.431	15.067	3-10-31	90-01-10	14.866	4.054	635646.835246	-220176.344006
72-123	-54295.846	42759.266	4.612	272-55-16	89-44-45	15.278	-3.771	653276.065948	204749.635266
72-30	-54295.611	42754.660	7.259	272-06-11	179-10-55	0.502	-11.861	21462.839320	644000.242071
			53.558					倍面積	-352.411018
							面積		176.2055090
							坪數		53.30

* * * 直 角 座 標 法 面 積 計 算 書 * * *

地 番 : 72-10

No	Xn	Yn	距離	方向角	測角	Xn+1-Xn-1	Yn+1-Yn-1	Yn*(Xn+1-Xn-1)	Xn*(Yn+1-Yn-1)
72-122	-54296.699	42771.266	15.074	185-26-52	89-56-25	-14.371	-8.018	-614665.863686	435350.932582
72-147	-54311.705	42769.835	10.094	95-23-20	89-56-28	-15.954	8.618	-682349.947590	-468058.273690
72-111	-54312.653	42779.884	0.548	97-08-31	181-45-11	-1.016	10.593	-43464.362144	-575333.933229
72-148	-54312.721	42780.428	0.944	97-15-54	180-07-23	-0.188	1.480	-8042.720464	-80382.827080
72-149	-54312.841	42781.364	15.025	6-32-19	89-16-25	14.807	2.647	633463.656748	-143766.090127
72-121	-54297.914	42783.075	5.254	276-19-42	89-47-23	15.507	-3.511	663437.144025	190639.976054
72-27	-54297.334	42777.853	6.618	275-30-27	179-10-45	1.215	-11.809	51975.091395	641197.217206
			53.557					倍面積	-352.998284
								面積	176.4991420
								坪數	53.39

* * *

直 角 座 標 法 面 積 計 算 書

* * *

地 番 : 72-11-1

No	Xn	Yn	距離	方向角	測角	Xn+1-Xn-1	Yn+1-Yn-1	Yn*(Xn+1-Xn-1)	Xn*(Yn+1-Yn-1)
72-121	-54297.914	42783.075	15.025	186-32-19	89-38-56	-14.628	-4.194	-625830.821100	227725.451316
72-149	-54312.841	42781.364	6.086	97-05-19	90-33-00	-15.678	4.329	-670726.224792	-235120.288689
72-102	-54313.592	42787.404	4.432	97-33-46	180-28-27	-1.334	10.433	-57078.396936	-566653.705336
72-173	-54314.175	42791.797	2.483	7-49-50	90-16-04	1.877	4.731	80320.202969	-256960.361925
72-175	-54311.715	42792.135	1.205	96-55-47	269-05-57	2.314	1.534	99021.000390	-83314.170810
72-176	-54311.861	42793.331	10.388	7-42-19	90-46-32	10.149	2.589	434309.516319	-140613.408129
72-7	-54301.566	42794.724	2.995	322-41-37	134-59-18	12.677	-0.422	542508.716148	22915.260852
72-8	-54299.184	42792.909	3.537	277-37-07	134-55-30	2.851	-5.321	122002.583559	288925.958064
72-25	-54298.715	42789.403	3.878	277-26-13	179-49-06	0.971	-7.351	41548.510313	399149.853965
72-26	-54298.213	42785.558	2.500	276-53-23	179-27-10	0.801	-6.328	34271.231958	343599.091864
			52.529					倍面積	-346.318828
							面積		173.1594140
							坪數		52.38

* * *

直 角 座 標 法 面 積 計 算 書

* * *

地 番 : 72-11-2

No	Xn	Yn	距離	方向角	測角	Xn+1-Xn-1	Yn+1-Yn-1	Yn*(Xn+1-Xn-1)	Xn*(Yn+1-Yn-1)
72-101	-54314.339	42793.006	2.500	7-28-23	89-44-38	2.314	1.534	99023.015884	-83318.196026
72-176	-54311.861	42793.331	1.205	276-55-47	89-27-24	2.624	-0.871	112289.700544	47305.630931
72-175	-54311.715	42792.135	2.483	187-49-50	90-54-03	-2.314	-1.534	-99021.000390	83314.170810
72-173	-54314.175	42791.797	1.220	97-43-45	89-53-55	-2.624	0.871	-112285.675328	-47307.646425
			7.408					倍面積	-6.040710
							面積		3.0203550
							坪數		0.91

* * *

直角座標法面積計算書

* * *

地番 : 72-12

No	Xn	Yn	距離	方向角	測角	Xn+1-Xn-1	Yn+1-Yn-1	Yn*(Xn+1-Xn-1)	Xn*(Yn+1-Yn-1)
72-120	-54327.605	42778.750	2.889	96-51-06	90-25-07	-15.228	1.190	-651434.805000	-64649.849950
72-23	-54327.949	42781.618	3.804	97-24-02	180-32-56	-0.834	6.640	-35679.869412	-360737.581360
72-24	-54328.439	42785.390	3.541	97-41-27	180-17-25	-0.964	7.282	-41245.115960	-395619.692798
72-5	-54328.913	42788.900	3.003	52-37-38	134-56-11	1.349	5.897	57722.226100	-320377.599961
72-6	-54327.090	42791.287	12.866	7-40-42	135-03-04	14.574	4.106	623640.216738	-223067.031540
72-101	-54314.339	42793.006	1.220	277-43-45	90-03-03	12.915	0.510	552671.672490	-27700.312890
72-173	-54314.175	42791.797	4.432	277-33-46	179-50-01	0.747	-5.602	31965.472359	304268.008350
72-102	-54313.592	42787.404	6.086	277-05-19	179-31-33	1.334	-10.433	57078.396936	566653.705336
72-149	-54312.841	42781.364	0.944	277-15-54	180-10-35	0.871	-6.976	37262.568044	378886.378816
72-148	-54312.721	42780.428	14.978	186-25-59	89-10-05	-14.764	-2.614	-631610.238992	141973.452694
			53.763					倍面積	-370.523303
							面積		185.2616515
							坪數		56.04

* * * 直 角 座 標 法 面 積 計 算 書 * * *

地 番 : 72-14

No	Xn	Yn	距離	方向角	測角	Xn+1-Xn-1	Yn+1-Yn-1	Yn*(Xn+1-Xn-1)	Xn*(Yn+1-Yn-1)
72-118	-54325.617	42754.474	4.419	93-05-33	90-15-29	-15.143	3.675	-647430.999782	-199646.642475
72-20	-54325.855	42758.887	7.610	94-03-24	180-57-51	-0.777	12.004	-33223.655199	-652127.563420
72-21	-54326.394	42766.478	14.940	5-47-15	91-43-51	14.326	9.098	612672.563828	-494261.532612
72-146	-54311.529	42767.985	3.195	275-21-56	89-34-41	15.163	-1.674	648490.956555	90917.499546
72-110	-54311.231	42764.804	6.382	273-04-03	177-42-07	0.640	-9.554	27369.474560	518889.500974
72-145	-54310.889	42758.431	3.224	273-09-21	180-05-18	0.519	-9.592	22191.625689	520950.047288
72-144	-54310.712	42755.212	14.923	182-50-04	89-40-43	-14.728	-3.957	-629698.762336	214907.487384
			54.693					倍面積	-371.203315
								面積	185.6016575
								坪數	56.14

* * * 直 角 座 標 法 面 積 計 算 書 * * *

地 番 : 72-15

No	Xn	Yn	距離	方向角	測角	Xn+1-Xn-1	Yn+1-Yn-1	Yn*(Xn+1-Xn-1)	Xn*(Yn+1-Yn-1)
72-117	-54325.225	42742.376	1.307	90-49-35	90-22-00	-14.923	1.187	-637844.477048	-64484.042075
72-18	-54325.244	42743.683	7.606	91-40-37	180-51-02	-0.242	8.910	-10343.971286	-484037.924040
72-19	-54325.467	42751.286	3.192	92-41-34	181-00-57	-0.373	10.791	-15946.229678	-586226.114397
72-118	-54325.617	42754.474	14.923	2-50-04	90-08-30	14.755	3.926	630842.263870	-213282.372342
72-144	-54310.712	42755.212	5.543	273-01-22	90-11-18	15.198	-4.798	649793.711976	260582.796176
72-109	-54310.419	42749.676	2.807	270-46-44	177-45-22	0.331	-8.342	14150.142756	453057.515298
72-143	-54310.381	42746.870	4.375	270-47-37	180-00-53	0.098	-7.180	4189.193260	389948.535580
72-142	-54310.321	42742.496	14.905	180-27-35	89-39-58	-14.844	-4.494	-634469.610624	244070.582574
			54.658					倍面積	-371.023226
							面積		185.5116130
							坪數		56.11

* * * 直 角 座 標 法 面 積 計 算 書 * * *

地 番 : 72-16

No	Xn	Yn	距離	方向角	測角	Xn+1-Xn-1	Yn+1-Yn-1	Yn*(Xn+1-Xn-1)	Xn*(Yn+1-Yn-1)
72-116	-54325.243	42730.120	5.951	89-27-07	90-10-54	-14.865	6.141	-635183.233800	-333611.317263
72-17	-54325.186	42736.071	6.305	90-21-34	180-54-27	0.018	12.256	769.249278	-665809.479616
72-117	-54325.225	42742.376	14.905	0-27-35	90-06-01	14.865	6.425	635365.419240	-349039.570625
72-142	-54310.321	42742.496	7.041	270-48-32	90-20-57	15.004	-6.921	641308.409984	375881.731641
72-141	-54310.221	42735.455	0.923	270-44-35	179-56-03	0.112	-7.964	4786.370960	432526.600044
72-108	-54310.209	42734.532	4.603	268-36-44	177-52-09	-0.100	-5.525	-4273.453200	300063.904725
72-140	-54310.321	42729.930	14.923	179-16-13	90-39-29	-15.034	-4.412	-642401.767620	239617.136252
			54.651					倍面積	-370.994842
								面積	185.4974210
								坪數	56.11

* * * 直 角 座 標 法 面 積 計 算 書 * * *

地 番 : 72-19

No	Xn	Yn	距離	方向角	測角	Xn+1-Xn-1	Yn+1-Yn-1	Yn*(Xn+1-Xn-1)	Xn*(Yn+1-Yn-1)
72-113	-54327.731	42693.741	4.388	83-38-09	90-20-43	-14.345	6.105	-612441.714645	-331670.797755
72-12	-54327.245	42698.101	7.609	84-30-33	180-52-24	1.214	11.935	51835.494614	-648395.669075
72-13	-54326.517	42705.676	0.111	86-02-26	181-31-53	0.736	7.685	31431.377536	-417499.283145
72-114	-54326.509	42705.786	14.982	355-40-40	89-38-14	14.947	-1.019	638323.383342	55358.712671
72-136	-54311.570	42704.657	0.397	266-49-58	91-09-18	14.917	-1.526	637025.368469	82879.455820
72-106	-54311.592	42704.260	3.228	263-56-22	177-06-24	-0.363	-3.607	-15501.646380	195901.912344
72-135	-54311.933	42701.050	9.106	263-54-05	179-57-43	-1.308	-12.264	-55852.973400	666081.546312
72-134	-54312.900	42691.996	14.933	173-17-26	89-23-21	-15.798	-7.309	-674448.152808	396972.986100
			54.754					倍面積	-371.136728
							面積		185.5683640
							坪數		56.13

* * * 直 角 座 標 法 面 積 計 算 書 * * *

地 番 : 72-21

No	Xn	Yn	距離	方向角	測角	Xn+1-Xn-1	Yn+1-Yn-1	Yn*(Xn+1-Xn-1)	Xn*(Yn+1-Yn-1)
72-103	-54316.724	42666.749	12.874	168-56-23	88-47-26	-12.840	1.289	-547841.057160	-70014.257236
72-3	-54329.359	42669.219	3.041	123-32-07	134-35-44	-14.315	5.004	-610809.869985	-271864.112436
72-4	-54331.039	42671.753	3.796	79-56-48	136-24-41	-1.017	6.272	-43397.172801	-340764.276608
72-9	-54330.376	42675.491	6.334	80-50-20	180-53-32	1.671	9.991	71310.745461	-542814.786616
72-112	-54329.368	42681.744	14.907	350-53-16	90-02-56	15.728	3.892	671298.469632	-211449.900256
72-132	-54314.648	42679.383	1.135	261-43-58	90-50-42	14.556	-3.484	621241.098948	189232.233632
72-131	-54314.812	42678.260	4.093	261-41-07	179-57-09	-0.755	-5.174	-32222.086300	281024.837288
72-104	-54315.403	42674.209	6.378	259-55-28	178-14-21	-1.707	-10.330	-72844.874763	561078.112990
72-153	-54316.519	42667.930	1.199	260-08-57	180-13-29	-1.321	-7.460	-56364.335530	405201.231740
			53.757					倍面積	-370.917502
								面積	185.4587510
								坪數	56.10

* * *

地 番 : 72-1-1

[illegible]