


街区番号



73

大網白里町瑞穂土地区画整理事業

画地確定図

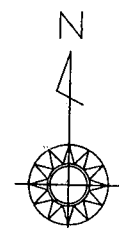

S=1:500

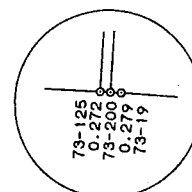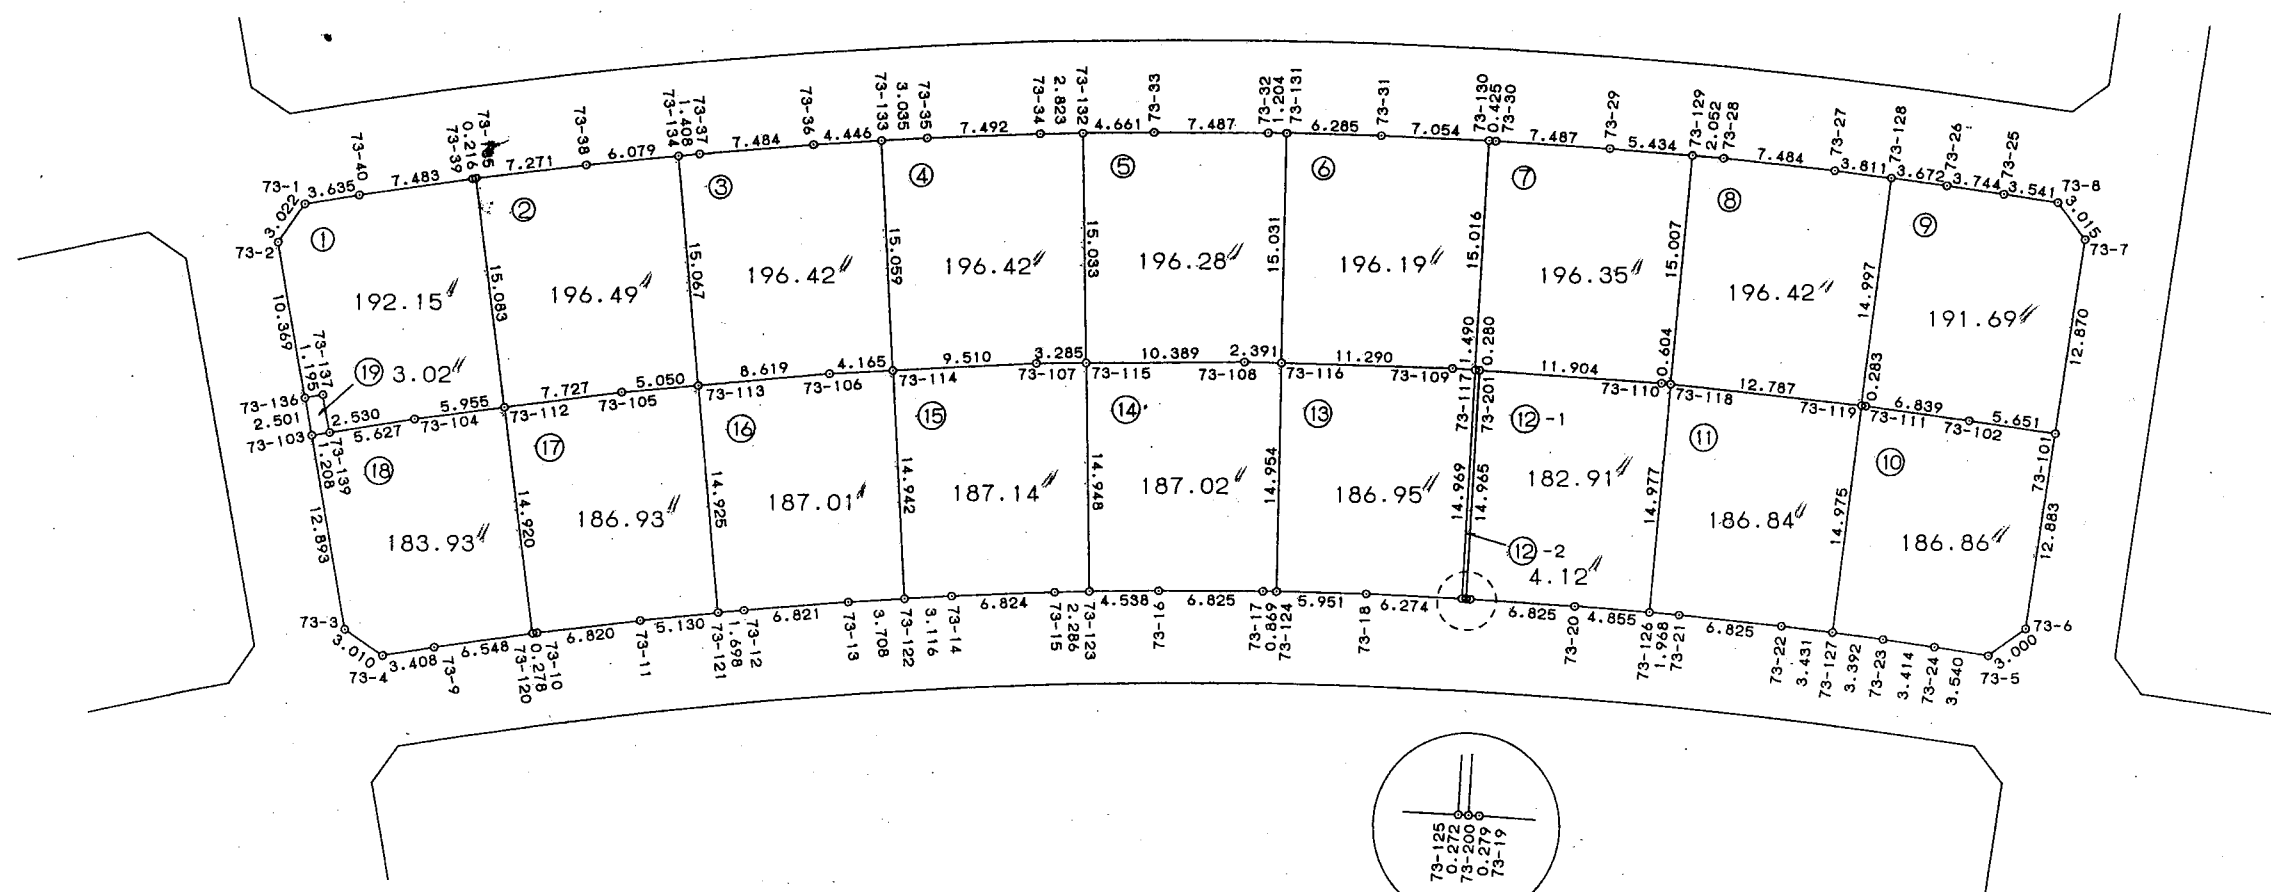

拡大図 1:200

* * * 直 角 座 標 法 面 積 計 算 書 * * *

地 番 : 73-1

No	Xn	Yn	距離	方向角	測角	Xn+1-Xn-1	Yn+1-Yn-1	Yn*(Xn+1-Xn-1)	Xn*(Yn+1-Yn-1)
73-1	-54336.933	42672.886	3.022	214-06-37	133-58-56	-3.125	-5.276	-133352.768750	286681.658508
73-2	-54339.435	42671.191	10.369	168-49-41	134-43-04	-12.675	0.314	-540857.345925	-17062.582590
73-136	-54349.608	42673.200	1.195	78-49-02	89-59-21	-9.941	3.182	-424214.281200	-172940.452656
73-137	-54349.376	42674.373	2.530	168-37-37	269-48-35	-2.249	1.671	-95974.664877	-90817.807296
73-139	-54351.857	42674.871	5.627	79-55-26	91-17-49	-1.496	6.039	-63841.607016	-328230.864423
73-104	-54350.872	42680.412	5.955	81-39-15	181-43-49	1.849	11.433	78916.081788	-621393.519576
73-112	-54350.008	42686.304	15.083	351-28-40	89-49-25	15.781	3.657	673632.563424	-198757.979256
73-135	-54335.091	42684.069	0.216	261-10-16	89-41-36	14.884	-2.449	635309.682996	133066.637859
73-39	-54335.124	42683.855	7.483	260-52-55	179-42-39	-1.219	-7.602	-52031.619245	413055.612648
73-40	-54336.310	42676.467	3.635	260-07-41	179-14-46	-1.809	-10.969	-77201.728803	596014.984390
			55.115					倍面積	-384.312392
							面積		192.1561960
							坪數		58.12

* * *

直 角 座 標 法 面 積 計 算 書

* * *

地 番 : 73-3

No	Xn	Yn	距離	方向角	測角	Xn+1-Xn-1	Yn+1-Yn-1	Yn*(Xn+1-Xn-1)	Xn*(Yn+1-Yn-1)
73-134	-54333.382	42697.308	15.067	173-39-47	89-43-52	-15.124	0.263	-645754.086192	-14289.679466
73-113	-54348.357	42698.971	8.619	83-58-17	90-18-30	-14.070	10.235	-600774.521970	-556255.433895
73-106	-54347.452	42707.543	4.165	86-11-02	182-12-45	1.182	12.728	50480.315826	-691734.369056
73-114	-54347.175	42711.699	15.059	355-46-32	89-35-30	15.296	3.046	653318.147904	-165541.495050
73-133	-54332.156	42710.589	4.446	265-27-09	89-40-37	14.666	-5.542	626393.498274	301108.808552
73-36	-54332.509	42706.157	7.484	264-26-42	178-59-33	-1.077	-11.881	-45994.531089	645524.539429
73-37	-54333.233	42698.708	1.408	263-55-55	179-29-13	-0.873	-8.849	-37275.972084	480794.778817
			56.248					倍面積	-392.850669
								面積	196.4253345
								坪數	59.41

* * *

直 角 座 標 法 面 積 計 算 書

* * *

地 番 : 73-4

No	Xn	Yn	距離	方向角	測角	Xn+1-Xn-1	Yn+1-Yn-1	Yn*(Xn+1-Xn-1)	Xn*(Yn+1-Yn-1)
73-133	-54332.156	42710.589	15.059	175-46-32	89-35-04	-15.220	-1.918	-650055.164580	104209.075208
73-114	-54347.175	42711.699	9.510	86-14-09	90-27-37	-14.395	10.599	-614834.907105	-576025.707825
73-107	-54346.551	42721.188	3.285	88-30-48	182-16-39	0.710	12.773	30332.043480	-694168.495923
73-115	-54346.465	42724.472	15.033	357-53-42	89-22-54	15.109	2.731	645524.047448	-148420.195915
73-132	-54331.442	42723.919	2.823	267-42-48	89-49-06	14.910	-3.373	637013.632290	183259.953866
73-34	-54331.555	42721.099	7.492	266-56-31	179-13-43	-0.513	-10.302	-21915.923787	559723.679610
73-35	-54331.955	42713.617	3.035	266-11-28	179-14-57	-0.601	-10.510	-25670.883817	571028.847050
			56.237					倍面積	-392.843929
							面積		196.4219645
							坪數		59.41

* * * 直 角 座 標 法 面 積 計 算 書 * * *

地番 : 73-5

No	Xn	Yn	距離	方向角	測角	Xn+1-Xn-1	Yn+1-Yn-1	Yn*(Xn+1-Xn-1)	Xn*(Yn+1-Yn-1)
73-132	-54331.442	42723.919	15.033	177-53-42	89-34-20	-15.159	-4.106	-647651.888121	223084.900852
73-115	-54346.465	42724.472	10.389	88-33-51	90-40-09	-14.763	10.938	-630741.380136	-594441.634170
73-108	-54346.205	42734.857	2.391	90-45-59	182-12-08	0.228	12.776	9743.547396	-694327.115080
73-116	-54346.237	42737.248	15.031	0-04-34	89-18-35	14.999	2.411	641015.982752	-131028.777407
73-131	-54331.206	42737.268	1.204	269-58-16	89-53-42	15.030	-1.184	642341.138040	64328.147904
73-32	-54331.207	42736.064	7.487	269-14-31	179-16-15	-0.100	-8.690	-4273.606400	472138.188830
73-33	-54331.306	42728.578	4.661	268-19-22	179-04-51	-0.235	-12.145	-10041.215830	659853.711370
			56.196					倍面積	-392.577701
							面積		196.2888505
							坪数		59.37

* * * 直 角 座 標 法 面 積 計 算 書 * * *

地 番 : 73-6

No	Xn	Yn	距離	方向角	測角	Xn+1-Xn-1	Yn+1-Yn-1	Yn*(Xn+1-Xn-1)	Xn*(Yn+1-Yn-1)
73-131	-54331.206	42737.268	15.031	180-04-34	89-26-50	-14.962	-6.305	-639435.003816	342558.253830
73-116	-54346.237	42737.248	11.290	90-48-01	90-43-27	-15.189	11.269	-649136.059872	-612427.744753
73-109	-54346.395	42748.537	1.490	93-02-07	182-14-06	-0.237	12.777	-10131.403269	-694383.888915
73-117	-54346.474	42750.025	15.016	2-12-40	89-10-33	14.926	2.067	638086.873150	-112334.161758
73-130	-54331.469	42750.604	7.054	271-34-24	89-21-44	15.199	-6.472	649766.430196	351633.267368
73-31	-54331.275	42743.553	6.285	270-37-44	179-03-20	0.263	-13.336	11241.554439	724561.883400
			56.166					倍面積	-392.390828
								面積	196.1954140
								坪数	59.34

* * * 直 角 座 標 法 面 積 計 算 書 * * *

地 番 : 73-7

No	Xn	Yn	距離	方向角	測角	Xn+1-Xn-1	Yn+1-Yn-1	Yn*(Xn+1-Xn-1)	Xn*(Yn+1-Yn-1)
73-130	-54331.469	42750.604	15.016	182-12-40	89-31-03	-14.985	-1.004	-640617.800940	54548.794876
73-117	-54346.474	42750.025	0.280	92-53-30	90-40-50	-15.019	-0.300	-642062.625475	16303.942200
73-201	-54346.488	42750.304	11.904	93-07-05	180-13-35	-0.661	12.165	-28257.950944	-661125.026520
73-110	-54347.135	42762.190	0.604	95-12-18	182-05-13	-0.702	12.487	-30019.057380	-678632.674745
73-118	-54347.190	42762.791	15.007	4-20-49	89-08-31	14.909	1.739	637550.451019	-94509.763410
73-129	-54332.226	42763.929	5.434	273-51-44	89-30-55	15.330	-4.285	655571.031570	232813.588410
73-29	-54331.860	42758.506	7.487	272-50-36	178-58-52	0.737	-12.900	31513.018922	700880.994000
73-30	-54331.489	42751.029	0.425	272-41-37	179-51-01	0.391	-7.902	16715.652339	429327.426078
			56.157					倍面積	-392.719111
							面積		196.3595555
							坪數		59.39

* * * 直 角 座 標 法 面 積 計 算 書 * * *

地 番 : 73-8

No	Xn	Yn	距離	方向角	測角	Xn+1-Xn-1	Yn+1-Yn-1	Yn*(Xn+1-Xn-1)	Xn*(Yn+1-Yn-1)
73-129	-54332.226	42763.929	15.007	184-20-49	89-56-24	-14.806	-3.184	-633162.732774	172993.807584
73-118	-54347.190	42762.791	12.787	95-21-59	91-01-10	-16.160	11.593	-691046.702560	-630046.973670
73-119	-54348.386	42775.522	14.997	6-28-53	91-06-54	13.705	14.424	586238.529010	-783921.119664
73-128	-54333.485	42777.215	3.811	276-07-04	89-38-11	15.308	-2.096	654833.607220	113882.984560
73-27	-54333.078	42773.426	7.484	275-19-25	179-12-21	1.101	-11.240	47093.542026	610703.796720
73-28	-54332.384	42765.975	2.052	274-24-25	179-05-00	0.852	-9.497	36436.610700	515994.650848
			56.138					倍面積	-392.853622
							面積		196.4268110
							坪數		59.41

* * *

直角座標法面積計算書

❄ ❄ ❄

地番 : 73-12-1

[illegible]

* * * 直 角 座 標 法 面 積 計 算 書 * * *

地 番 : 73-12-2

No	Xn	Yn	距離	方向角	測角	Xn+1-Xn-1	Yn+1-Yn-1	Yn*(Xn+1-Xn-1)	Xn*(Yn+1-Yn-1)
73-125	-54361.431	42749.452	0.272	92-05-42	89-54-13	-14.967	-0.301	-639831.048084	16362.790731
73-200	-54361.441	42749.724	14.965	2-13-14	90-07-32	14.943	0.852	638809.125732	-46315.947732
73-201	-54346.488	42750.304	0.280	272-53-30	90-40-16	14.967	0.301	639843.799968	-16358.292888
73-117	-54346.474	42750.025	14.969	182-11-29	89-17-59	-14.943	-0.852	-638813.623575	46303.195848
			30.486					倍面積	-8.254041
							面積		4.1270205
							坪數		1.24

* * * 直 角 座 標 法 面 積 計 算 書 * * *

地 番 : 73-14

No	Xn	Yn	距離	方向角	測角	Xn+1-Xn-1	Yn+1-Yn-1	Yn*(Xn+1-Xn-1)	Xn*(Yn+1-Yn-1)
73-123	-54361.404	42725.001	4.538	88-18-27	90-20-12	-14.805	5.065	-632543.639805	-275340.511260
73-16	-54361.270	42729.537	6.825	89-19-31	181-01-04	0.214	11.360	9144.120918	-617544.027200
73-17	-54361.190	42736.361	0.869	90-04-53	180-45-22	0.079	7.693	3376.172519	-418200.634670
73-124	-54361.191	42737.230	14.954	0-04-07	89-59-14	14.953	0.887	639049.800190	-48218.376417
73-116	-54346.237	42737.248	2.391	270-45-59	90-41-52	14.986	-2.373	640460.398528	128963.620401
73-108	-54346.205	42734.857	10.389	268-33-51	177-47-52	-0.228	-12.776	-9743.547396	694327.115080
73-115	-54346.465	42724.472	14.948	177-58-15	89-24-24	-15.199	-9.856	-649369.249928	535638.759040
			54.914					倍面積	-374.055026
								面積	187.0275130
								坪數	56.57

* * *

直角座標法面積計算書

❖ ❖ ❖

地番 : 73-16

[illegible]

* * * 直 角 座 標 法 面 積 計 算 書 * * *

地 番 : 73-17

No	Xn	Yn	距離	方向角	測角	Xn+1-Xn-1	Yn+1-Yn-1	Yn*(Xn+1-Xn-1)	Xn*(Yn+1-Yn-1)
73-120	-54364.767	42688.493	0.278	81-11-49	89-37-58	-14.716	2.464	-628203.862988	-133954.785888
73-10	-54364.724	42688.768	6.820	82-10-45	180-58-56	0.971	7.031	41450.793728	-382238.374444
73-11	-54363.796	42695.524	5.130	83-13-41	181-02-56	1.533	11.851	65452.238292	-644265.346396
73-121	-54363.191	42700.619	14.925	353-39-47	90-26-06	15.439	3.447	659254.856741	-187389.919377
73-113	-54348.357	42698.971	5.050	263-57-53	90-18-06	14.303	-6.670	610723.382213	362503.541190
73-105	-54348.888	42693.949	7.727	261-40-05	177-42-12	-1.651	-12.667	-70487.709799	688437.364296
73-112	-54350.008	42686.304	14.920	171-33-51	89-53-46	-15.879	-5.456	-677815.821216	296533.643648
			54.850					倍面積	-373.876971
							面積		186.9384855
							坪數		56.54

* * *

直 角 座 標 法 面 積 計 算 書

* * *

地 番 : 73-18

No	Xn	Yn	距離	方向角	測角	Xn+1-Xn-1	Yn+1-Yn-1	Yn*(Xn+1-Xn-1)	Xn*(Yn+1-Yn-1)
73-103	-54352.063	42673.682	12.893	168-52-49	88-41-15	-12.856	1.297	-548612.855792	-70494.625711
73-3	-54364.713	42676.168	3.010	123-46-28	134-53-39	-14.324	4.988	-611293.430432	-271171.188444
73-4	-54366.387	42678.670	3.408	80-02-20	136-15-52	-1.084	5.859	-46263.678280	-318532.661433
73-9	-54365.797	42682.027	6.548	80-56-43	180-54-23	1.620	9.823	69144.883740	-534035.223931
73-120	-54364.767	42688.493	14.920	351-33-51	90-37-08	15.789	4.277	674008.615977	-232518.108459
73-112	-54350.008	42686.304	5.955	261-39-15	90-05-24	13.895	-8.081	593126.194080	439202.414648
73-104	-54350.872	42680.412	5.627	259-55-26	178-16-11	-1.849	-11.433	-78916.081788	621393.519576
73-139	-54351.857	42674.871	1.208	260-11-34	180-16-08	-1.191	-6.730	-50825.771361	365787.997610
			53.569					倍面積	-367.876144
								面積	183.9380720
								坪數	55.64

❖ ❖ ❖

地 番 : 73-19

[illegible]