


街区番号


66

大網白里町瑞穂土地区画整理事業

画地確定図

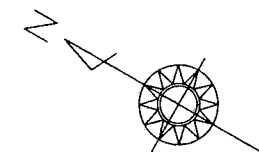

S=1:500

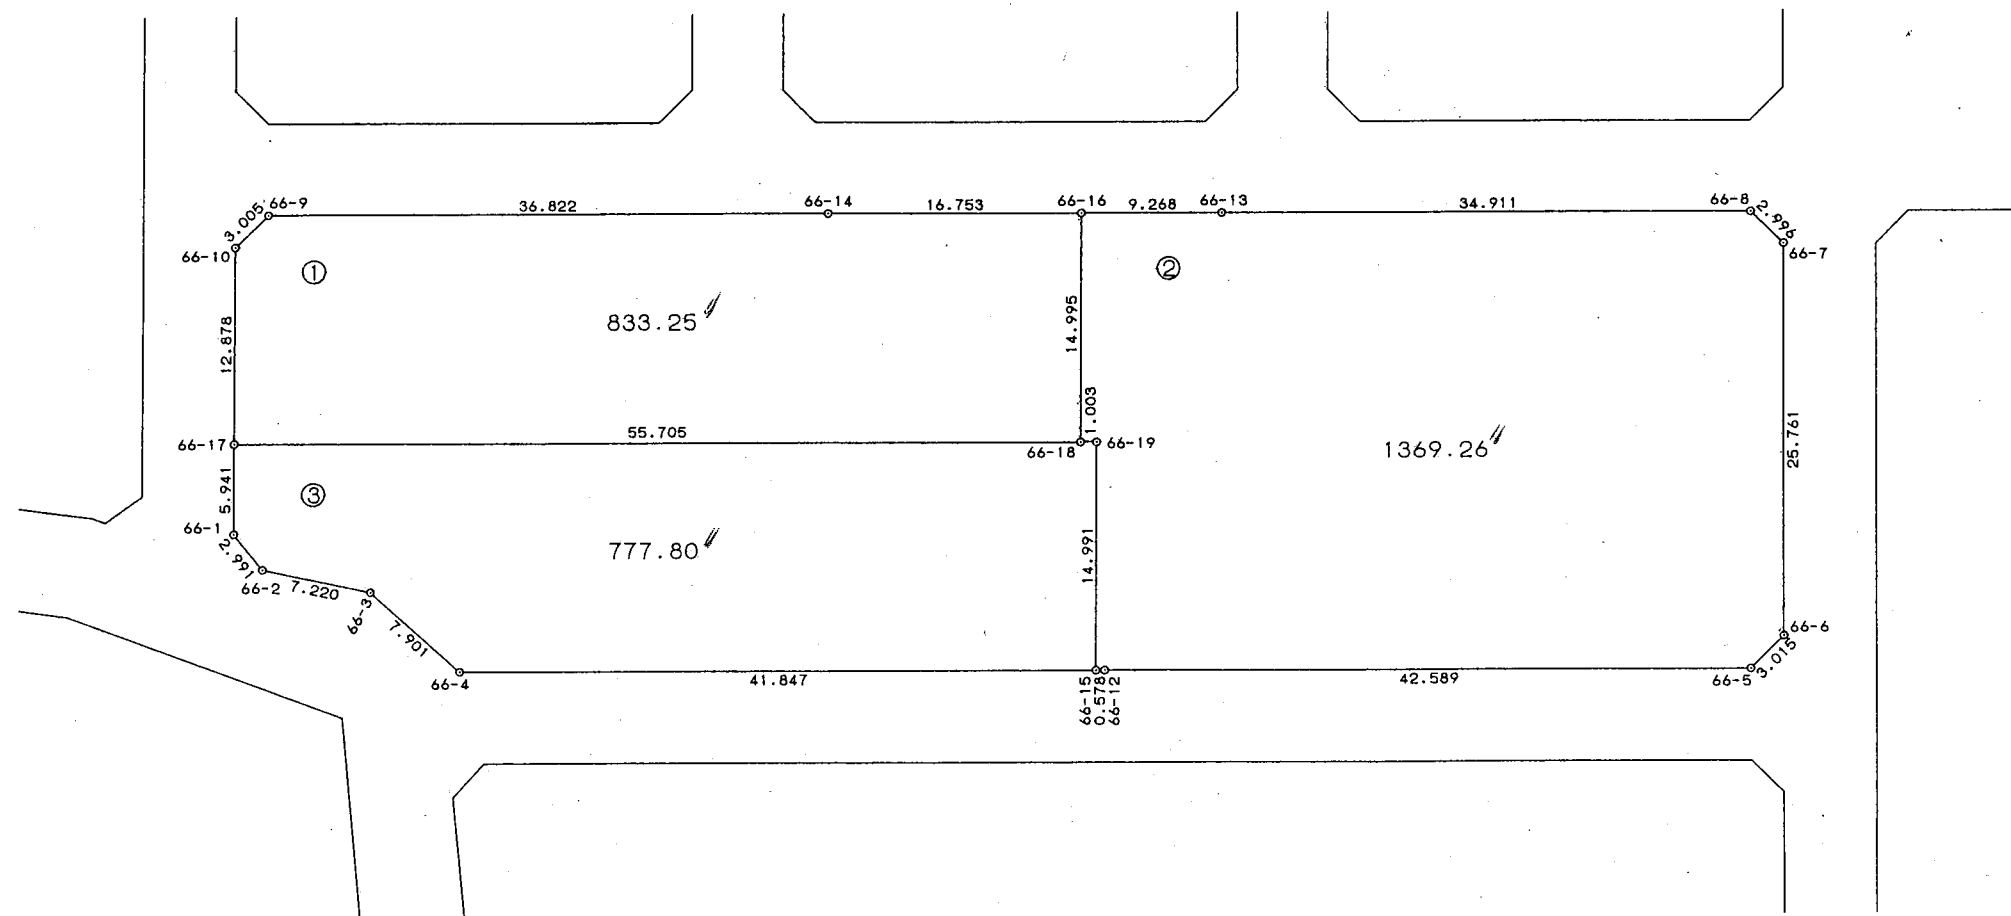

* * * 直 角 座 標 法 面 積 計 算 書 * * *

地 番 : 66-2

No	Xn	Yn	距離	方向角	測角	Xn+1-Xn-1	Yn+1-Yn-1	Yn*(Xn+1-Xn-1)	Xn*(Yn+1-Yn-1)
66-15	-54390.452	42507.464	0.578	150-05-35	89-59-12	-7.973	-12.708	-338912.010472	691193.864016
66-12	-54390.953	42507.752	42.589	150-07-50	180-02-15	-37.432	21.499	-1591150.172864	-1169351.098547
66-5	-54427.884	42528.963	3.015	105-04-42	134-56-52	-37.716	24.122	-1604022.368508	-1312909.417848
66-6	-54428.669	42531.874	25.761	60-06-33	135-01-51	12.053	25.245	512636.677322	-1374051.748905
66-7	-54415.831	42554.208	2.996	14-59-56	134-53-23	15.733	23.109	669505.354464	-1257495.438579
66-8	-54412.936	42554.983	34.911	330-05-34	135-05-38	33.157	-16.632	1410995.571331	904995.951552
66-13	-54382.674	42537.576	9.268	330-07-27	180-01-53	38.298	-22.023	1629104.085648	1197669.629502
66-16	-54374.638	42532.960	14.995	240-06-23	89-58-56	0.563	-17.616	23946.056480	957863.623008
66-18	-54382.111	42519.960	1.003	150-06-23	90-00-00	-8.342	-12.500	-354701.506320	679776.387500
66-19	-54382.980	42520.460	14.991	240-06-23	270-00-00	-8.341	-12.496	-354663.156860	679569.718080
			150.107					倍面積	-2738.530221
							面積		1369.2651105
							坪數		414.20

* * *

直 角 座 標 法 面 積 計 算 書

* * *

地 番 : 66-3

No	Xn	Yn	距離	方向角	測角	Xn+1-Xn-1	Yn+1-Yn-1	Yn*(Xn+1-Xn-1)	Xn*(Yn+1-Yn-1)
66-17	-54333.817	42492.197	5.941	240-07-01	90-00-38	45.334	-32.914	1926341.258798	1788343.252738
66-1	-54336.777	42487.046	2.991	201-07-21	141-00-20	-5.750	-6.229	-244300.514500	338463.783933
66-2	-54339.567	42485.968	7.220	162-05-13	140-57-52	-9.660	1.143	-410414.450880	-62110.125081
66-3	-54346.437	42488.189	7.901	191-36-06	209-30-53	-14.610	0.632	-620752.441290	-34346.948184
66-4	-54354.177	42486.600	41.847	150-05-35	138-29-29	-44.015	19.275	-1870047.699000	-1047676.761675
66-15	-54390.452	42507.464	14.991	60-06-23	90-00-48	-28.803	33.860	-1224342.485592	-1841660.704720
66-19	-54382.980	42520.460	1.003	330-06-23	90-00-00	8.341	12.496	354663.156860	-679569.718080
66-18	-54382.111	42519.960	55.705	330-06-23	180-00-00	49.163	-28.263	2090408.793480	1537001.603193
			137.599						
								倍面積	-1555.617876
								面積	777.8089380
								坪數	235.28