


街区番号


65

大網白里町瑞穂土地区画整理事業

画地確定図

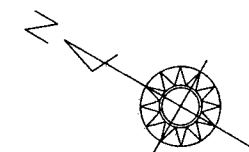

S=1:500

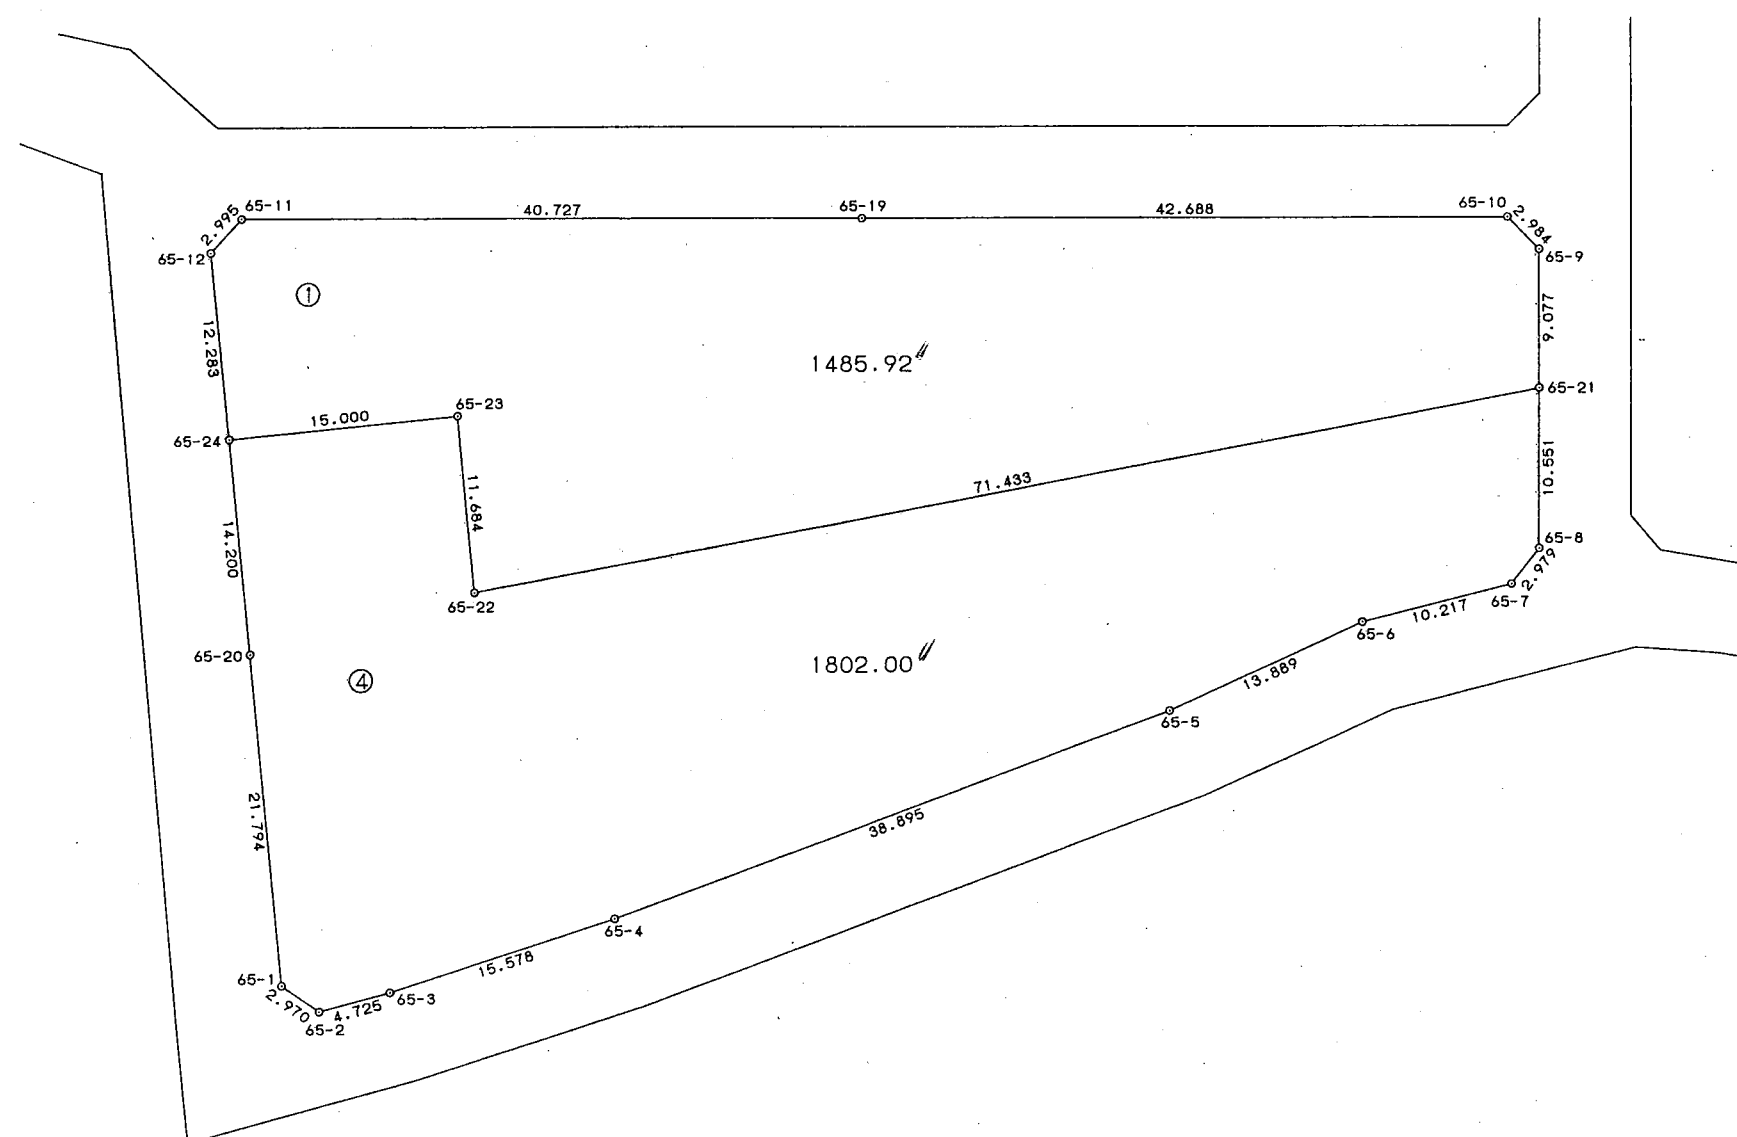

* * * 直 角 座 標 法 面 積 計 算 書 * * *

地 番 : 65-4

No	Xn	Yn	距離	方向角	測角	Xn+1-Xn-1	Yn+1-Yn-1	Yn*(Xn+1-Xn-1)	Xn*(Yn+1-Yn-1)
65-1	-54386.076	42440.054	2.970	184-19-05	129-55-28	-15.650	-17.943	-664186.845100	975849.361668
65-2	-54389.037	42439.831	4.725	134-51-13	130-32-08	-6.294	3.126	-267116.296314	-170020.129662
65-3	-54392.370	42443.180	15.578	132-18-18	177-27-05	-13.818	14.870	-586479.861240	-808814.541900
65-4	-54402.855	42454.701	38.895	129-37-00	177-18-42	-35.286	41.483	-1498056.579486	-2256793.633965
65-5	-54427.656	42484.663	13.889	125-37-02	176-00-02	-32.890	41.253	-1397320.566070	-2245304.092968
65-6	-54435.745	42495.954	10.217	136-10-57	190-33-55	-15.462	18.365	-657072.440748	-999712.456925
65-7	-54443.118	42503.028	2.979	98-21-41	142-10-44	-7.806	10.021	-331778.636568	-545574.485478
65-8	-54443.551	42505.975	10.551	60-03-27	141-41-46	4.834	12.090	205473.883150	-658222.531590
65-21	-54438.284	42515.118	71.433	319-20-28	79-17-01	59.456	-37.400	2527778.855808	2035991.821600
65-22	-54384.095	42468.575	11.684	54-16-23	274-55-55	61.011	-37.058	2591050.229325	2015365.792510
65-23	-54377.273	42478.060	15.000	324-16-23	90-00-00	18.999	0.726	807040.661940	-39477.900198
65-24	-54365.096	42469.301	14.200	234-16-23	90-00-00	3.886	-20.286	165035.703686	1102850.337456
65-20	-54373.387	42457.774	21.794	234-23-37	180-07-14	-20.980	-29.247	-890764.098520	1590258.449589
			233.915					倍面積	-3604.009863
							面積		1802.0049315
							坪數		545.10