


街区番号


74

大網白里町瑞穂土地区画整理事業

画地確定図

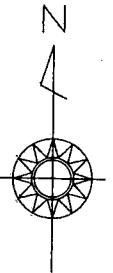

S=1:500

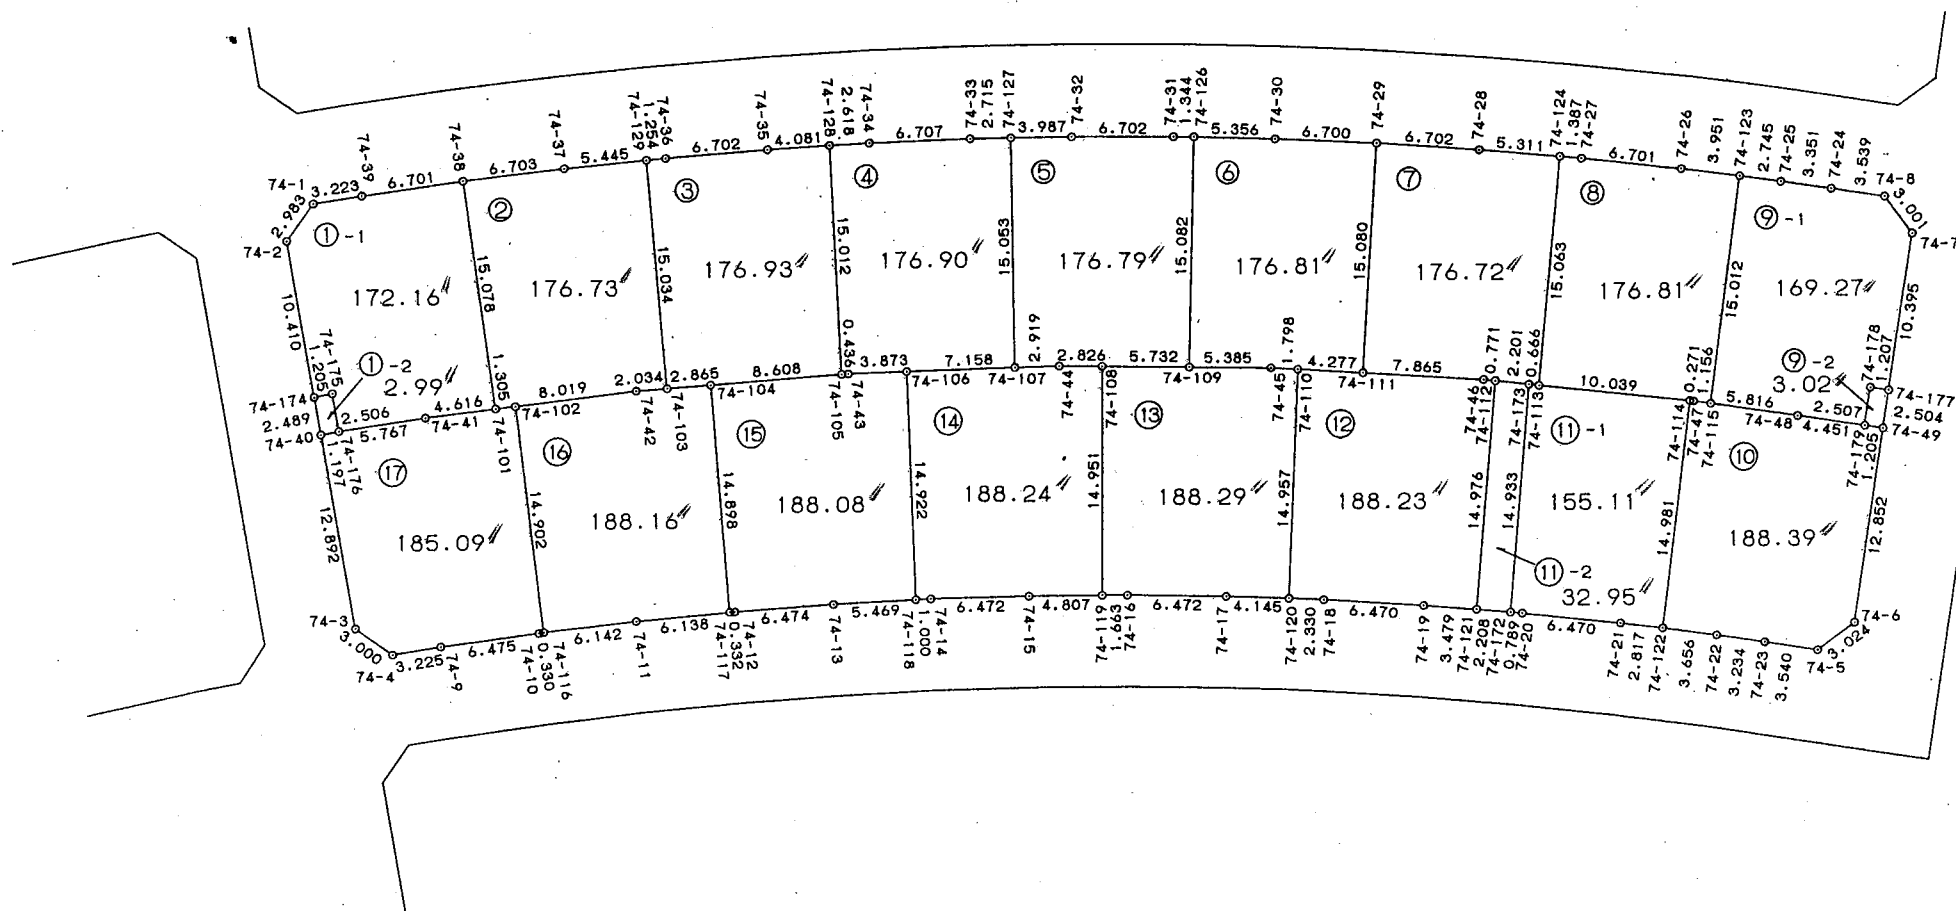

* * *

直 角 座 標 法 面 積 計 算 書

* * *

地 番 : 74-2

No	Xn	Yn	距離	方向角	測角	Xn+1-Xn-1	Yn+1-Yn-1	Yn*(Xn+1-Xn-1)	Xn*(Yn+1-Yn-1)
74-38	-54370.682	42689.625	15.078	170-44-51	88-28-01	-15.782	-4.218	-673727.661750	229335.536676
74-101	-54385.564	42692.049	1.305	82-03-23	91-18-32	-14.701	3.716	-627615.812349	-202096.755824
74-102	-54385.383	42693.341	8.019	82-03-25	180-00-02	1.289	9.235	55031.716549	-502249.012005
74-42	-54384.275	42701.284	2.034	84-43-37	182-40-12	1.295	9.968	55298.162780	-542102.453200
74-103	-54384.088	42703.309	15.034	353-45-16	89-01-39	15.131	0.390	646143.768479	-21209.794320
74-129	-54369.144	42701.674	5.445	263-16-03	89-30-47	14.306	-7.042	610890.148244	382867.512048
74-37	-54369.782	42696.267	6.703	262-16-50	179-00-47	-1.538	-12.049	-65666.858646	655101.503318
			53.618					倍面積	-353.463307
								面積	176.7316535
								坪數	53.46

* * * 直 角 座 標 法 面 積 計 算 書 * * *

地 番 : 74-3

No	Xn	Yn	距離	方向角	測角	Xn+1-Xn-1	Yn+1-Yn-1	Yn*(Xn+1-Xn-1)	Xn*(Yn+1-Yn-1)
74-129	-54369.144	42701.674	15.034	173-45-16	89-46-43	-15.076	0.388	-643770.437224	-21095.227872
74-103	-54384.088	42703.309	2.865	84-48-09	91-02-53	-14.685	4.489	-627098.092665	-244130.171032
74-104	-54383.829	42706.163	8.608	84-39-04	179-50-55	1.062	11.424	45353.945106	-621280.862496
74-105	-54383.026	42714.733	15.012	355-54-06	91-15-02	15.777	7.498	673910.342541	-407763.928948
74-128	-54368.052	42713.661	4.081	265-29-43	89-35-37	14.653	-5.141	625883.274633	279506.155332
74-35	-54368.373	42709.592	6.702	264-31-35	179-01-52	-0.960	-10.740	-41001.208320	583916.326020
74-36	-54369.012	42702.921	1.254	263-58-33	179-26-58	-0.771	-7.918	-32923.952091	430493.837016
			53.556					倍面積	-353.871980
							面積		176.9359900
							坪數		53.52

* * * 直 角 座 標 法 面 積 計 算 書 * * *

地 番 : 74-4

No	Xn	Yn	距離	方向角	測角	Xn+1-Xn-1	Yn+1-Yn-1	Yn*(Xn+1-Xn-1)	Xn*(Yn+1-Yn-1)
74-128	-54368.052	42713.661	15.012	175-54-06	89-44-16	-15.149	-1.540	-647069.250489	83726.800080
74-105	-54383.026	42714.733	0.436	86-06-13	90-12-07	-14.945	1.507	-638371.684685	-81955.220182
74-43	-54382.997	42715.168	3.873	87-03-09	180-56-56	0.229	4.303	9781.773472	-234010.036091
74-106	-54382.797	42719.036	7.158	87-12-59	180-09-50	0.547	11.018	23367.312692	-599189.657346
74-107	-54382.450	42726.186	15.053	358-04-58	90-51-59	15.392	6.647	657641.454912	-361480.145150
74-127	-54367.405	42725.683	2.715	267-42-14	89-37-16	14.936	-3.216	638150.801288	174845.574480
74-33	-54367.514	42722.970	6.707	266-53-41	179-11-27	-0.472	-9.410	-20165.241840	511598.306740
74-34	-54367.877	42716.273	2.618	266-09-50	179-16-09	-0.538	-9.309	-22981.354874	506110.566993
			53.572					倍面積	-353.810476
							面積		176.9052380
							坪數		53.51

* * * 直 角 座 標 法 面 積 計 算 書 * * *

地 番 : 74-5

No	Xn	Yn	距離	方向角	測角	Xn+1-Xn-1	Yn+1-Yn-1	Yn*(Xn+1-Xn-1)	Xn*(Yn+1-Yn-1)
74-127	-54367.405	42725.683	15.053	178-04-58	89-40-17	-15.156	-3.482	-647550.451548	189307.304210
74-107	-54382.450	42726.186	2.919	87-10-49	89-05-51	-14.901	3.418	-636662.897586	-185879.214100
74-44	-54382.306	42729.101	2.826	89-54-45	182-43-56	0.148	5.741	6323.906948	-312208.818746
74-108	-54382.302	42731.927	5.732	89-52-50	179-58-05	0.016	8.558	683.710832	-465403.740516
74-109	-54382.290	42737.659	15.082	0-12-19	90-19-29	15.094	5.786	645082.224946	-314655.929940
74-126	-54367.208	42737.713	1.344	269-53-49	89-41-30	15.080	-1.290	644484.712040	70133.698320
74-31	-54367.210	42736.369	6.702	269-16-46	179-22-57	-0.086	-8.045	-3675.327734	437384.204450
74-32	-54367.294	42729.668	3.987	268-24-41	179-07-55	-0.195	-10.686	-8332.285260	580968.903684
			53.645					倍面積	-353.592638
							面積		176.7963190
							坪數		53.48

* * * 直 角 座 標 法 面 積 計 算 書 * * *

地 番 : 74-6

No	Xn	Yn	距離	方向角	測角	Xn+1-Xn-1	Yn+1-Yn-1	Yn*(Xn+1-Xn-1)	Xn*(Yn+1-Yn-1)
74-126	-54367.208	42737.713	15.082	180-12-19	89-28-35	-15.014	-5.409	-641664.022982	294072.228072
74-109	-54382.290	42737.659	5.385	89-52-33	89-40-14	-15.070	5.331	-644056.521130	-289911.987990
74-45	-54382.278	42743.044	1.798	92-24-29	182-31-56	-0.064	7.181	-2735.554816	-390519.138318
74-110	-54382.354	42744.840	4.277	92-27-32	180-03-03	-0.259	6.070	-11070.913560	-330100.888780
74-111	-54382.537	42749.114	15.080	2-28-33	90-01-01	14.882	4.925	636192.314548	-267833.994725
74-29	-54367.472	42749.765	6.700	271-40-31	89-11-58	15.261	-6.046	652404.163665	328705.735712
74-30	-54367.276	42743.068	5.356	270-43-44	179-03-13	0.264	-12.052	11284.169952	655234.410352
			53.678					倍面積	-353.635677
							面積		176.8178385
							坪數		53.48

* * * 直 角 座 標 法 面 積 計 算 書 * * *

地 番 : 74-7

No	Xn	Yn	距離	方向角	測角	Xn+1-Xn-1	Yn+1-Yn-1	Yn*(Xn+1-Xn-1)	Xn*(Yn+1-Yn-1)
74-29	-54367.472	42749.765	15.080	182-28-33	89-28-53	-14.715	-7.344	-629062.791975	399274.714368
74-111	-54382.537	42749.114	7.865	92-24-28	89-55-55	-15.396	7.207	-658165.359144	-391934.944159
74-46	-54382.868	42756.972	0.771	95-05-06	182-40-38	-0.399	8.626	-17060.031828	-469106.619368
74-112	-54382.936	42757.740	2.201	95-11-21	180-06-15	-0.267	2.960	-11416.316580	-160973.490560
74-173	-54383.135	42759.932	0.666	95-22-34	180-11-13	-0.262	2.855	-11203.102184	-155263.850425
74-113	-54383.198	42760.595	15.063	4-25-19	89-02-45	14.956	1.825	639527.458820	-99249.336350
74-124	-54368.179	42761.757	5.311	273-51-31	89-26-12	15.376	-4.137	657504.775632	224921.156523
74-28	-54367.822	42756.458	6.702	272-59-40	179-08-09	0.707	-11.992	30228.815806	651978.921424
			53.659					倍面積	-353.448547
							面積		176.7242735
							坪數		53.45

* * * 直 角 座 標 法 面 積 計 算 書 * * *

地 番 : 74-8

No	Xn	Yn	距離	方向角	測角	Xn+1-Xn-1	Yn+1-Yn-1	Yn*(Xn+1-Xn-1)	Xn*(Yn+1-Yn-1)
74-124	-54368.179	42761.757	15.063	184-25-19	90-02-53	-14.913	-2.545	-637706.082141	138367.015555
74-113	-54383.198	42760.595	10.039	95-02-11	90-36-52	-15.900	8.838	-679893.460500	-480638.703924
74-114	-54384.079	42770.595	0.271	95-25-56	180-23-45	-0.907	10.270	-38792.929665	-558524.491330
74-47	-54384.105	42770.865	1.156	97-04-26	181-38-30	-0.168	1.417	-7185.505320	-77062.276785
74-115	-54384.247	42772.012	15.012	6-36-32	89-32-06	14.770	2.875	631742.617240	-156354.710125
74-123	-54369.335	42773.740	3.951	276-08-52	89-32-20	15.335	-2.201	655935.302900	119666.906335
74-26	-54368.912	42769.811	6.701	275-22-05	179-13-13	1.050	-10.600	44908.301550	576310.467200
74-27	-54368.285	42763.140	1.387	274-22-26	179-00-21	0.733	-8.054	31345.381620	437882.167390
			53.580					倍面積	-353.625684
							面積		176.8128420
							坪數		53.48

* * * 直 角 座 標 法 面 積 計 算 書 * * *

地 番 : 74-9-1

No	Xn	Yn	距離	方向角	測角	Xn+1-Xn-1	Yn+1-Yn-1	Yn*(Xn+1-Xn-1)	Xn*(Yn+1-Yn-1)
74-123	-54369.335	42773.740	15.012	186-36-32	89-50-14	-14.588	-4.454	-623983.319120	242161.018090
74-115	-54384.247	42772.012	5.816	97-08-55	90-32-23	-15.636	4.043	-668783.179632	-219875.510621
74-48	-54384.971	42777.783	4.451	97-34-34	180-25-39	-1.311	10.183	-56081.673513	-553802.159693
74-179	-54385.558	42782.195	2.507	7-43-50	90-09-16	1.897	4.749	81157.823915	-258277.014942
74-178	-54383.074	42782.532	1.207	97-36-11	269-52-21	2.325	1.534	99469.386900	-83423.635516
74-177	-54383.233	42783.729	10.395	7-40-42	90-04-31	10.142	2.586	433912.579518	-140635.040538
74-7	-54372.932	42785.118	3.001	322-42-18	135-01-36	12.689	-0.430	542900.362302	23380.360760
74-8	-54370.544	42783.299	3.539	277-33-25	134-51-07	2.854	-5.328	122103.535346	289686.258432
74-24	-54370.078	42779.790	3.351	277-11-39	179-38-14	0.885	-6.833	37860.114150	371510.742974
74-25	-54369.659	42776.466	2.745	276-46-18	179-34-39	0.743	-6.050	31782.914238	328936.436950
			52.024					倍面積	-338.544104
							面積		169.2720520
							坪數		51.20

* * * 直 角 座 標 法 面 積 計 算 書 * * *

地 番 : 74-12

No	Xn	Yn	距離	方向角	測角	Xn+1-Xn-1	Yn+1-Yn-1	Yn*(Xn+1-Xn-1)	Xn*(Yn+1-Yn-1)
74-120	-54397.306	42744.446	2.330	91-42-09	90-11-34	-15.021	1.935	-642064.323366	-105258.787110
74-18	-54397.375	42746.775	6.470	92-32-01	180-49-52	-0.355	8.793	-15175.105125	-478316.118375
74-19	-54397.661	42753.239	3.479	93-32-49	181-00-48	-0.501	9.937	-21419.372739	-540549.557357
74-121	-54397.876	42756.712	14.976	3-56-16	90-23-27	14.725	4.501	629592.584200	-244844.839876
74-112	-54382.936	42757.740	0.771	275-05-06	91-08-50	15.008	0.260	641708.161920	-14139.563360
74-46	-54382.868	42756.972	7.865	272-24-28	177-19-22	0.399	-8.626	17060.031828	469106.619368
74-111	-54382.537	42749.114	4.277	272-27-32	180-03-04	0.514	-12.132	21973.044596	659768.938884
74-110	-54382.354	42744.840	14.957	181-30-35	89-03-03	-14.769	-4.668	-631298.541960	253856.828472
			55.125					倍面積	-376.479354
							面積		188.2396770
							坪數		56.94

* * * 直 角 座 標 法 面 積 計 算 書 * * *

地 番 : 74-13

No	Xn	Yn	距離	方向角	測角	Xn+1-Xn-1	Yn+1-Yn-1	Yn*(Xn+1-Xn-1)	Xn*(Yn+1-Yn-1)
74-119	-54397.251	42732.167	1.663	89-04-09	89-59-20	-14.921	1.903	-637606.663807	-103517.968653
74-16	-54397.223	42733.830	6.472	90-01-59	180-57-50	0.024	8.135	1025.611920	-442521.409105
74-17	-54397.227	42740.302	4.145	91-05-16	181-03-17	-0.083	10.616	-3547.445066	-577480.961832
74-120	-54397.306	42744.446	14.957	1-30-35	90-25-19	14.873	4.538	635738.145358	-246854.974628
74-110	-54382.354	42744.840	1.798	272-24-29	90-53-54	15.028	-1.402	642369.455520	76244.060308
74-45	-54382.278	42743.044	5.385	269-52-33	177-28-04	0.064	-7.181	2735.554816	390519.138318
74-109	-54382.290	42737.659	5.732	269-52-50	180-00-17	-0.024	-11.117	-1025.703816	604567.917930
74-108	-54382.302	42731.927	14.951	179-04-49	89-11-59	-14.961	-5.492	-639312.359847	298667.602584
			55.103					倍面積	-376.595078
							面積		188.2975390
							坪數		56.96

* * * 直 角 座 標 法 面 積 計 算 書 * * *

地 番 : 74-15

No	Xn	Yn	距離	方向角	測角	Xn+1-Xn-1	Yn+1-Yn-1	Yn*(Xn+1-Xn-1)	Xn*(Yn+1-Yn-1)
74-117	-54398.651	42707.659	0.332	84-24-22	90-10-11	-14.790	1.827	-631646.276610	-99386.335377
74-12	-54398.619	42707.990	6.474	84-59-51	180-35-29	0.597	6.780	25496.670030	-368822.636820
74-13	-54398.054	42714.439	5.469	86-13-45	181-13-54	0.925	11.907	39510.856075	-647717.628978
74-118	-54397.694	42719.897	14.922	356-41-40	90-27-55	15.257	4.597	651777.468529	-250066.199318
74-106	-54382.797	42719.036	3.873	267-03-09	90-21-29	14.697	-4.729	627841.672092	257176.247013
74-43	-54382.997	42715.168	0.436	266-06-13	179-03-04	-0.229	-4.303	-9781.773472	234010.036091
74-105	-54383.026	42714.733	8.608	264-39-04	178-32-51	-0.832	-9.005	-35538.657856	489719.149130
74-104	-54383.829	42706.163	14.898	174-14-11	89-35-07	-15.625	-7.074	-667283.796875	384711.206346
			55.012					倍面積	-376.161913
							面積		188.0809565
							坪數		56.89

* * * 直 角 座 標 法 面 積 計 算 書 * * *

地 番 : 74-16

No	Xn	Yn	距離	方向角	測角	Xn+1-Xn-1	Yn+1-Yn-1	Yn*(Xn+1-Xn-1)	Xn*(Yn+1-Yn-1)
74-116	-54400.133	42695.469	6.142	82-24-39	90-37-11	-13.939	8.217	-595132.142391	-447005.892861
74-11	-54399.322	42701.558	6.138	83-43-32	181-18-53	1.482	12.190	63283.708956	-663127.735180
74-117	-54398.651	42707.659	14.898	354-14-11	90-30-39	15.493	4.605	661669.760887	-250505.787855
74-104	-54383.829	42706.163	2.865	264-48-09	90-33-58	14.563	-4.350	621929.851769	236569.656150
74-103	-54384.088	42703.309	2.034	264-43-37	179-55-28	-0.446	-4.879	-19045.675814	265339.965352
74-42	-54384.275	42701.284	8.019	262-03-25	177-19-48	-1.295	-9.968	-55298.162780	542102.453200
74-102	-54385.383	42693.341	14.902	171-47-28	89-44-03	-15.858	-5.815	-677031.001578	316251.002145
			54.998					倍面積	-376.339049
							面積		188.1695245
							坪數		56.92

* * * 直 角 座 標 法 面 積 計 算 書 * * *

地 番 : 74-17

No	Xn	Yn	距離	方向角	測角	Xn+1-Xn-1	Yn+1-Yn-1	Yn*(Xn+1-Xn-1)	Xn*(Yn+1-Yn-1)
74-40	-54387.394	42680.617	12.892	168-55-29	90-27-09	-12.891	1.303	-550195.833747	-70866.774382
74-3	-54400.045	42683.093	3.000	124-24-34	135-29-05	-14.347	4.951	-612374.335271	-269334.622795
74-4	-54401.741	42685.568	3.225	79-51-32	135-26-58	-1.128	5.650	-48149.320704	-307369.836650
74-9	-54401.173	42688.743	6.475	81-11-01	181-19-29	1.561	9.574	66637.127823	-520836.830302
74-10	-54400.180	42695.142	0.330	81-45-29	180-34-28	1.040	6.726	44402.947680	-365895.610680
74-116	-54400.133	42695.469	14.902	351-47-28	90-01-59	14.797	-1.801	631764.854793	97974.639533
74-102	-54385.383	42693.341	1.305	262-03-23	90-15-55	14.569	-3.420	621999.285029	185998.009860
74-101	-54385.564	42692.049	4.616	262-05-02	180-01-39	-0.816	-5.864	-34836.711984	318916.947296
74-41	-54386.199	42687.477	5.767	260-28-04	178-23-02	-1.590	-10.259	-67873.088430	557948.015541
74-176	-54387.154	42681.790	1.197	258-28-20	178-00-16	-1.195	-6.860	-51004.739050	373095.876440
			53.709					倍面積	-370.186139
							面積		185.0930695
							坪數		55.99

* * * 直 角 座 標 法 面 積 計 算 書 * * *

地 番 : 74-1-2

No	Xn	Yn	距離	方向角	測角	Xn+1-Xn-1	Yn+1-Yn-1	Yn*(Xn+1-Xn-1)	Xn*(Yn+1-Yn-1)
74-40	-54387.394	42680.617	1.197	78-28-20	89-37-23	-2.202	1.655	-93982.718634	-90011.137070
74-176	-54387.154	42681.790	2.506	349-01-01	90-32-41	2.699	0.695	115198.151210	-37799.072030
74-175	-54384.695	42681.312	1.205	257-41-16	88-40-15	2.202	-1.655	93984.249024	90006.670225
74-174	-54384.952	42680.135	2.489	168-50-57	91-09-41	-2.699	-0.695	-115193.684365	37797.541640
			7.397					倍面積	-5.997235
								面積	2.9986175
								坪數	0.90