



大網白里町瑞穂土地区画整理事業

画地確定図

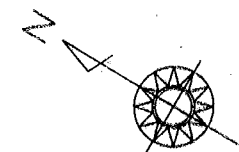

S=1:500

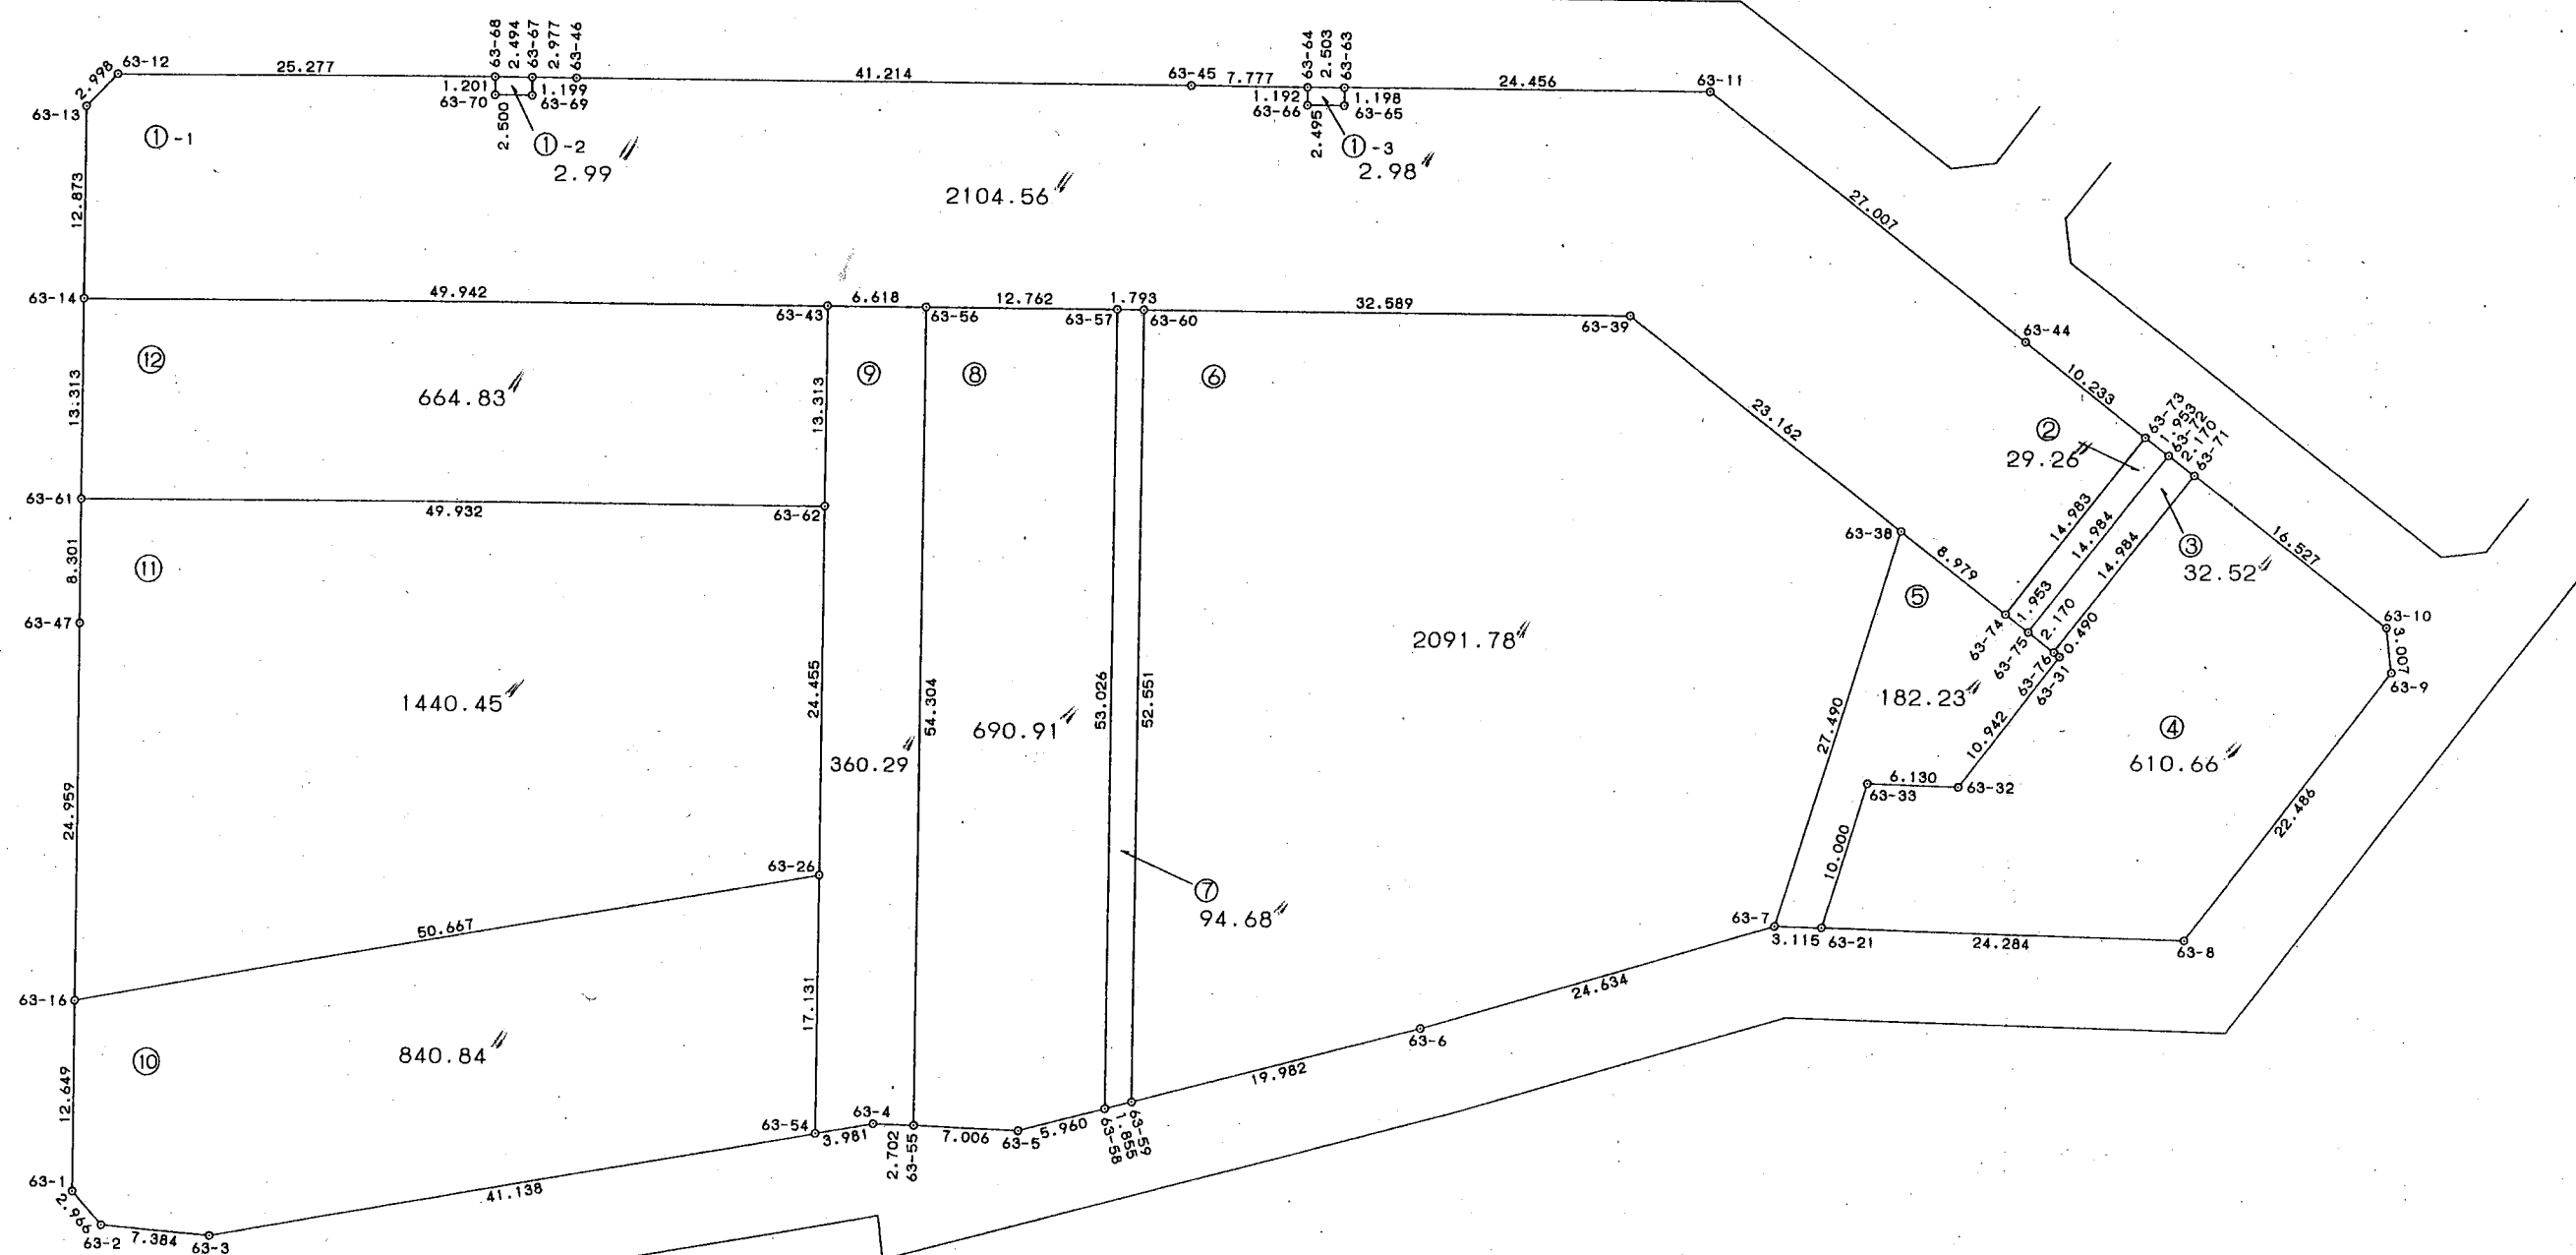

* * * 直 角 座 標 法 面 積 計 算 書 * * *

地 番 : 63-1-1

No	Xn	Yn	距離	方向角	測角	Xn+1-Xn-1	Yn+1-Yn-1	Yn*(Xn+1-Xn-1)	Xn*(Yn+1-Yn-1)
63-14	-54489.491	42588.606	49.942	150-06-57	90-00-47	-49.718	13.724	-2117420.313108	-747813.774484
63-43	-54532.793	42613.490	6.618	150-07-46	180-00-49	-49.040	28.180	-2089765.549600	-1536734.106740
63-56	-54538.531	42616.786	12.762	150-07-46	180-00-00	-16.805	9.652	-716175.088730	-526405.901212
63-57	-54549.598	42623.142	1.793	150-07-46	180-00-00	-12.622	7.249	-537989.298324	-395430.035902
63-60	-54551.153	42624.035	32.589	150-07-46	180-00-00	-29.815	17.124	-1270835.603525	-934133.943972
63-39	-54579.413	42640.266	23.162	187-39-53	217-32-07	-51.216	13.142	-2183863.863456	-717282.645646
63-38	-54602.369	42637.177	8.979	187-39-53	180-00-00	-31.854	-4.287	-1358164.636158	234080.355903
63-74	-54611.267	42635.979	14.983	97-39-53	90-00-00	-10.897	13.652	-464604.263163	-745553.017084
63-73	-54613.266	42650.829	10.233	7-39-06	89-59-13	8.143	16.212	347305.700547	-885390.268392
63-44	-54603.124	42652.191	27.007	7-42-45	180-03-39	36.905	4.987	1574079.108855	-272305.779388
63-11	-54576.361	42655.816	24.456	330-04-43	142-21-58	47.959	-8.574	2045730.279544	467937.719214
63-63	-54555.165	42643.617	1.198	240-14-05	90-09-22	20.601	-13.239	878501.153817	722255.829435
63-65	-54555.760	42642.577	2.495	330-07-43	269-53-38	1.569	-2.283	66906.203313	124550.800080
63-66	-54553.596	42641.334	1.192	59-53-26	269-45-43	2.762	-0.212	117775.364508	11565.362352
63-64	-54552.998	42642.365	7.777	330-11-33	90-18-07	7.346	-2.835	313250.813290	154657.749330
63-45	-54546.250	42638.499	41.214	330-07-57	179-56-24	42.487	-24.390	1811581.907013	1330383.037500
63-46	-54510.511	42617.975	2.977	330-11-05	180-03-08	38.322	-22.004	1633206.037950	1199449.284044
63-67	-54507.928	42616.495	1.199	239-57-56	89-46-51	1.983	-2.517	84508.509585	137196.454776
63-69	-54508.528	42615.458	2.500	330-04-29	270-06-33	1.567	-2.285	66778.422686	124551.986480
63-70	-54506.361	42614.210	1.201	60-14-26	270-09-57	2.763	-0.205	117743.062230	11173.804005
63-68	-54505.765	42615.253	25.277	330-07-43	89-53-17	22.515	-11.546	959482.421295	629323.562690
63-12	-54483.846	42602.664	2.998	284-53-59	134-46-16	22.690	-15.487	966654.446160	843791.323002
63-13	-54483.075	42599.766	12.873	240-06-10	135-12-11	-5.645	-14.058	-240475.679070	765923.068350

* * *

直角座標法面積計算書

* * *

315.425

倍面積	-4209.135659
面積	2104.5678295
坪數	636.63

* * * 直 角 座 標 法 面 積 計 算 書 * * *

地 番 : 63-2

No	Xn	Yn	距離	方向角	測角	Xn+1-Xn-1	Yn+1-Yn-1	Yn*(Xn+1-Xn-1)	Xn*(Yn+1-Yn-1)
63-73	-54613.266	42650.829	14.983	277-39-53	90-00-47	3.934	-14.590	167788.361286	796807.550940
63-74	-54611.267	42635.979	1.953	187-39-53	90-00-00	0.063	-15.110	2686.066677	825176.244370
63-75	-54613.203	42635.719	14.984	97-39-53	90-00-00	-3.934	14.590	-167728.918546	-796806.631770
63-72	-54615.201	42650.569	1.953	7-39-06	89-59-13	-0.063	15.110	-2686.985847	-825235.687110
			33.873					倍面積	-58.523570
							面積		29.2617850
							坪數		8.85

* * * 直 角 座 標 法 面 積 計 算 書 * * *

地 番 : 63-3

No	Xn	Yn	距離	方向角	測角	Xn+1-Xn-1	Yn+1-Yn-1	Yn*(Xn+1-Xn-1)	Xn*(Yn+1-Yn-1)
63-72	-54615.201	42650.569	14.984	277-39-53	90-00-47	4.149	-14.561	176957.210781	795251.941761
63-75	-54613.203	42635.719	2.170	187-39-53	90-00-00	-0.153	-15.140	-6523.265007	826843.893420
63-76	-54615.354	42635.429	14.984	97-39-53	90-00-00	-4.149	14.561	-176894.394921	-795254.169594
63-71	-54617.352	42650.280	2.170	7-39-06	89-59-13	0.153	15.140	6525.492840	-826906.709280
			34.308					倍面積	-65.043693
								面積	32.5218465
								坪數	9.83

()

* * * 直 角 座 標 法 面 積 計 算 書 * * *

地 番 : 63-4

No	Xn	Yn	距離	方向角	測角	Xn+1-Xn-1	Yn+1-Yn-1	Yn*(Xn+1-Xn-1)	Xn*(Yn+1-Yn-1)
63-71	-54617.352	42650.280	14.984	277-39-53	90-00-47	18.378	-12.650	783826.845840	690909.502800
63-76	-54615.354	42635.429	0.490	187-39-53	90-00-00	1.512	-14.916	64464.768648	814642.620264
63-31	-54615.840	42635.364	10.942	277-39-53	270-00-00	0.974	-10.910	41526.844536	595858.814400
63-32	-54614.380	42624.519	6.130	331-35-58	233-56-05	6.852	-13.760	292063.204188	751493.868800
63-33	-54608.988	42621.604	10.000	257-11-04	105-35-06	3.174	-12.666	135280.971096	691677.442008
63-21	-54611.206	42611.853	24.284	151-35-58	74-24-54	-23.579	1.799	-1004744.881887	-98245.559594
63-8	-54632.567	42623.403	22.486	97-38-32	126-02-34	-24.352	33.837	-1037965.109856	-1848602.169579
63-9	-54635.558	42645.690	3.007	52-36-58	134-58-26	-1.165	24.676	-49682.228850	-1348187.029208
63-10	-54633.732	42648.079	16.527	7-39-06	135-02-08	18.206	4.590	776450.926274	-250768.829880
			108.850					倍面積	-1221.339989
							面積		610.6699945
							坪数		184.72

* * *

直 角 座 標 法 面 積 計 算 書

* * *

地 番 : 63-6

No	Xn	Yn	距離	方向角	測角	Xn+1-Xn-1	Yn+1-Yn-1	Yn*(Xn+1-Xn-1)	Xn*(Yn+1-Yn-1)
63-59	-54577.302	42578.452	19.982	135-18-25	75-08-48	-40.354	-31.530	-1718210.852008	1720822.332060
63-6	-54591.507	42592.505	24.634	133-30-32	178-12-07	-31.164	31.920	-1327352.825820	-1742560.903440
63-7	-54608.466	42610.372	27.490	77-11-04	123-40-32	-10.862	44.672	-462833.860664	-2439469.393152
63-38	-54602.369	42637.177	23.162	7-39-53	110-28-49	29.053	29.894	1238737.903381	-1632283.218886
63-39	-54579.413	42640.266	32.589	330-07-46	142-27-53	51.216	-13.142	2183863.863456	717282.645646
63-60	-54551.153	42624.035	52.551	240-09-37	90-01-51	2.111	-61.814	89979.337885	3372024.971542
			180.408					倍面積	-4183.566230
							面積		2091.7831150
							坪数		632.76

* * *

直 角 座 標 法 面 積 計 算 書

* * *

地 番 : 63-8

No	Xn	Yn	距離	方向角	測角	Xn+1-Xn-1	Yn+1-Yn-1	Yn*(Xn+1-Xn-1)	Xn*(Yn+1-Yn-1)
63-55	-54565.552	42569.682	7.006	152-08-41	91-59-04	-33.215	-43.831	-1413951.987630	2391662.709712
63-5	-54571.746	42572.955	5.960	135-18-25	163-09-44	-10.430	7.465	-444035.920650	-407378.083890
63-58	-54575.982	42577.147	53.026	60-09-37	104-51-12	22.148	50.187	942998.651756	-2739004.808634
63-57	-54549.598	42623.142	12.762	330-07-46	89-58-09	37.451	39.639	1596279.291042	-2162291.515122
63-56	-54538.531	42616.786	54.304	240-09-37	90-01-51	-15.954	-53.460	-679908.203844	2915629.867260
			133.058					倍面積	-1381.830674
							面積		690.9153370
							坪數		209.00

* * *

直角座標法面積計算書

* * *

地番 : 63-10

No	Xn	Yn	距離	方向角	測角	Xn+1-Xn-1	Yn+1-Yn-1	Yn*(Xn+1-Xn-1)	Xn*(Yn+1-Yn-1)
63-1	-54519.019	42537.271	2.966	197-35-13	137-30-34	-9.137	-11.858	-388663.045127	646486.527302
63-2	-54521.847	42536.375	7.384	155-05-41	137-30-28	-9.525	2.213	-405158.971875	-120656.847411
63-3	-54528.544	42539.484	41.138	140-06-29	165-00-48	-38.260	29.493	-1627560.657840	-1608210.348192
63-54	-54560.107	42565.868	17.131	60-09-47	100-03-18	-23.040	41.244	-980717.598720	-2250277.053108
63-26	-54551.584	42580.728	50.667	320-06-29	79-56-42	47.397	-17.635	2018198.765016	962017.183840
63-16	-54512.710	42548.233	12.649	240-04-39	99-58-10	32.565	-43.457	1385583.207645	2368958.838470
			131.935					倍面積	-1681.699099
								面積	840.8495495
								坪數	254.35

* * * 直 角 座 標 法 面 積 計 算 書 * * *

地 番 : 63-11

No	Xn	Yn	距離	方向角	測角	Xn+1-Xn-1	Yn+1-Yn-1	Yn*(Xn+1-Xn-1)	Xn*(Yn+1-Yn-1)
63-16	-54512.710	42548.233	50.667	140-06-29	80-01-50	-51.324	10.863	-2183745.510492	-592171.568730
63-26	-54551.584	42580.728	24.455	60-09-47	100-03-18	-26.707	53.708	-1137203.502696	-2929856.473472
63-62	-54539.417	42601.941	49.932	330-06-57	89-57-10	55.460	-3.665	2362703.647860	199886.963305
63-61	-54496.124	42577.063	8.301	240-07-10	90-00-13	39.157	-32.076	1667190.055891	1748017.673424
63-47	-54500.260	42569.865	24.959	240-04-39	179-57-29	-16.586	-28.830	-706063.780890	1571242.495800
			158.314					倍面積	-2880.909673
							面積		1440.4548365
							坪數		435.73

* * *

地番 : 63-12

[illegible]