


大網白里町瑞穂土地区画整理事業


画地確定図



S=1:500

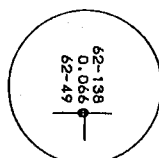

拡大図 1:200

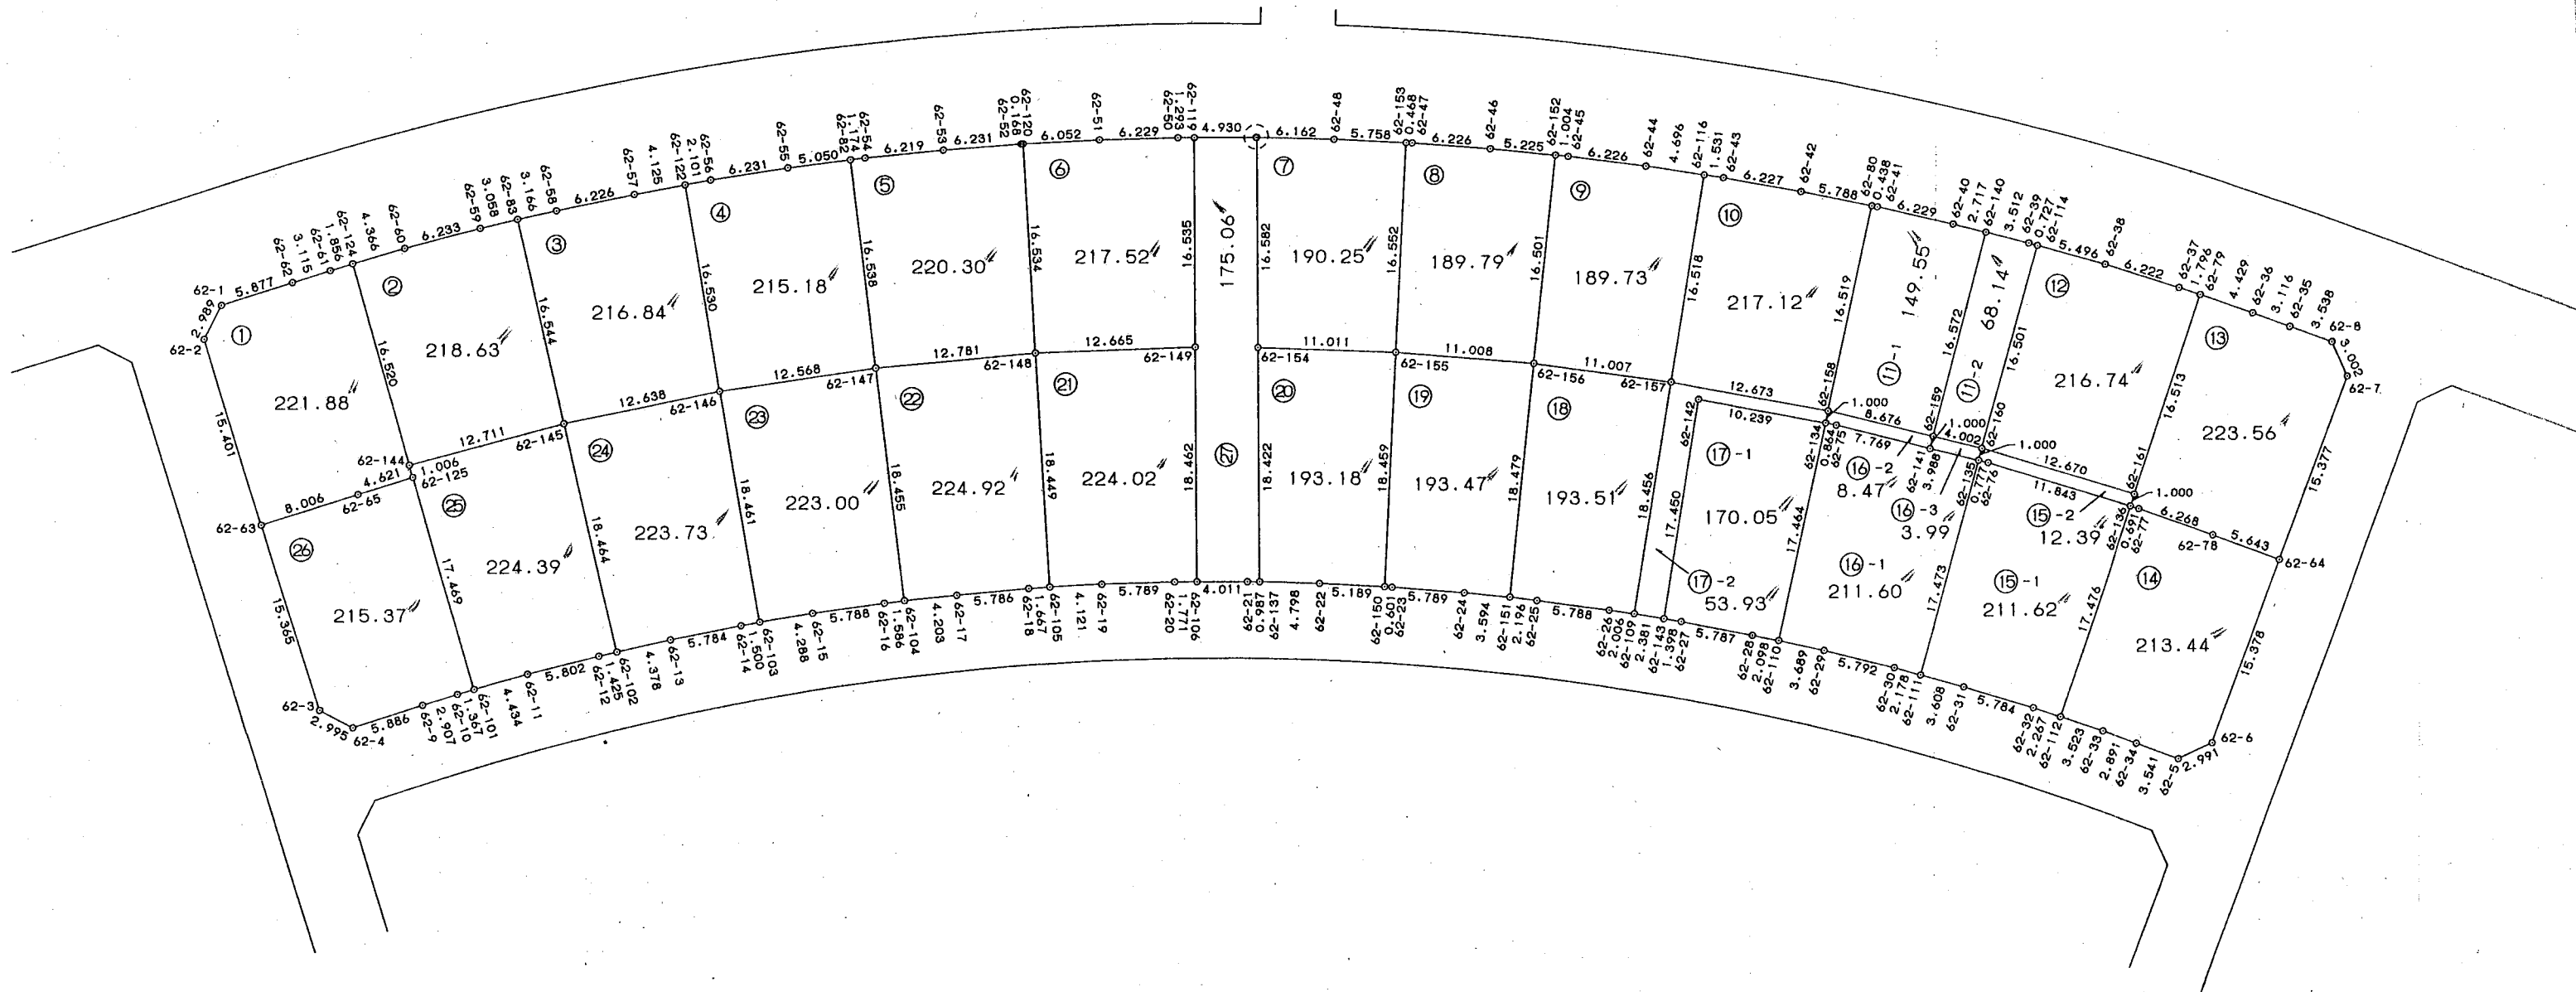

❖ ❖ ❖

直 角 座 標 法 面 積 計 算 書

* * *

地番 : 62-1

[illegible]

* * * 直 角 座 標 法 面 積 計 算 書 * * *

地 番 : 62-3

No	Xn	Yn	距離	方向角	測角	Xn+1-Xn-1	Yn+1-Yn-1	Yn*(Xn+1-Xn-1)	Xn*(Yn+1-Yn-1)
62-145	-54481.311	42637.354	12.638	65-59-12	91-27-15	-9.793	18.658	-417547.607722	-1016512.300638
62-146	-54476.168	42648.899	16.530	337-34-28	91-35-16	20.423	5.239	871018.464277	-285400.644152
62-122	-54460.888	42642.593	4.125	247-07-21	89-32-53	13.677	-10.107	583222.744461	550436.195016
62-57	-54462.491	42638.792	6.226	245-50-57	178-43-36	-4.151	-9.482	-176993.625592	516413.339662
62-58	-54465.039	42633.111	3.166	245-02-20	179-11-23	-3.884	-8.551	-165587.003124	465730.548489
62-83	-54466.375	42630.241	16.544	154-31-57	89-29-37	-16.272	4.243	-693679.281552	-231100.829125
			59.229					倍面積	-433.690748
							面積		216.8453740
							坪數		65.59

* * * 直 角 座 標 法 面 積 計 算 書 * * *

地 番 : 62-9

No	Xn	Yn	距離	方向角	測角	Xn+1-Xn-1	Yn+1-Yn-1	Yn*(Xn+1-Xn-1)	Xn*(Yn+1-Yn-1)
62-156	-54460.087	42711.708	11.007	85-09-05	91-51-27	-15.458	12.895	-660237.582264	-702262.821865
62-157	-54459.157	42722.676	16.518	356-28-43	91-19-38	17.417	9.954	744100.847892	-542086.448778
62-116	-54442.670	42721.662	4.696	265-58-16	89-29-33	16.157	-5.698	690253.892934	310214.333660
62-44	-54443.000	42716.978	6.226	264-36-10	178-37-54	-0.916	-10.883	-39128.751848	592503.169000
62-45	-54443.586	42710.779	1.004	263-30-41	178-54-31	-0.699	-7.197	-29854.834521	391830.488442
62-152	-54443.699	42709.781	16.501	173-17-38	89-46-57	-16.501	0.929	-704754.096281	-50578.196371
			55.952					倍面積	-379.475912
							面積		189.7379560
							坪数		57.39

* * * 直 角 座 標 法 面 積 計 算 書 * * *

地 番 : 62-10

No	Xn	Yn	距離	方向角	測角	Xn+1-Xn-1	Yn+1-Yn-1	Yn*(Xn+1-Xn-1)	Xn*(Yn+1-Yn-1)
62-157	-54459.157	42722.676	12.673	88-02-43	91-34-00	-16.054	13.679	-685869.840504	-744946.808603
62-158	-54458.724	42735.341	16.519	359-29-57	91-27-14	16.951	12.521	724406.765291	-681877.683204
62-80	-54442.206	42735.197	5.788	268-53-59	89-24-02	16.407	-5.930	701156.377179	322842.281580
62-42	-54442.317	42729.411	6.227	267-36-10	178-42-11	-0.371	-12.008	-15852.611481	653743.342536
62-43	-54442.577	42723.189	1.531	266-30-42	178-54-32	-0.353	-7.749	-15081.285717	421875.529173
62-116	-54442.670	42721.662	16.518	176-28-43	89-58-01	-16.580	-0.513	-708325.155960	27929.089710
			59.256					倍面積	-434.248808
							面積		217.1244040
							坪数		65.68

* * * 直 角 座 標 法 面 積 計 算 書 * * *

地 番 : 62-13

No	Xn	Yn	距離	方向角	測角	Xn+1-Xn-1	Yn+1-Yn-1	Yn*(Xn+1-Xn-1)	Xn*(Yn+1-Yn-1)
62-136	-54460.945	42760.551	0.691	94-32-25	88-50-02	-1.050	0.590	-44898.578550	-32131.957550
62-77	-54460.999	42761.240	6.268	96-53-15	182-20-50	-0.806	6.911	-34465.559440	-376379.964089
62-78	-54461.751	42767.462	5.643	97-42-47	180-49-32	-1.509	11.815	-64536.100158	-643465.588065
62-64	-54462.508	42773.055	15.377	7-41-33	89-58-46	14.481	7.651	619396.609455	-416692.648708
62-7	-54447.270	42775.113	3.002	322-31-51	134-50-18	17.620	0.232	753697.491060	-12631.766640
62-8	-54444.888	42773.287	3.538	277-39-49	135-07-58	2.854	-5.332	122074.961098	290300.142816
62-35	-54444.416	42769.781	3.116	277-19-13	179-39-24	0.869	-6.596	37166.939689	359115.367936
62-36	-54444.019	42766.691	4.429	276-29-22	179-10-09	0.898	-7.491	38404.488518	407840.146329
62-79	-54443.518	42762.290	16.513	185-41-58	89-12-36	-15.930	-6.041	-681203.279700	328893.292238
62-161	-54459.949	42760.650	1.000	185-42-23	180-00-25	-17.427	-1.739	-745189.847550	94705.851311
			59.577					倍面積	-447.124422
							面積		223.5622110
							坪數		67.62

* * * 直 角 座 標 法 面 積 計 算 書 * * *

地 番 : 62-14

No	Xn	Yn	距離	方向角	測角	Xn+1-Xn-1	Yn+1-Yn-1	Yn*(Xn+1-Xn-1)	Xn*(Yn+1-Yn-1)
62-112	-54478.326	42758.742	3.523	96-10-57	90-14-35	-17.761	1.694	-759438.016662	-92286.284244
62-33	-54478.706	42762.245	2.891	97-20-53	181-09-56	-0.750	6.370	-32071.683750	-347029.357220
62-34	-54479.076	42765.112	3.541	97-47-34	180-26-41	-0.850	6.375	-36350.345200	-347304.109500
62-5	-54479.556	42768.620	2.991	52-49-35	135-02-01	1.327	5.891	56753.958740	-320939.064396
62-6	-54477.749	42771.003	15.378	7-40-01	134-50-26	17.048	4.435	729160.059144	-241608.816815
62-64	-54462.508	42773.055	5.643	277-42-47	90-02-46	15.998	-3.541	684283.333890	192851.740828
62-78	-54461.751	42767.462	6.268	276-53-15	179-10-28	1.509	-11.815	64536.100158	643465.588065
62-77	-54460.999	42761.240	0.691	274-32-25	177-39-10	0.806	-6.911	34465.559440	376379.964089
62-136	-54460.945	42760.551	17.476	185-56-22	91-23-57	-17.327	-2.498	-740912.067177	136043.440610
			58.402					倍面積	-426.898583
							面積		213.4492915
							坪數		64.56

* * *

直 角 座 標 法 面 積 計 算 書

* * *

地 番 : 62-17-2

No	Xn	Yn	距離	方向角	測角	Xn+1-Xn-1	Yn+1-Yn-1	Yn*(Xn+1-Xn-1)	Xn*(Yn+1-Yn-1)
62-109	-54477.578	42723.808	2.381	86-54-08	90-25-07	-18.292	3.510	-781503.895936	-191216.298780
62-143	-54477.449	42726.186	17.450	356-29-01	89-34-53	17.546	1.307	749673.659556	-71202.025843
62-142	-54460.032	42725.115	10.239	88-16-52	271-47-51	17.725	9.164	757302.663375	-499071.733248
62-134	-54459.724	42735.350	1.000	359-29-44	91-12-52	1.308	10.226	55897.837800	-556905.137624
62-158	-54458.724	42735.341	12.673	268-02-43	88-32-59	0.567	-12.674	24230.938347	690209.867976
62-157	-54459.157	42722.676	18.456	176-29-01	88-26-18	-18.854	-11.533	-805493.333304	628077.457681
			62.199						

倍面積

-107.869838

面積

53.9349190

坪數

16.31

* * *

直 角 座 標 法 面 積 計 算 書

* * *

地 番 : 62-18

No	Xn	Yn	距離	方向角	測角	Xn+1-Xn-1	Yn+1-Yn-1	Yn*(Xn+1-Xn-1)	Xn*(Yn+1-Yn-1)
62-151	-54478.441	42713.856	2.196	84-06-23	90-46-51	-18.128	4.332	-774316.781568	-236000.606412
62-25	-54478.215	42716.040	5.788	85-01-42	180-55-19	0.727	7.950	31054.561080	-433101.809250
62-26	-54477.714	42721.806	2.006	86-06-56	181-05-14	0.637	7.768	27213.790422	-423182.882352
62-109	-54477.578	42723.808	18.456	356-29-01	90-22-05	18.557	0.870	792825.705056	-47395.492860
62-157	-54459.157	42722.676	11.007	265-09-05	88-40-04	17.491	-12.100	747262.325916	658955.799700
62-156	-54460.087	42711.708	18.479	173-19-32	88-10-27	-19.284	-8.820	-823652.577072	480337.967340
			57.932					倍面積	-387.023834
							面積		193.5119170
							坪數		58.53

* * *

直角座標法面積計算書

* * *

地番 : 62-23

No	Xn	Yn	距離	方向角	測角	Xn+1-Xn-1	Yn+1-Yn-1	Yn*(Xn+1-Xn-1)	Xn*(Yn+1-Yn-1)
62-103	-54493.230	42655.946	4.288	68-04-13	90-30-44	-15.461	11.025	-659503.581106	-600787.860750
62-15	-54491.629	42659.924	5.788	69-28-30	181-24-17	3.630	9.399	154855.524120	-512166.820971
62-16	-54489.600	42665.345	1.586	70-27-22	180-58-52	2.560	6.915	109223.283200	-376795.584000
62-104	-54489.069	42666.839	18.455	340-22-21	89-54-59	17.914	-4.705	764333.753846	256371.069645
62-147	-54471.686	42660.640	12.568	249-06-40	88-44-19	12.901	-17.940	550364.916640	977222.046840
62-146	-54476.168	42648.899	18.461	157-33-29	88-26-49	-21.544	-4.694	-918827.880056	255711.132592
			61.146					倍面積	-446.016644
								面積	223.0083220
								坪数	67.46

❄ ❄ ❄

地番 : 62-25

[illegible]

